




REV. A 24 - 3 - 2010
500mm deep balcony omitted. Small
Juliet balcony added.

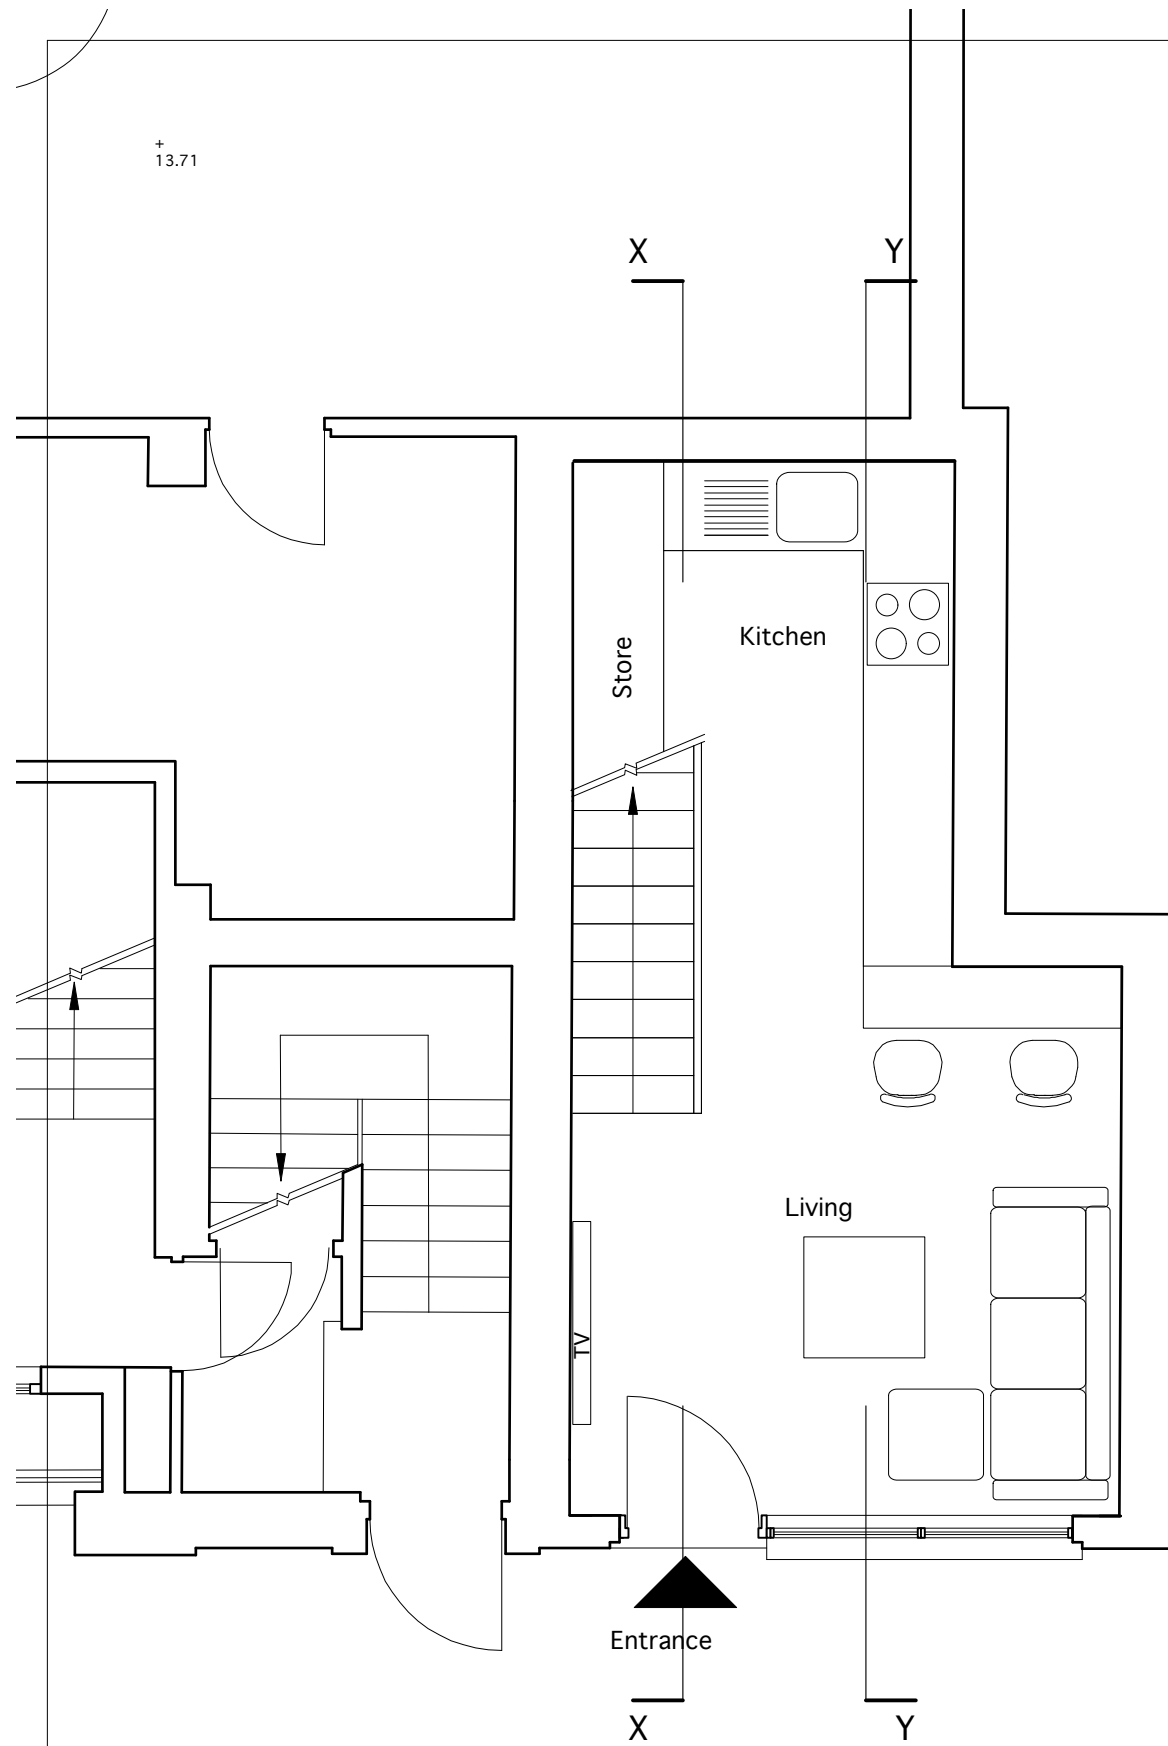

GROUND FLOOR PLAN

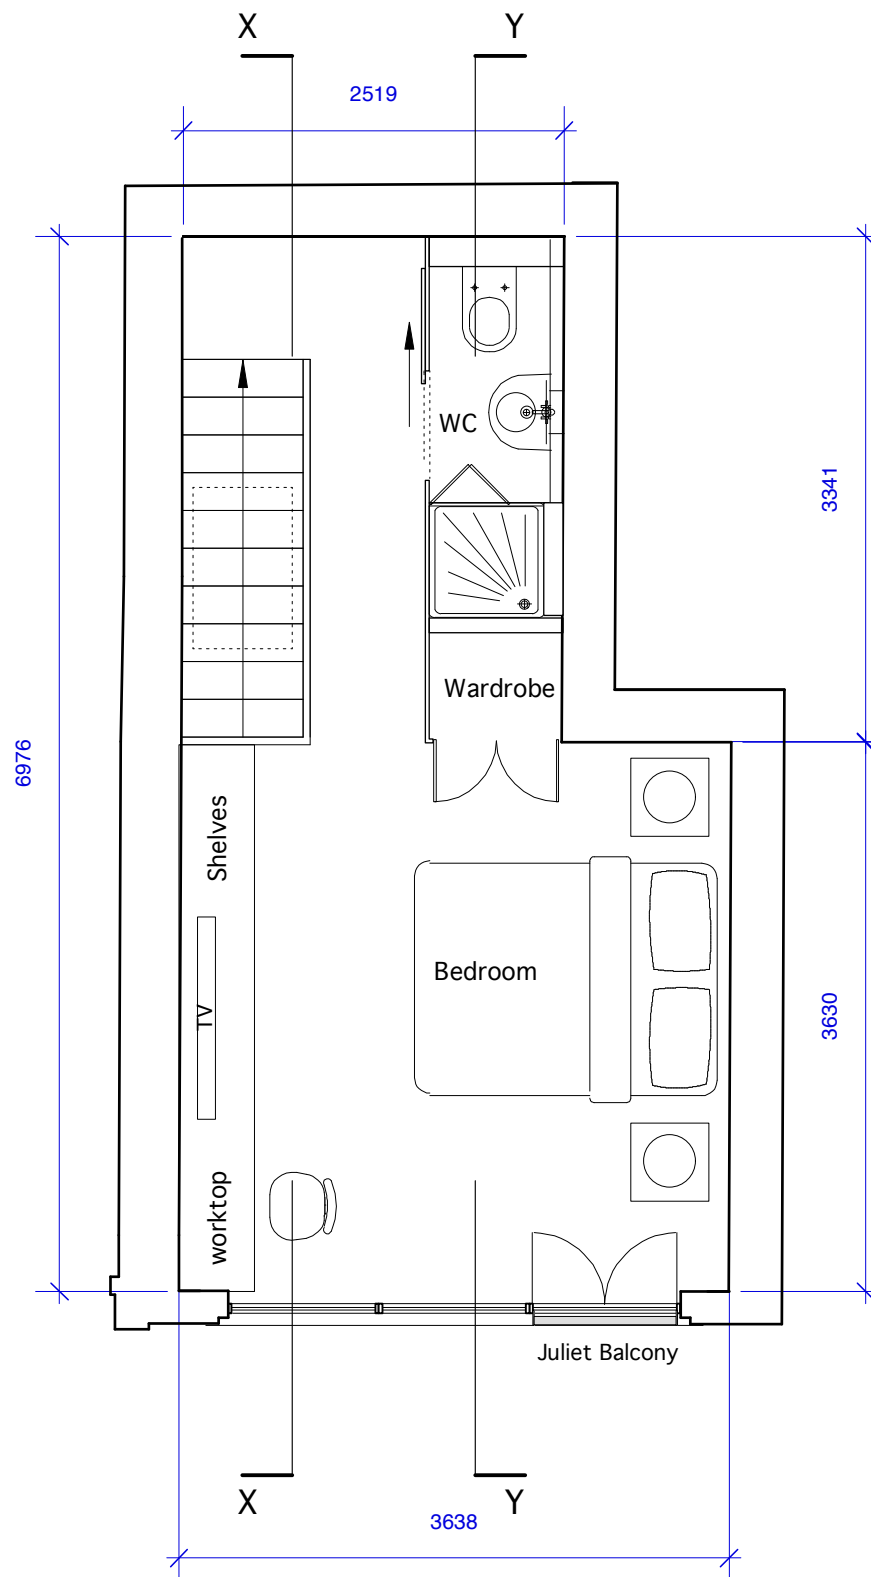

FIRST FLOOR PLAN

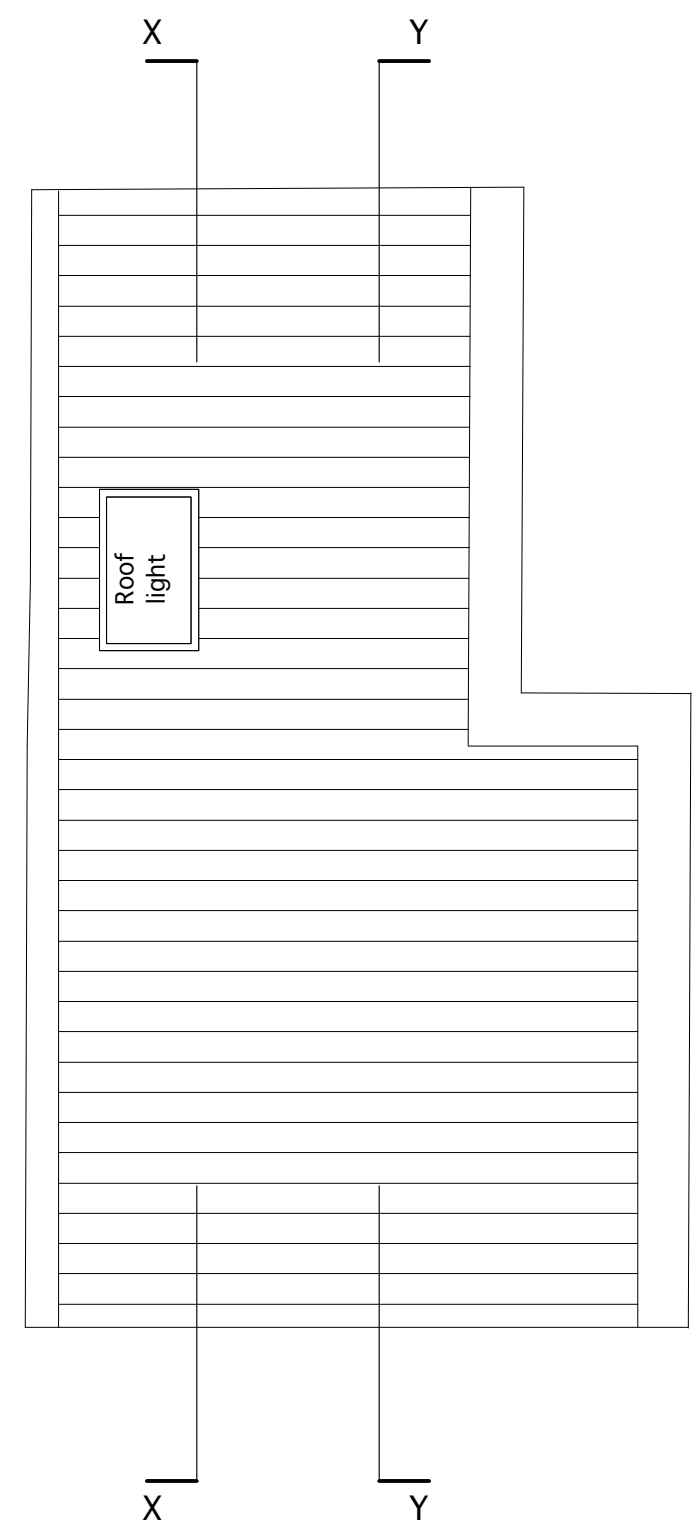

ROOF PLAN

13A Leeke Street, Kings Cross. London WC1X 9HU

PROPOSED FLOOR PLANS

Dwg. No: MH P01A

Scale 1:50 @ A3
1:25 @ A1

Date : December 2009



15 Clouesley Road, Islington, London N1 0EL
Tel: 07768 653012 Email: a@yapdigital.com