




FRONT ELEVATION

 


SECTION

Notes:

ALL SCALES/DIMENSIONS FOR PLANNING PURPOSES ONLY.

LOCATION PLAN @ 1:500 SCALE (A1) & 1:1000 SCALE (A3), N^

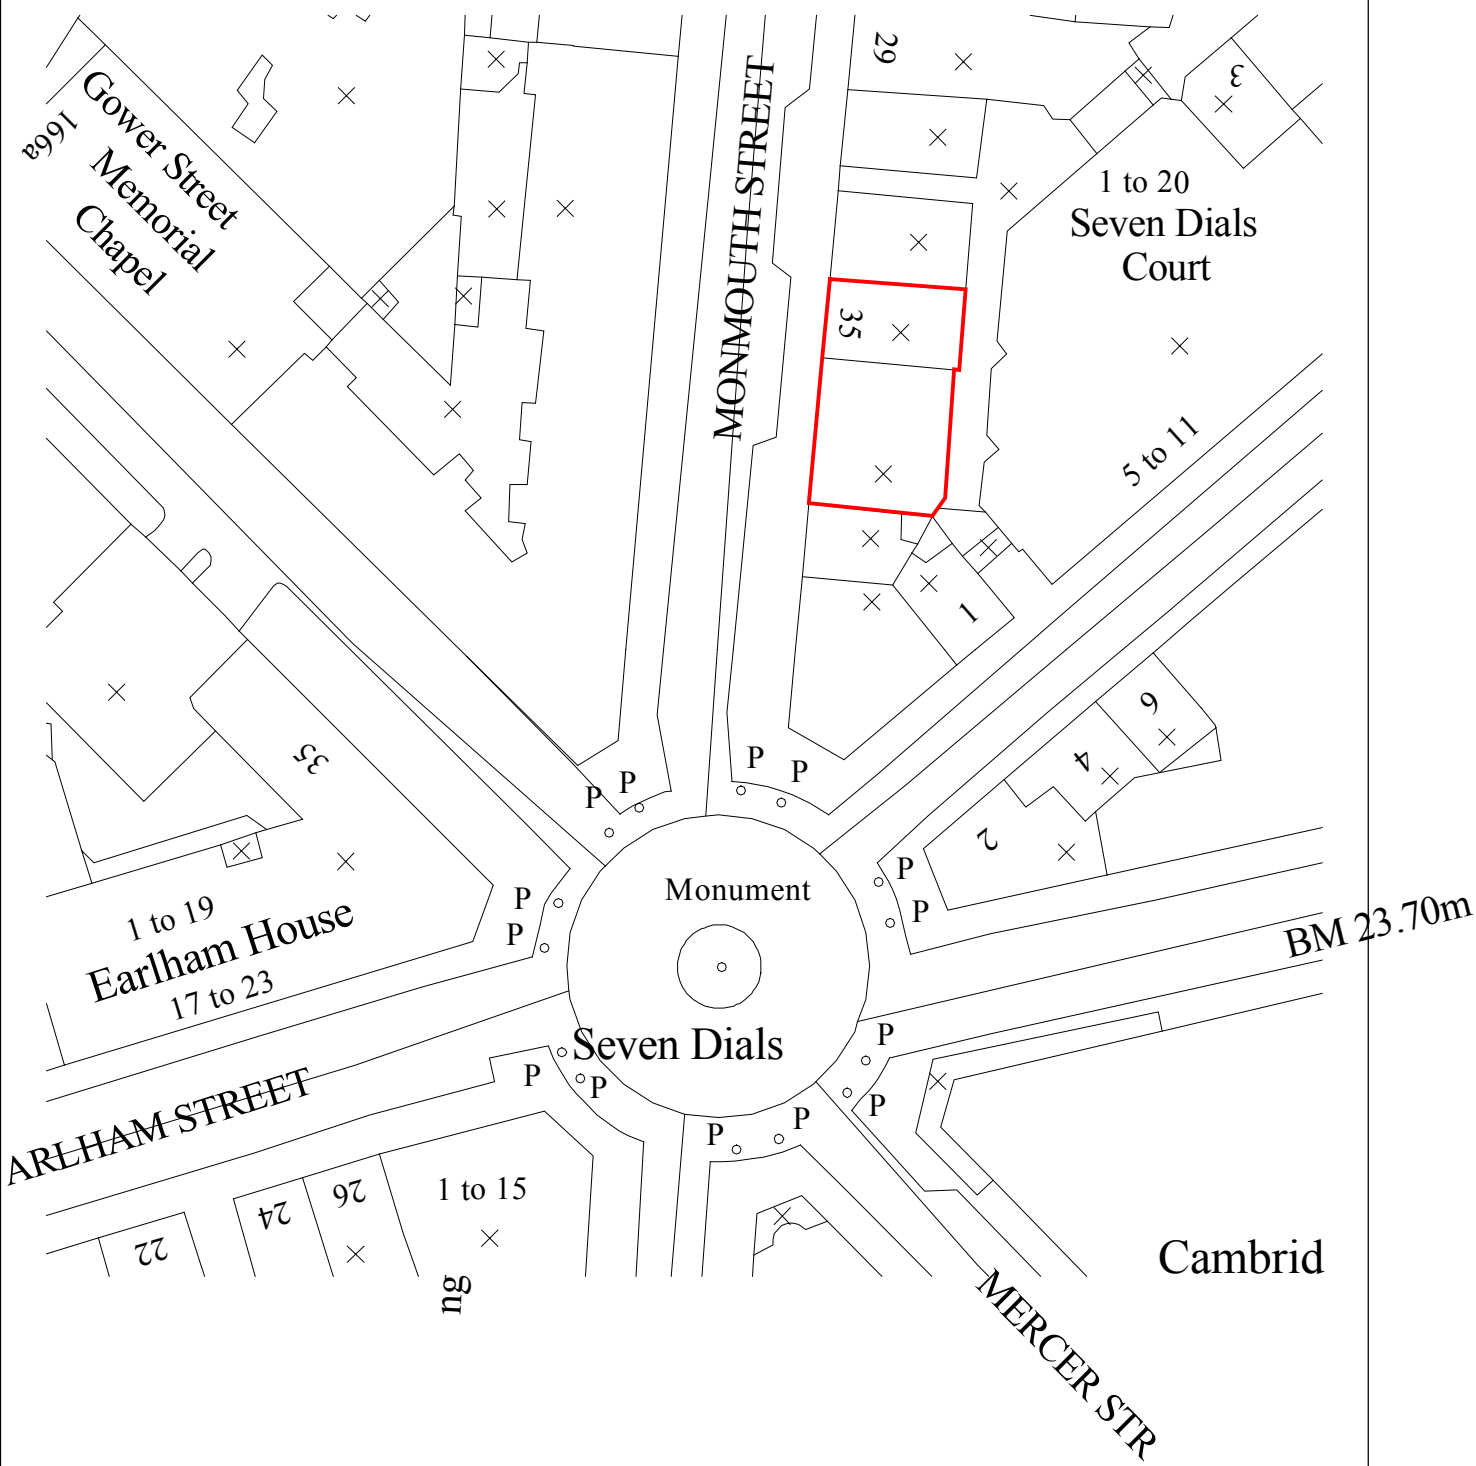

revA - 22-03-10 - scale changed

DRAWING TITLE		Elevation and Section as Existing	
ADDRESS		35/37 Monmouth Street London WC2	
PROJECT NAME		DATE	March 2009
		SCALE	1:50 @ A1 1:100 @ A3
CLIENT		DRAWING NO	19464-04 revA
Shaftesbury Covent Garden Ltd			
<div><div><div>FRESSON & TEE</div><div>CHARTERED SURVEYORS</div></div><div>1 SANDWICH STREET LONDON WC1H 9PF Tel: (020) 7391 7100 Fax: (020) 7391 7121</div></div>			