




no.35

no.37

FRONT ELEVATION

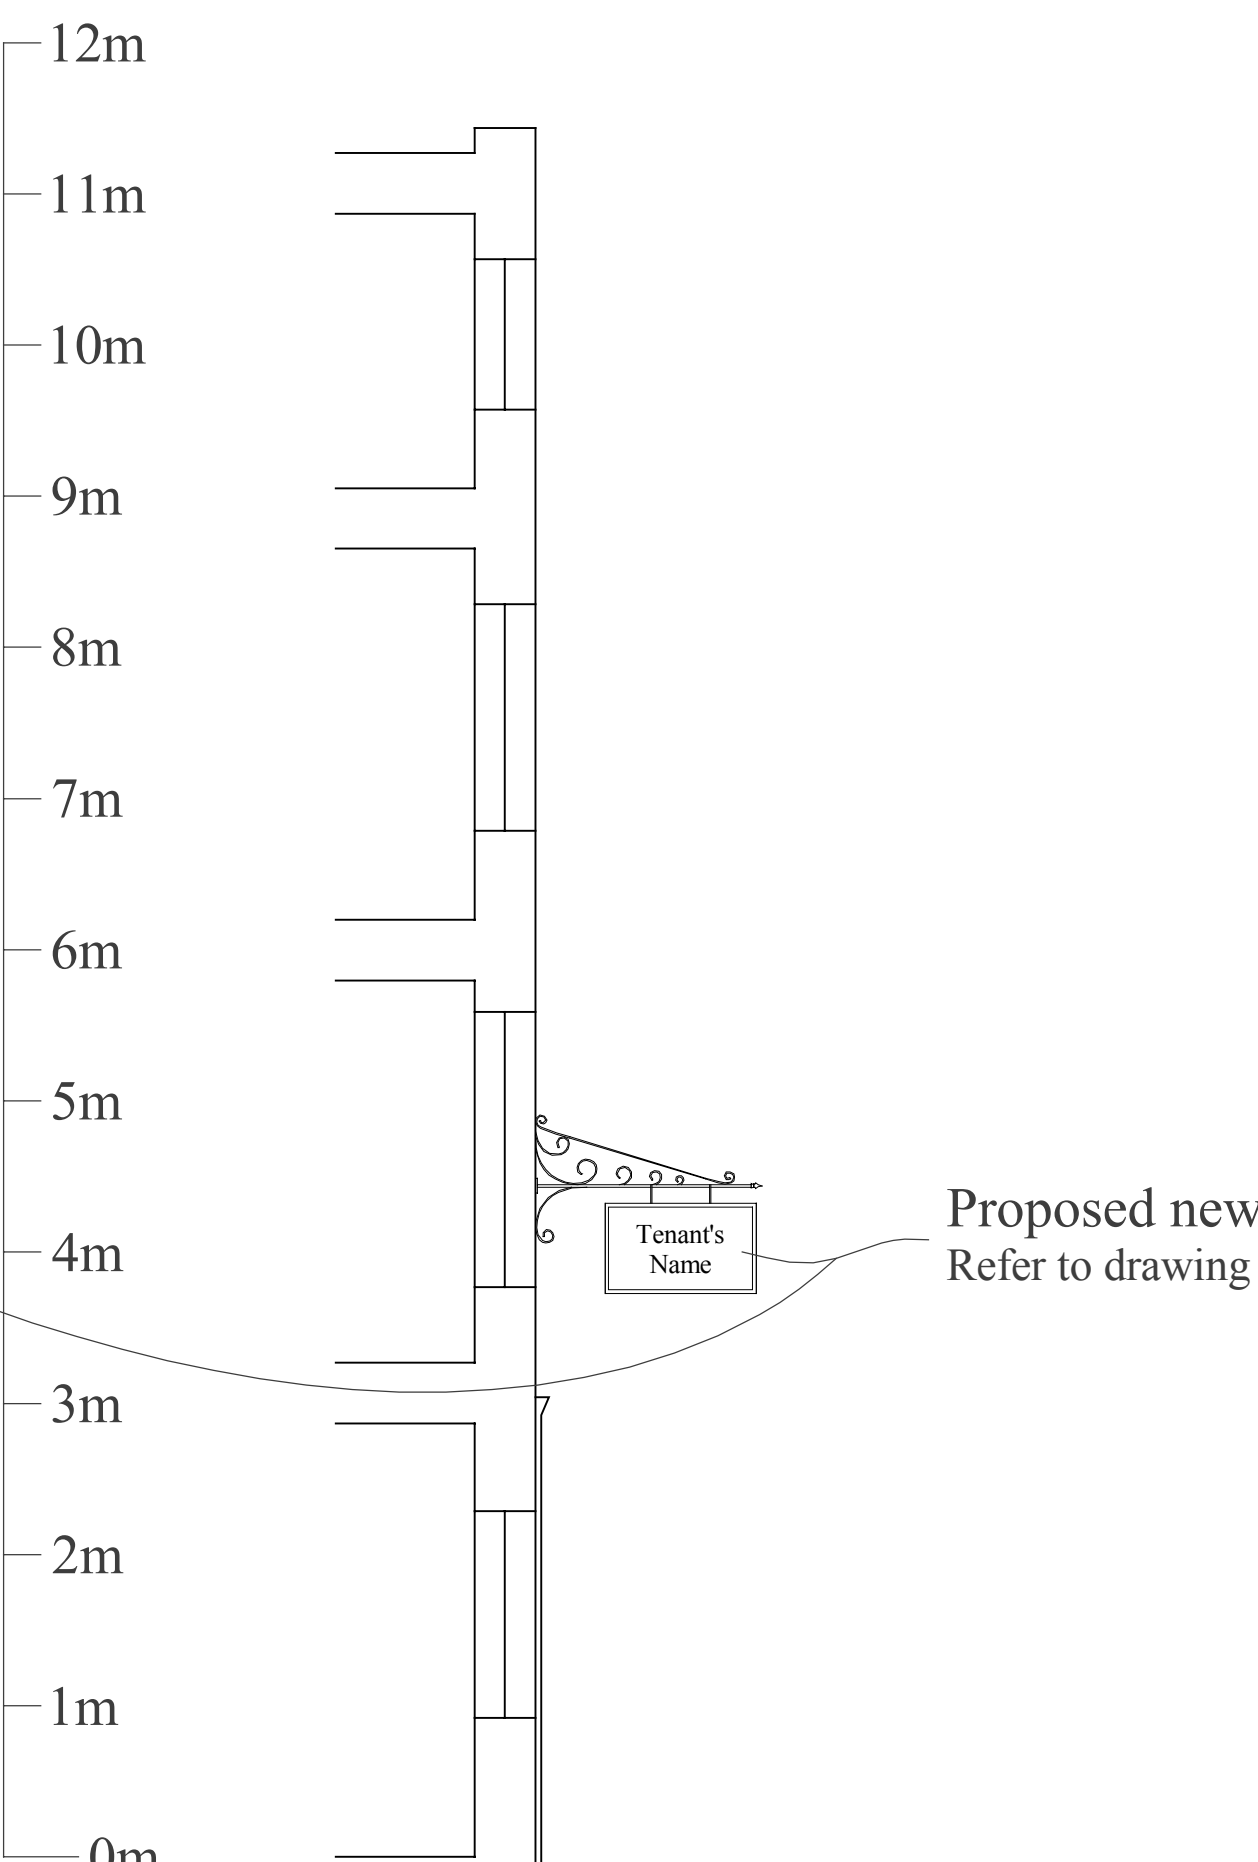


SECTION

Proposed new hanging signs bolted to front facade
Refer to drawing 19464-01 for details.

Notes:

ALL SCALES/DIMENSIONS FOR PLANNING PURPOSES ONLY.

LOCATION PLAN @ 1:500 SCALE (A1) & 1:1000 SCALE (A3), N^

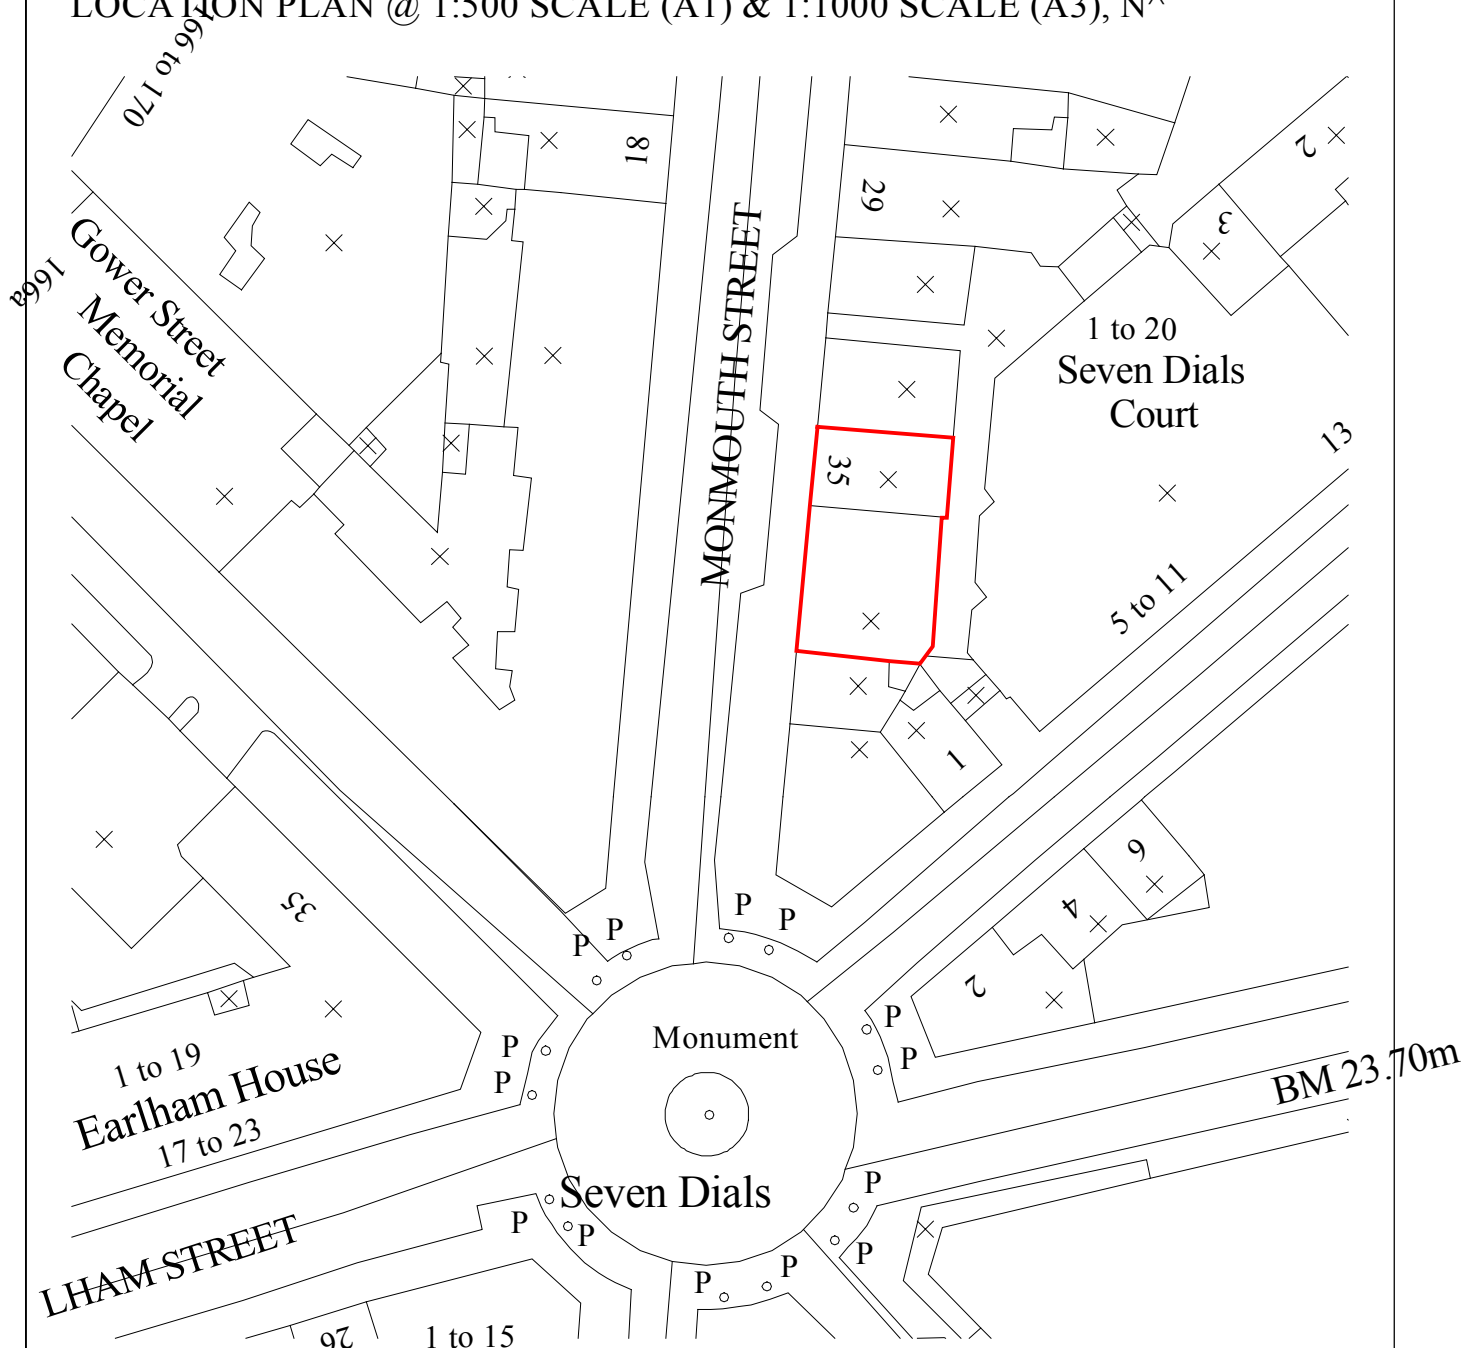

revA - 22-03-10 - scale changed

DRAWING TITLE			
Elevation and Section as Proposed			
ADDRESS			
35/37 Monmouth Street London WC2			
PROJECT NAME			DATE
Signage			March 2009
			SCALE
			1:50 @ A1
			1:100 @ A3
CLIENT			DRAWING NO.
Shaftesbury Covent Garden Ltd			19464-P04 revA
FRESSON & TEE CHARTERED SURVEYORS			
1 SANDWICH STREET LONDON WC1H 9PF			
Tel: (020) 7391 7100 Fax: (020) 7391 7121			