




FRONT ELEVATION

 


SECTION


Notes:

ALL SCALES/DIMENSIONS FOR PLANNING PURPOSES ONLY.

LOCATION PLAN @ 1:500 SCALE (A1) & 1:1000 SCALE (A3), N^

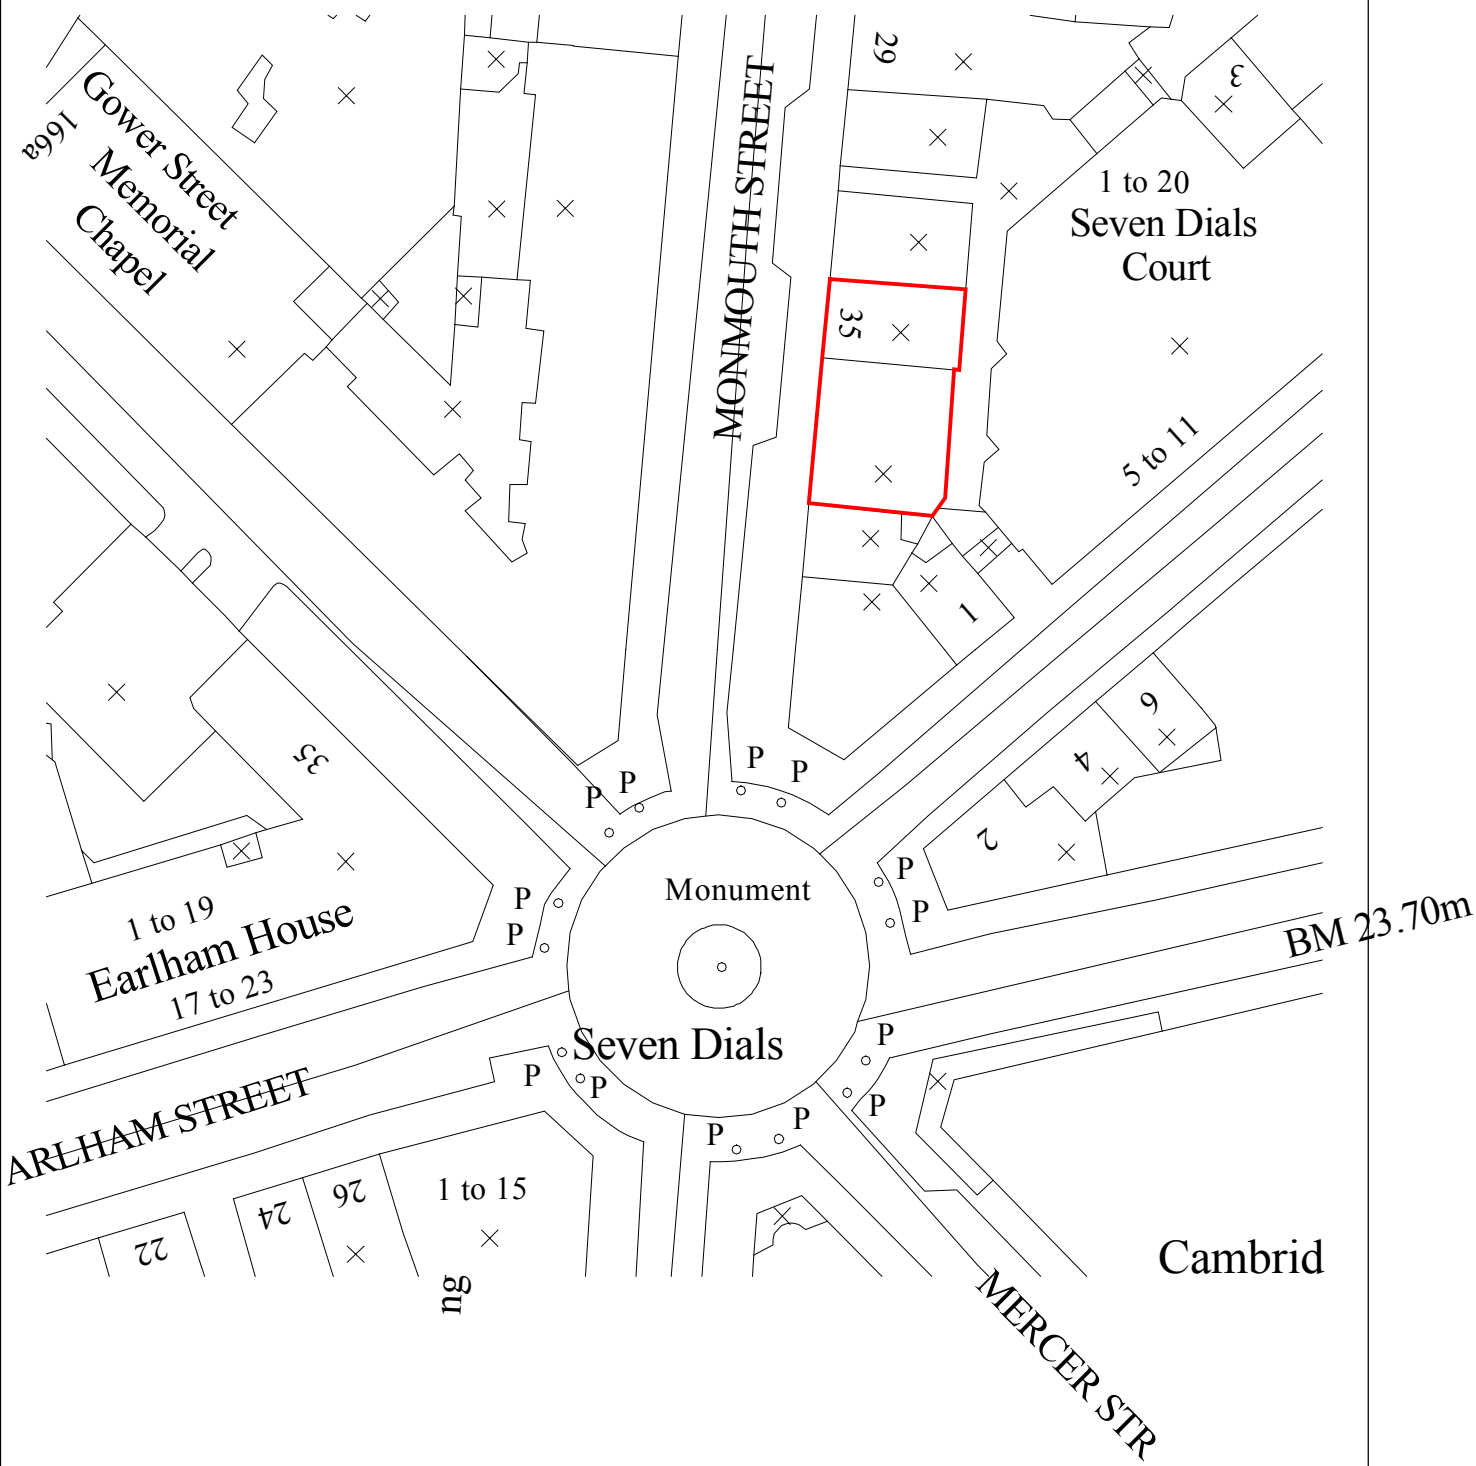

revA - 22-03-10 - scale changed

| | | | |
|--|--|--------------------------------------|----------------------------------|
| DRAWING TITLE | | Elevation and Section as Existing | |
| ADDRESS | | 35/37 Monmouth Street London WC2 | |
| PROJECT NAME | | Signage | DATE March 2009 |
| | | | SCALE 1:50 @ A1 1:100 @ A3 |
| CLIENT | | Shaftesbury Covent Garden Ltd | |
|  1 SANDWICH STREET LONDON WC1H 9PF Tel: (020) 7391 7100 Fax: (020) 7391 7121 | | 19464-04 revA | |
| | | | |