


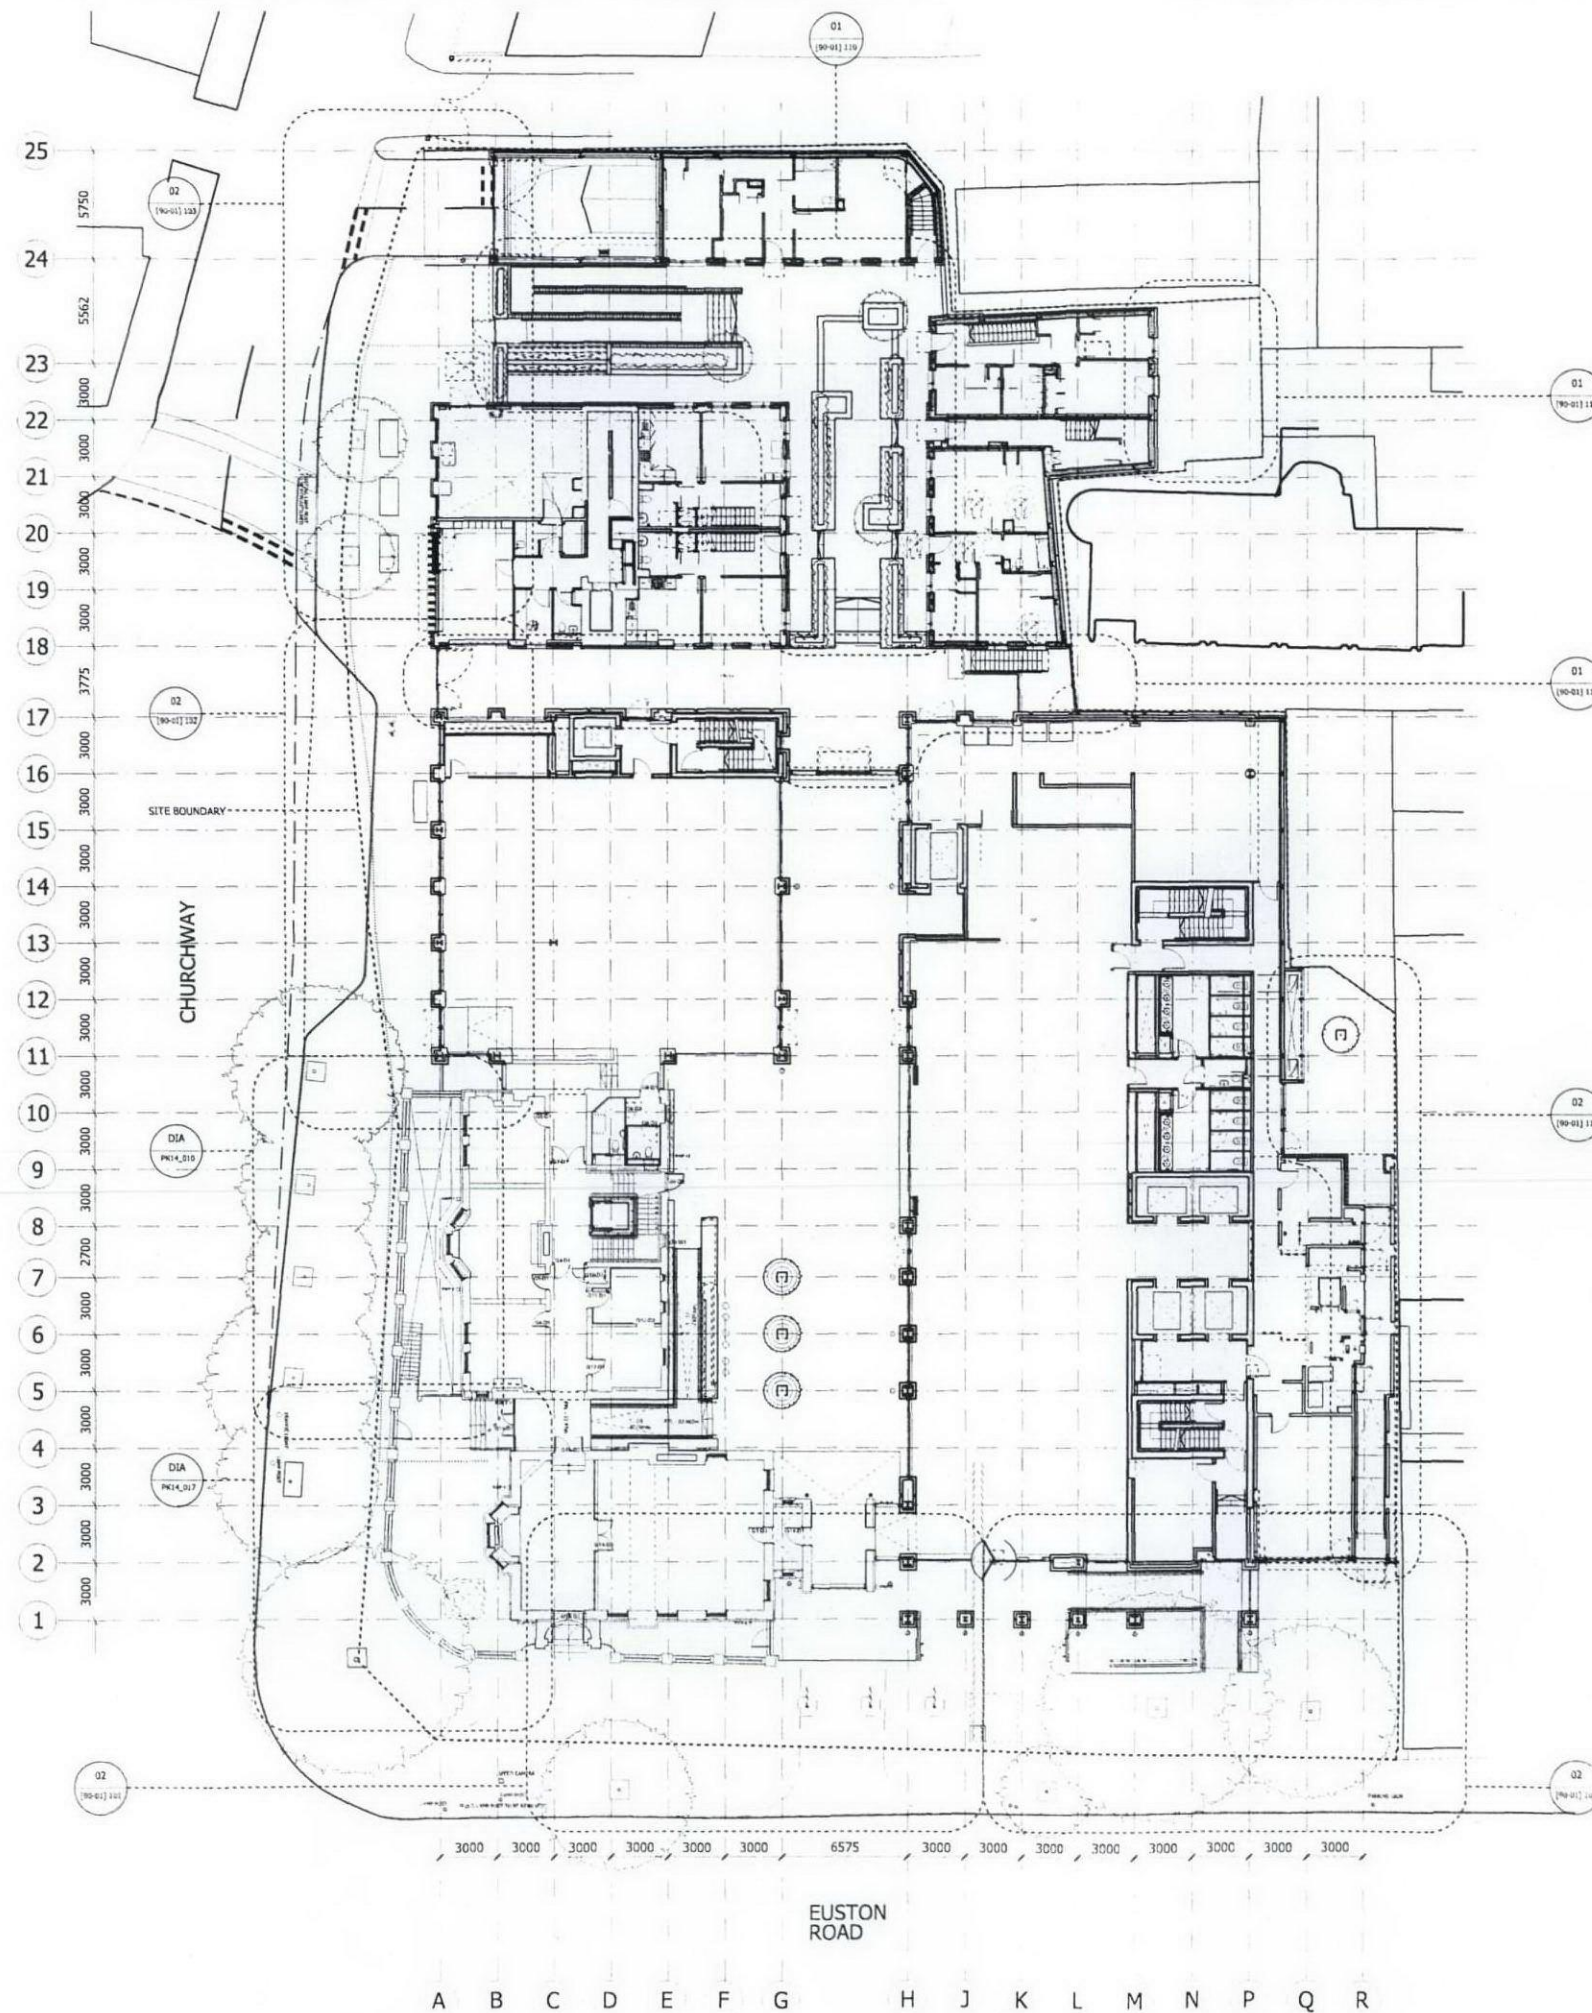

NOTES
DO NOT SCALE FROM THIS DRAWING.
DIMENSIONS TO BE CHECKED ON SITE.
ALL OMISSIONS AND DISCREPANCIES TO BE
REPORTED TO THE ARCHITECT IMMEDIATELY.
DRAWINGS BASED ON SURVEY INFORMATION
BY MICHAEL GALLIE AND PARTNERS.

Issued to Highways	20/11/09	RB	C
Condition 5 and 6	18/03/09	MPo	B
ISSUED FOR EXT. WORKS TENDER	11/12/08	MPo	A
	Date	Check	Rev

Squire and Partners

77 Wicklow Street London WC1X 9JY
T: 020 7278 5555 F: 020 7239 0495

info@squireandpartners.com
www.squireandpartners.com

Project
UNISON HQ
Euston Road, North Site
London NW1

Drawing
External Landscape - References
Ground floor plan

Drawn	Date	Scale
DS	DEC 2008	1: 200
Job number	Drawing number	Revision
05070	90-01_001	C

Digital Drawing Size A1