



SECTION B-B

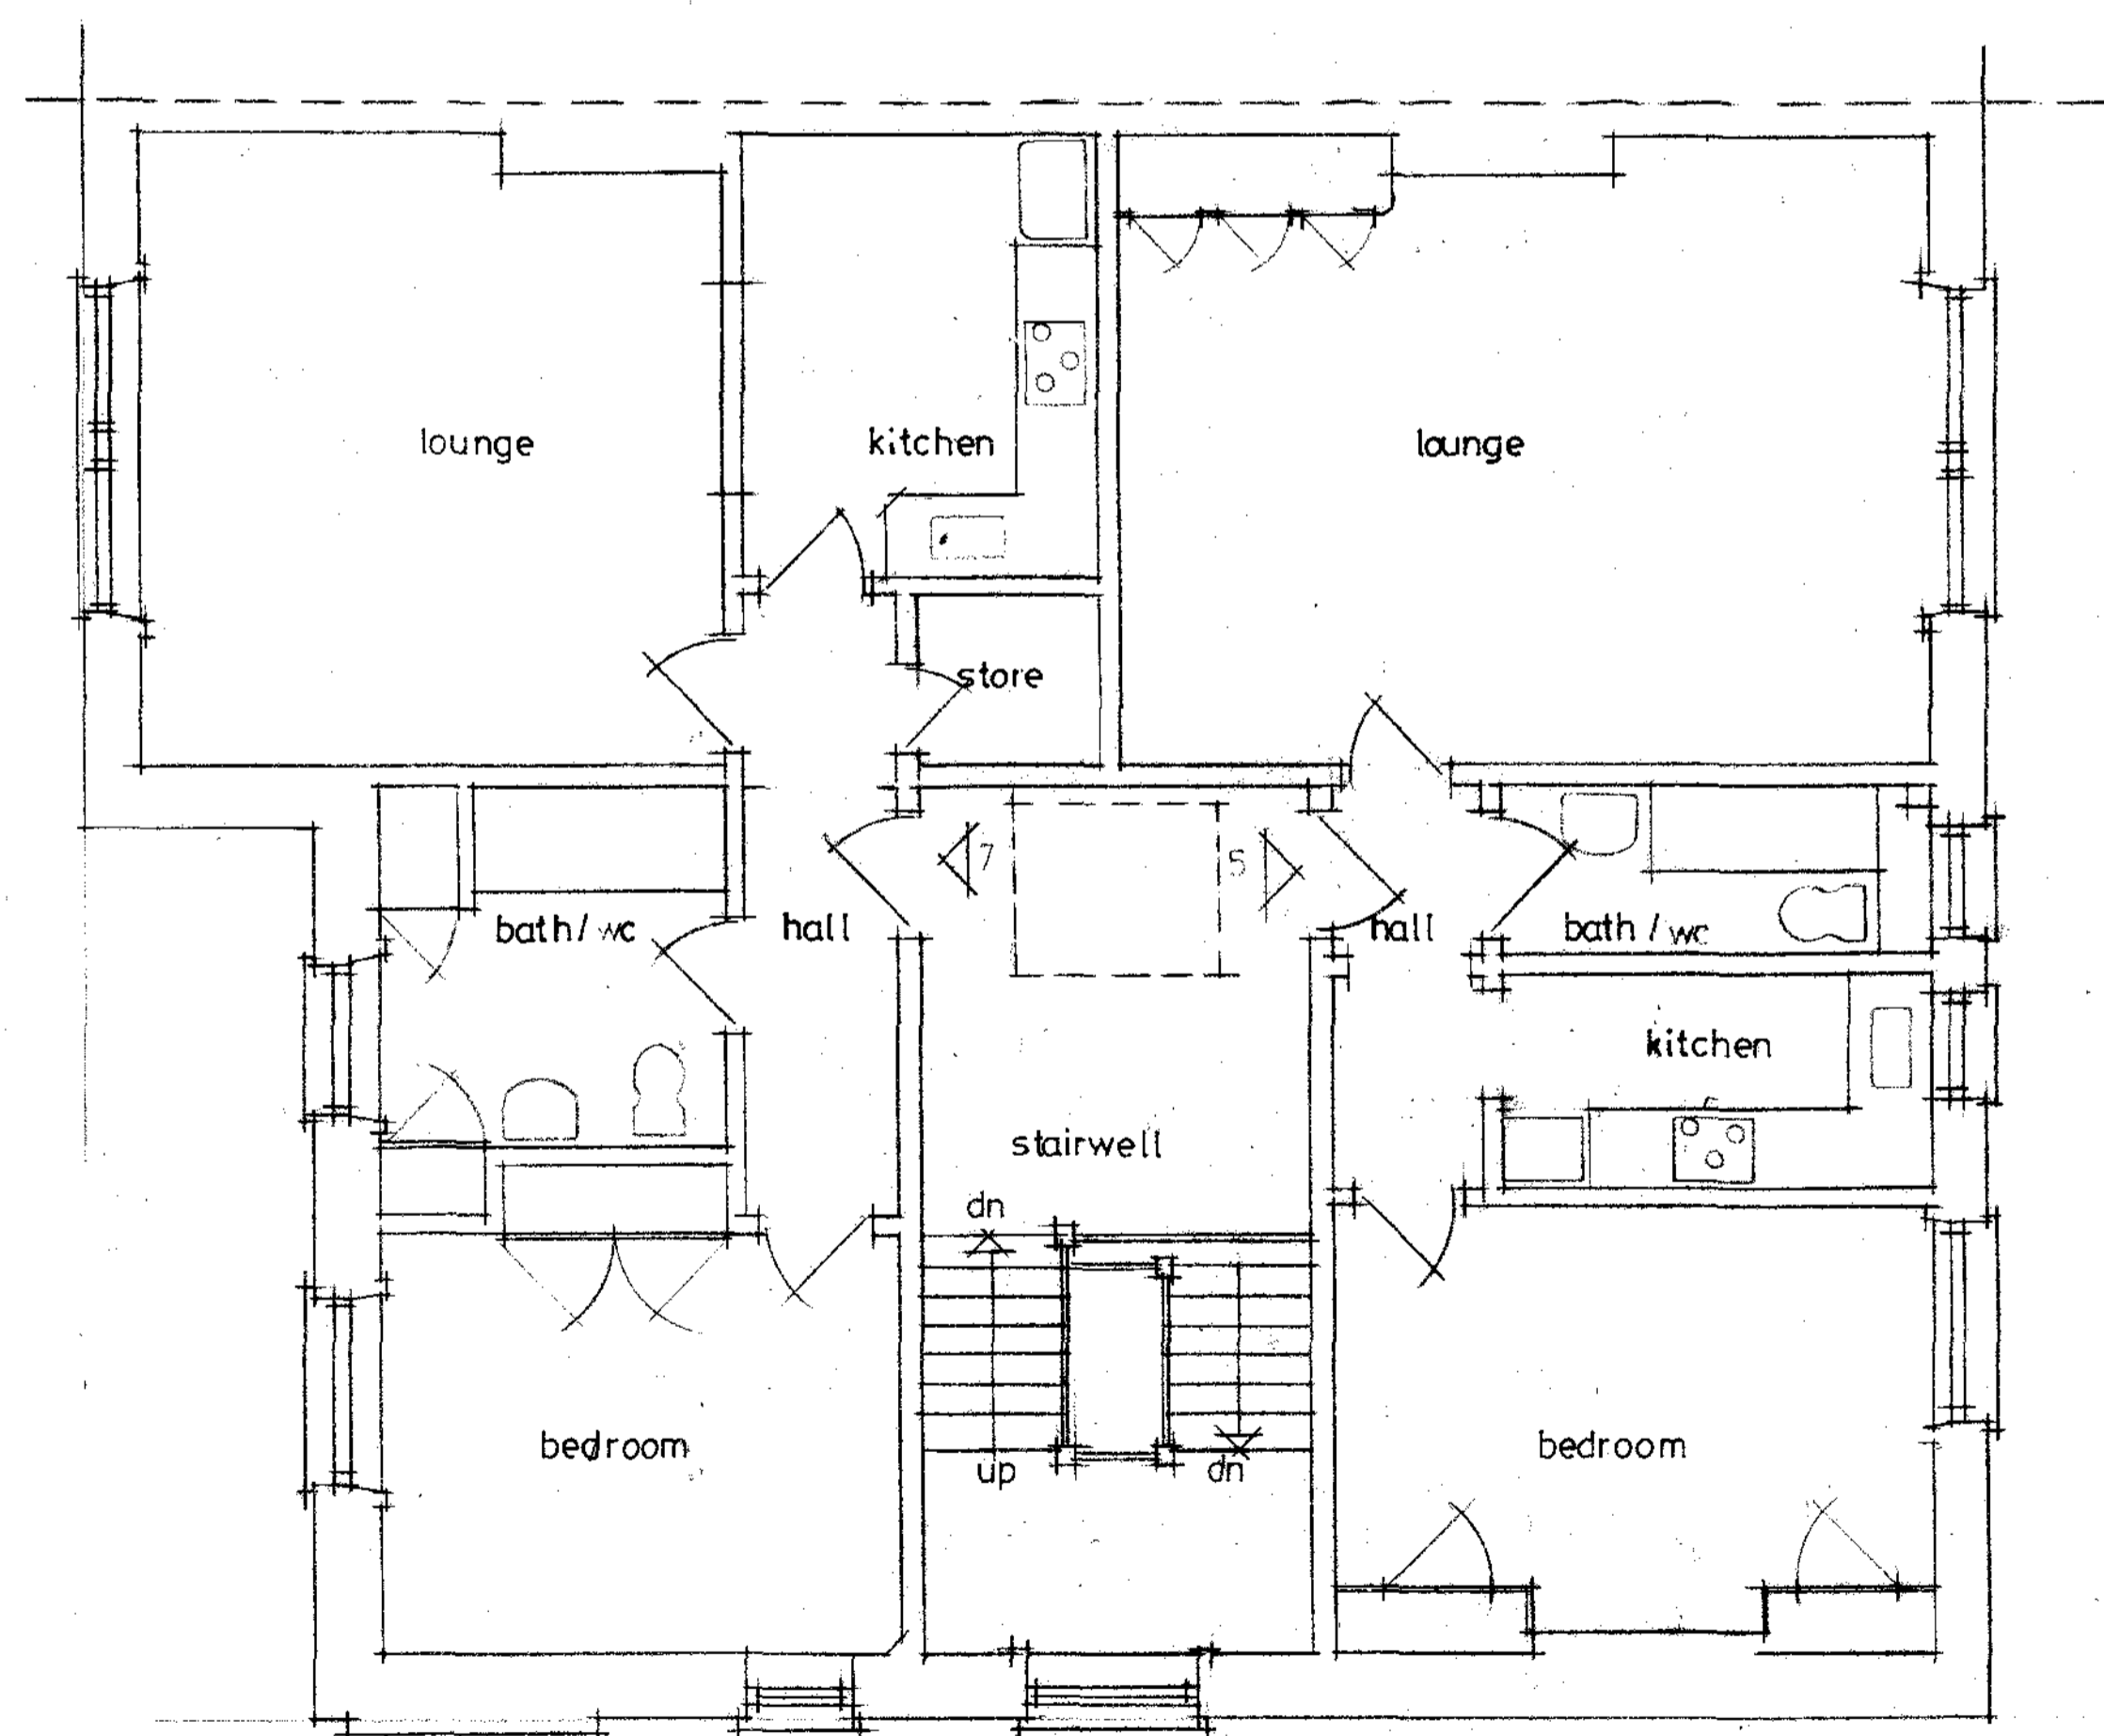

SECOND FLOOR PLAN

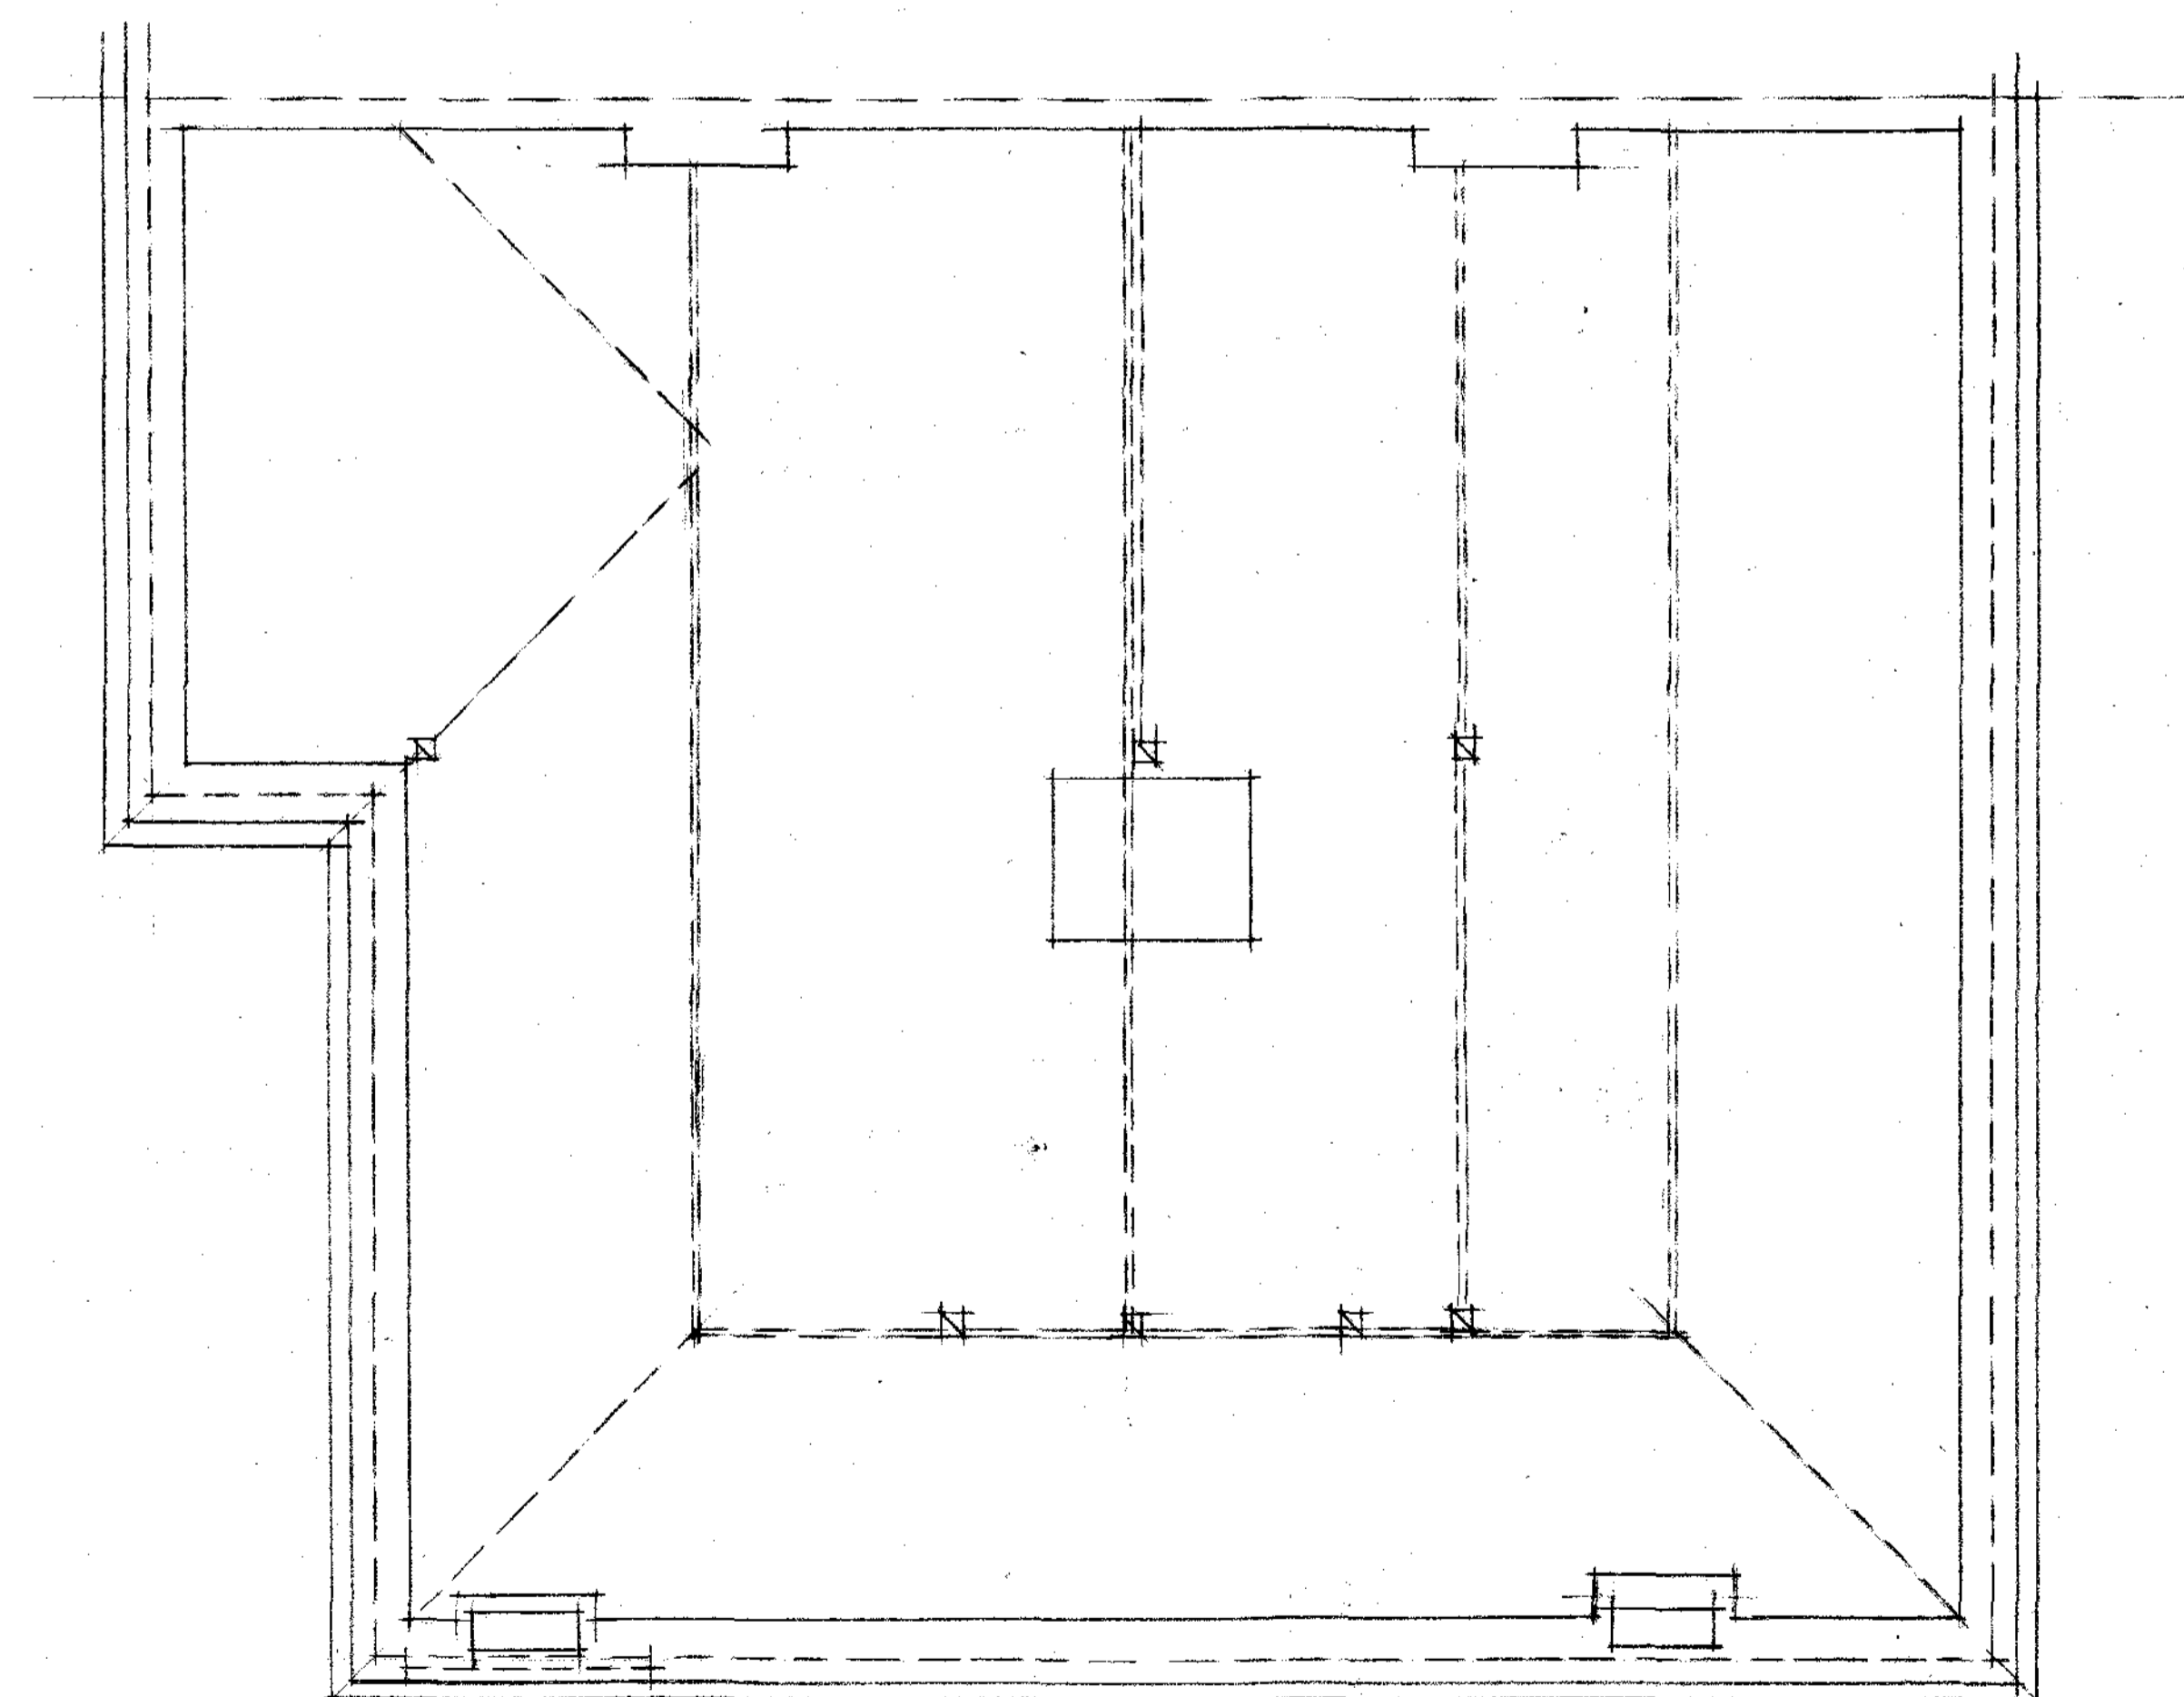

THIRD (LOFT) FLOOR PLAN

CLIENT MR. MARK WALLIS & GADI ARNON  
 JOB TITLE 62 COMPAYNE GARDENS LONDON NW 6  
 DRAWING TITLE SECOND AND THIRD (LOFT) FLOOR PLANS AND SECTION  
 SCALE 1:50 DATE JULY 2006 REV. AS EXISTING

**ARON SLOMA CHARTERED ARCHITECT & DESIGNER RIBA**  
 98 CANFIELD GARDENS LONDON NW6 3EE TEL/FAX: 0171 624 8005

JOB NO. 201: 101

DRWG. NO. 01