




REAR ELEVATION

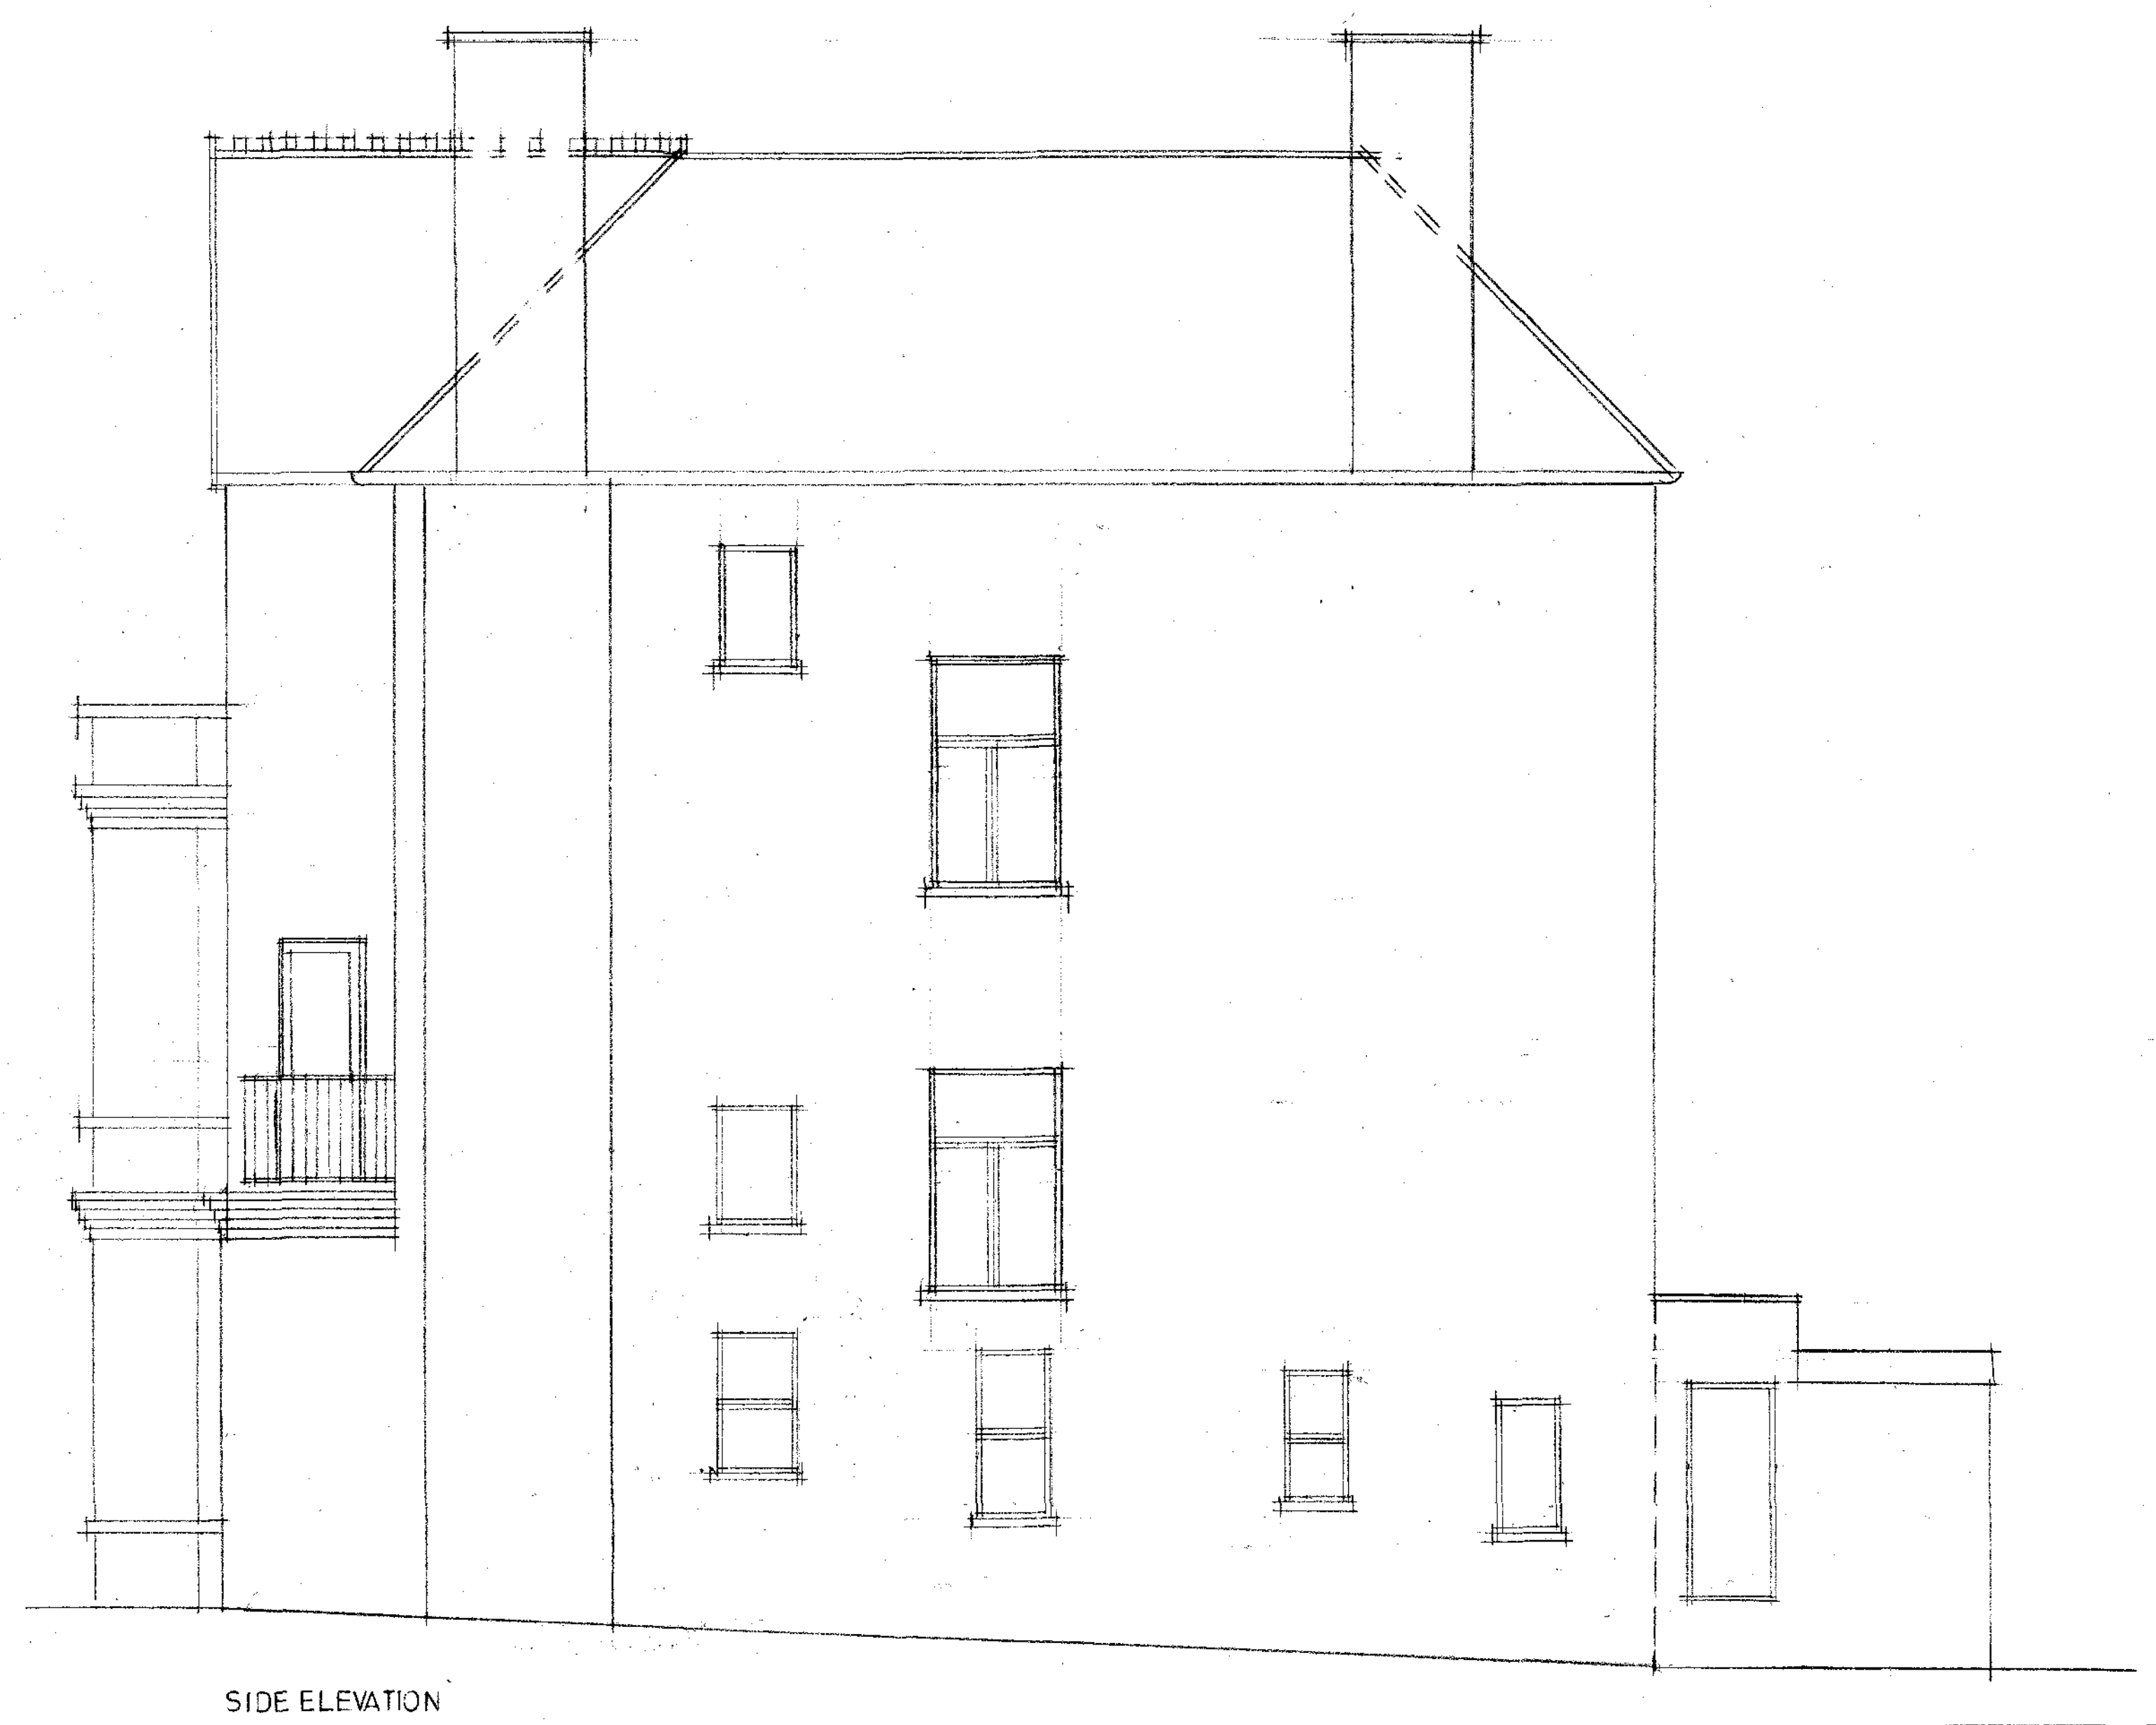

SIDE ELEVATION

CLIENT	MR. MARK WALLIS & GADI ARNON		
JOB TITLE	62 COMPAYNE GARDENS LONDON NW6		
DRAWING TITLE	ELEVATIONS AS EXISTING		
SCALE	1:50	DATE	NOVEMBER 2006
ARON SLOMA CHARTERED ARCHITECT & DESIGNER RIBA 98 CANFIELD GARDENS. LONDON NW6 3EE. TEL/FAX. 0171 624 8005			
JOB NO.	201: 101	DRWG. NO.	03