


GROUND FLOOR PLAN

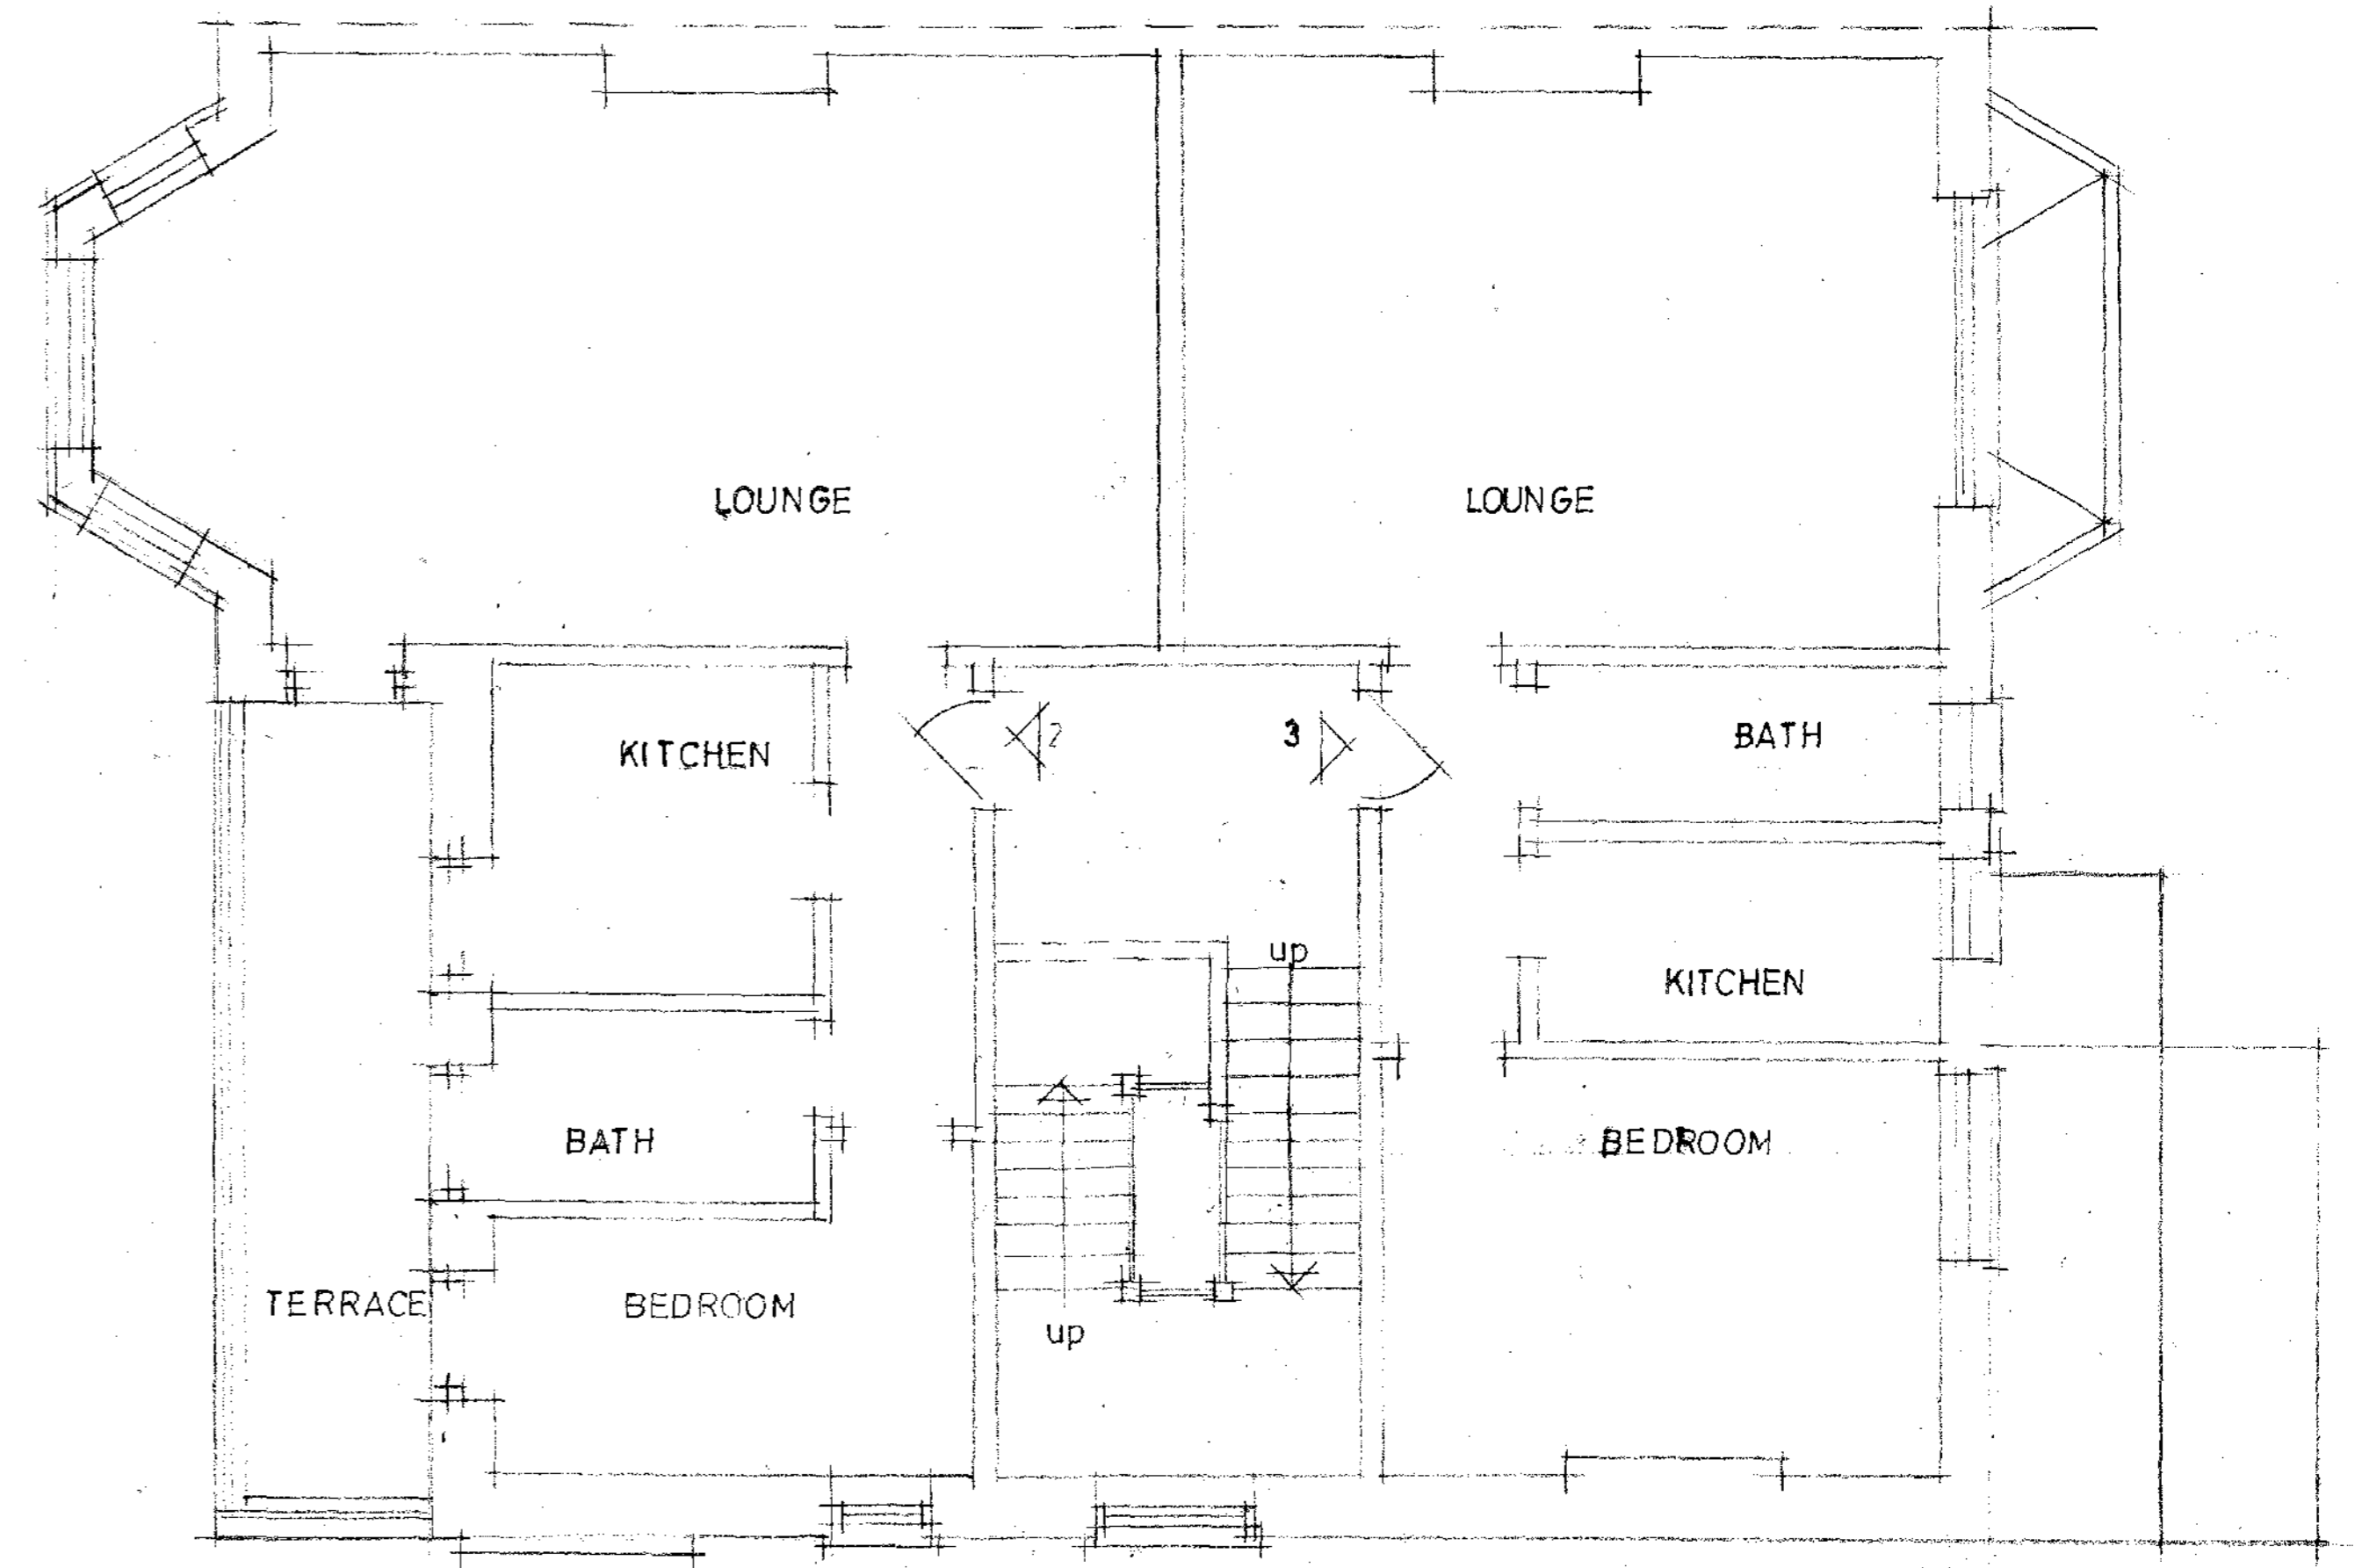

FIRST FLOOR PLAN

CLIENT	MR MARK WALLIS & GADI ARNON
JOB TITLE	62 COMPAYNE GARDENS LONDON NW6
DRAWING TITLE	GROUND AND FIRST FLOOR PLANS
SCALE	1:50 DATE JUNE 2007 REV.
<b>ARON SLOMA CHARTERED ARCHITECT &amp; DESIGNER RIBA</b>	
98 CANFIELD GARDENS. LONDON NW6 3EE. TEL/FAX. 0171 624 8005	
JOB NO.	201:101
DRWG. NO.	05