
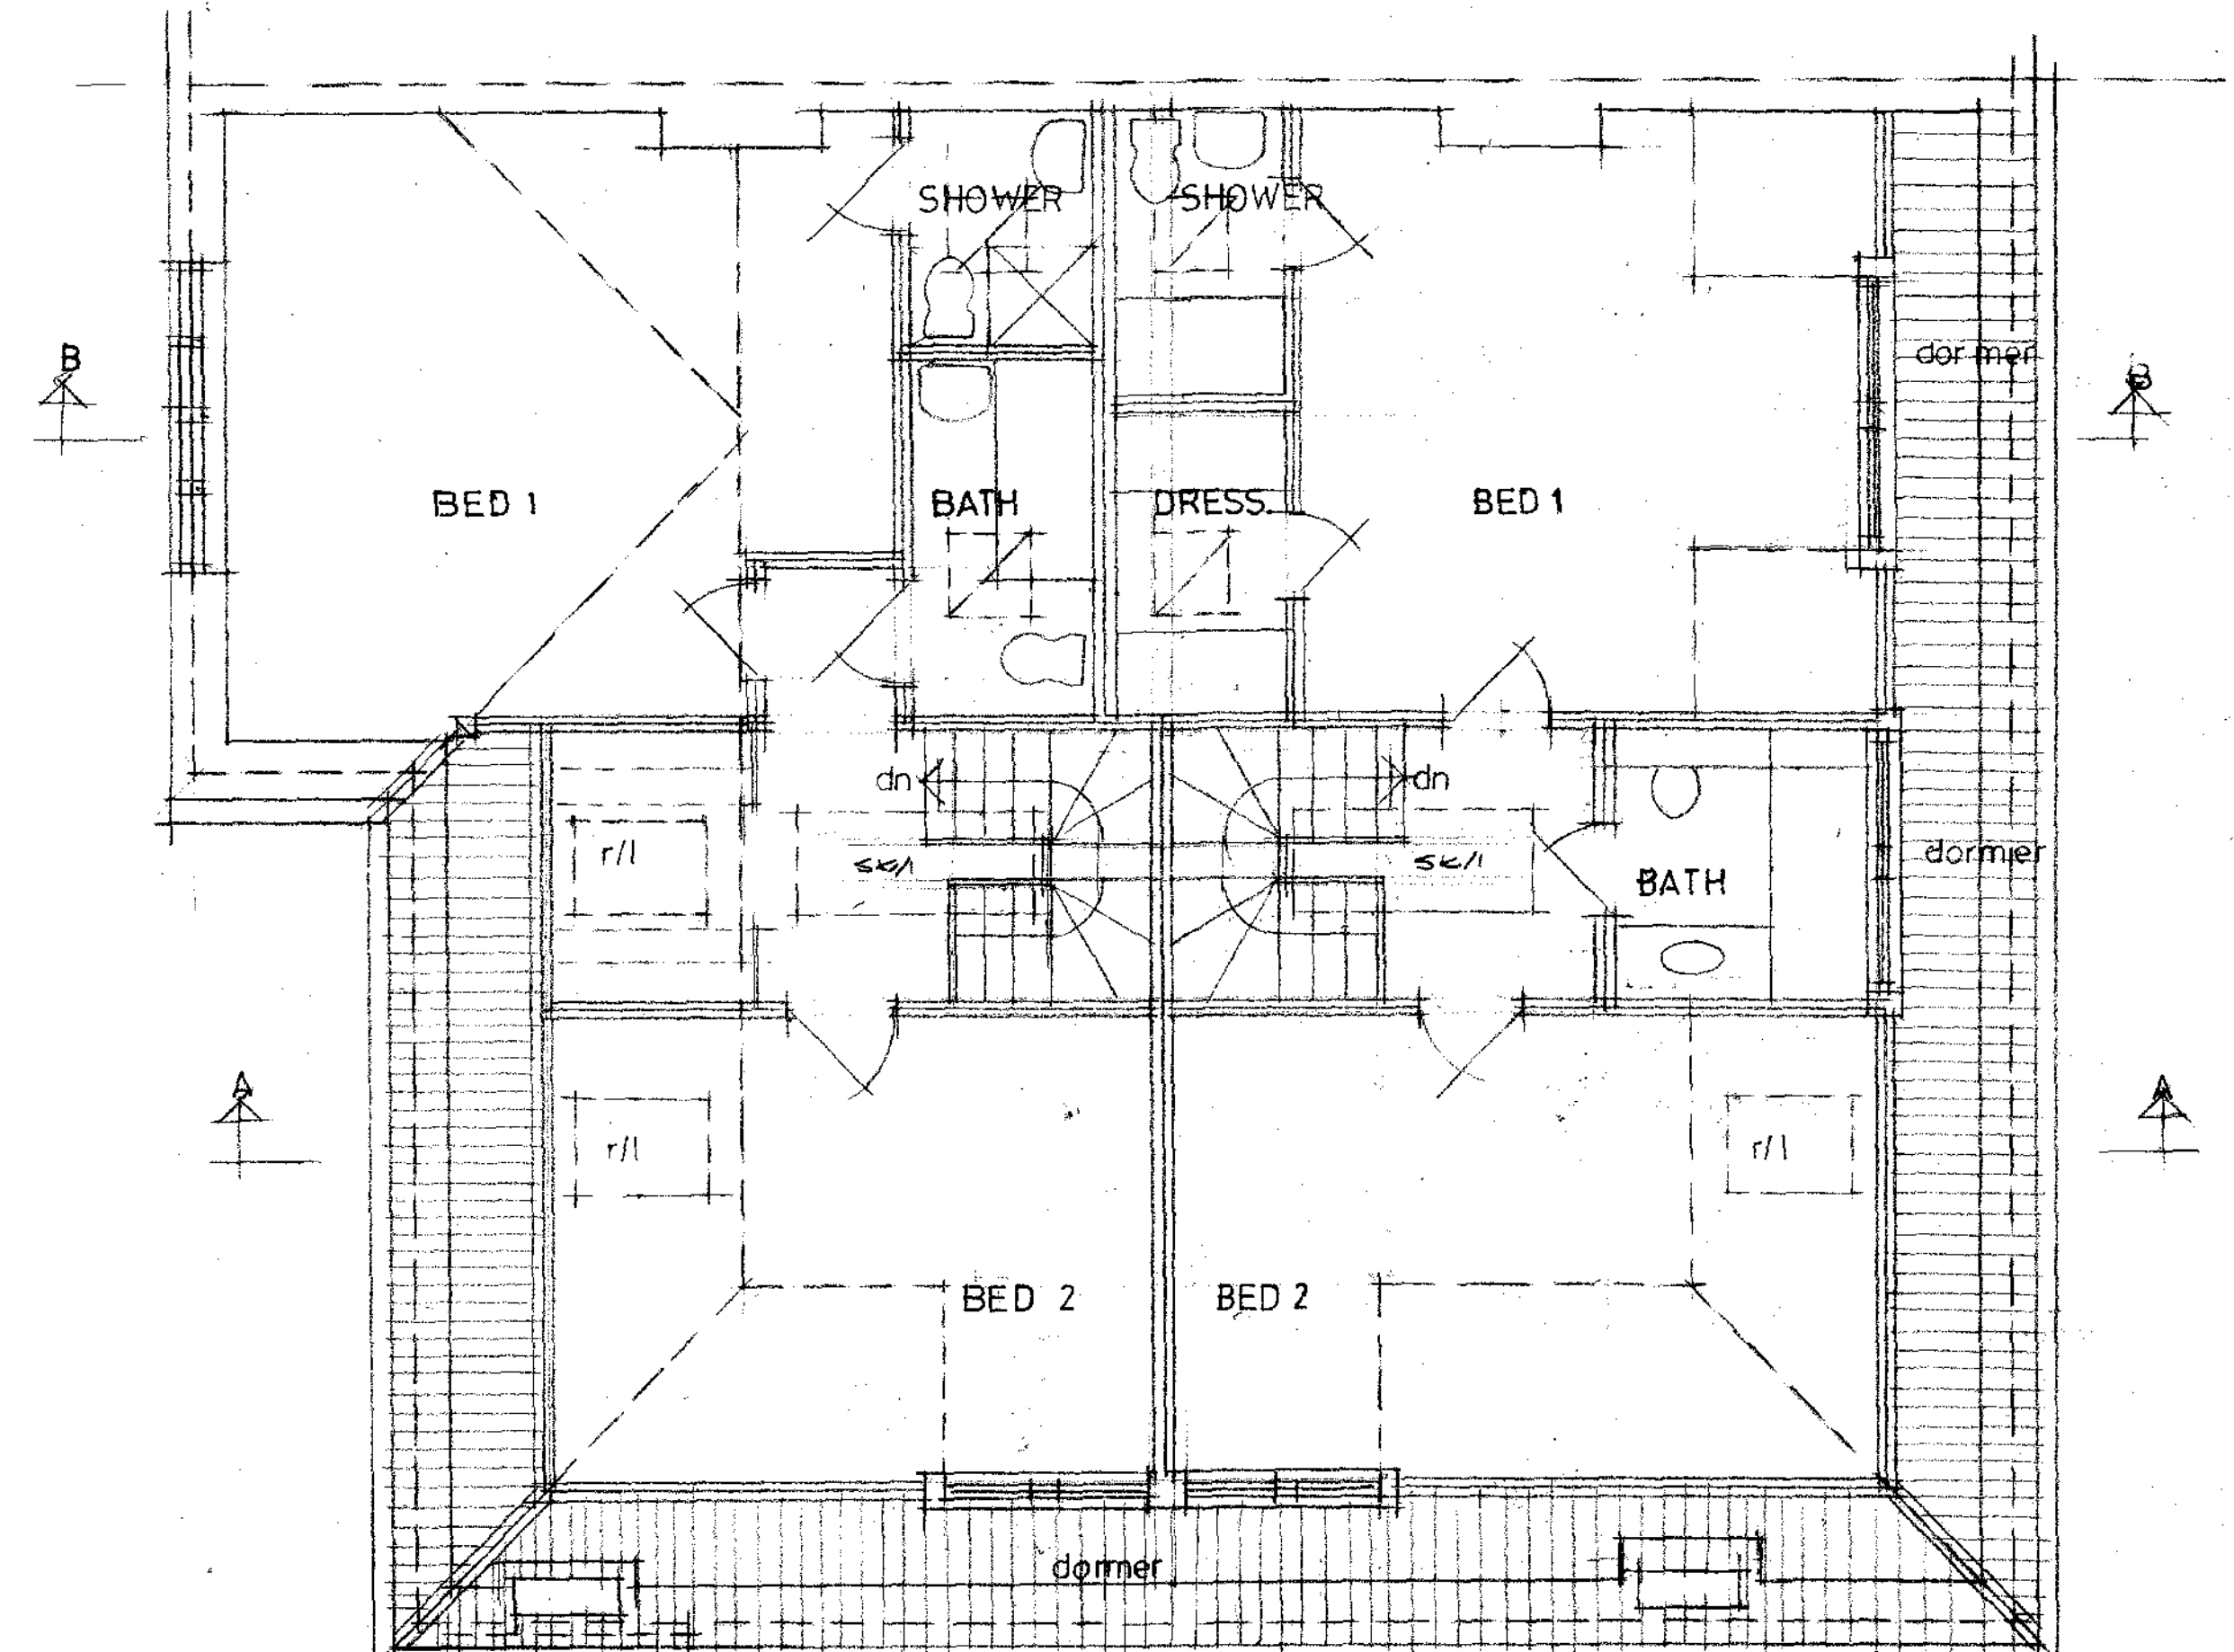
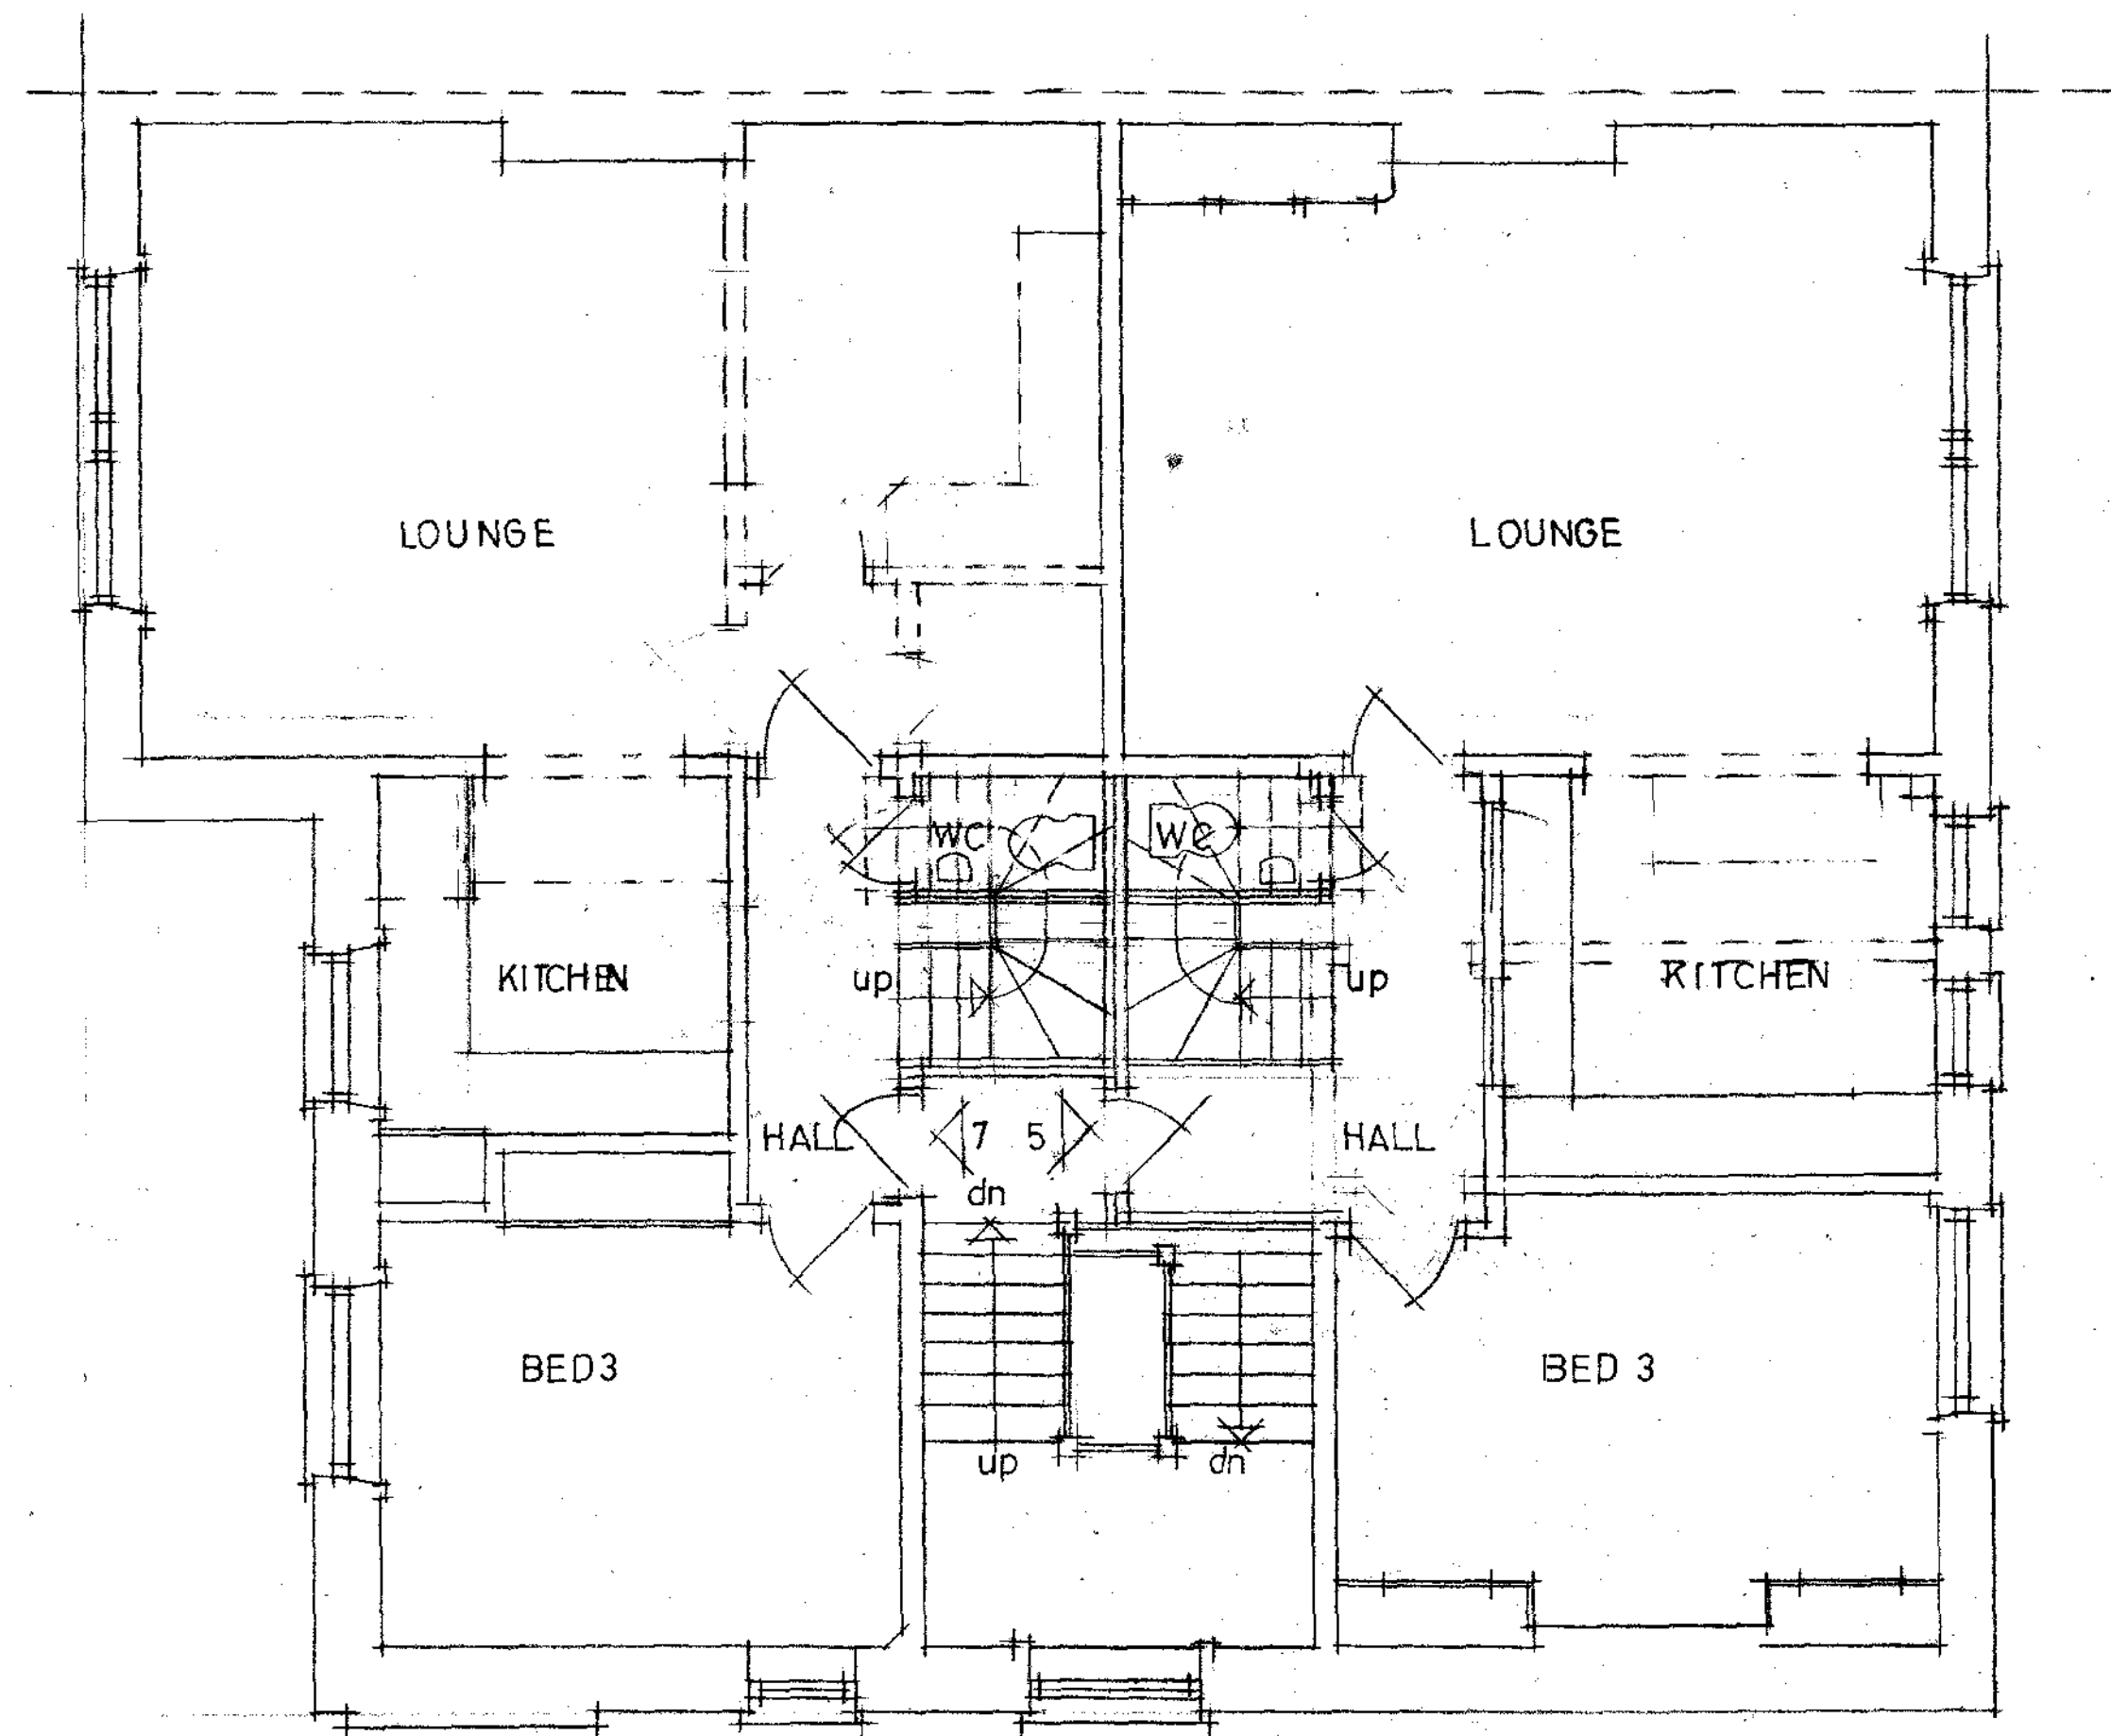


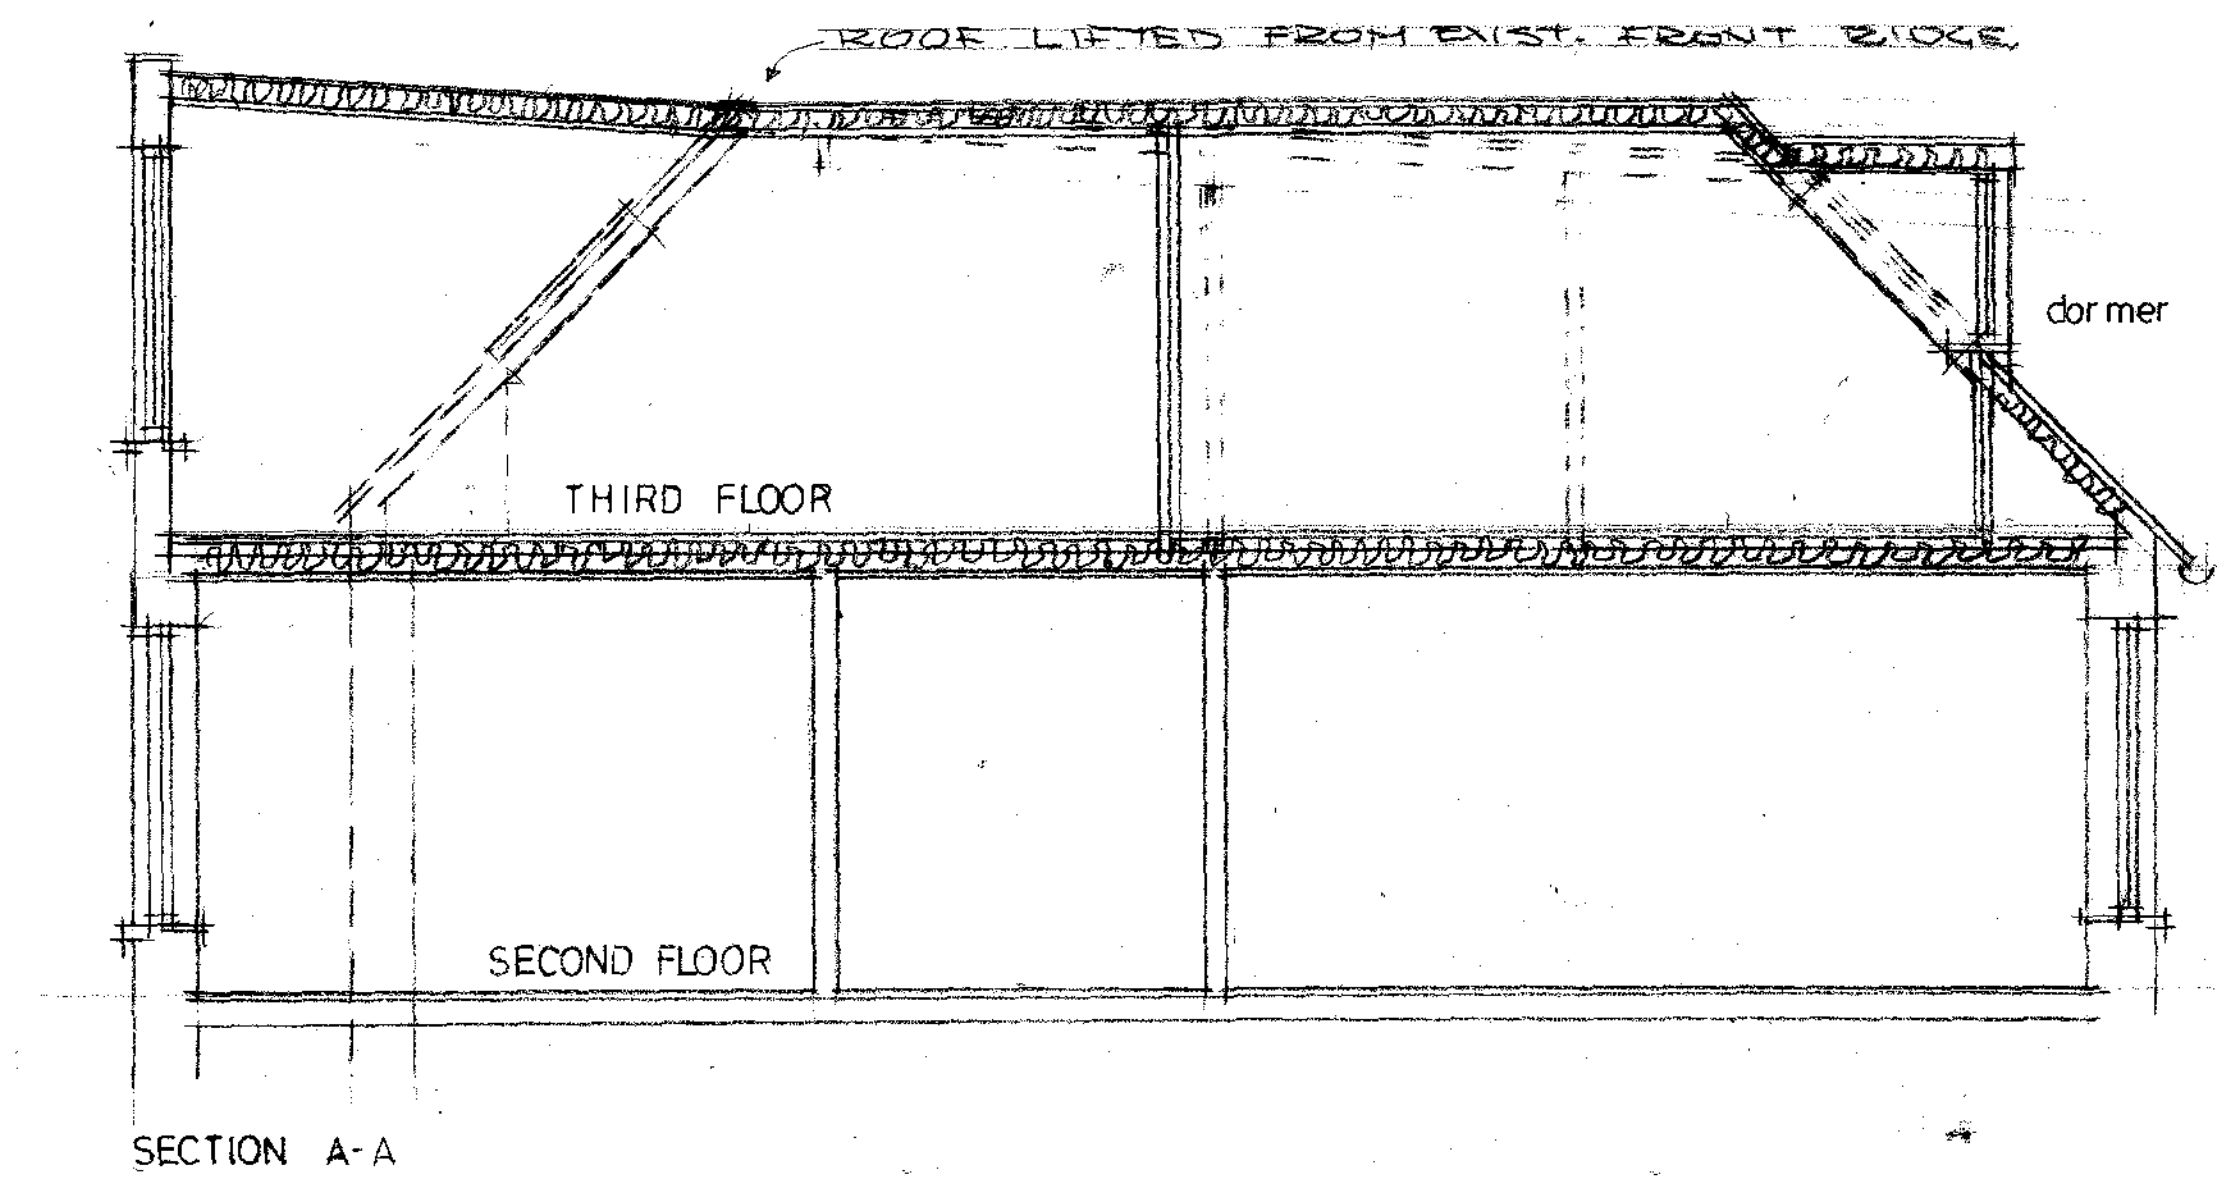

CLIENT	MR. MARK WALLIS & GADI ARNON
JOB TITLE	62 COMPAYNE GARDENS LONDON NW 6
DRAWING TITLE	SECOND AND THIRD (LOFT) FLOOR PLANS AND SECTIONS
SCALE	1:50 DATE NOVEMBER 2006 REV. AS PROPOSED
ARON SLOMA CHARTERED ARCHITECT & DESIGNER RIBA	
98 CANFIELD GARDENS LONDON NW6 3EE TEL/FAX 0171 624 8005	
JOB NO.	201: 101
DRWG. NO.	2