




FRONT ELEVATION

ALL NEW WINDOWS
IN TIMBER TO MATCH
EXISTING - PAINTED WHITE
REPLACED ROOF TILES
RED CLAY TO MATCH
EXISTING
FLAT ROOF WITH ROOF
FELT AND CHIPPINGS
DORMERS IN TIMBER
WITH GUTS CLAPPED
IN LEAD
ROOF LIGHTS IN TIMBER
COVERED WITH BRASS
AND OILED ALUMINIUM

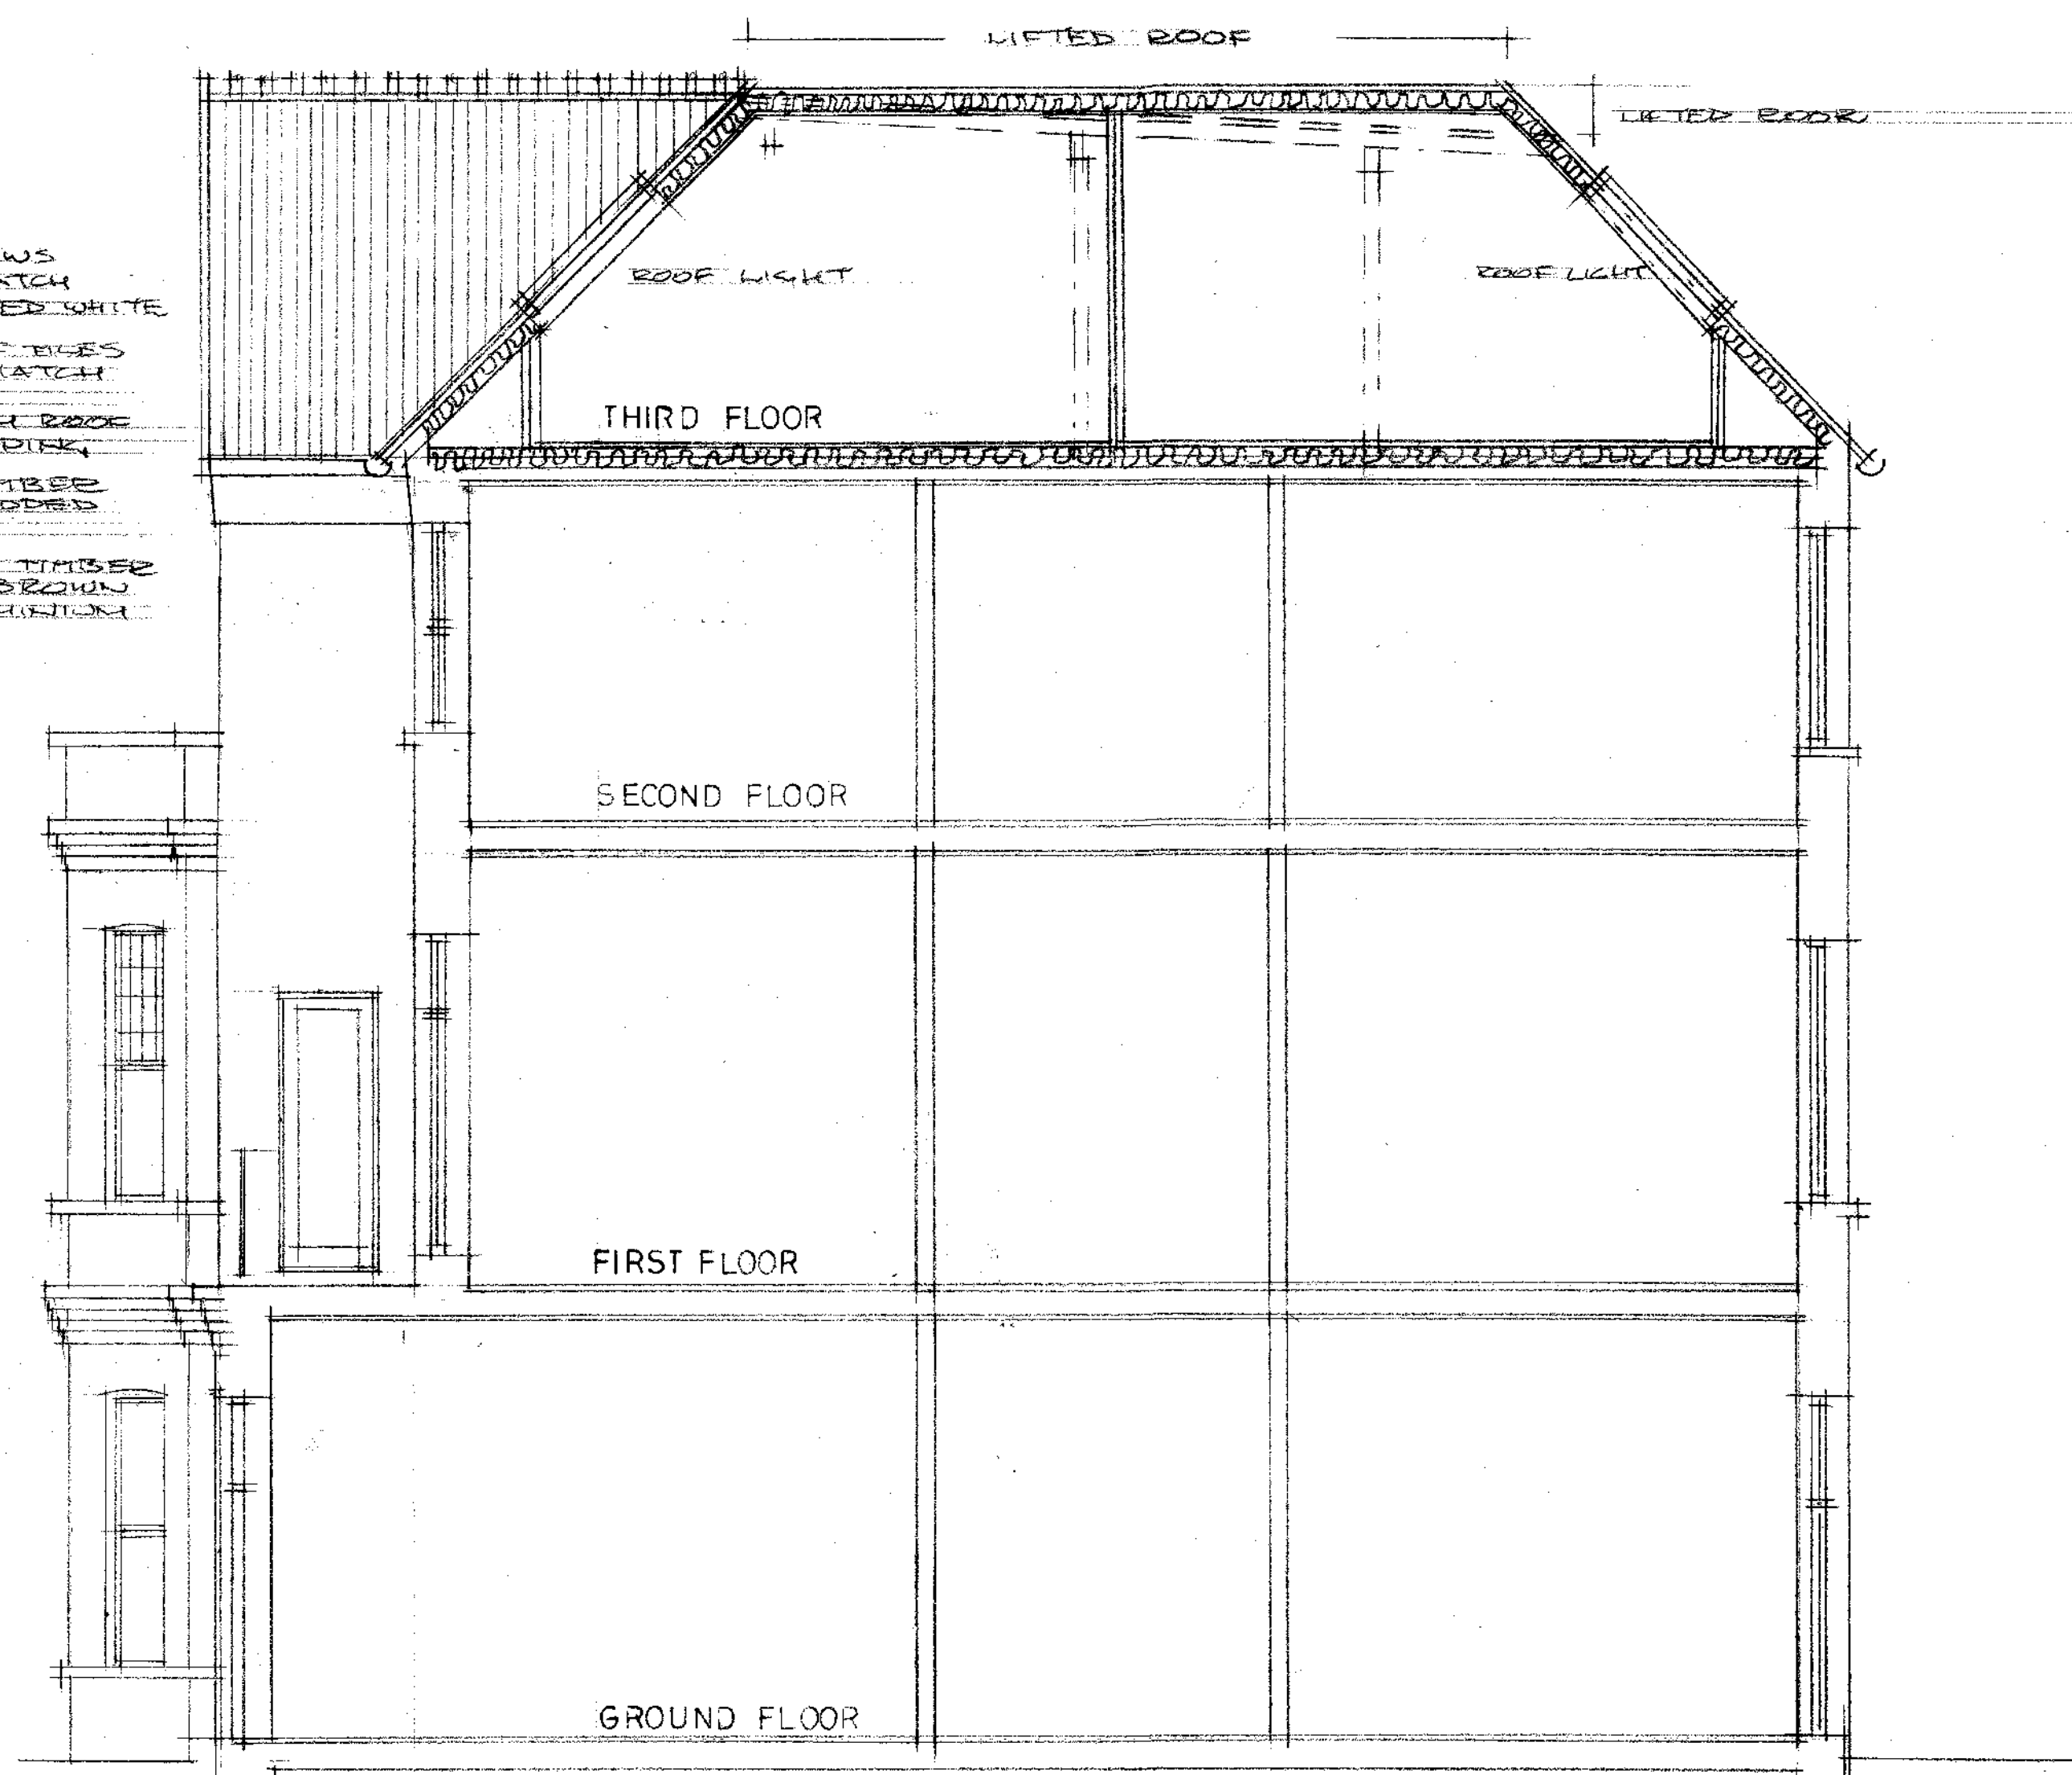

SECTION A-A

CLIENT MR MARK WALLIS & GADI ARNON
JOB TITLE 62 COMPAYNE GARDENS LONDON NW6
DRAWING TITLE FRONT ELEVATION AND SECTION A-A AS PROPOSED
SCALE 1:50 DATE NOVEMBER 2006 ~~REV. A 2011 2006~~

ARON SLOMA CHARTERED ARCHITECT & DESIGNER RIBA
98 CANFIELD GARDENS. LONDON NW6 3EE. TEL/FAX. 0171 624 8005

JOB NO. 201 : 101

DRWG. NO. 3 A