




REAR ELEVATION

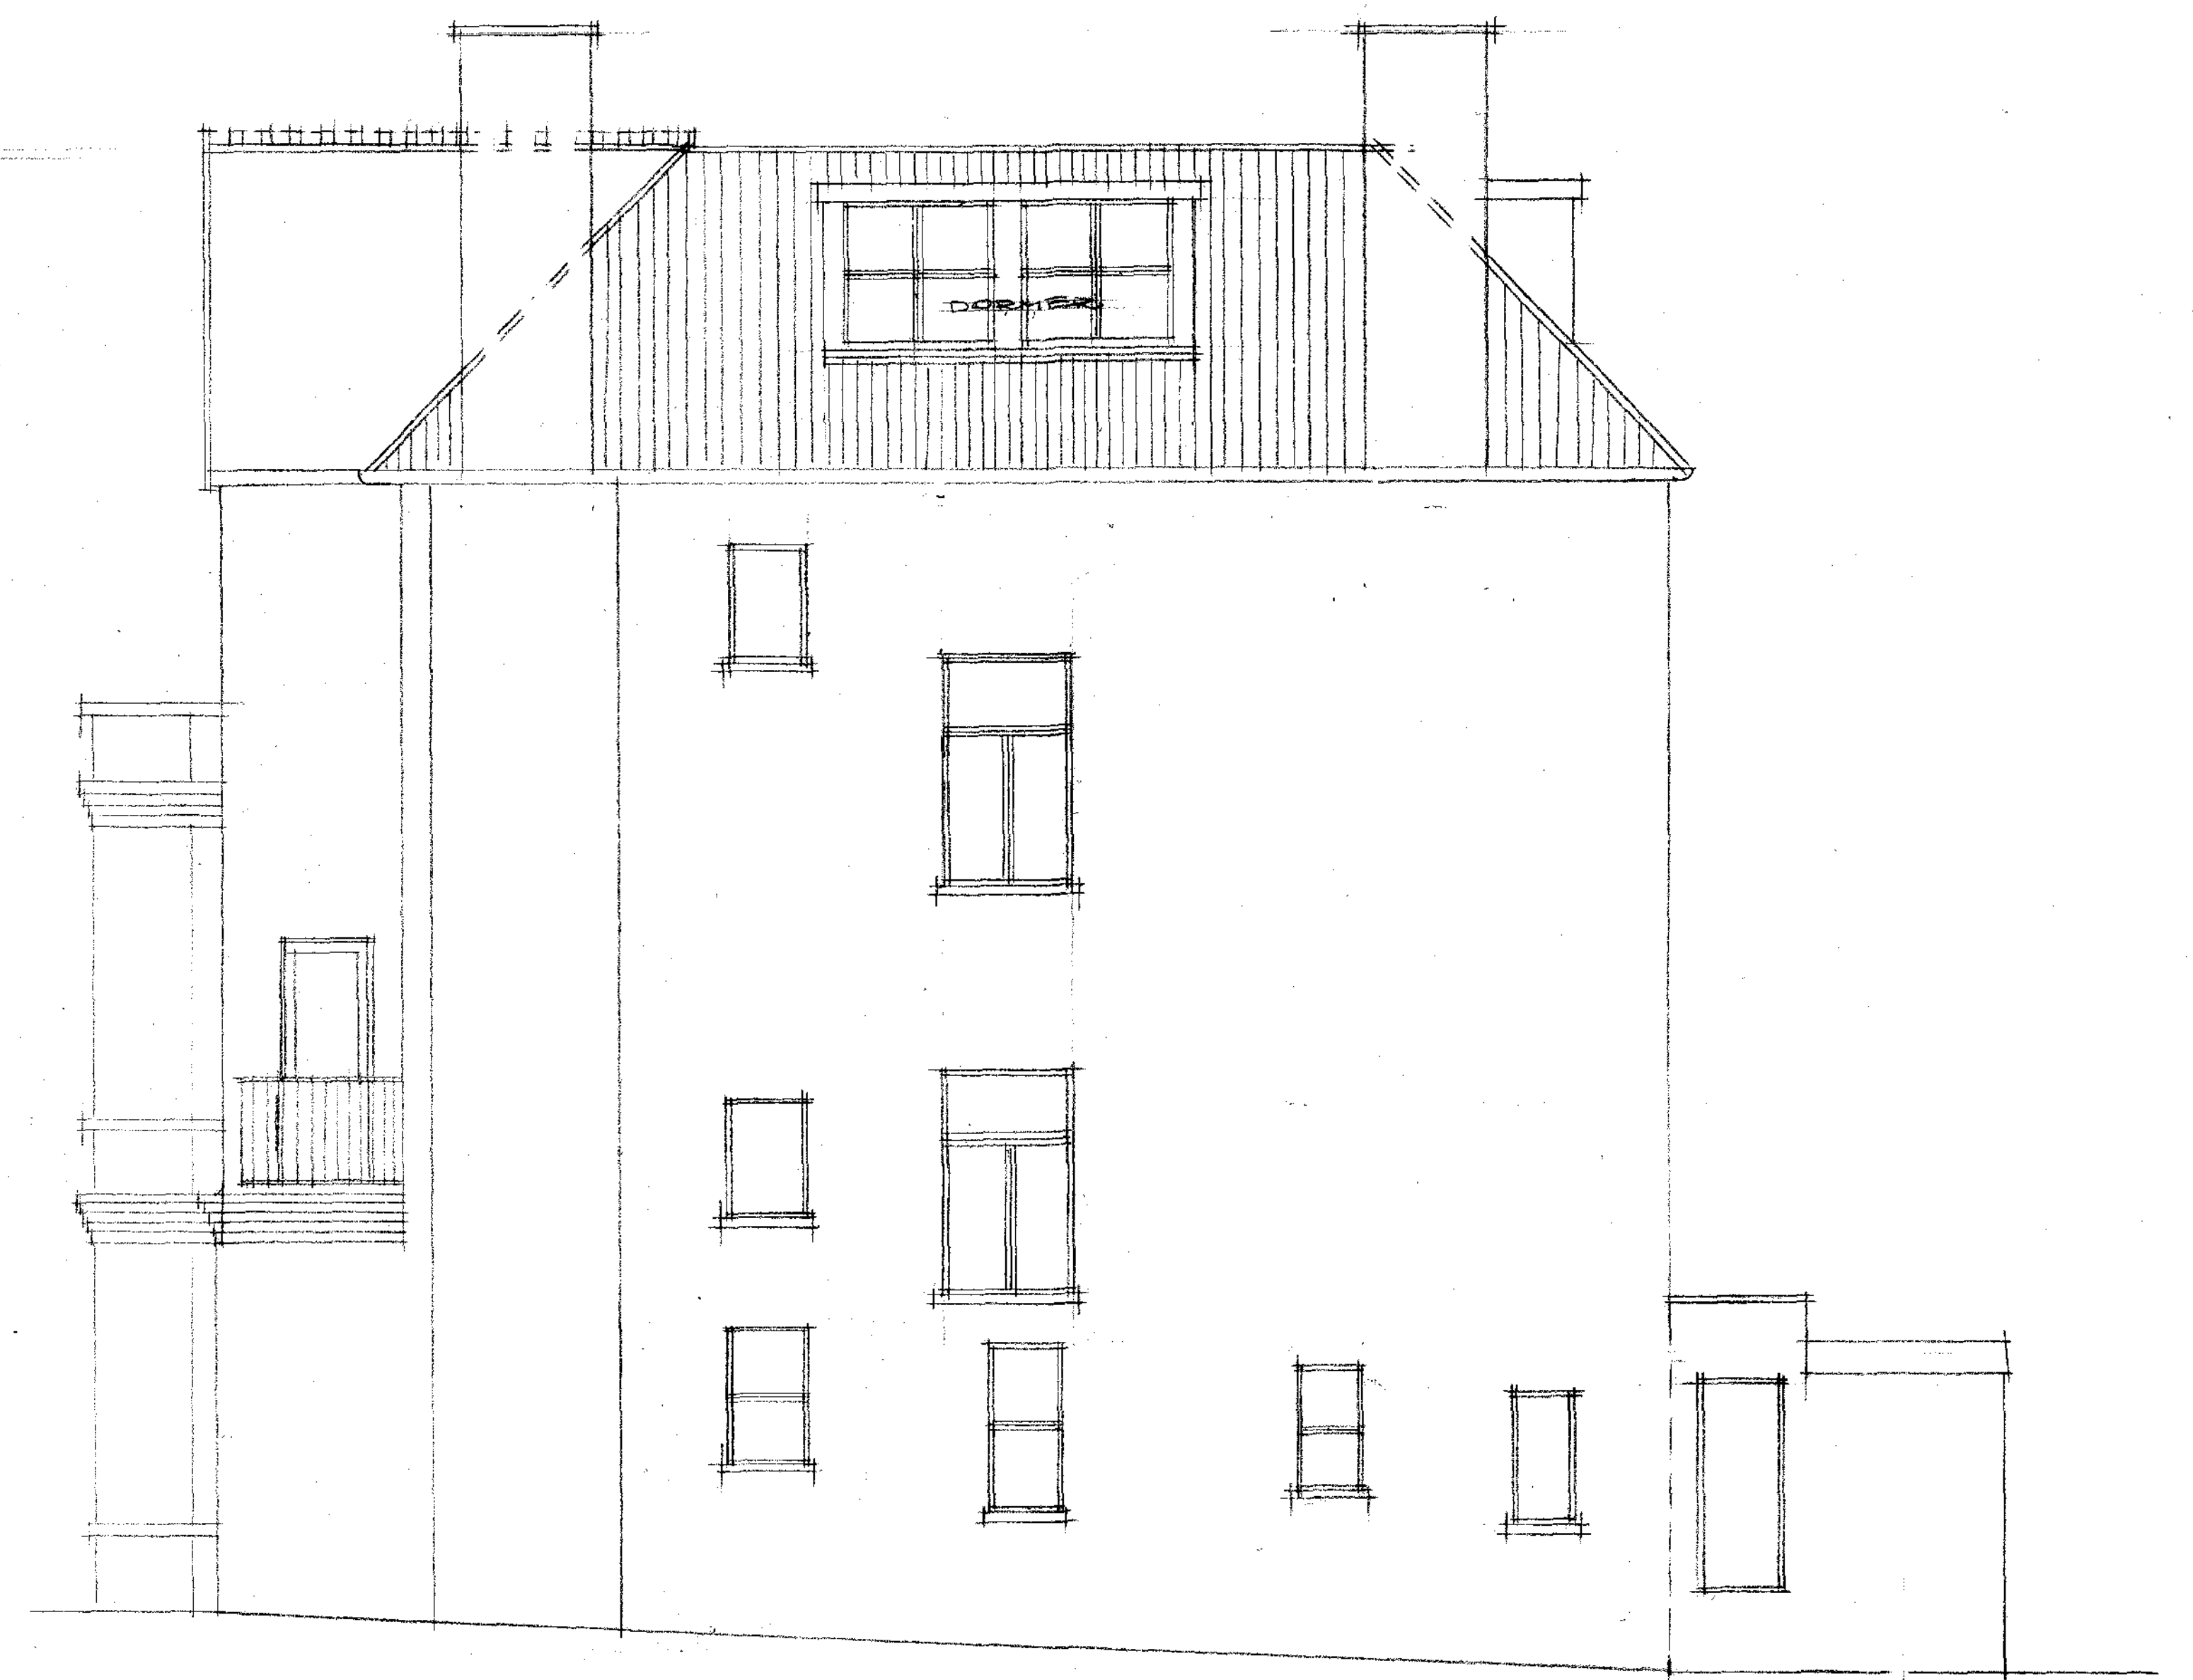

SIDE ELEVATION

CLIENT	MR MARK WALLIS & GADI ARNON		
JOB TITLE	62 COMPAYNE GARDENS LONDON NW6		
DRAWING TITLE	ELEVATIONS <u>AS PROPOSED</u>		
SCALE	1:50	DATE	NOVEMBER 2008
REV. A 20.12.2006			
ARON SLOMA CHARTERED ARCHITECT & DESIGNER RIBA			
98 CANFIELD GARDENS. LONDON NW6 3EE. TEL/FAX. 0171 624 8005			
JOB NO.	201:101		DRWG. NO. 4*