

Copyright owned by NGA DESIGN
 Do not scale this drawing
 All dimensions to be checked on site by the contractor.

NOTES

Any discrepancies, drawing errors or omissions to be reported to the architect prior to construction.


All dimensions are in millimeters.

This drawing is to be read in conjunction with all other relevant engineers' consultants drawings and specifications.


All construction and materials to comply with current Building and Fire Regulations.

The contractor shall comply with all relevant current CDM regulations, Codes of Practice for the prevention of fires in construction, sites and buildings undergoing refurbishment, all relevant and current Health & Safety at Work regulations, Code of Welfare Conditions as outlined in the national working rules agreement for the building industry and statutory rules & orders relating to the provision and maintenance of Welfare & Safety measures & amenities for all work people employed on site.


Drawings and tender documents are only for the benefit of the employer and cannot be relied upon by any third parties.

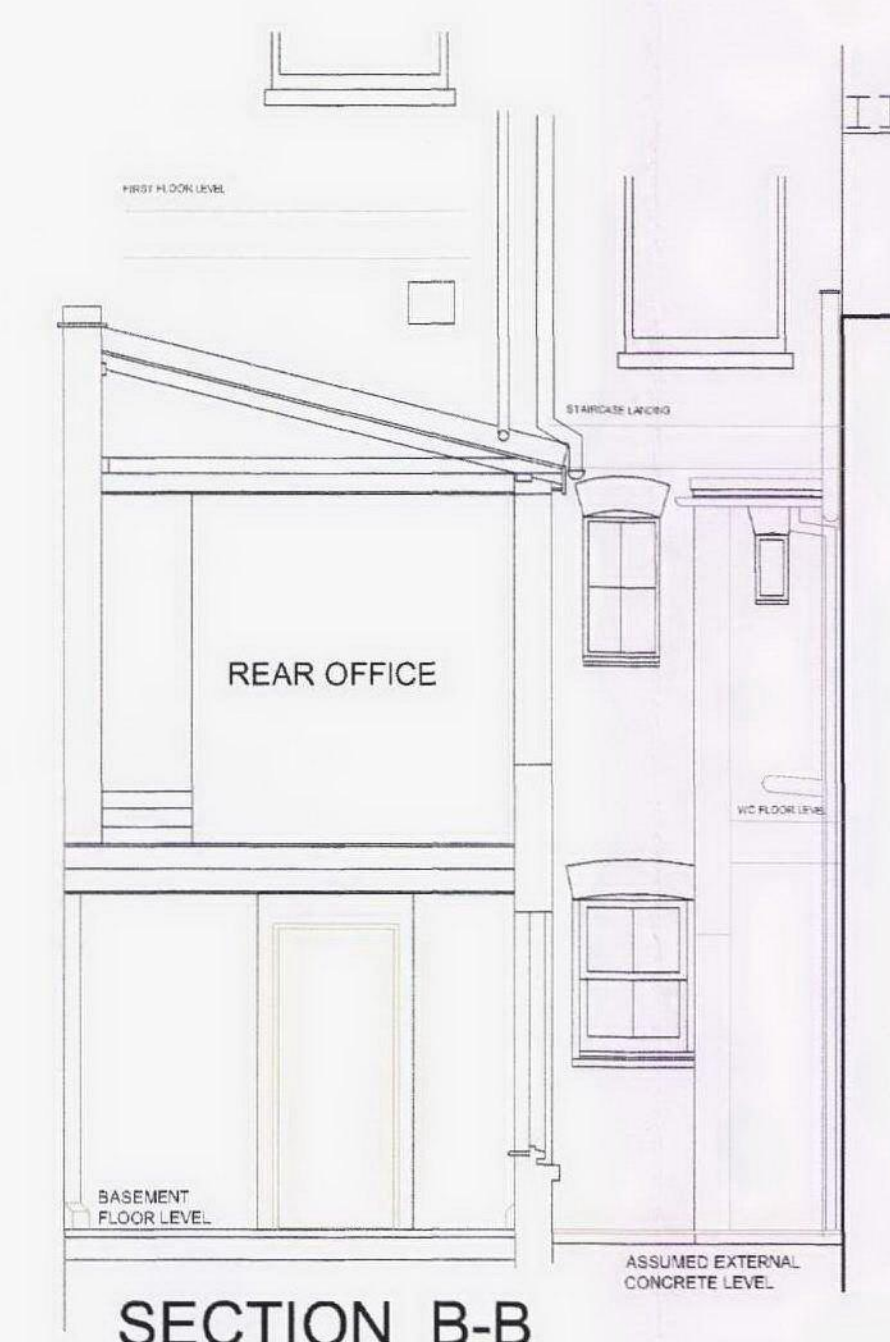

SECTION B-B

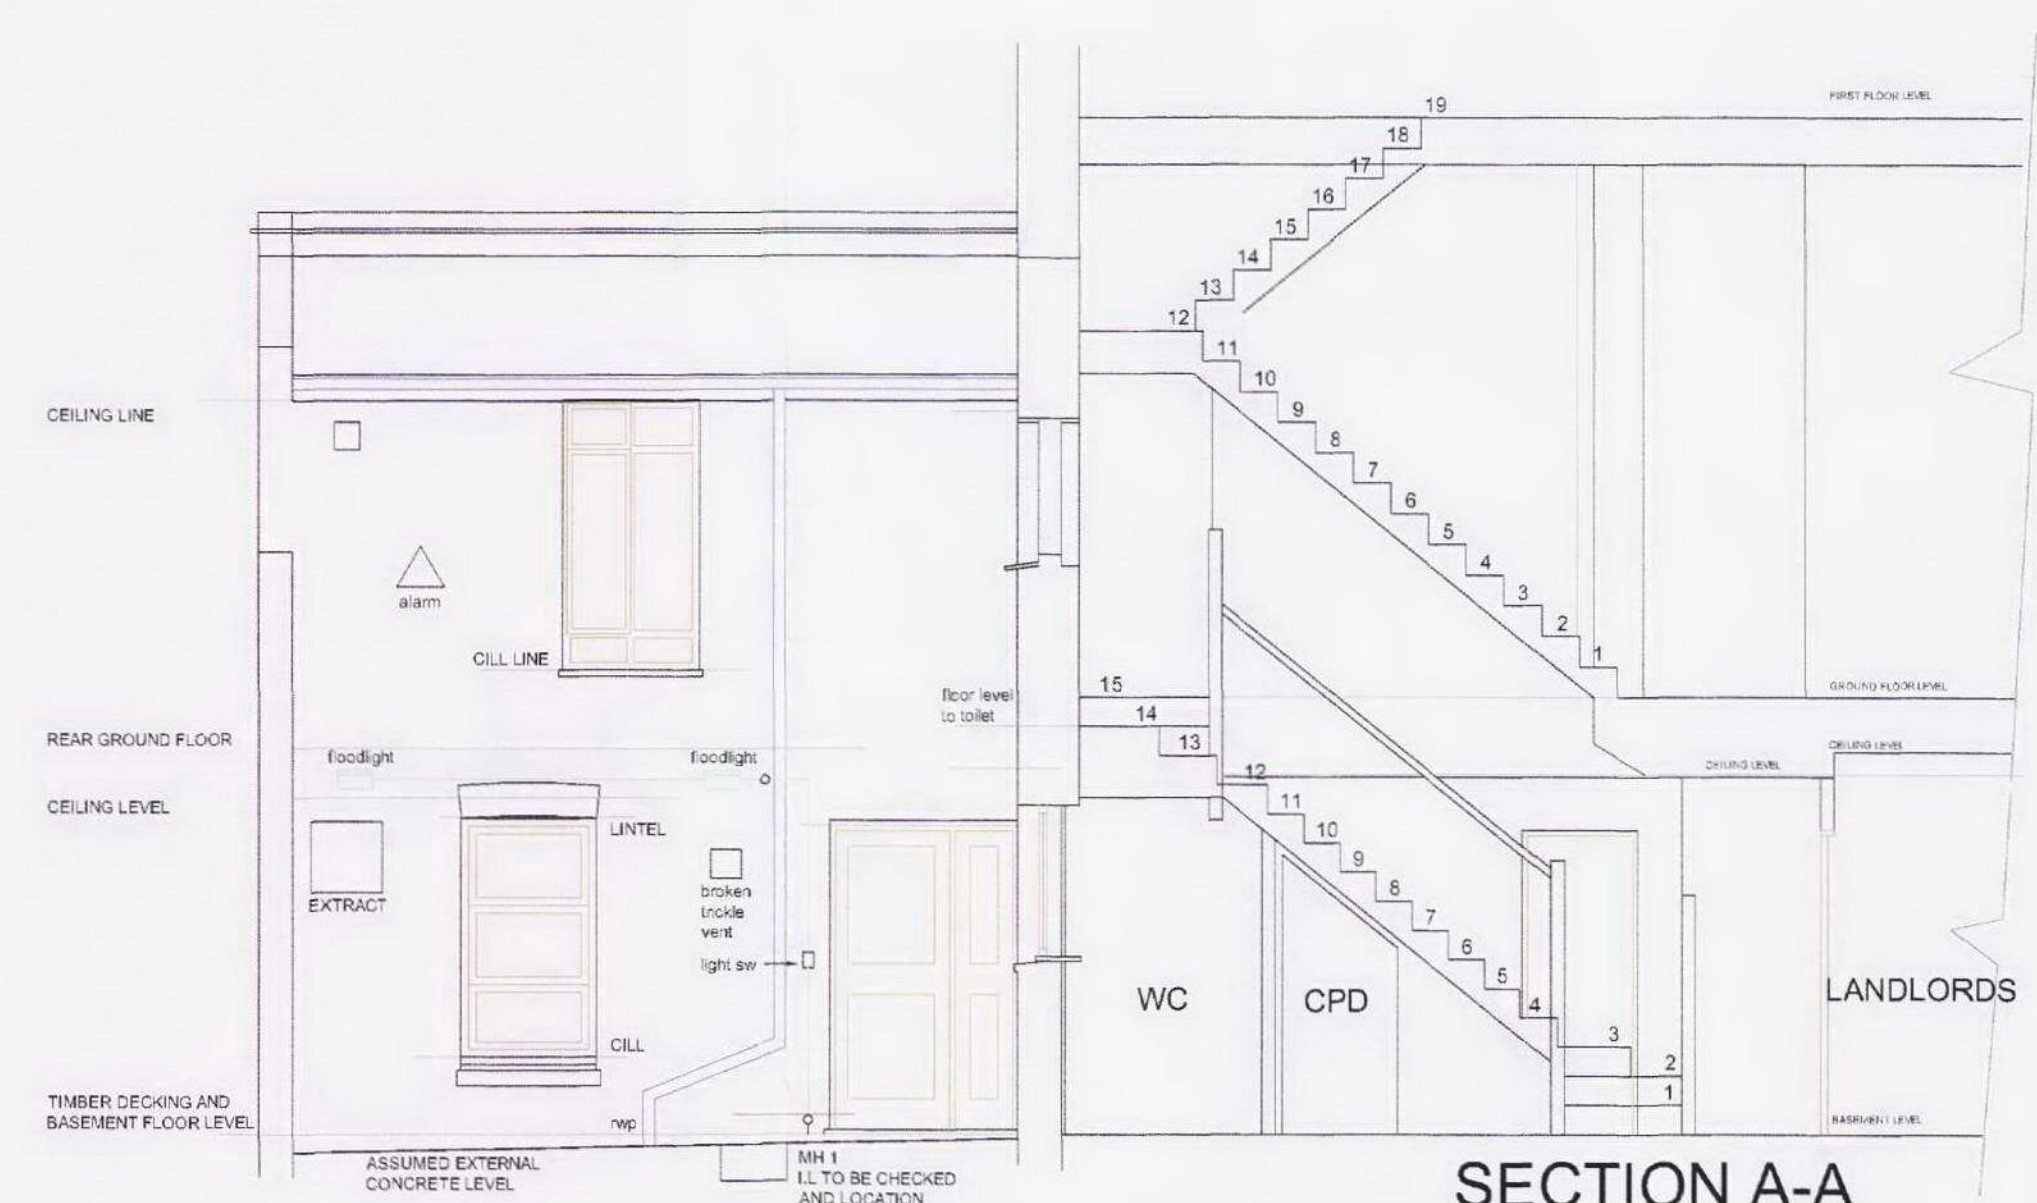



SECTION A-A

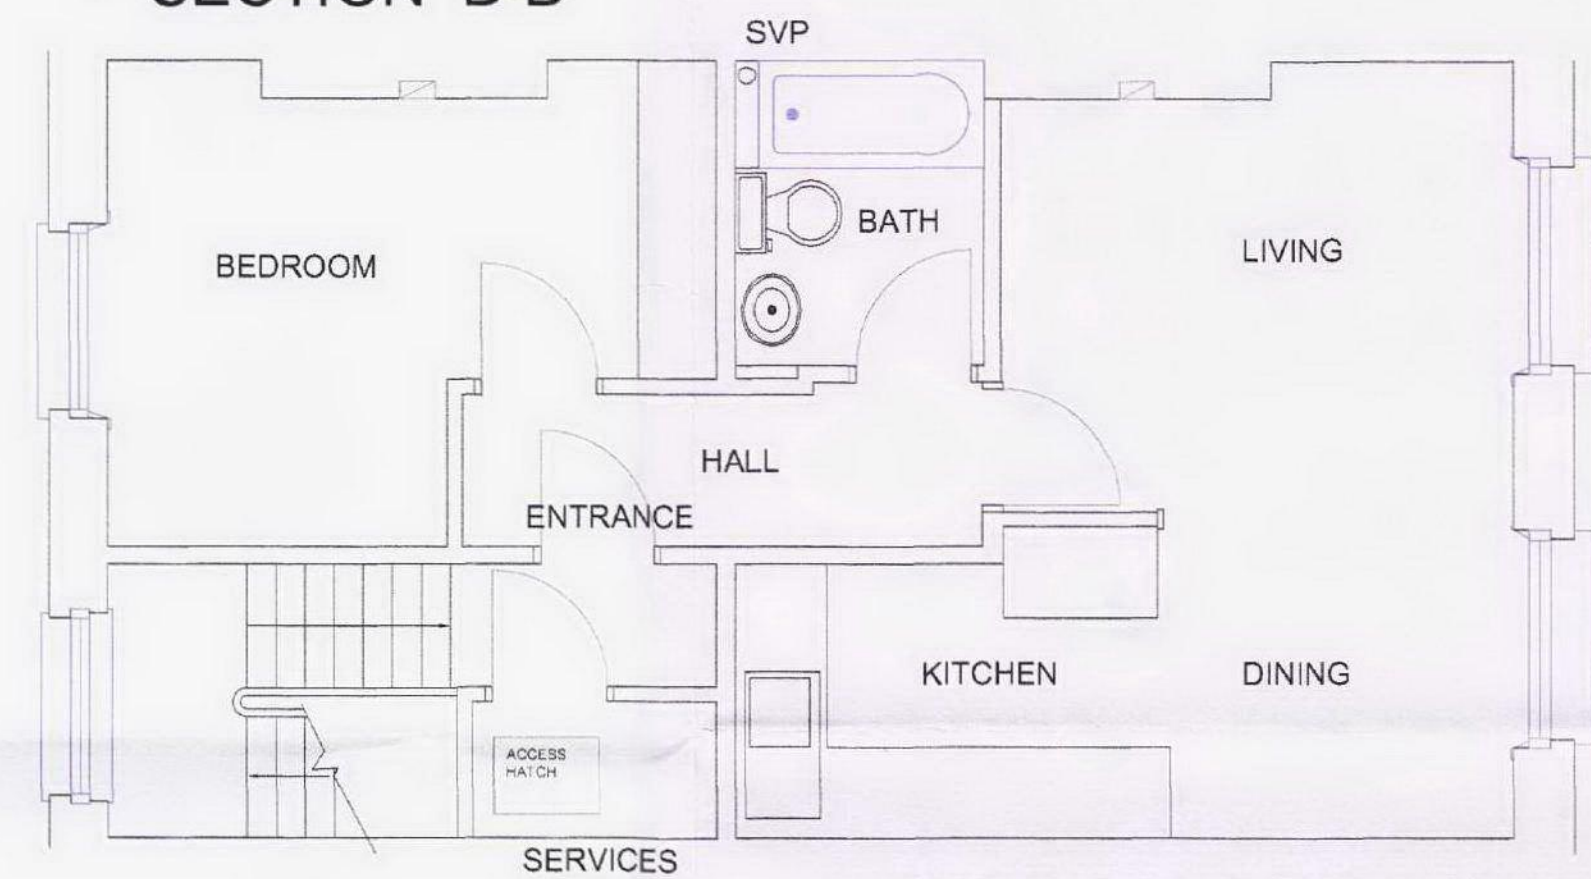


SECOND FLOOR PLAN
 PLAN BASED ON JAN 98 DRAWINGS - SUBJECT TO SURVEY




FIRST FLOOR PLAN
 PLAN BASED ON JAN 98 DRAWINGS - SUBJECT TO SURVEY

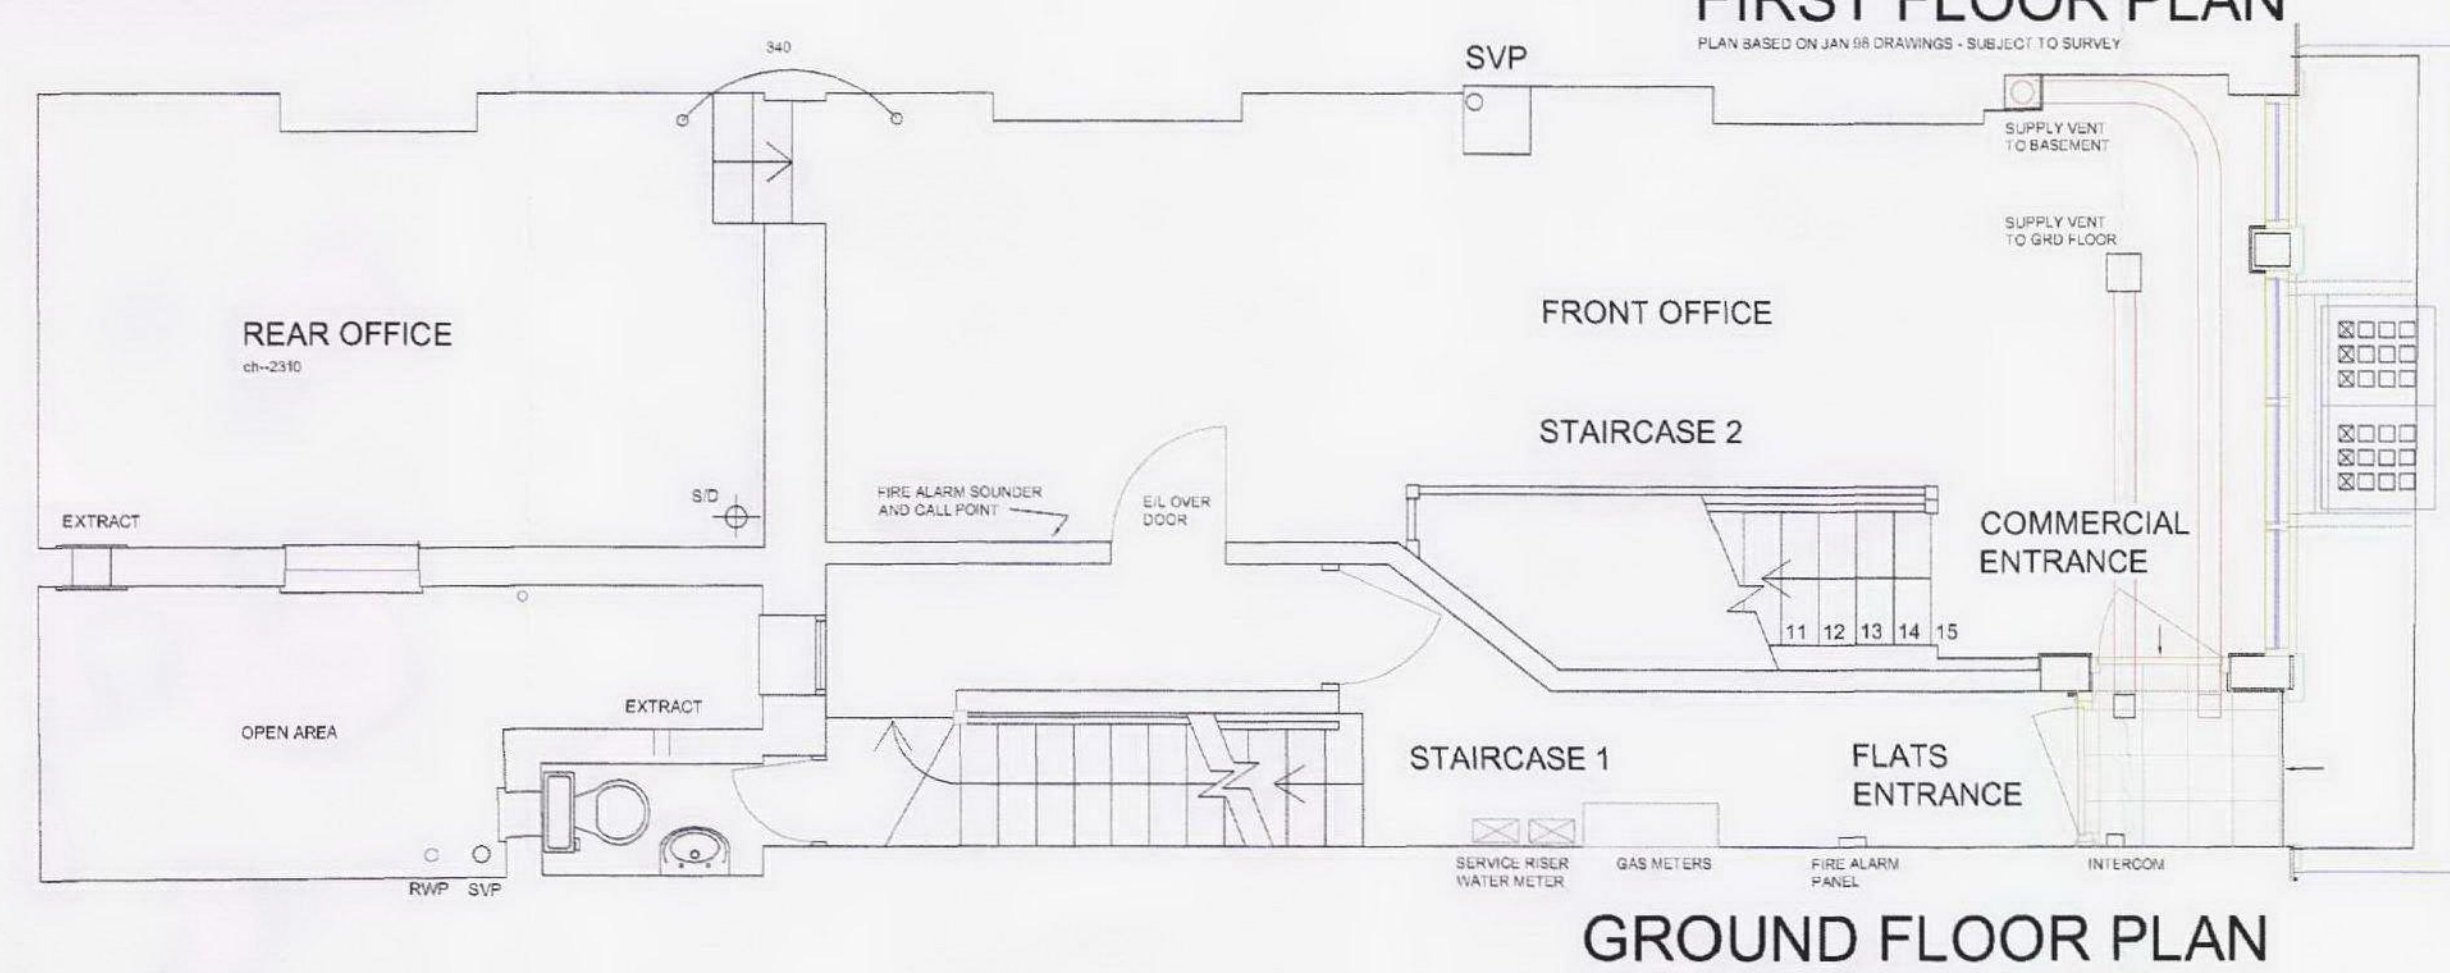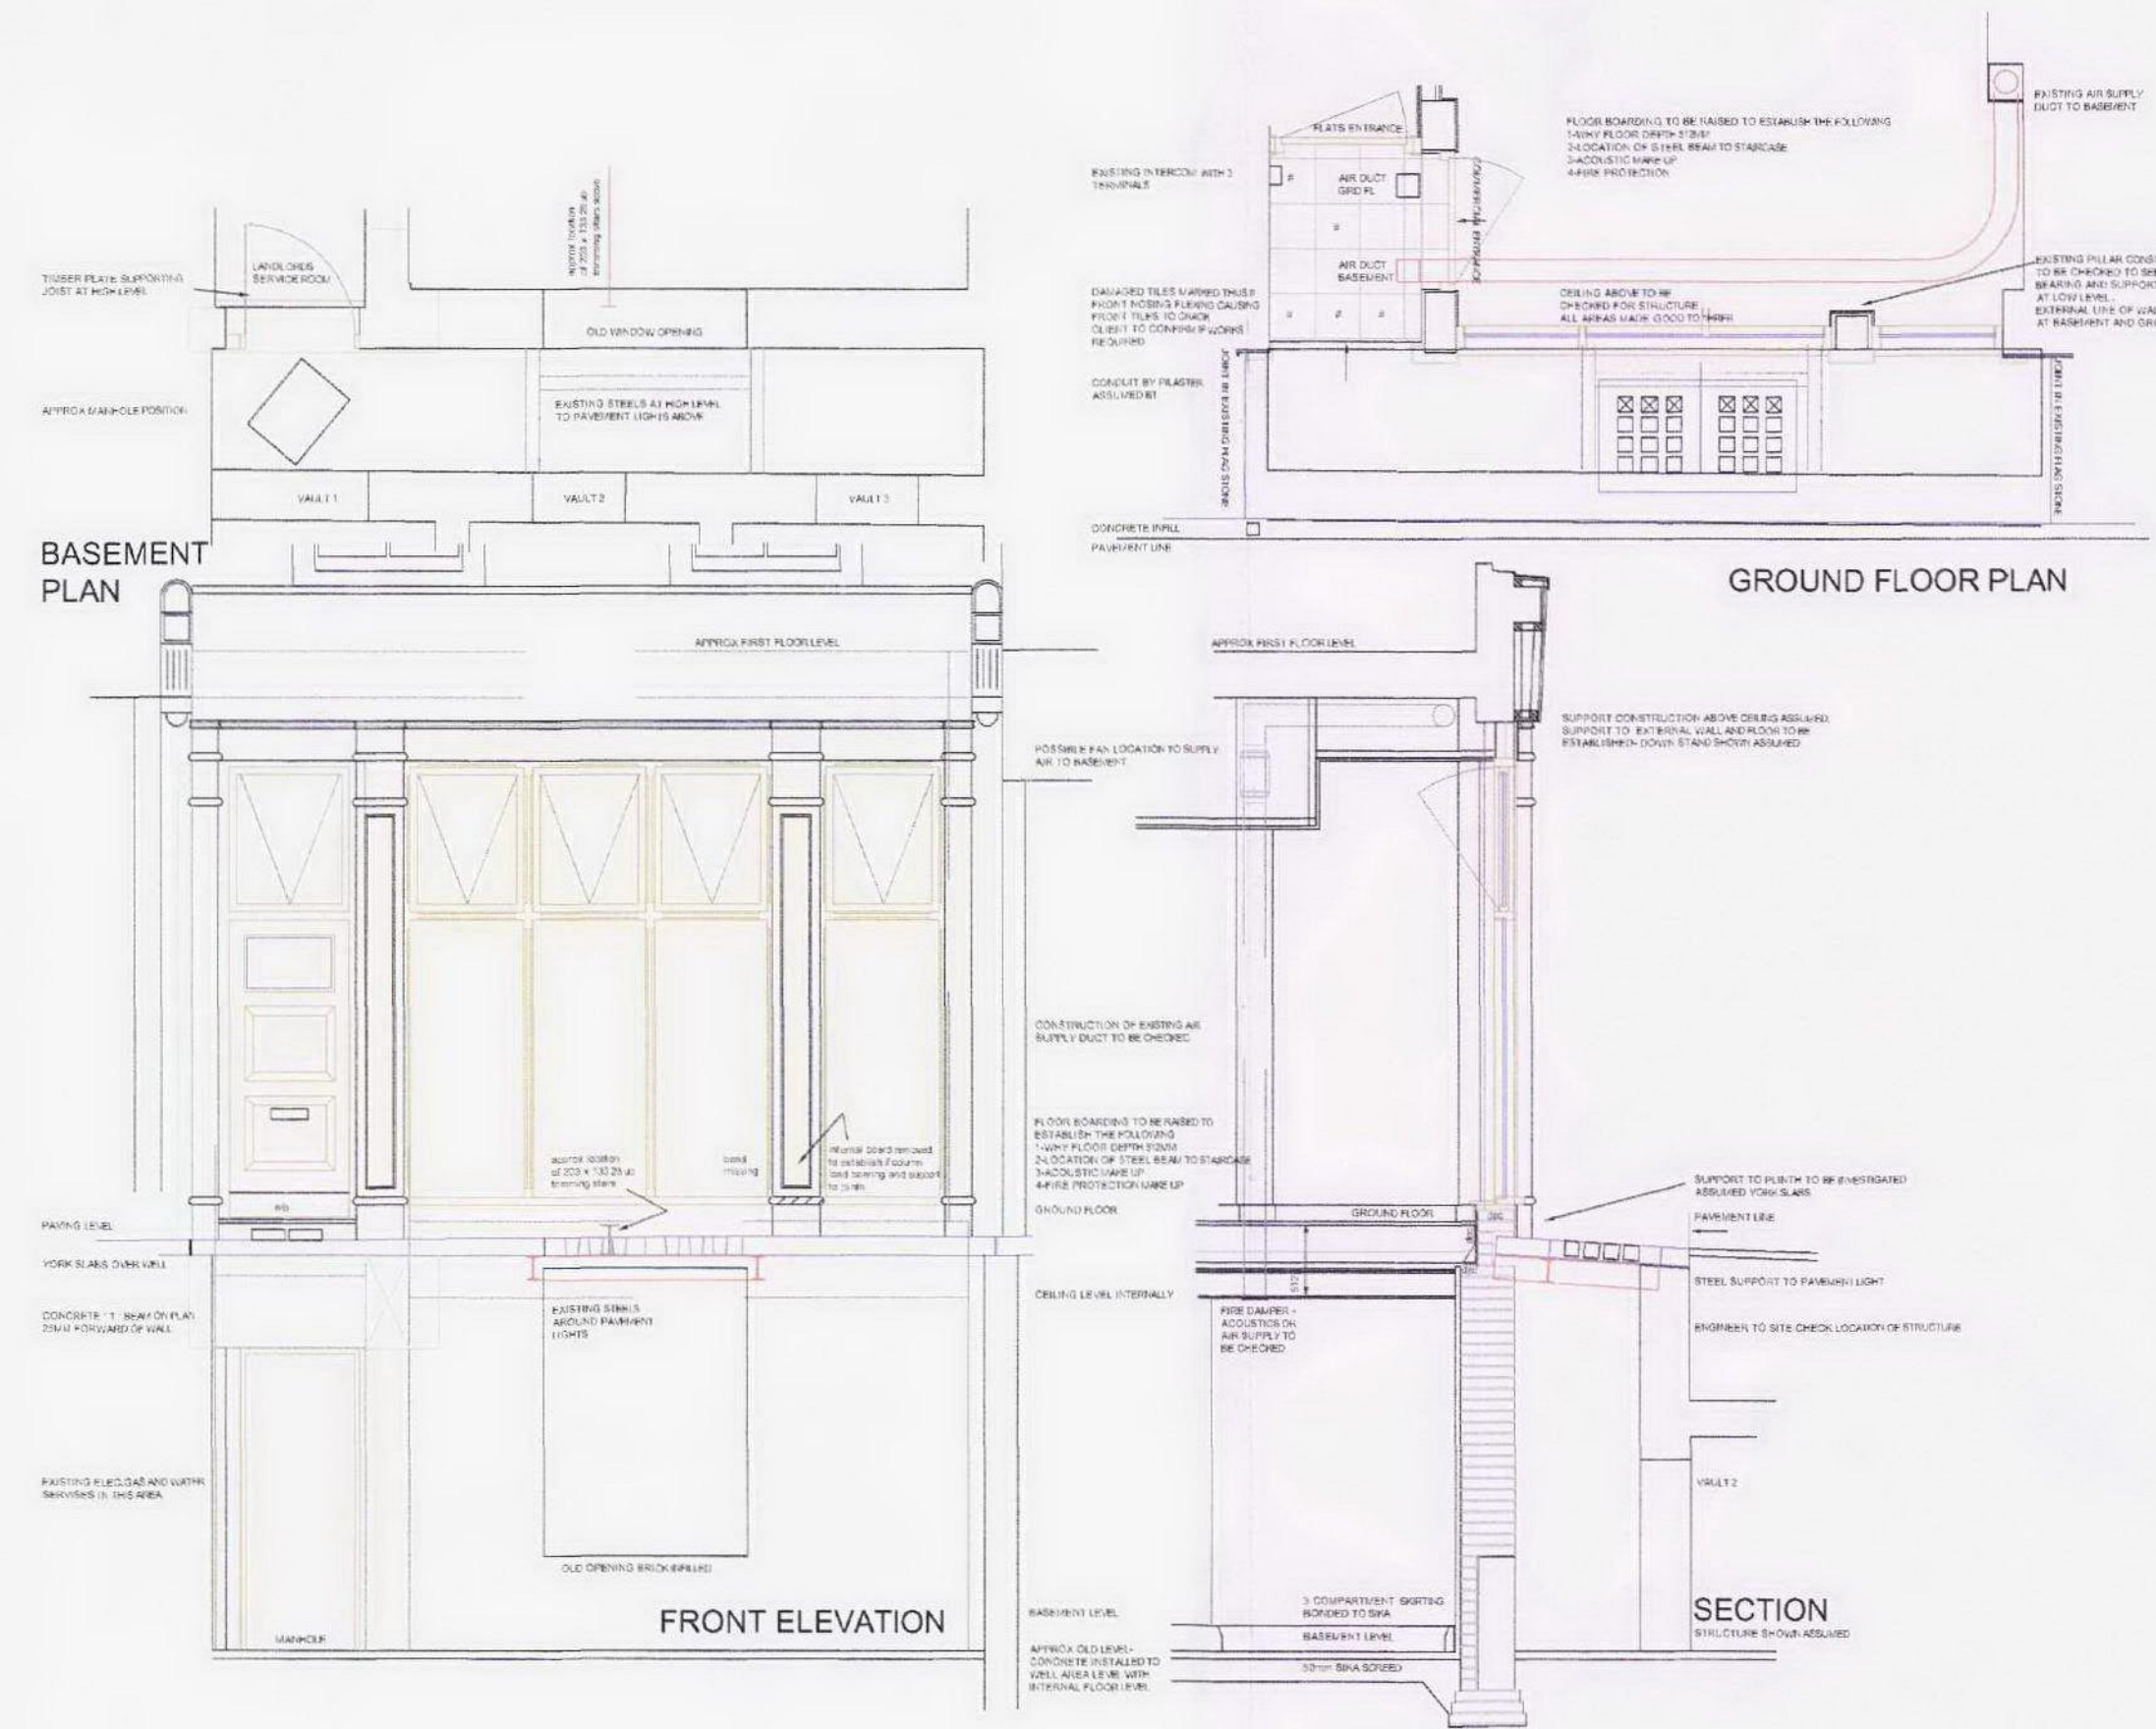

GROUND FLOOR PLAN
 PLAN BASED ON JAN 98 DRAWINGS - SUBJECT TO SURVEY

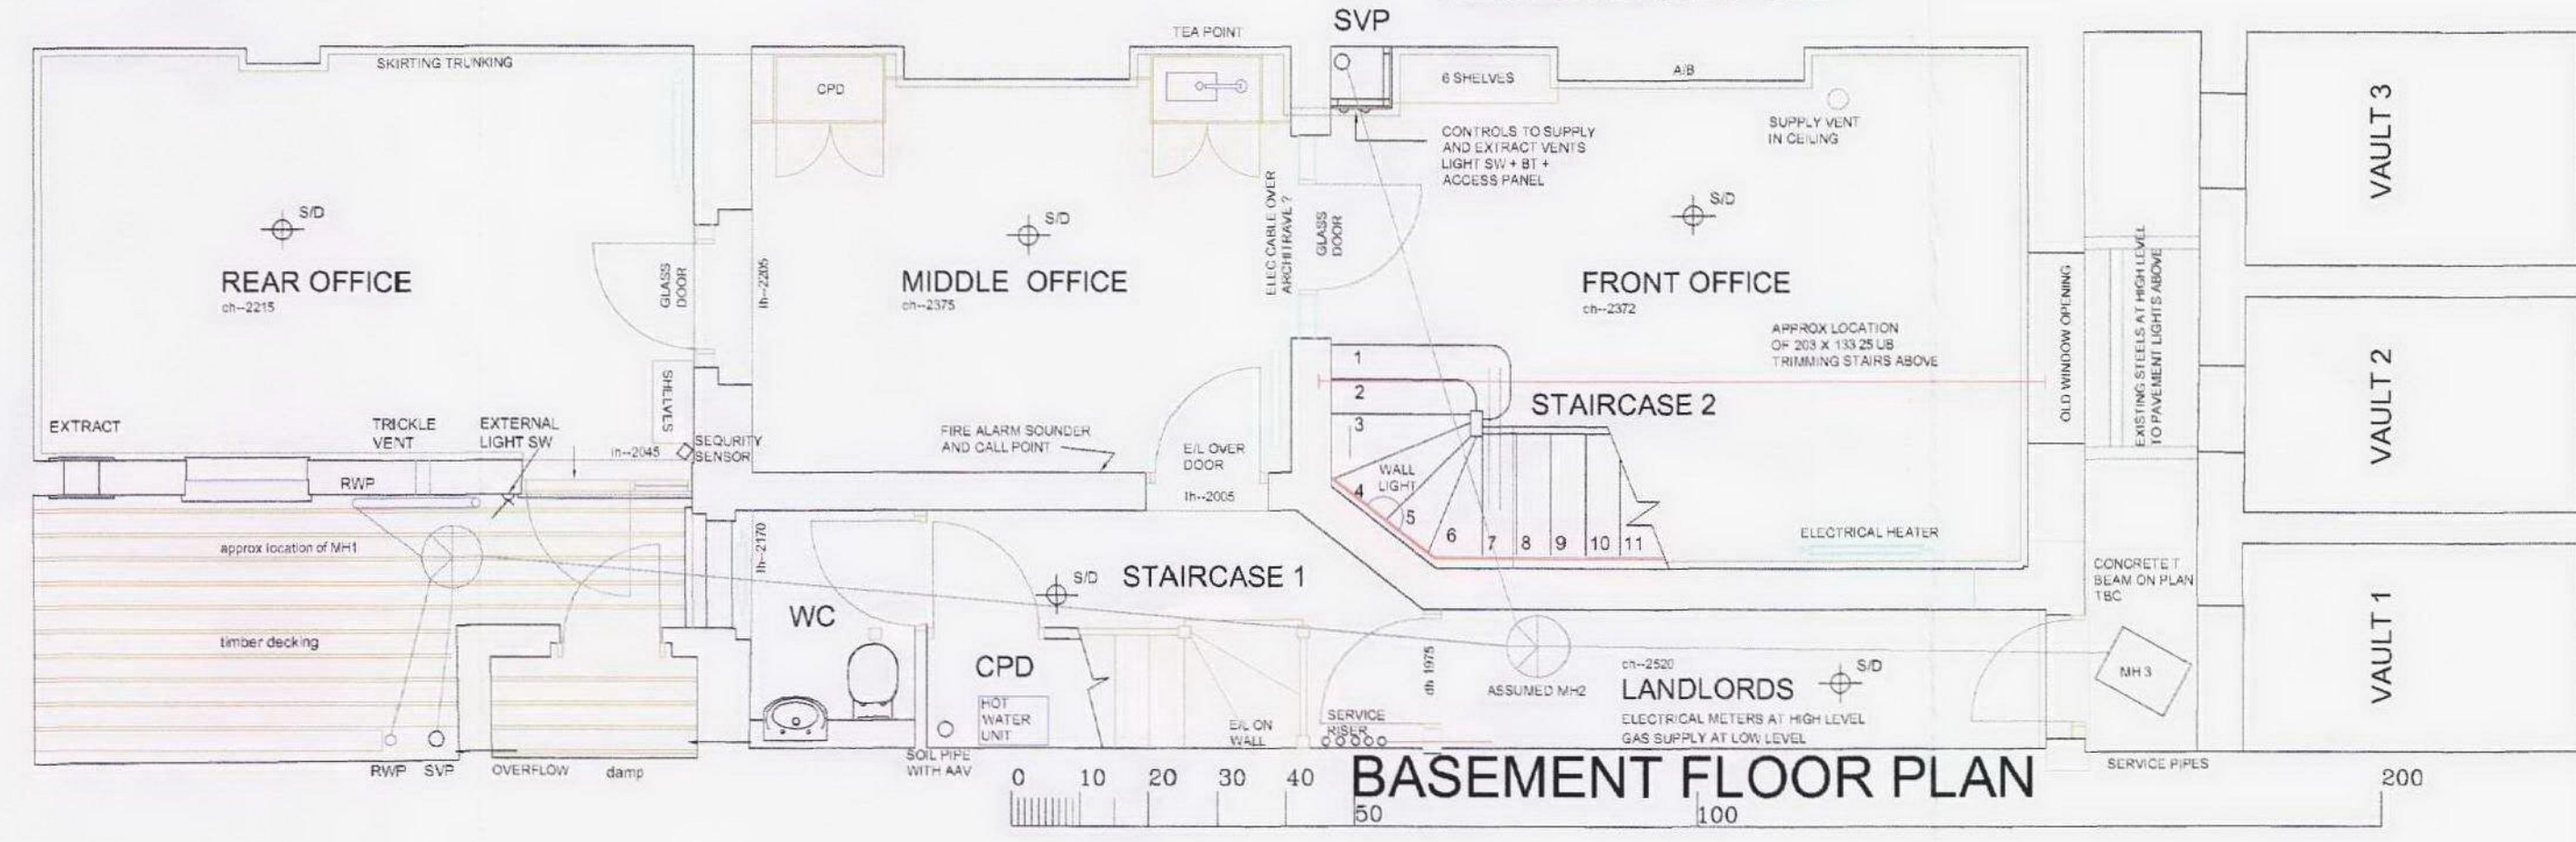

BASEMENT FLOOR PLAN

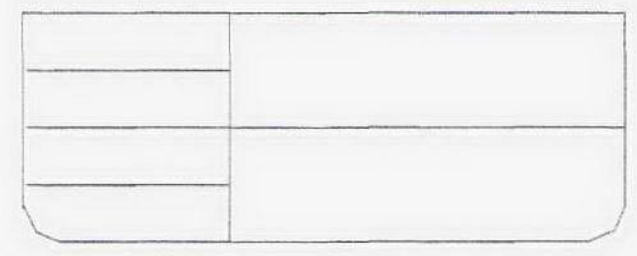

NGA

6 Maiden Lane
 Covent Garden
 London WC2E 7NW

ARCHITECTS
 INTERIOR DESIGNERS
 PROJECT MANAGERS

tel 0207 836-8256
 fax 0207 240-0318
 e mail architects@ngadesign.com

Project Name
**118 BOUNDARY ROAD
 LONDON NW8 0RH**

Client
SUNSHINE PROPERTIES LIMITED

Drawing Title
EXISTING PLANS AND ELEVATIONS

Group

Drawn By Approved
 Scale 1:50 Date FEB 2010

Job No 898 Drg No 01 Rev
 Original sheet size A1