



BASEMENT PLAN

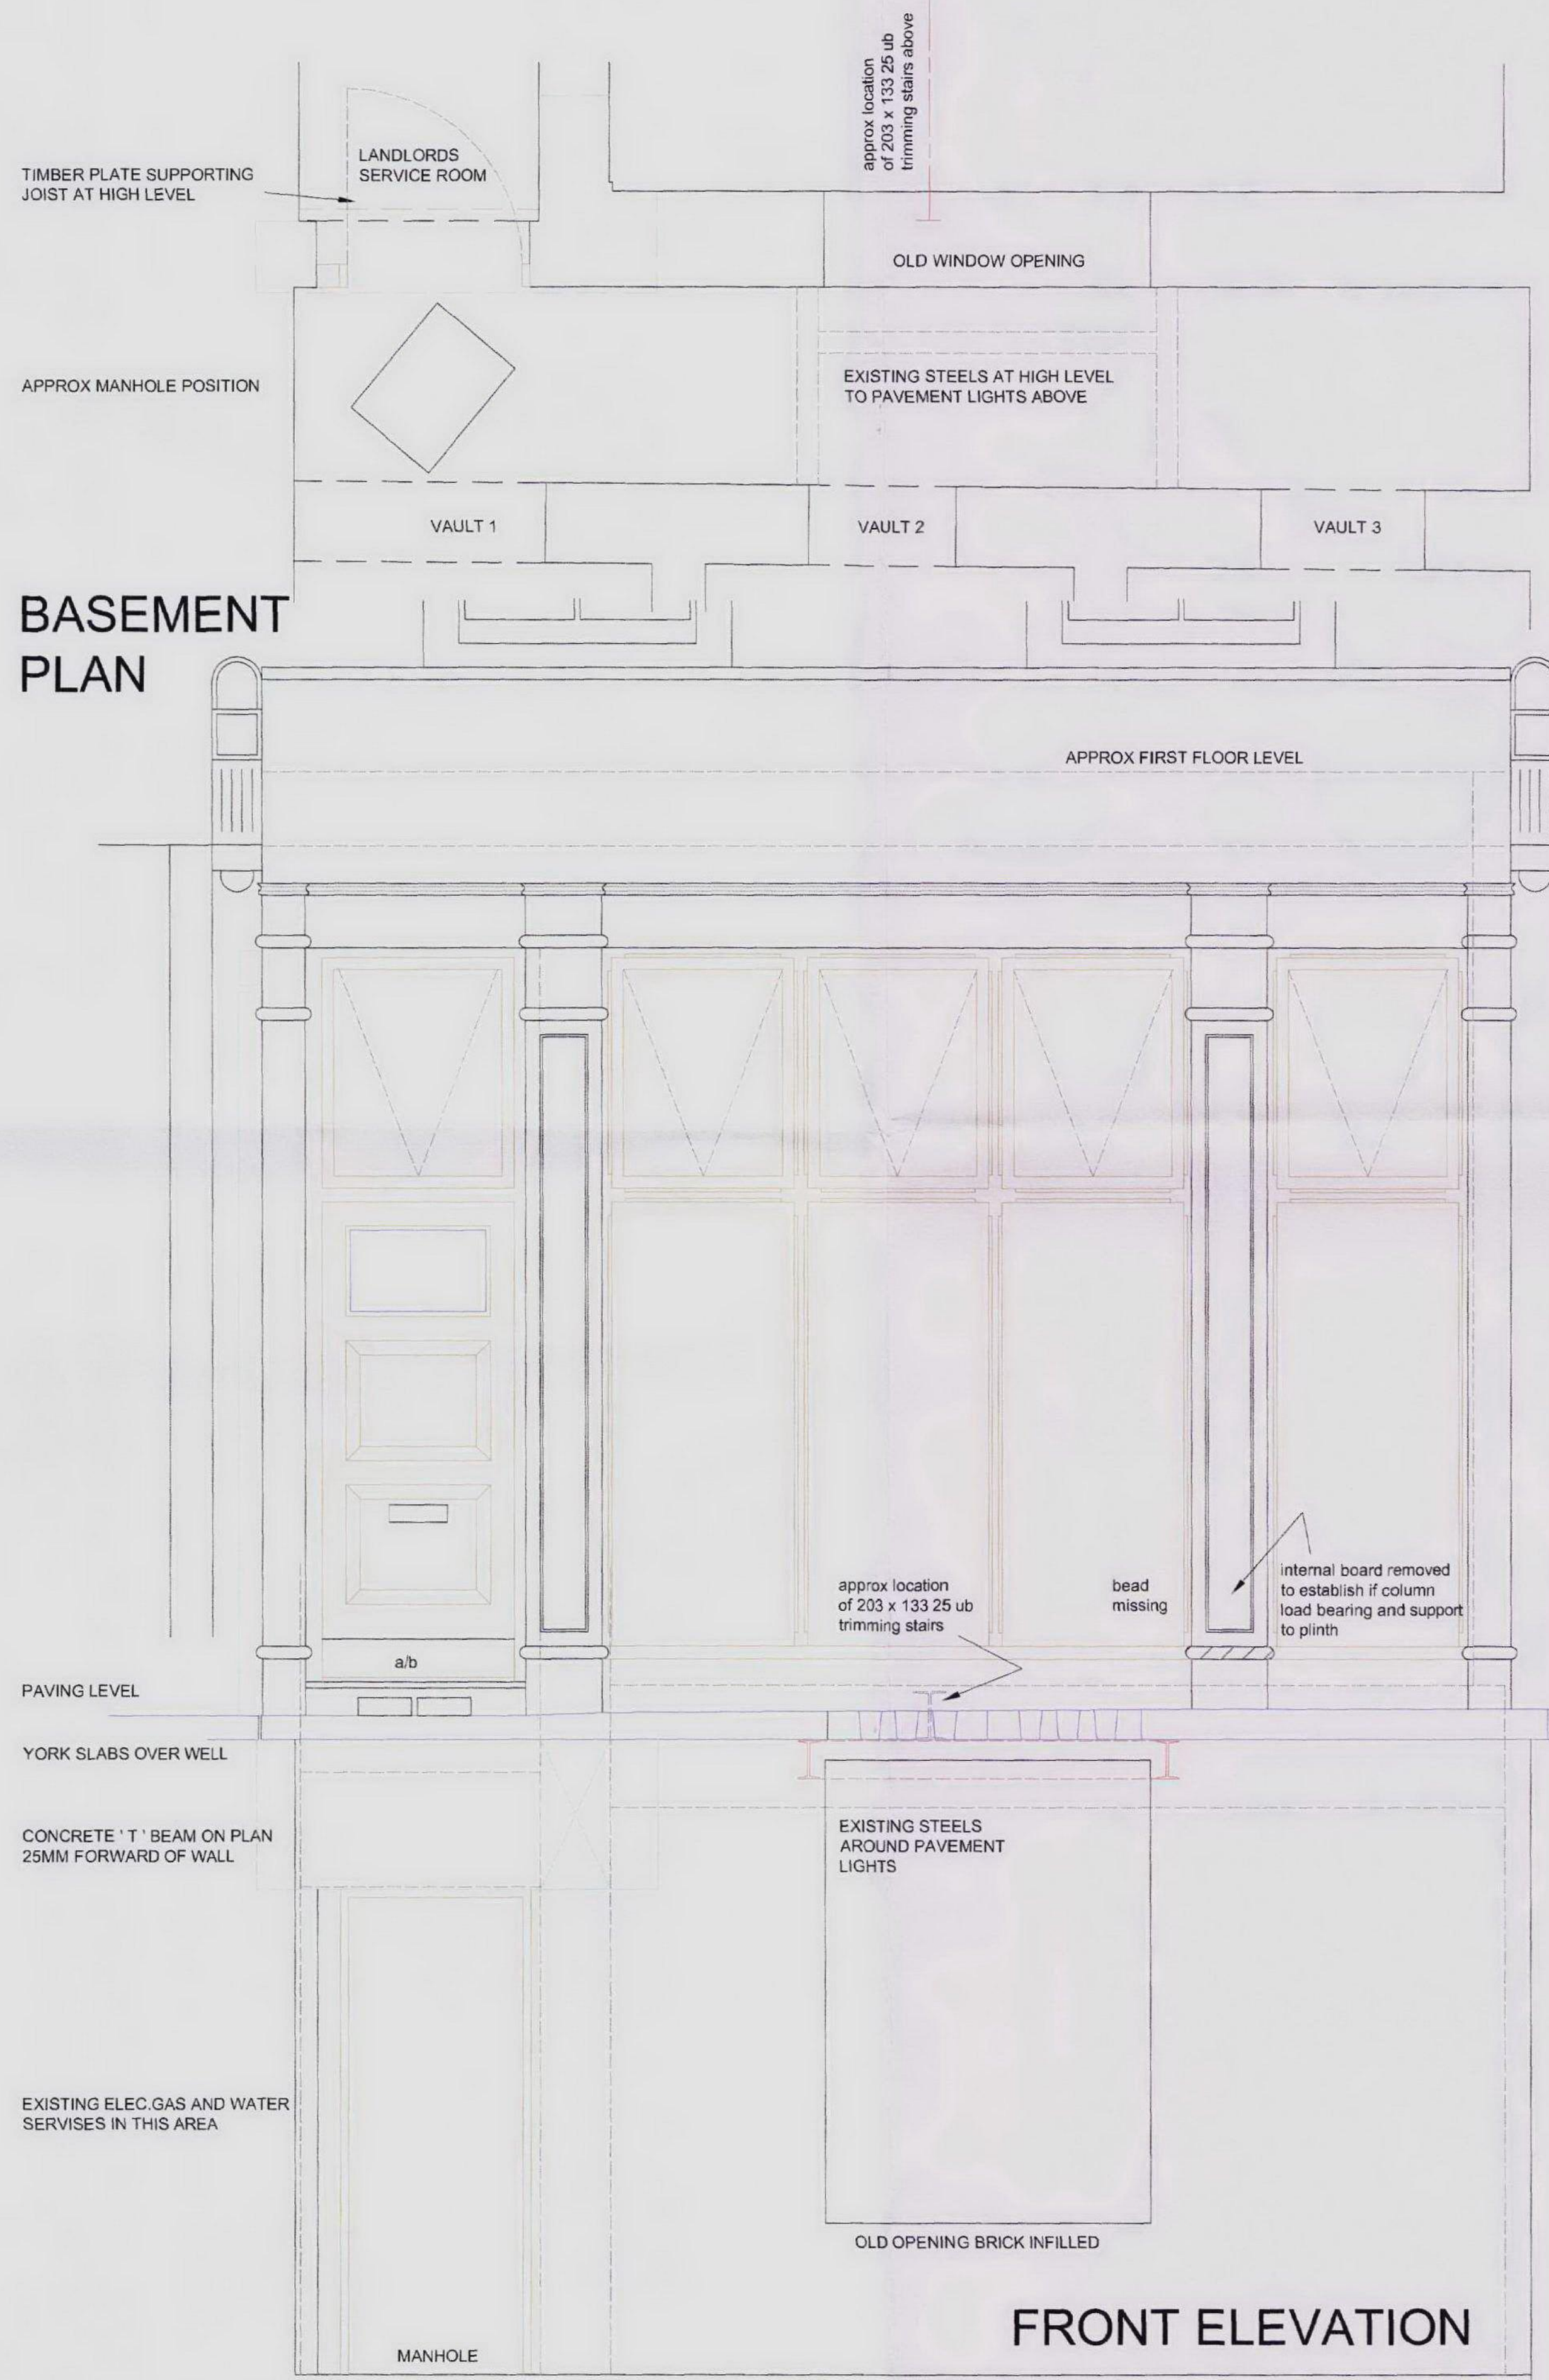

FRONT ELEVATION

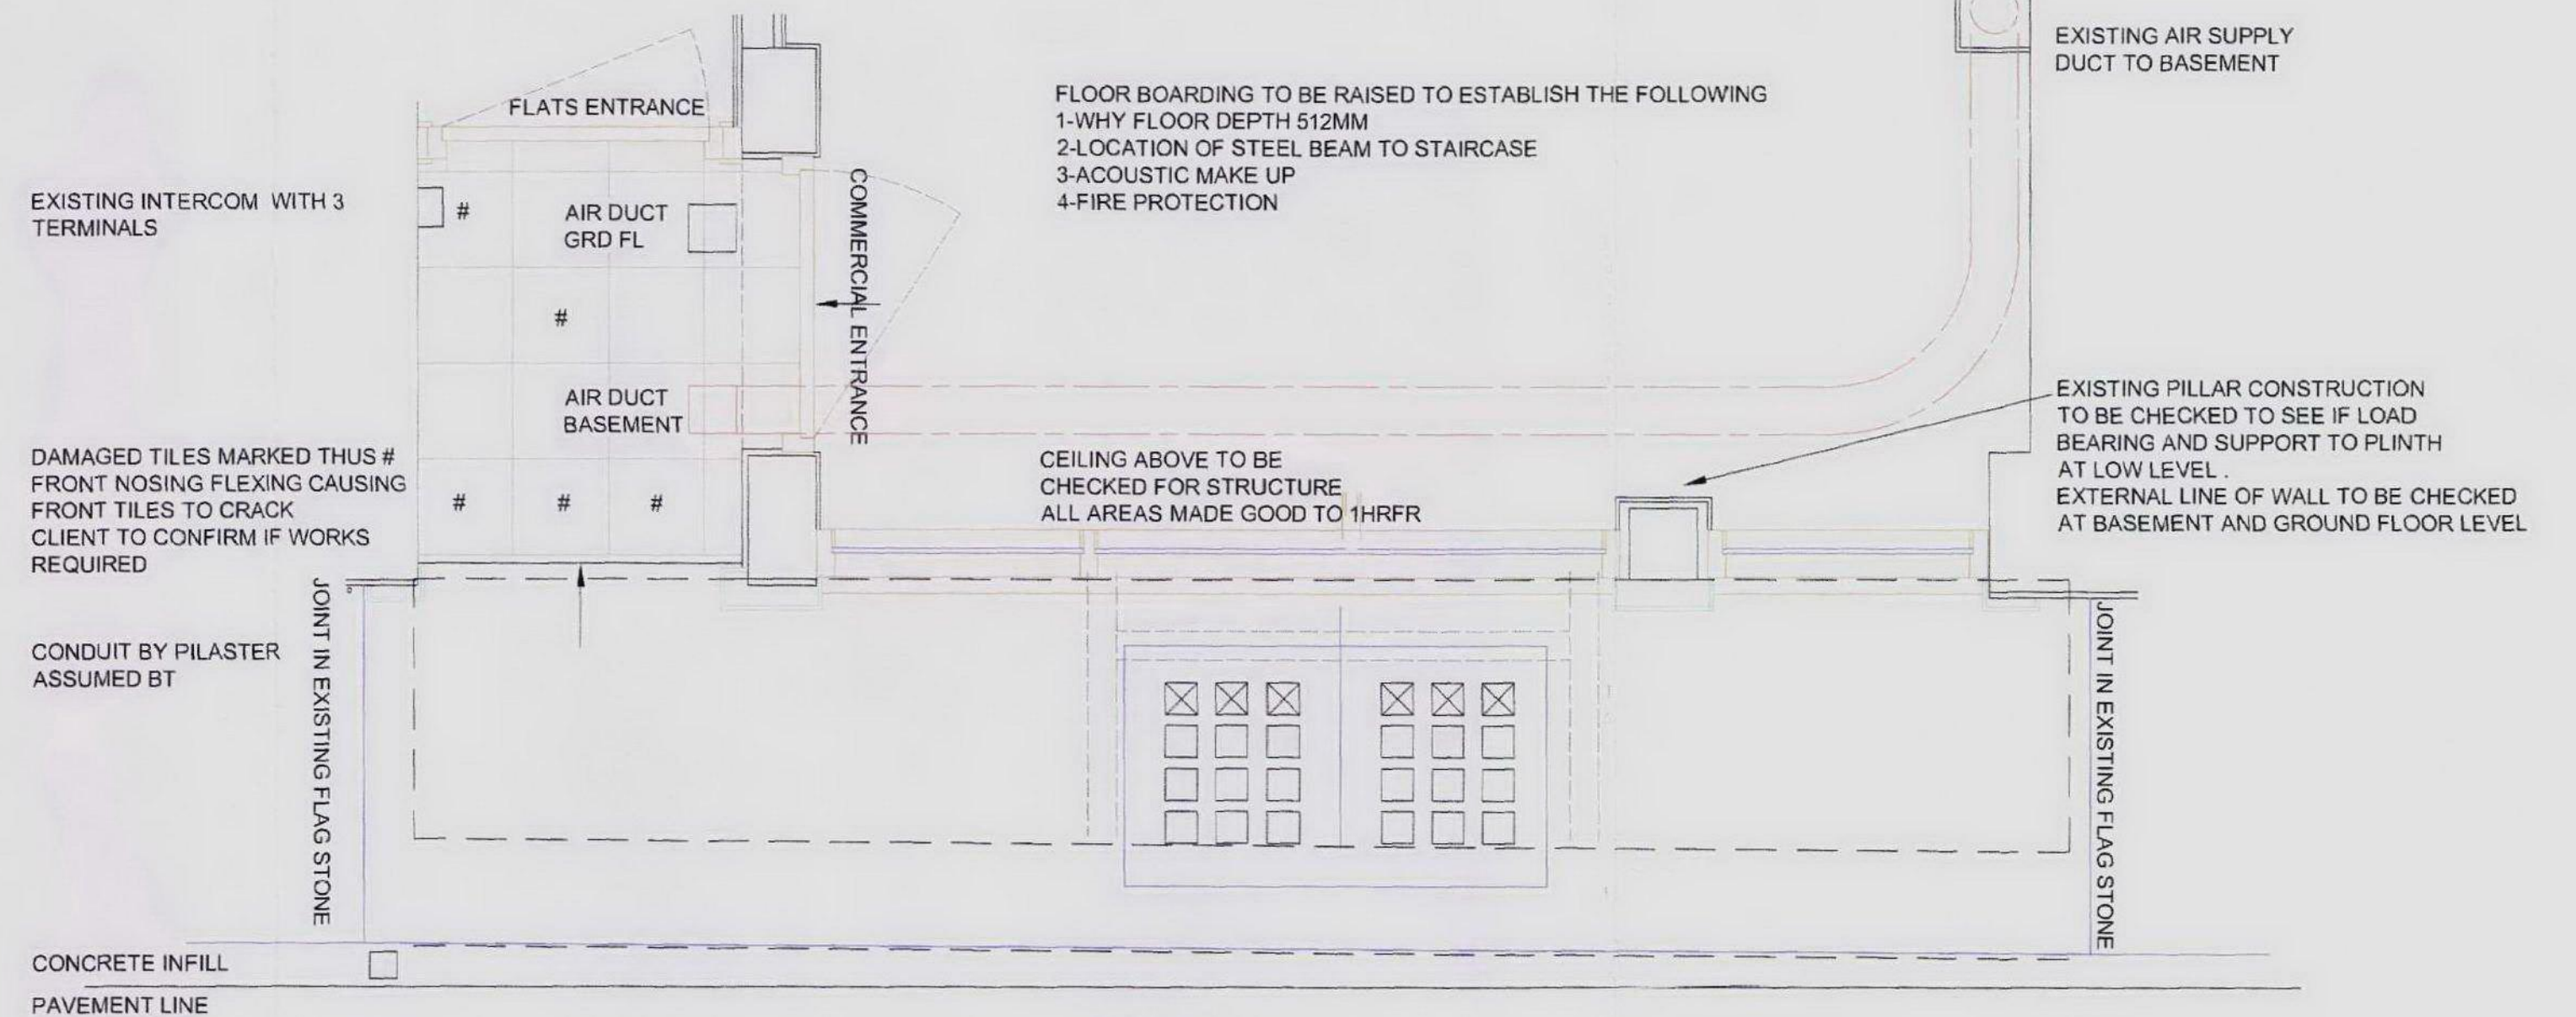

GROUND FLOOR PLAN

Copyright owned by **NGA DESIGN**

Do not scale this drawing.
All dimensions to be checked on site by the contractor.

NOTES

Any discrepancies, drawing errors or omissions to be reported to the architect prior to construction.


All dimensions are in millimeters.

This drawing is to be read in conjunction with all other relevant engineers/consultants drawings and specifications.

All construction and materials to comply with current Building and Fire Regulations.

The contractor shall comply with all relevant current CDM regulations, Codes of Practice for the prevention of fire in construction, sites and buildings undergoing refurbishment, all relevant and current Health & Safety at Work regulations, Code of Welfare Conditions as outlined in the national working rules agreement for the building industry and statutory rules & orders relating to the provision and maintenance of Welfare & Safety measures & amenities for all work people employed on site.

Drawings and tender documents are only for the benefit of the employer and cannot be relied upon by any third parties.

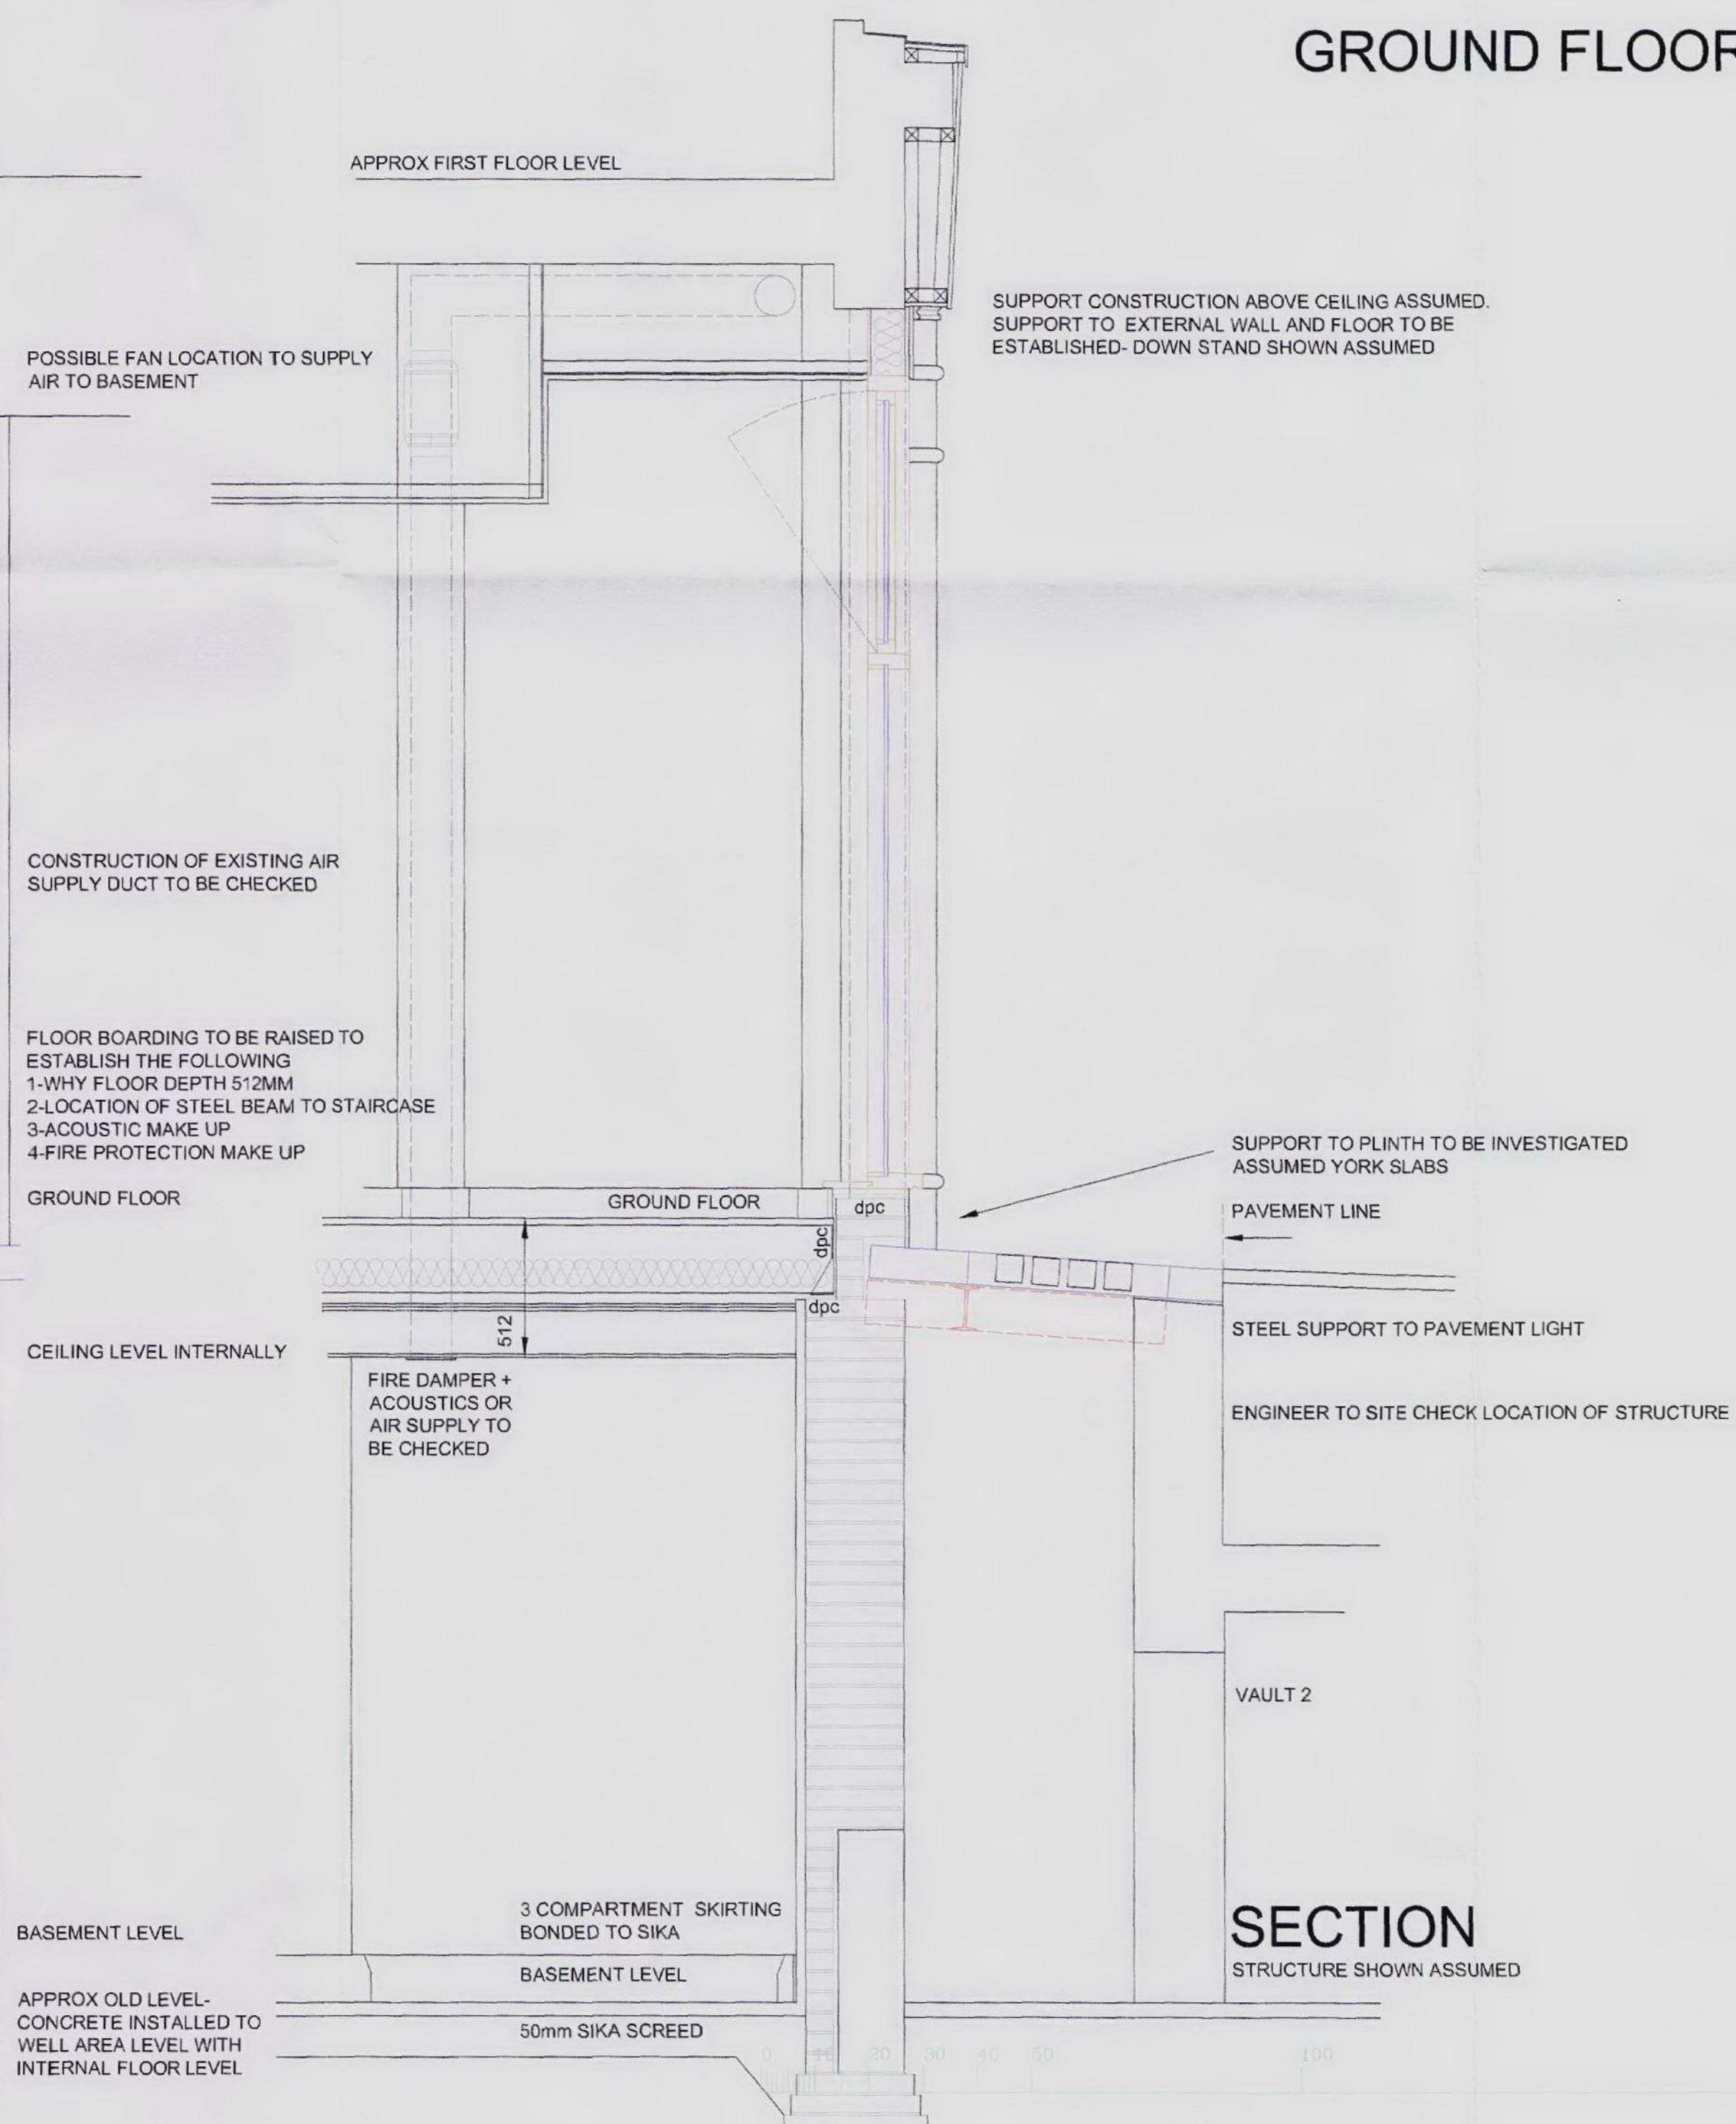

nga

6 Maiden Lane
Covent Garden
London WC2E 7NW

ARCHITECTS
INTERIOR DESIGNERS
PROJECT MANAGERS

tel 0207 836-8256
fax 0207 240-0318
e mail architects@ngadesign.com

Project Name
118 BOUNDARY ROAD
LONDON NW8 ORH

Client
SUNSHINE PROPERTIES LIMITED

Drawing Title
EXISTING FRONT ELEVATION

Group
Drawn By
Scale 1:20
Date FEB 2010

Job No 898
Drg No 02
Rev

Original sheet size A1