


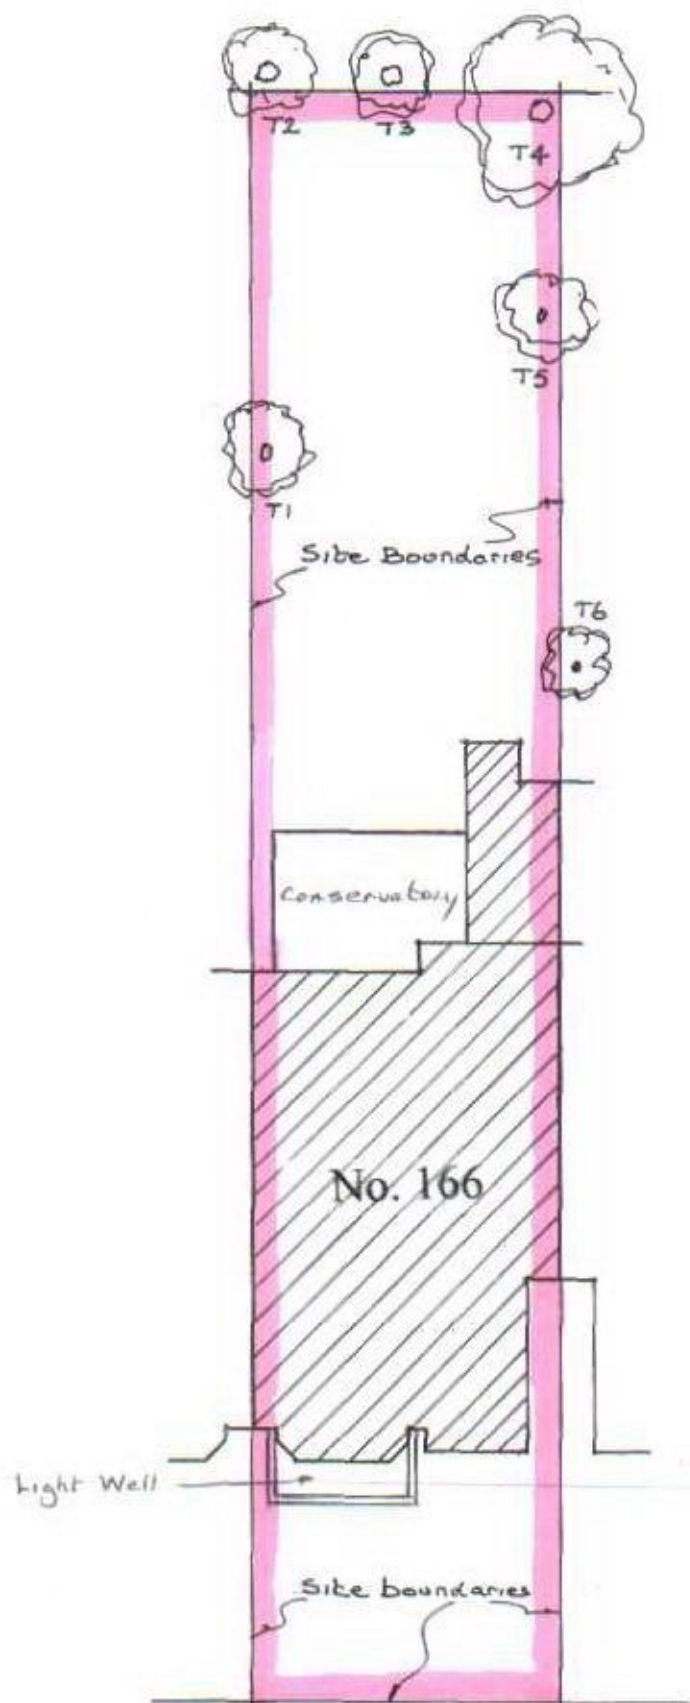

Proposed Alterations to
166 Goldhurst Terrace
London NW6 3HP

Mr & Mrs A Heller

Site Plan.

Scale 1:200

Dwg No 2902/4.A

March 2010.