




Ground Floor Plan

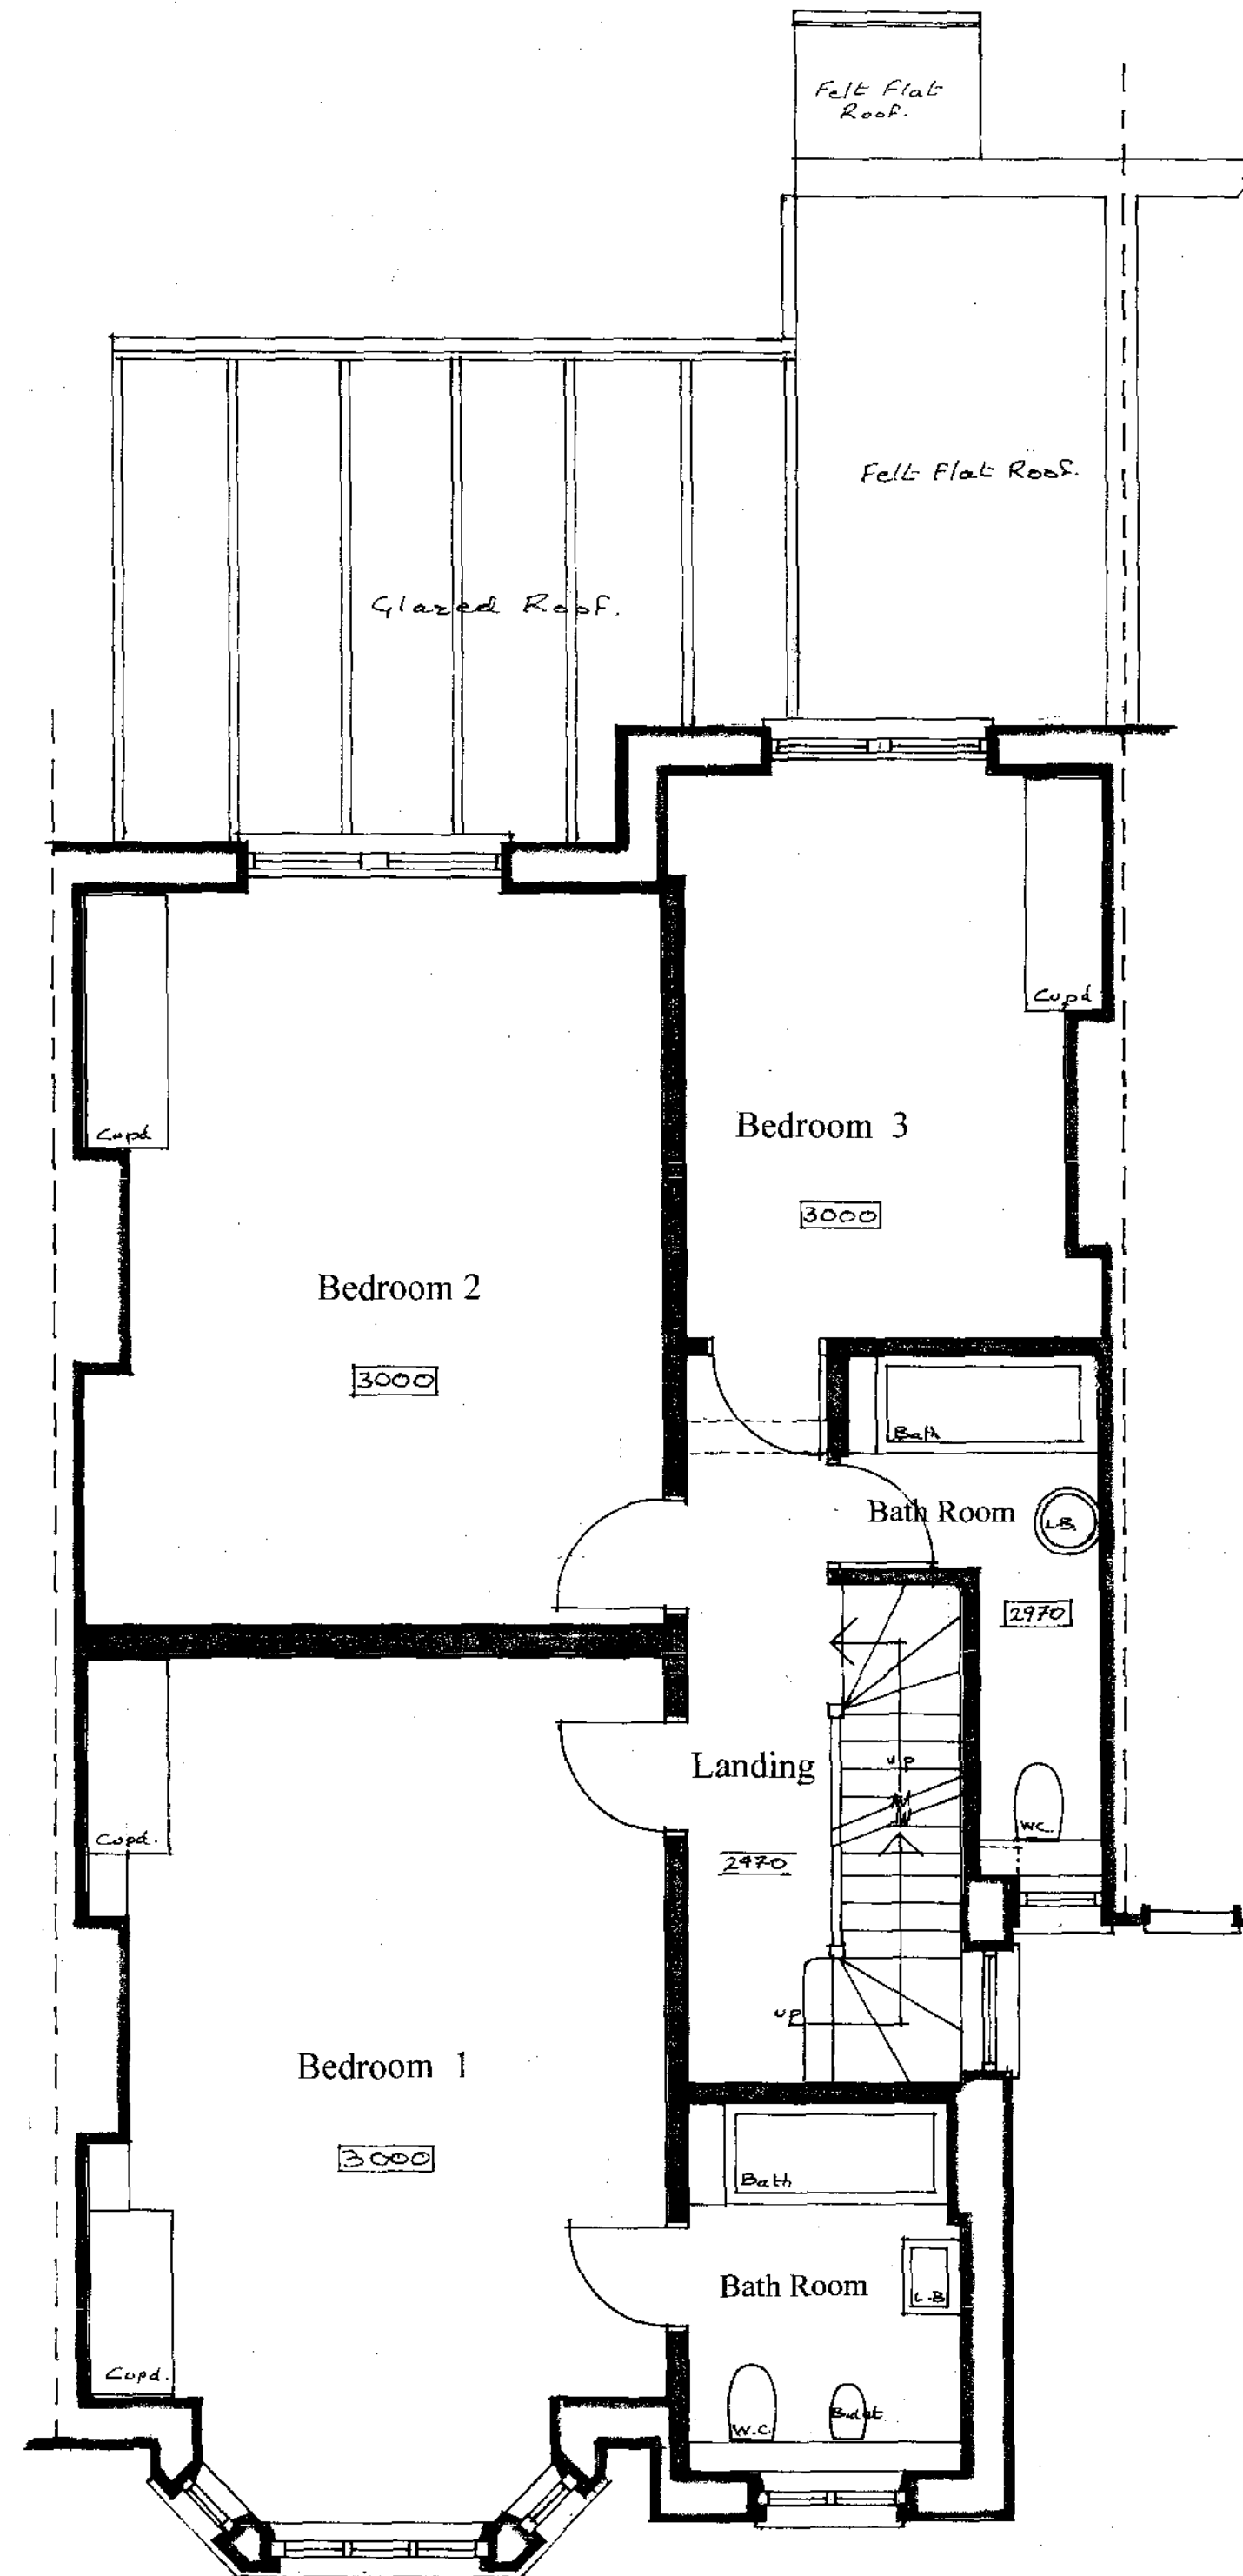

First Floor Plan

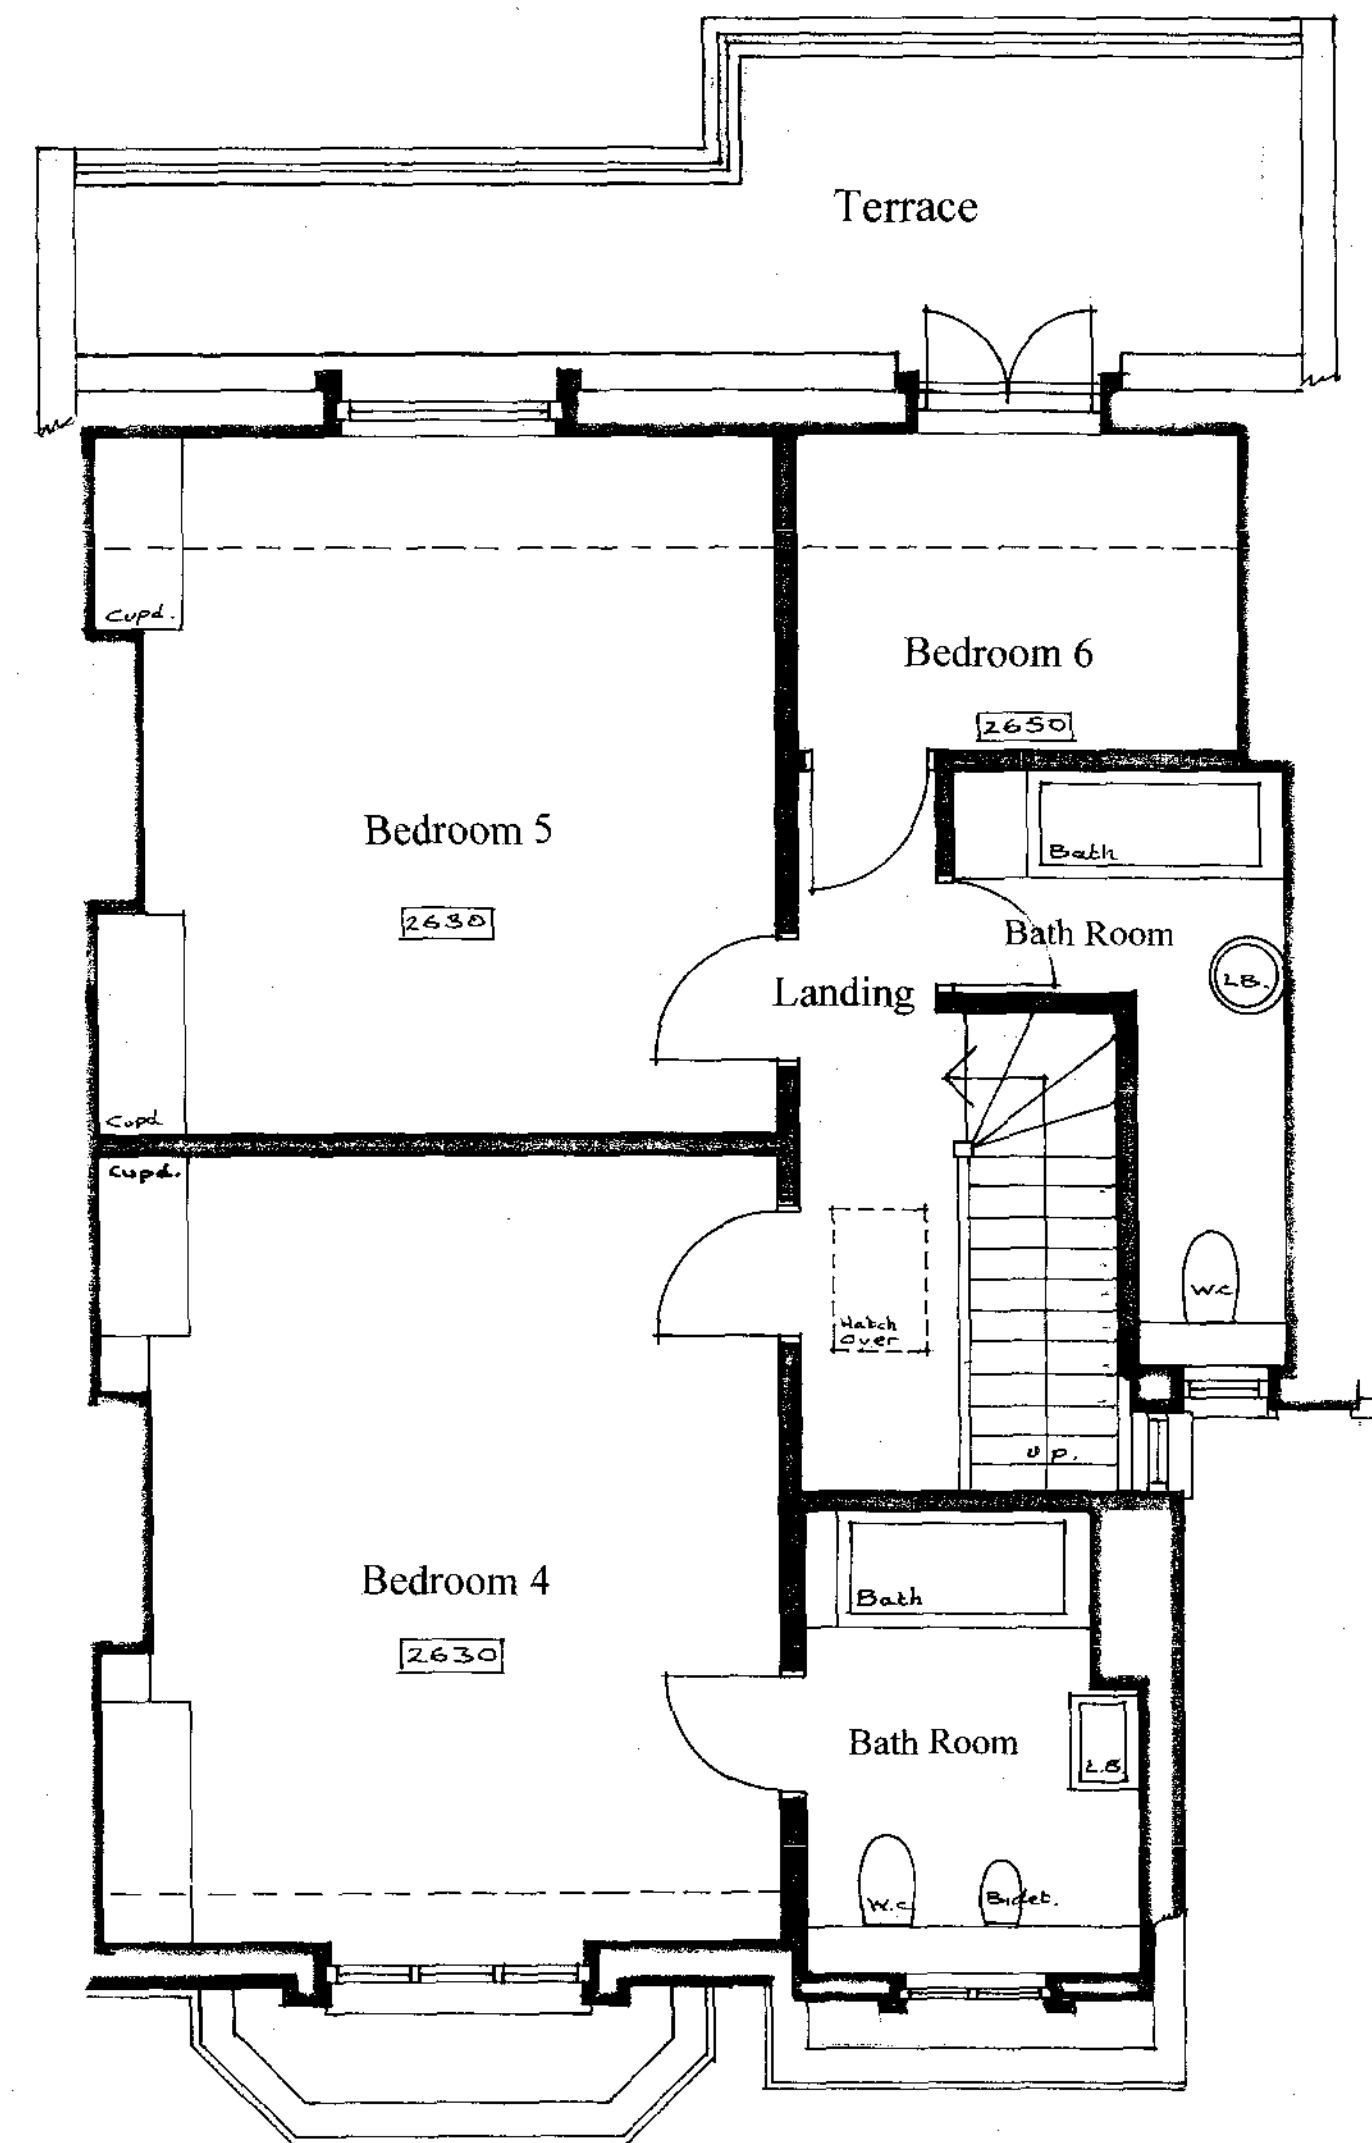


Second Floor Plan

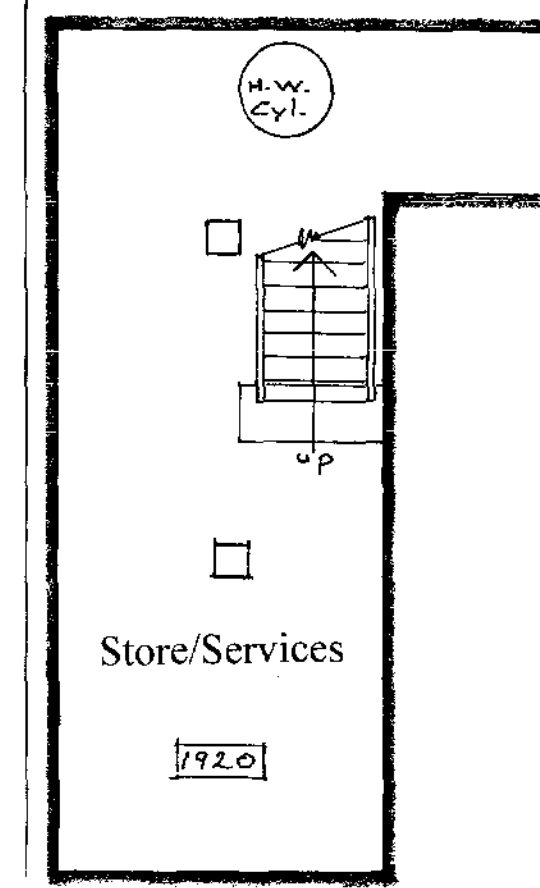

Basement Plan



Front Elevation [South] Rear Elevation [North]
Scale 1:100

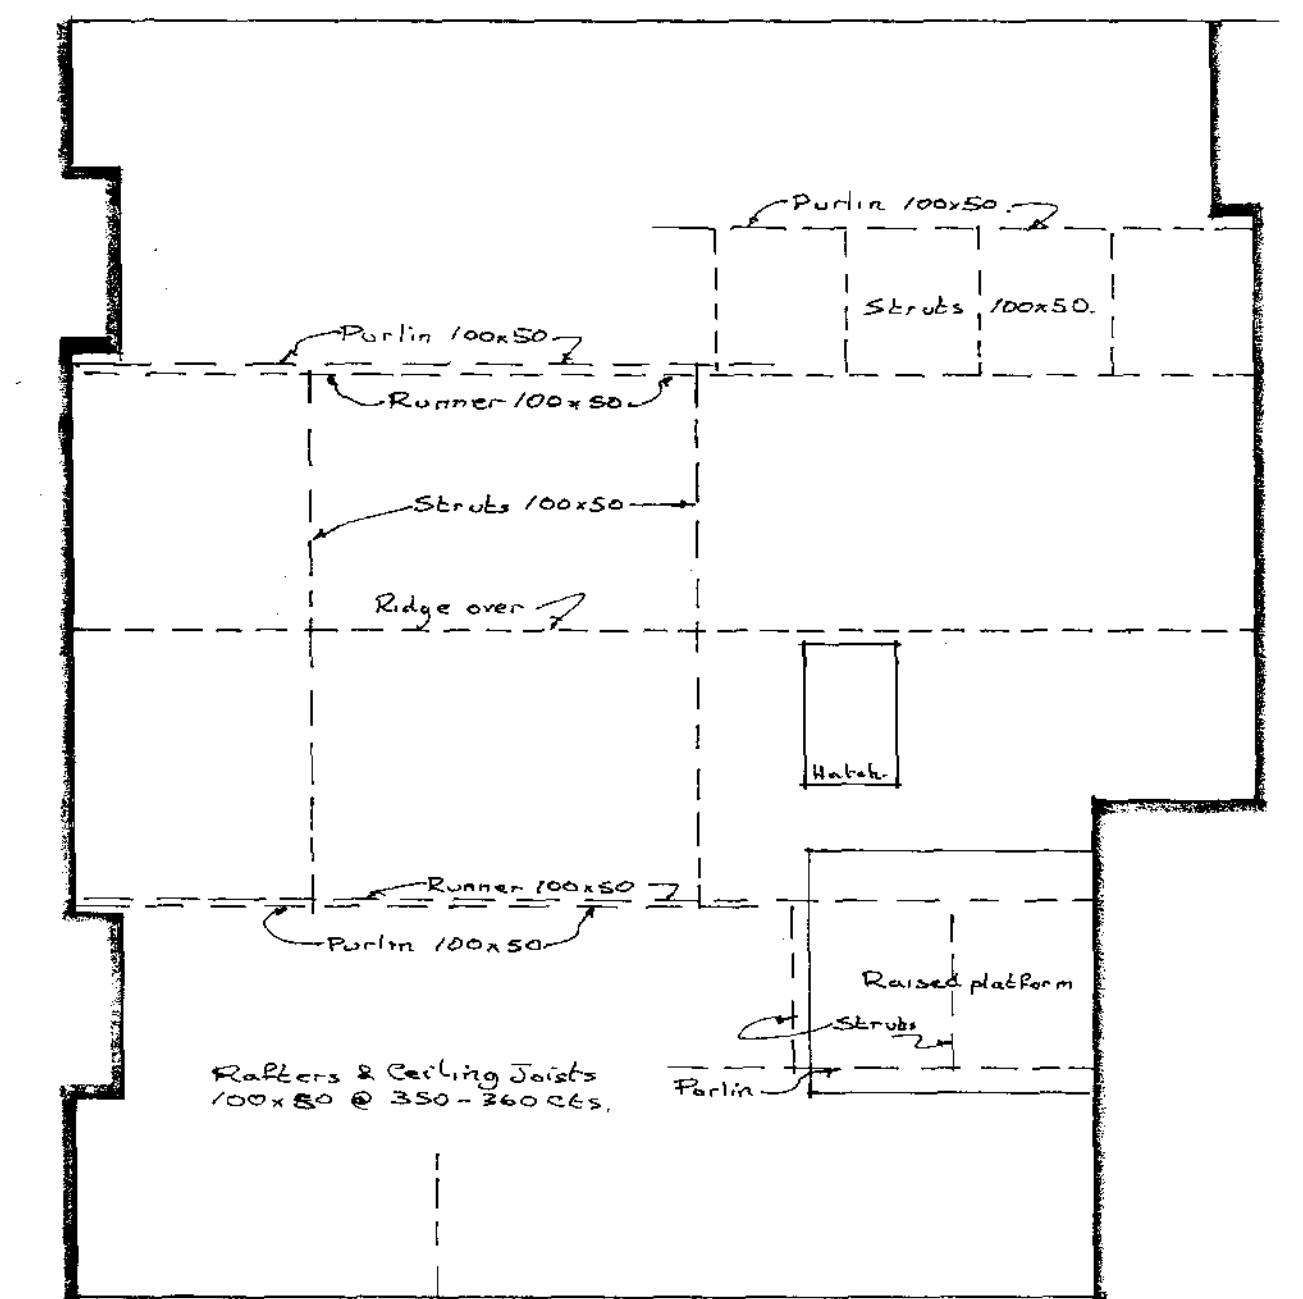

Loft Plan

Project
Proposed Alterations & Additions
To No. 166 Goldhurst Terrace,
London, NW6 3HP.
Client
Mr. & Mrs. A. Heller.
Title
Plans as Existing
Scale
1:50
Drawing No.
2902 / 01
Date
December 2009
Drawn
VH.