


Section

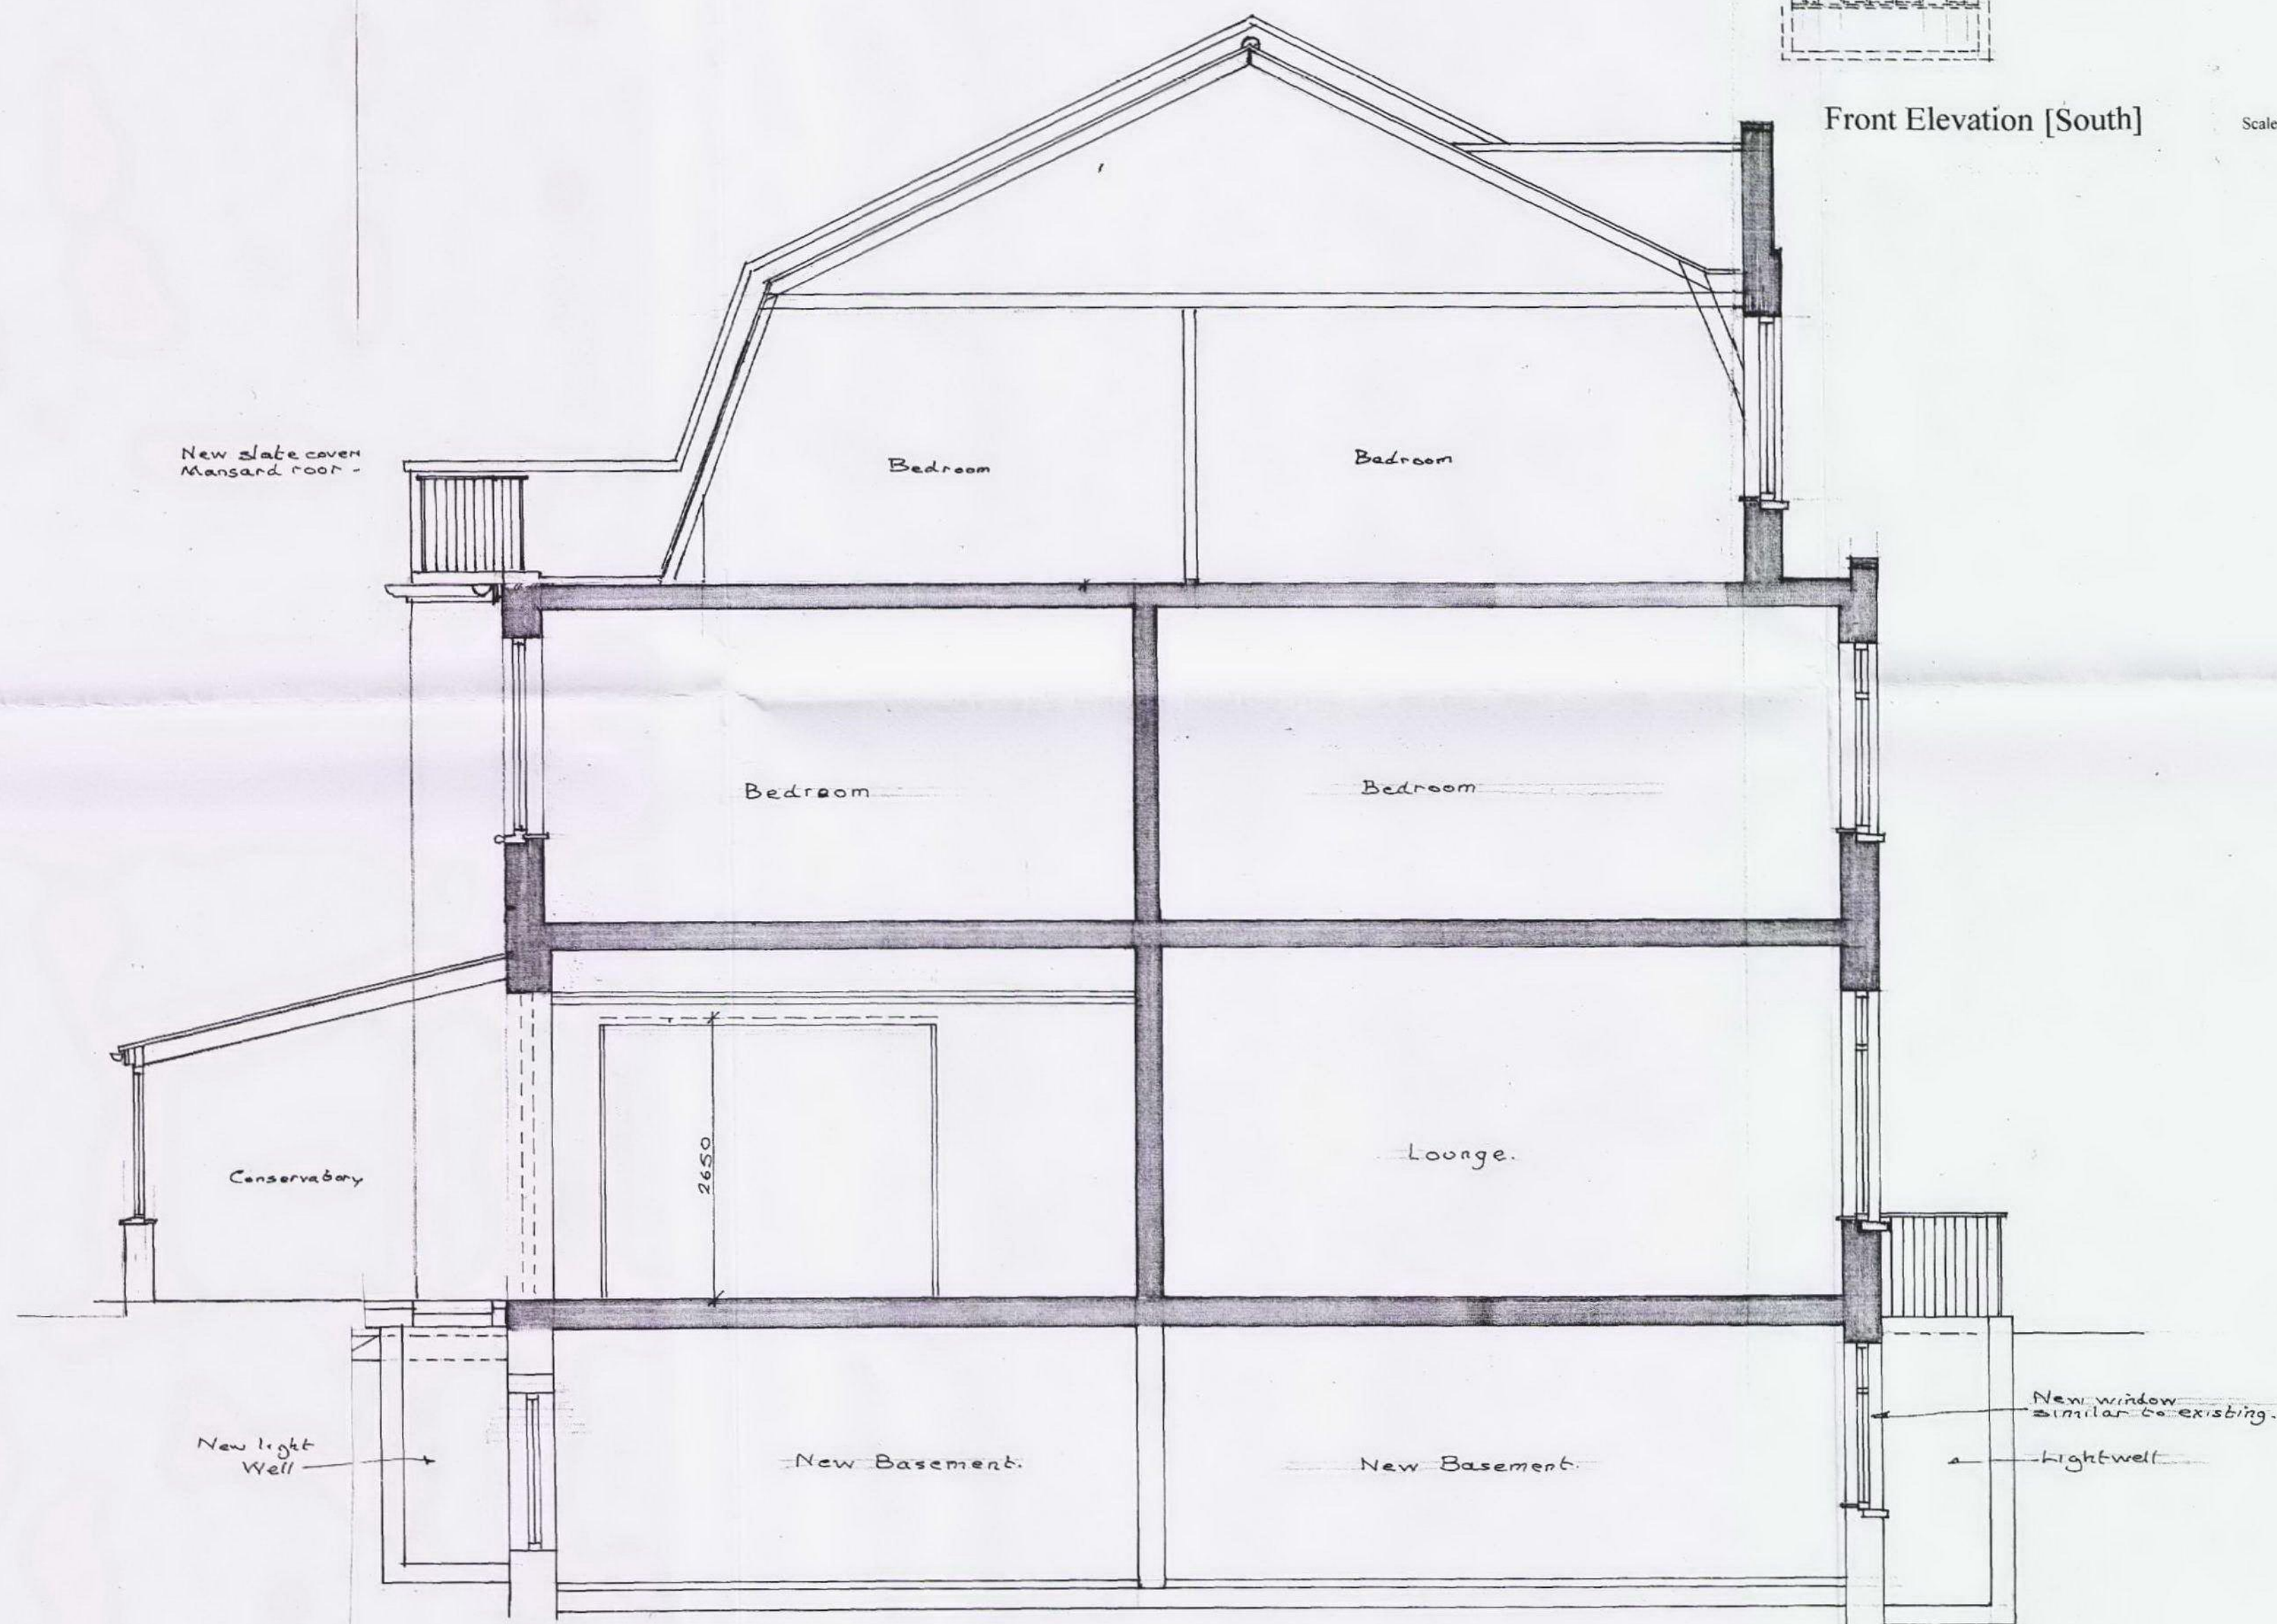

New velux type rooflights

Front Elevation [South]

Scale 1:100



Project
Proposed Alterations & Additions
To No. 166 Goldhurst Terrace,
London, NW6 3HP.
Client
Mr. & Mrs. A. Heller.
Title
Plans as Proposed
Plans & Sections
Scale
1:50 & 1:100
Date
February 2010
Drawing No.
2902 / 03 A
Drawn
VH.