


Ground Floor Plan

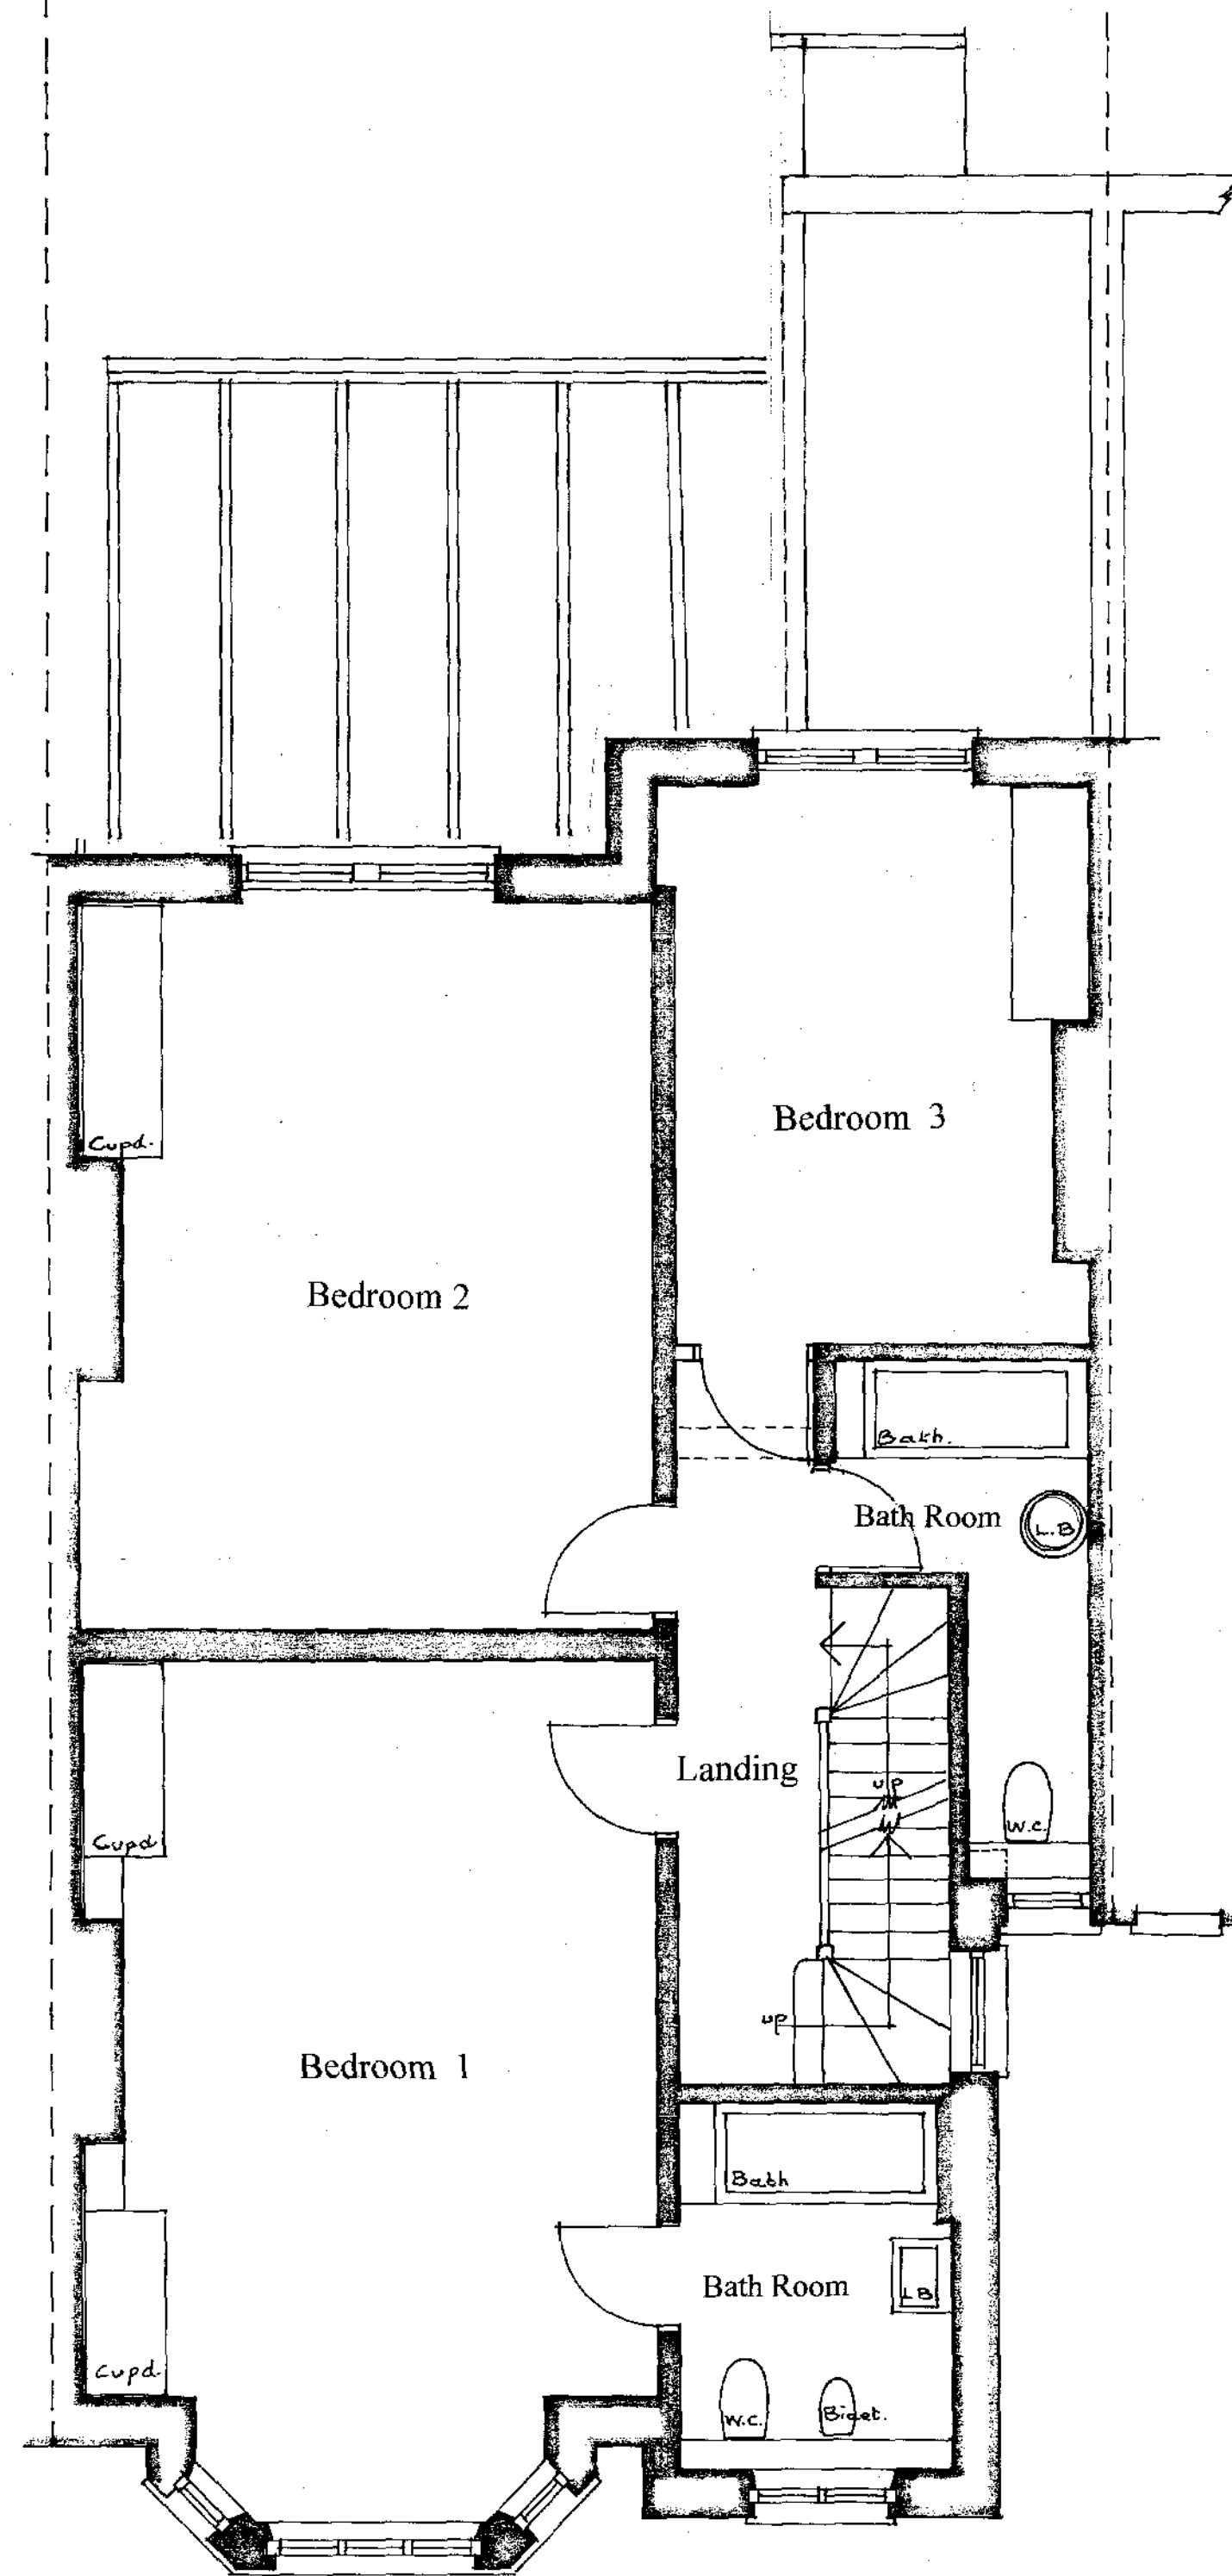

First Floor Plan

Project:
Proposed Alterations & Additions
To No. 166 Goldhurst Terrace,
London, NW6 3HP.
Client:
Mr. & Mrs. A. Heller.

Title:
Plans as Proposed
General Arrangement Drawing

Scale:
1 : 50
Drawing No.
2902 / 02 A

Date:
January 2010
Drawn:
VH.