


MW Architect

83 Weston Street
London
SE1 3RS
020 7403 9090

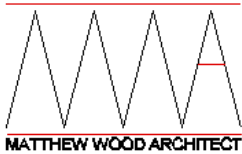

Job Title

63 Patshull Road

Job Number

119

Drawn by
MDM

Date
February 2009

Checked by
MW

Date
February 2009

Drawing Status

Planning

Drawing Scale

1:100

Drawing Name

First Floor, Ground Floor


Layout ID

P 01.1


Status

Revision

C

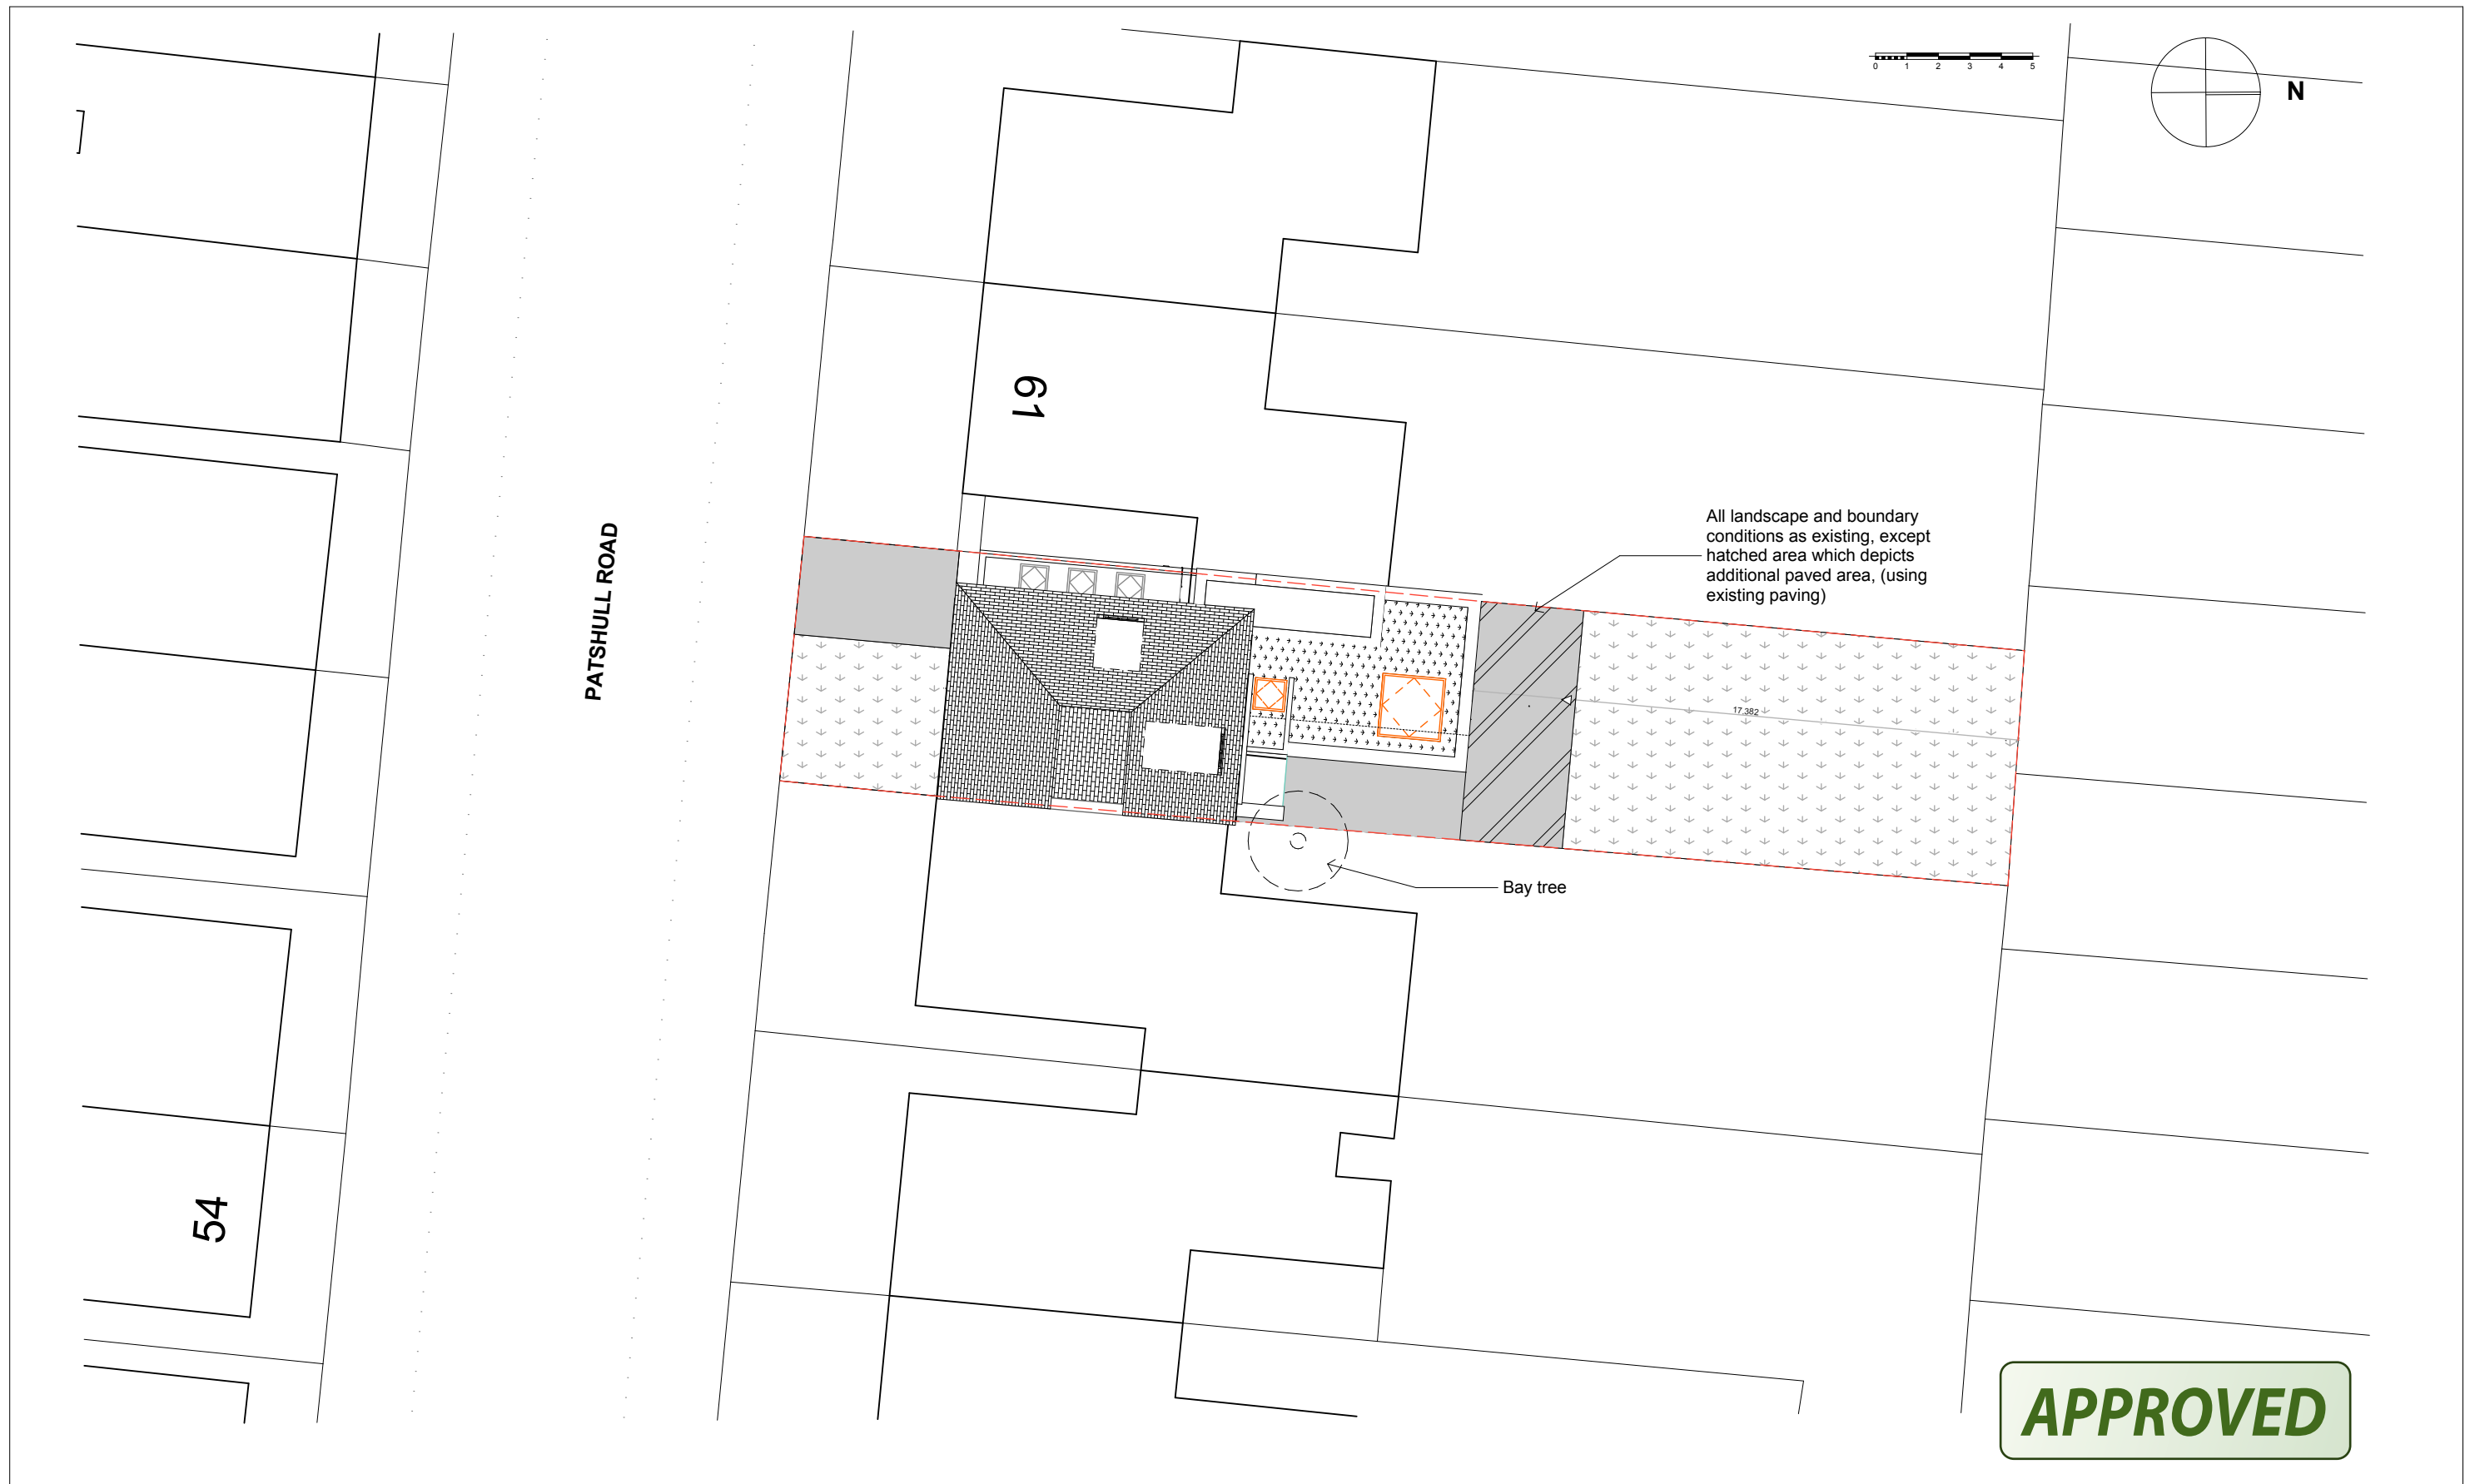

MW Architect 83 Weston Street London SE1 3RS 020 7403 9090 	Job Title 63 Patshull Road Job Number 119	Drawn by MDM Checked by MW	Date February 2009 Date February 2009	Drawing Status Planning	Drawing Name Proposed Block Plan		
				Drawing Scale 1:200	Layout ID P.01.2	Status	Revision C

 

New front door and wall to side extension to match neighbouring property



Front Elevation 1:100

Reclaimed stock bricks




Rear Elevation 1:100

APPROVED

MW Architect

83 Weston Street
London
SE1 3RS
020 7403 9090

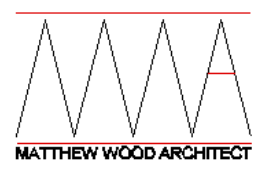


Job Title
63 Patshull Road
Job Number
119

Drawn by
MDM
Checked by
MW
Date
February 2009
Date
February 2009


Drawing Status
Planning
Drawing Scale
1:100

Drawing Name
Rear Elevation, Front Elevation
Layout ID
P.02.1
Status
C
Revision
C

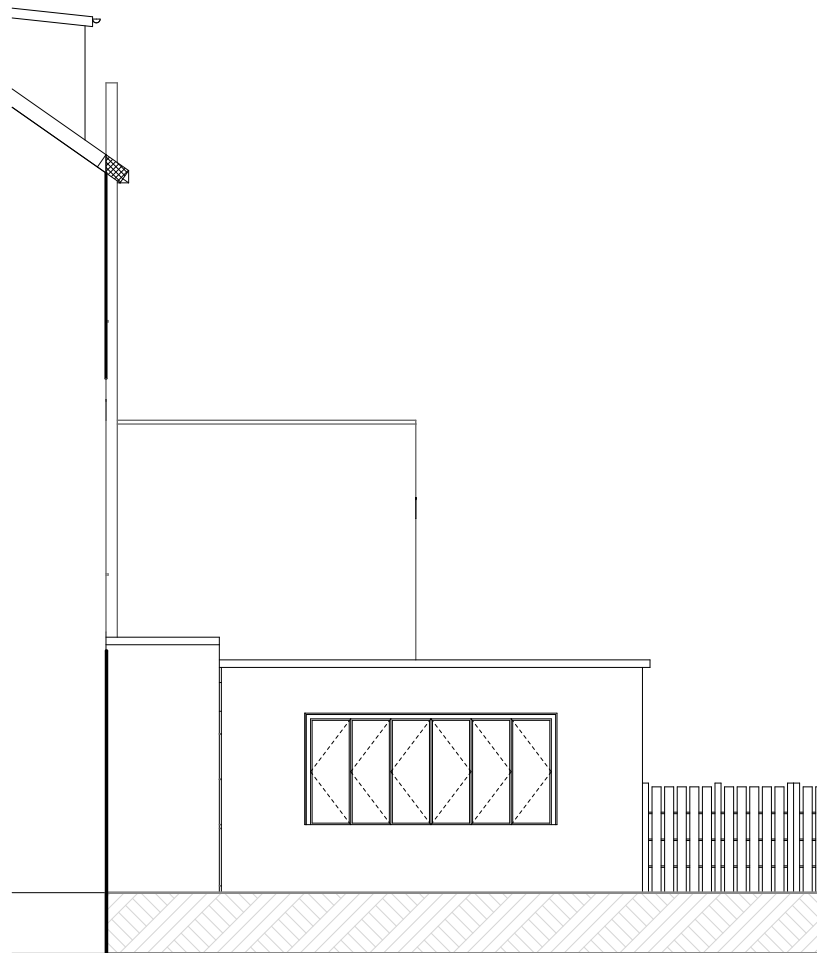

New Boundary Elevation

1:100

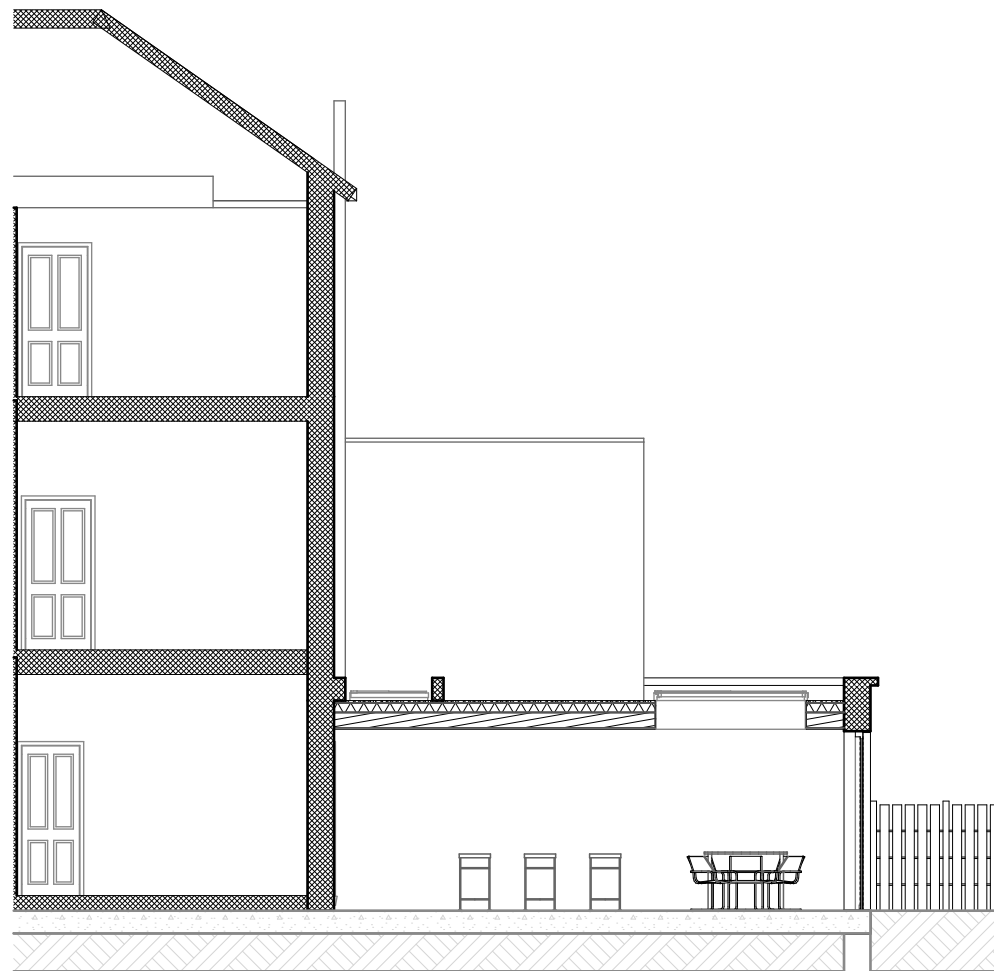

S-03


Building Section

1:100

APPROVED

MW Architect

83 Weston Street
London
SE1 3RS
020 7403 9090

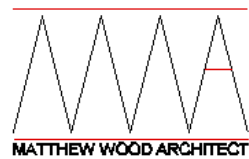

Job Title

63 Patshull Road

Job Number

119

Drawn by
MDM

Checked by
MW

Date
February 2009

Date
February 2009

Drawing Status

Planning

Drawing Scale

1:100

Drawing Name

**New Boundary Elevation, Building
Section**

Layout ID

P.02.2

Status

Revision


C



APPROVED

MW Architect

83 Weston Street
London
SE1 3RS
020 7403 9090

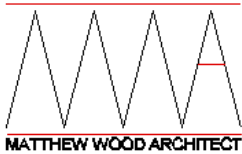

Job Title
63 Patshull Road
Job Number
119

Drawn by
MDM
Checked by
MW
Date
February 2009
Date
February 2009

Drawing Status
Planning
Drawing Scale

Drawing Name
Exterior & Interior Renders
Layout ID
P.03.1
Status
C
Revision