





MW Architects 83 Weston Street London SE1 3RS 020 7403 9090 	Job Title Patshull Road Job Number 119	Drawn by Marco-Emilio Di Mario Checked by Matthew Wood	Date February 2010 Date February 2010	Drawing Status Planning	Drawing Name Existing Block Plan		
				Drawing Scale 1:200	Layout ID A1.2	Status	Revision

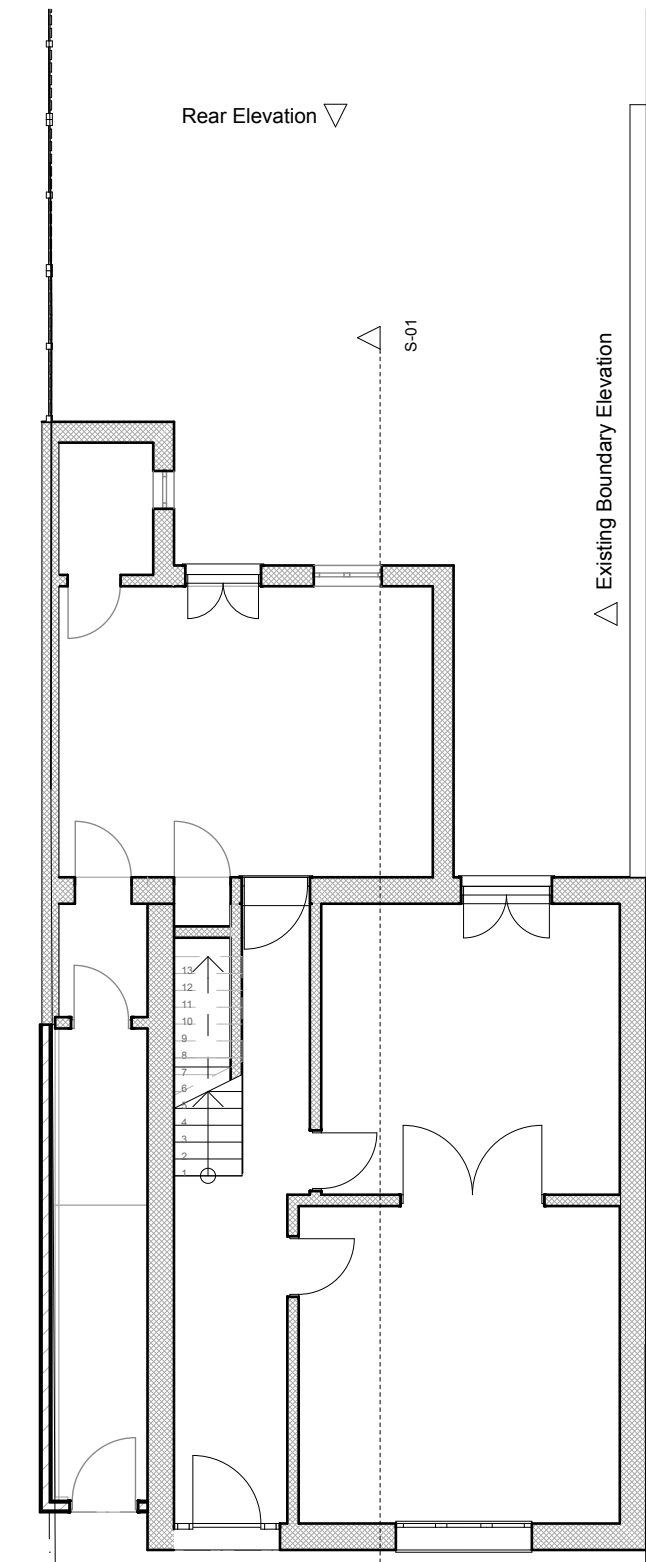

0. Existing Ground Floor 1:100

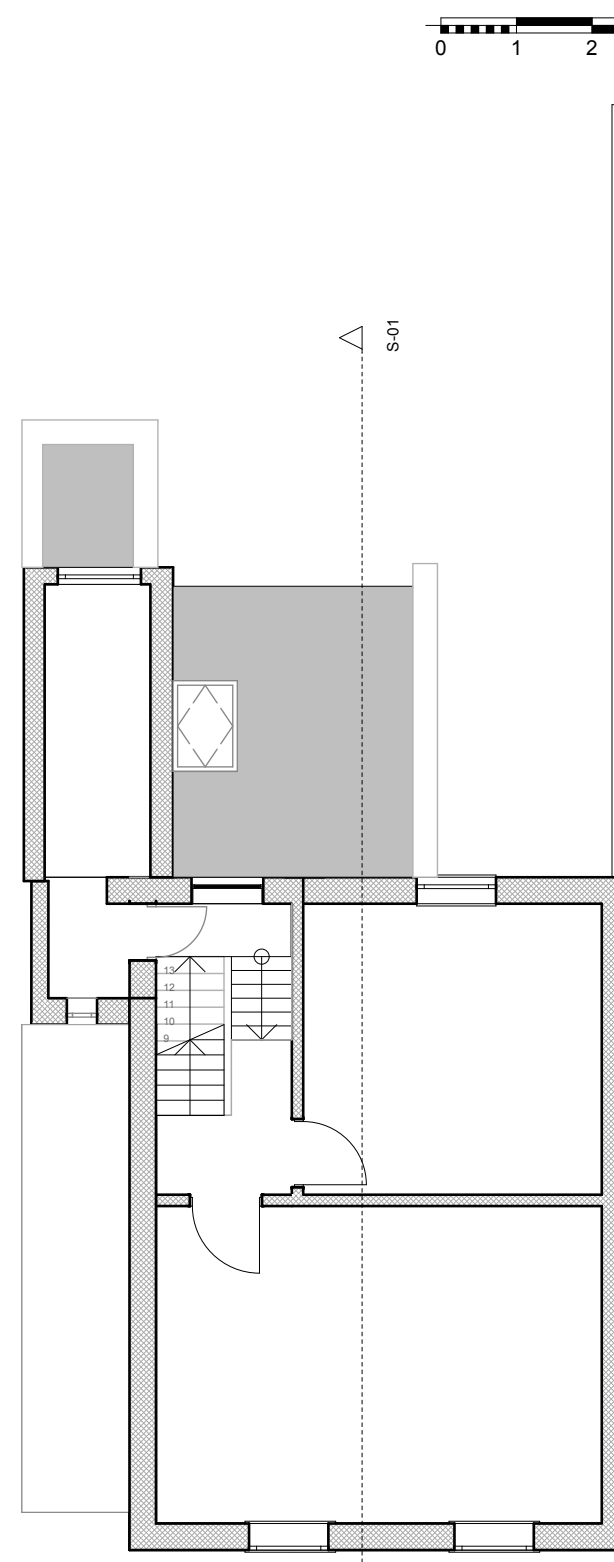

1. Existing First Floor 1:100

MW Architects

83 Weston Street
London
SE1 3RS
020 7403 9090



Job Title

Patshull Road

Job Number

119

Drawn by
Marco-Emilio Di Mario

Date
February 2010

Checked by
Matthew Wood

Date
February 2010

Drawing Status

Planning

Drawing Scale

1:100

Drawing Name


Existing Ground Floor, Existing First Floor

Layout ID


A1.3

Status


Revision

 

Existing Front Elevation 1:100

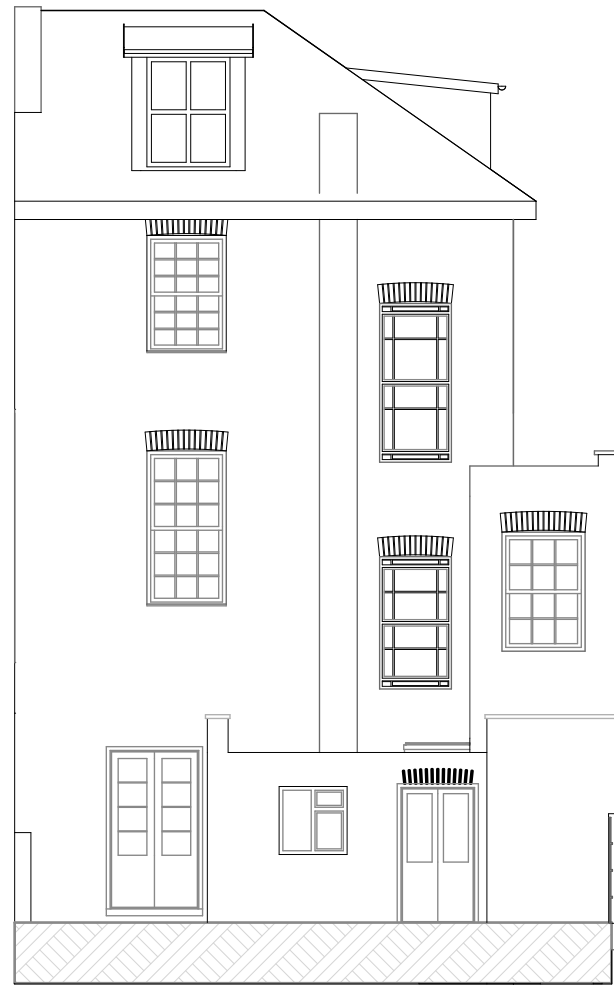

Existing Rear Elevation 1:100

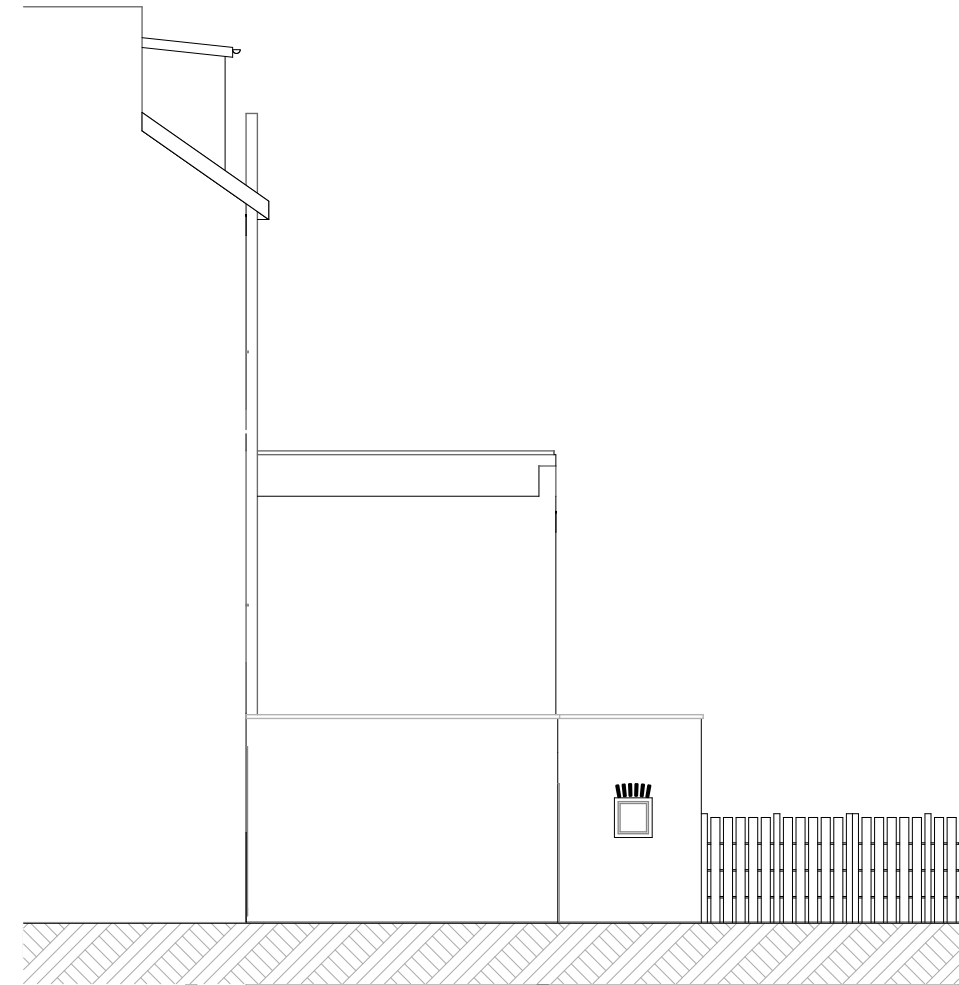

Existing Boundary Elevation 1:100

MW Architects
83 Weston Street
London
SE1 3RS
020 7403 9090



Job Title
Patshull Road
Job Number
119

Drawn by
Marco-Emilio Di Mario
Date
February 2010
Checked by
Matthew Wood
Date
February 2010

Drawing Status
Planning
Drawing Scale
1:100

Existing Front Elevation, Existing
Boundary Elevation, Existing Rear
Elevation
Drawing Name
Layout ID
A2.1
Status
Revision



MW Architects
83 Weston Street
London
SE1 3RS
020 7403 9090



Job Title
Patshull Road
Job Number
119

Drawn by
Marco-Emilio Di Mario
Checked by
Matthew Wood

Date
February 2010
Date
February 2010

Drawing Status
Planning
Drawing Scale
1:1.85, 1:2.46

Drawing Name
Existing Structure
Layout ID
A3.1
Status
Revision