




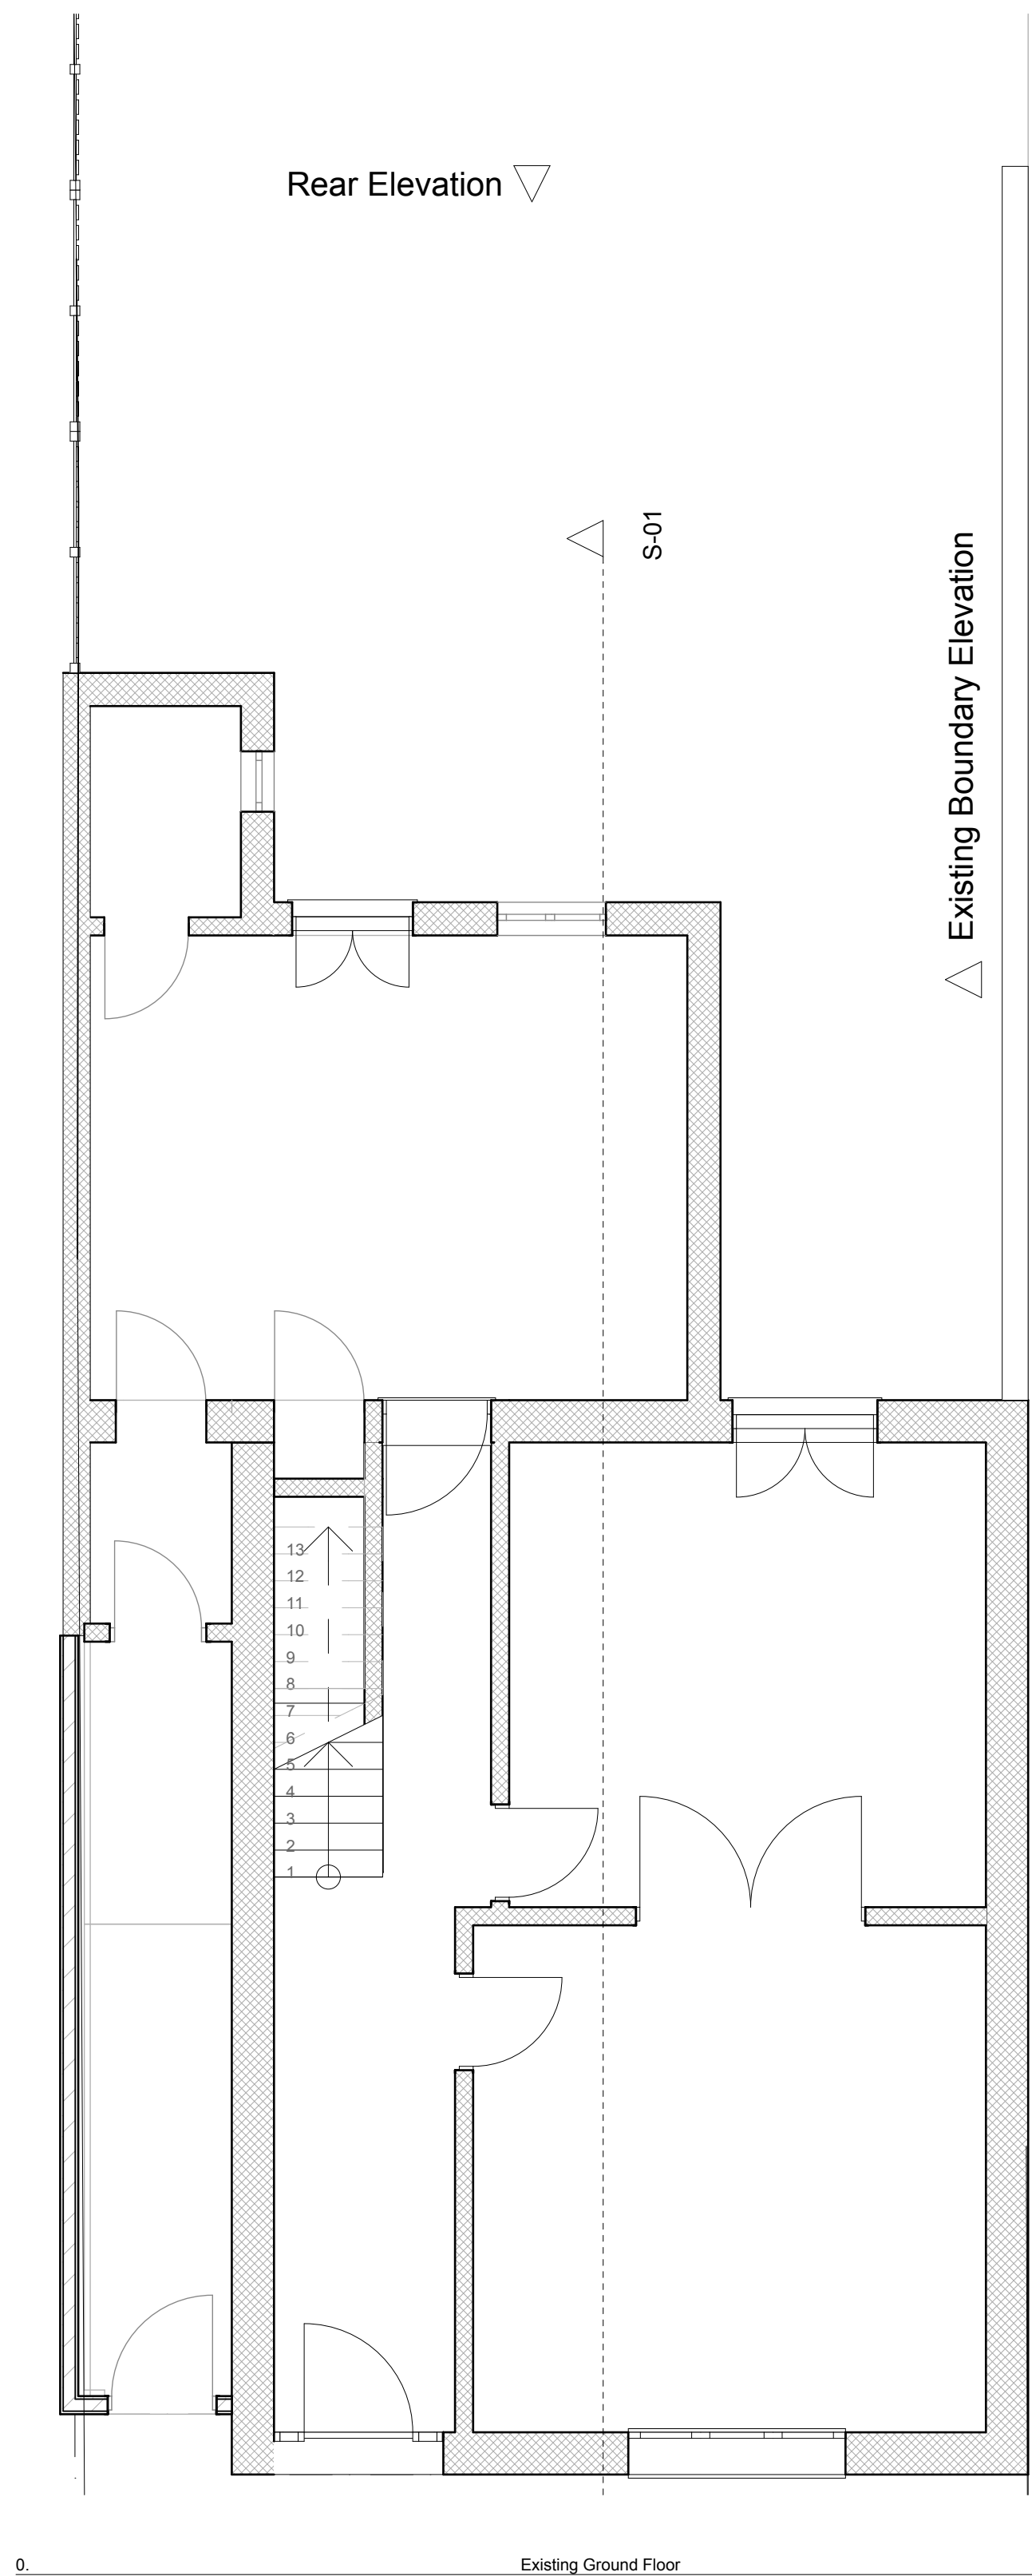

0. Existing Ground Floor 1:50

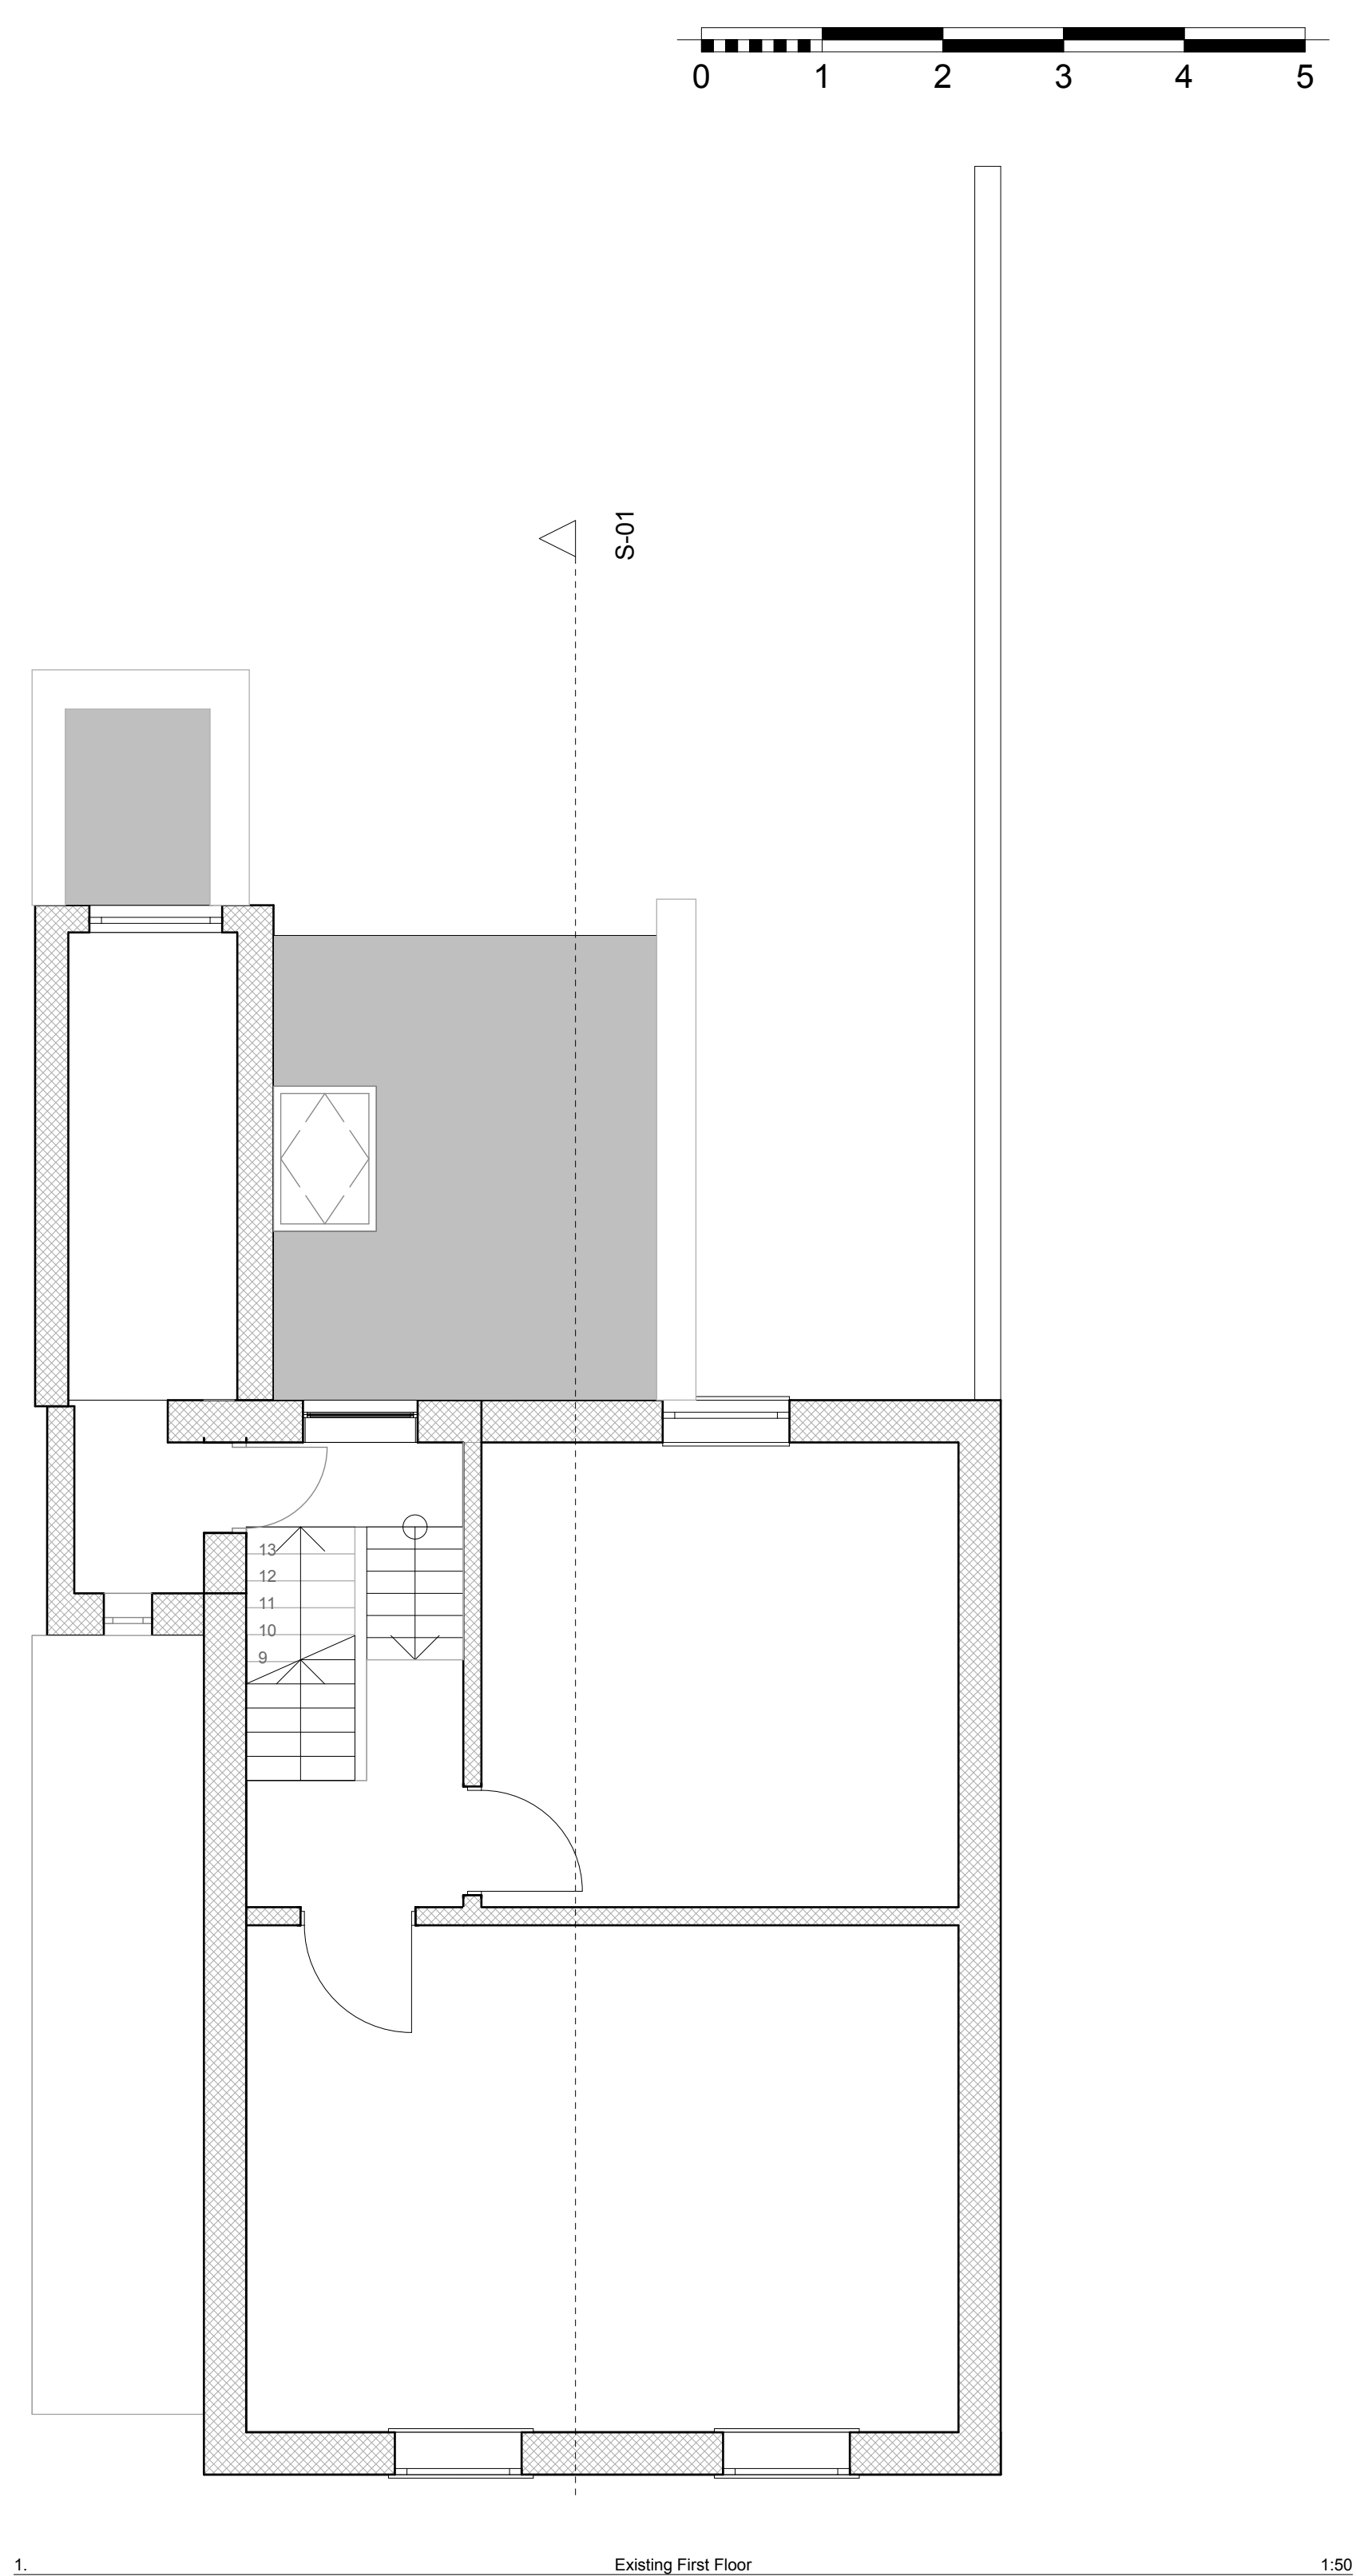

1. Existing First Floor 1:50

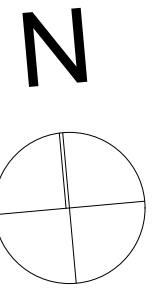

MW Architects
83 Weston Street
London
SE1 3RS
020 7403 9090



Job Title 63 Patshull Road

Job Number 119

Drawing Name
Existing Ground Floor, Existing
First Floor

Drawing Status
Planning

Drawn by
Marco-Emilio Di Mario

Date
March 2010

Checked by
Matthew Wood

Date
March 2010

Drawing Scale
1:50

Layout ID
C1.3


Status

Revision




Existing Front Elevation

1:50

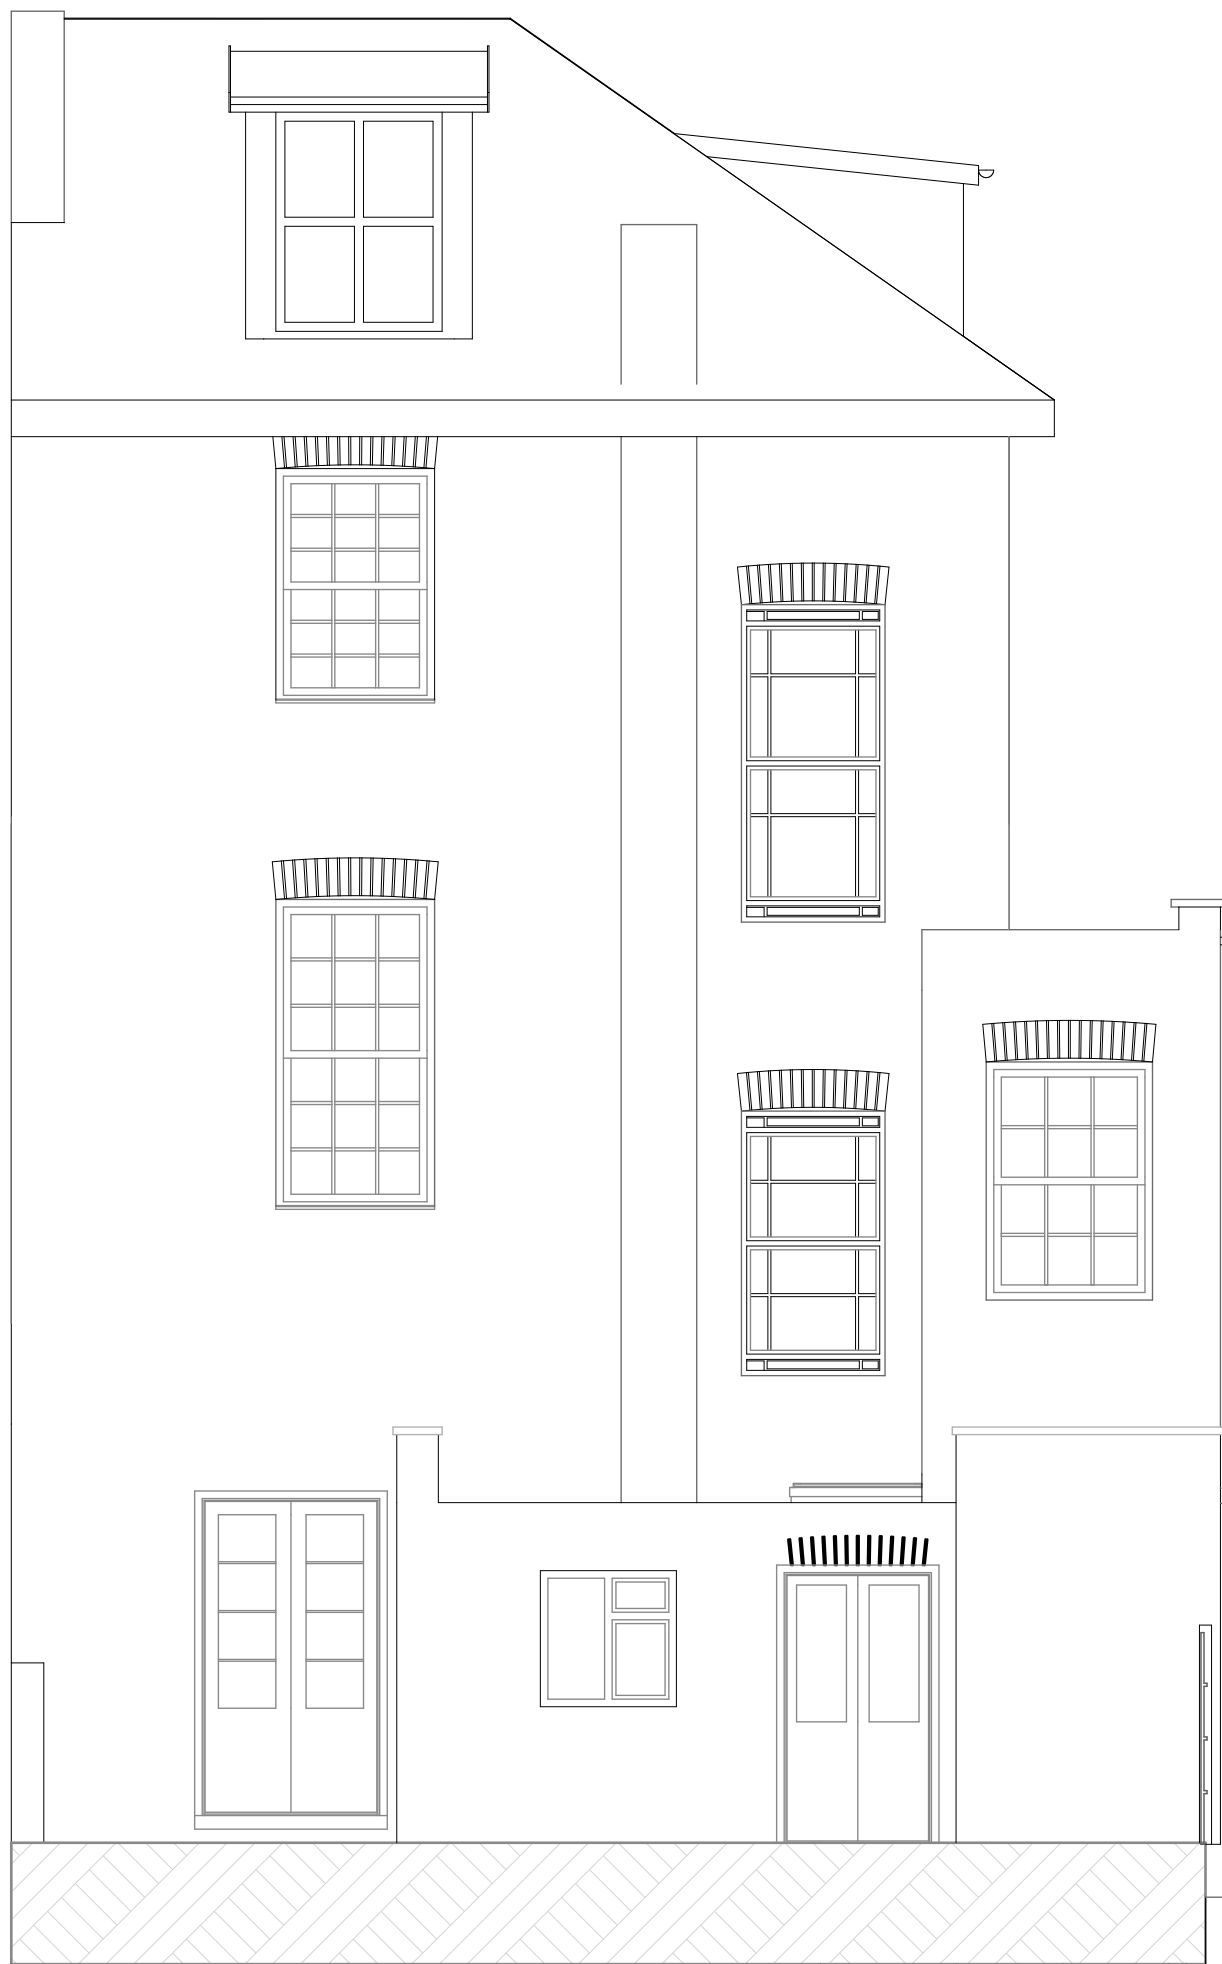

Existing Rear Elevation

1:50

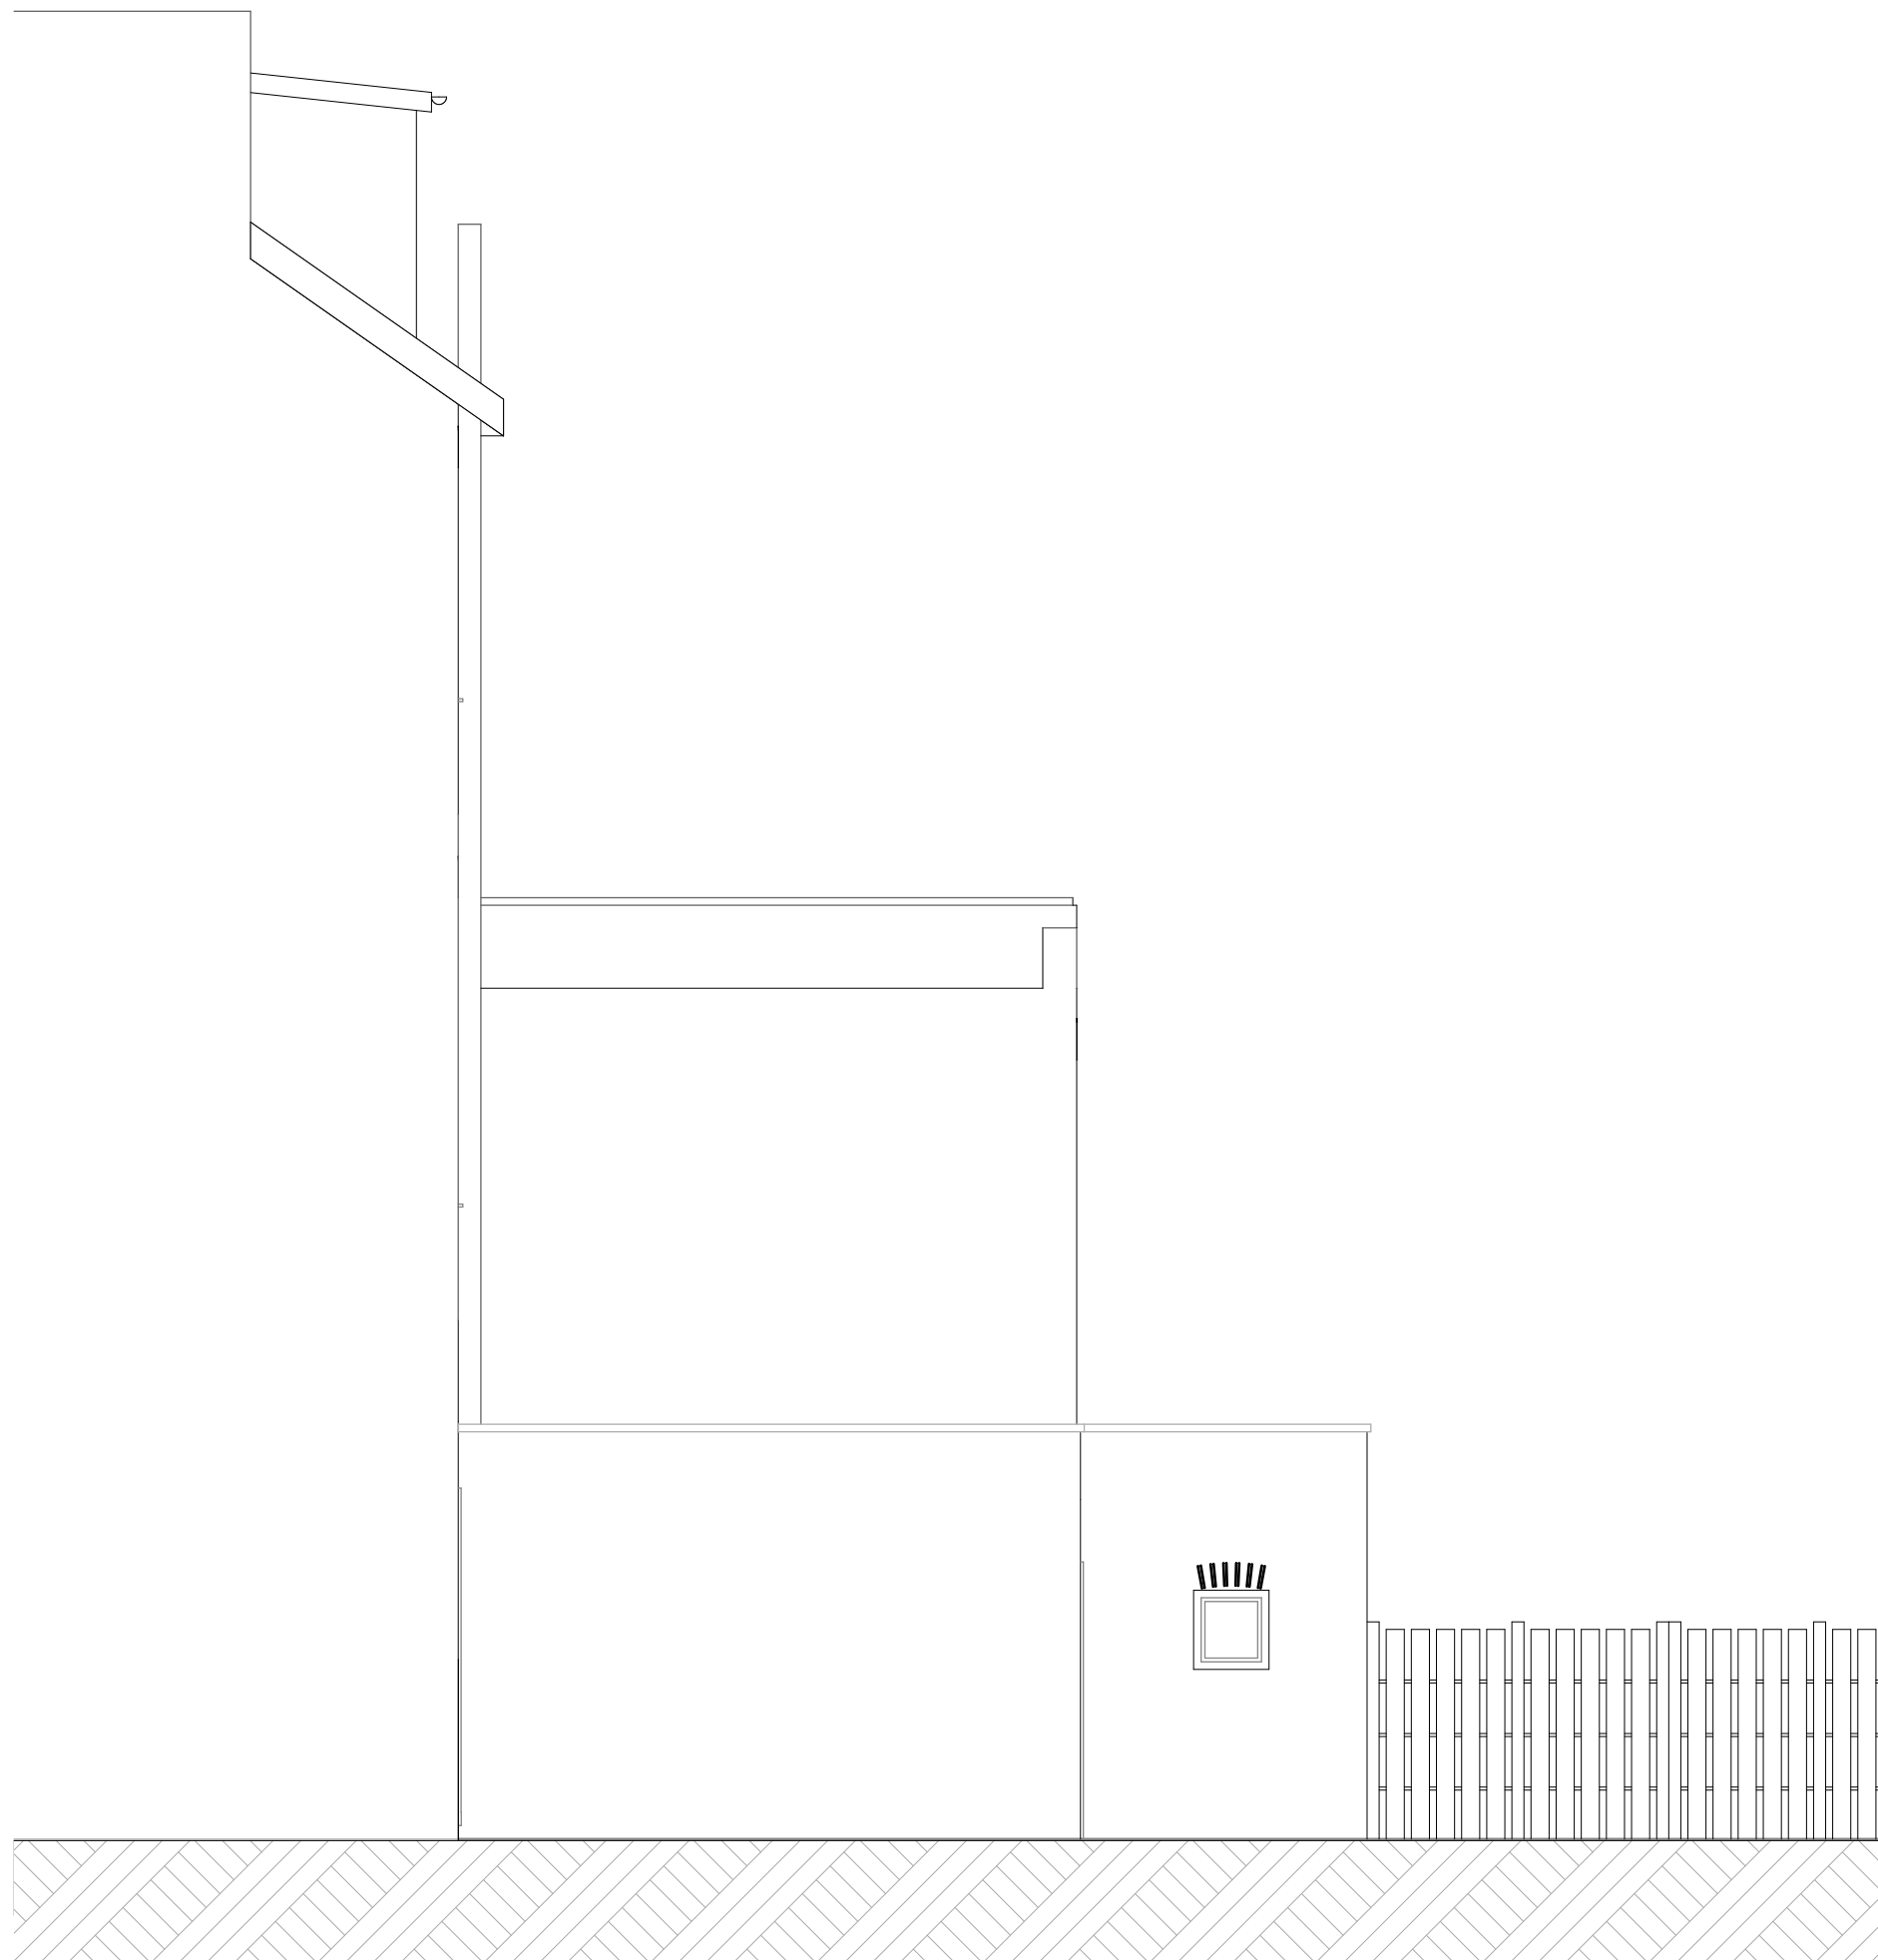

Existing Boundary Elevation

1:50

MW Architects

83 Weston Street
London
SE1 3RS
020 7403 9090



Job Title 63 Patshull Road

Job Number 119

Existing Front Elevation, Existing
Boundary Elevation, Existing
Rear Elevation

Drawing Status Planning

Drawn by Marco-Emilio Di Mario Date March 2010

Checked by Matthew Wood Date March 2010

Drawing Scale 1:50

Layout ID C2.1 Status Revision