



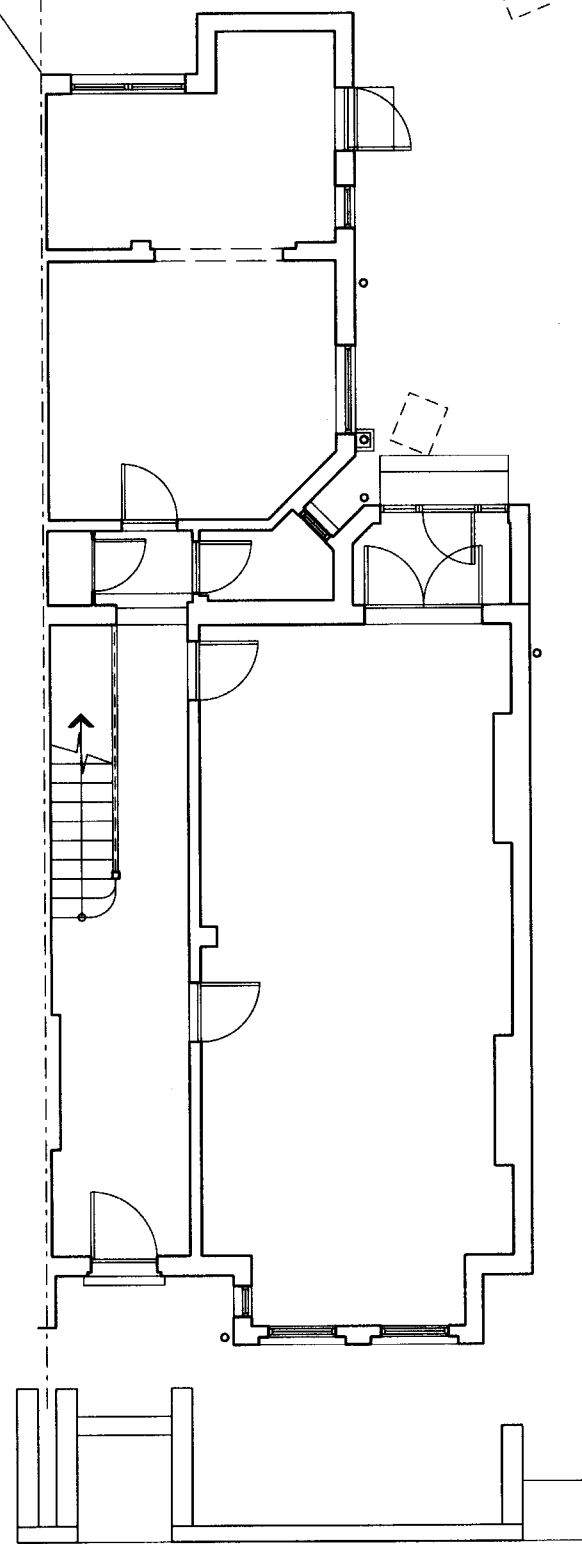

GROUND FLOOR PLAN

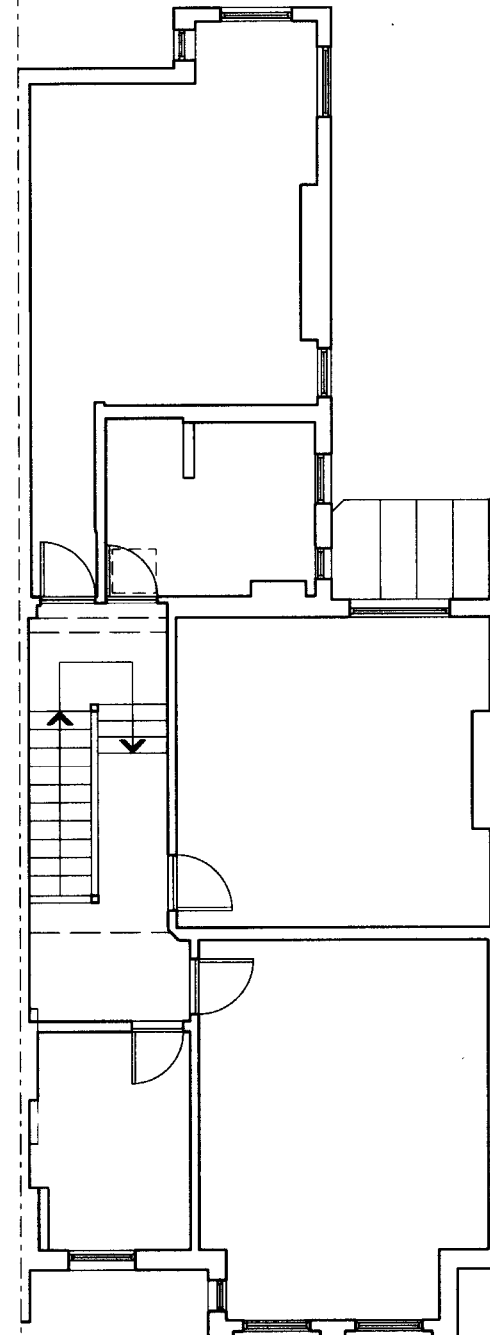

FIRST FLOOR PLAN

Date	Revision

RIBA  
Chartered Practice

Unit 1.1,
Trowberry House,
The Leathermarket,
Wester Street,
London,
SE1 3BR
T: +44 (0) 20 7182 1043
F: +44 (0) 20 7691 7242
office@simonwhitehead.com
www.simonwhitehead.com
Simon Whitehead Architects Limited

Do not scale
All dimensions in millimetres unless otherwise stated.
Any variations or supplementary drawings are to be approved by the Architect.

ALL DIMENSIONS AND CONDITIONS ARE TO BE CHECKED ON SITE PRIOR TO PROCEEDING DRAWINGS OR COMMENCING ANY WORK.

Magnetic Media does not constitute contract documentation and updates of this data will occur. These files are current as of the date of issue. Your use of the content of these files is at your own risk. Reference should always be made to the hard copy which is superior to the digital format. Any documents produced by yourselves which contain part or all of this data remain your responsibility and is attributed to yourselves. Whilst every effort has been made to ensure that this file has been scanned for viruses, we cannot ensure that it does not contain any.

ISSUED FOR TENDER	
ISSUED FOR CONSTRUCTION	

Status
PRELIMINARY

Project
**5 SARRE ROAD ROAD
LONDON, NW2 3SN**

Drawing description
EXISTING PLANS

Local Authority
London Borough of Camden

Client
Mr & Mrs Roulter

Scale
1:100@A3

Date
FEB 2010

CADdrawn
SMW

Checked

Job Number
10-008

Drawing Number
EX-001

Revision

© 2008, Simon Whitehead Architects Limited