



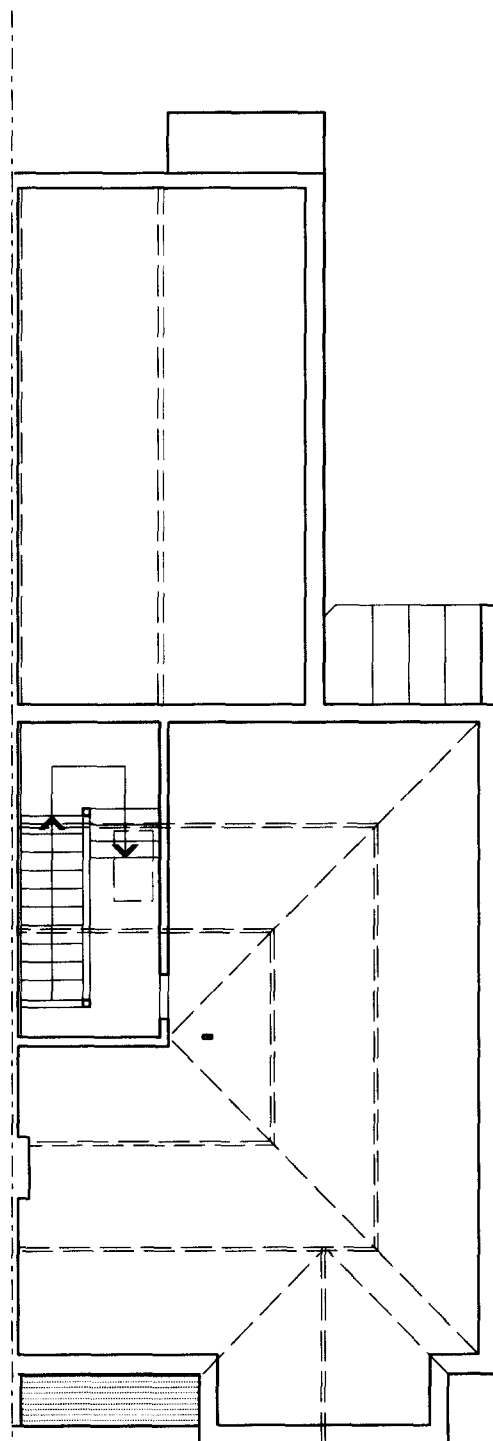

LOFT PLAN

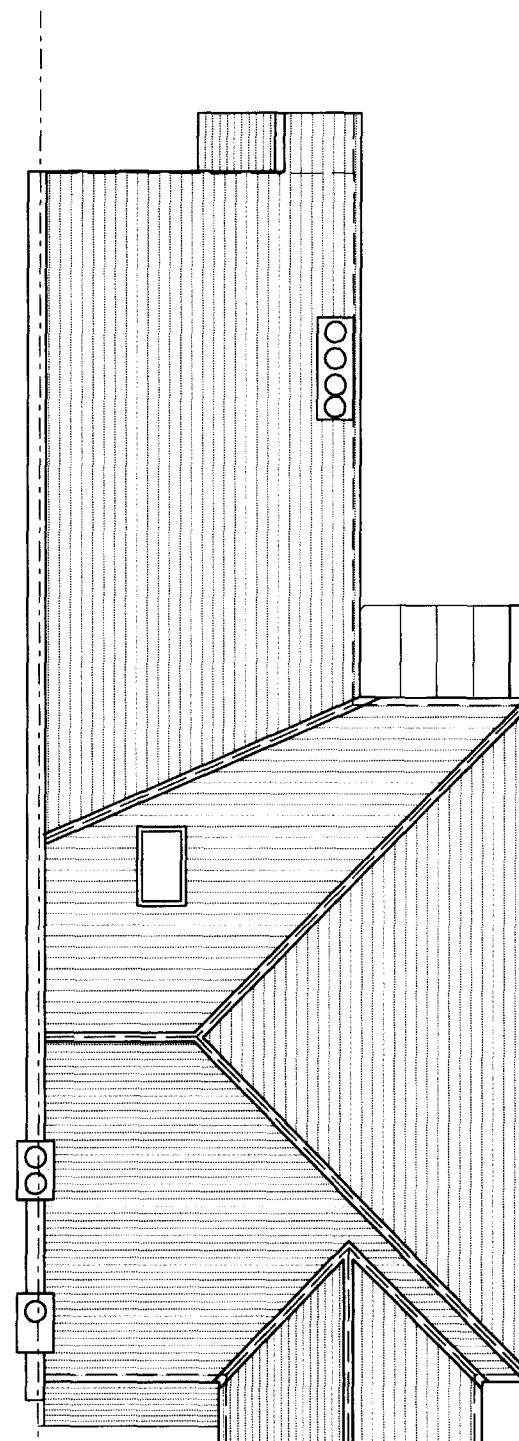

ROOF PLAN

Date Revision

RIBA  
Chartered Practice

Unit 1.1,
Trowbray House,
The Leathermarket,
Weston Street,
London,
SE1 3ER
T: +44 (0) 20 7 183 1063
F: +44 (0) 20 7 49 17242
office@simonwhitehead.com
www.simonwhitehead.com
Simon Whitehead Architects Limited

Do not scale

All dimensions in millimetres unless otherwise stated.

Any variations or supplementary drawings are to be approved by the Architect.

ALL DIMENSIONS AND CONDITIONS ARE TO BE CHECKED ON SITE PRIOR TO PERMANENT FIXTURES OR CONSTRUCTION AND VARIATIONS.

Magnetic Media does not constitute contract documentation and update of this data will occur. These files are current as of the date of issue. Your use of the content of these files is at your own risk. Reference should always be made to the hard copy which is superior to the digital format. Any documents produced by yourselves which contain part or all of this data remain your responsibility and is attributed to yourselves. Whilst every effort has been made to ensure that this file has been scanned for viruses, we cannot ensure that it does not contain any.

ISSUED FOR TENDER	
ISSUED FOR CONSTRUCTION	

Status

PRELIMINARY

Project

**5 SARRE ROAD ROAD
LONDON, NW2 3SN**

Drawing description

EXISTING PLANS

Local Authority

London Borough of Camden

Client

Mr & Mrs Roudier

Scale	Date
1:100@A3	FEB 2010

CADdrawn	Checked
BMW	

Job Number	Drawing Number
10-008	EX-002

Revision	