


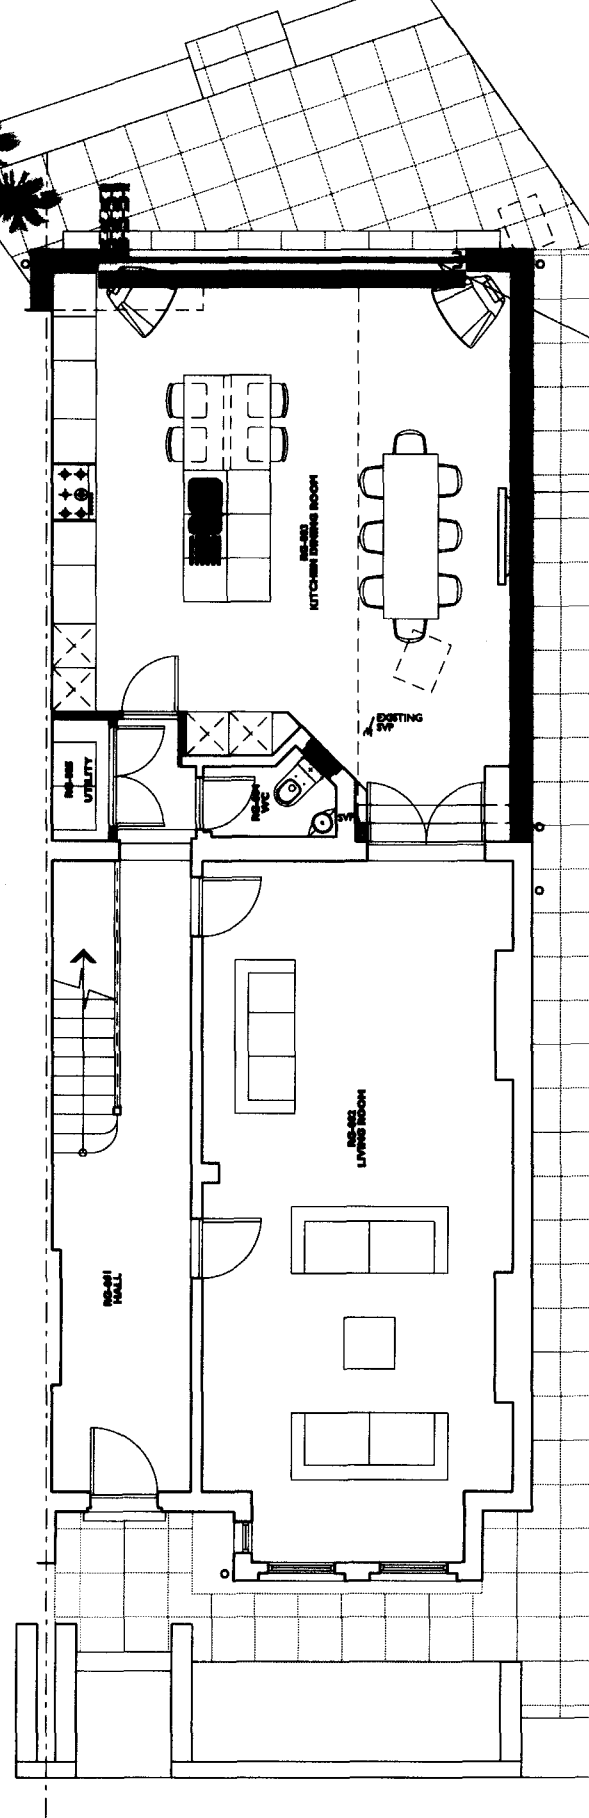


GROUND FLOOR PLAN

NEW SLIDING/FOLDING DOORS
TO REAR ELEVATION

BRICKWORK TO MATCH EXISTING

NEW STAIRCASE TO LOFT

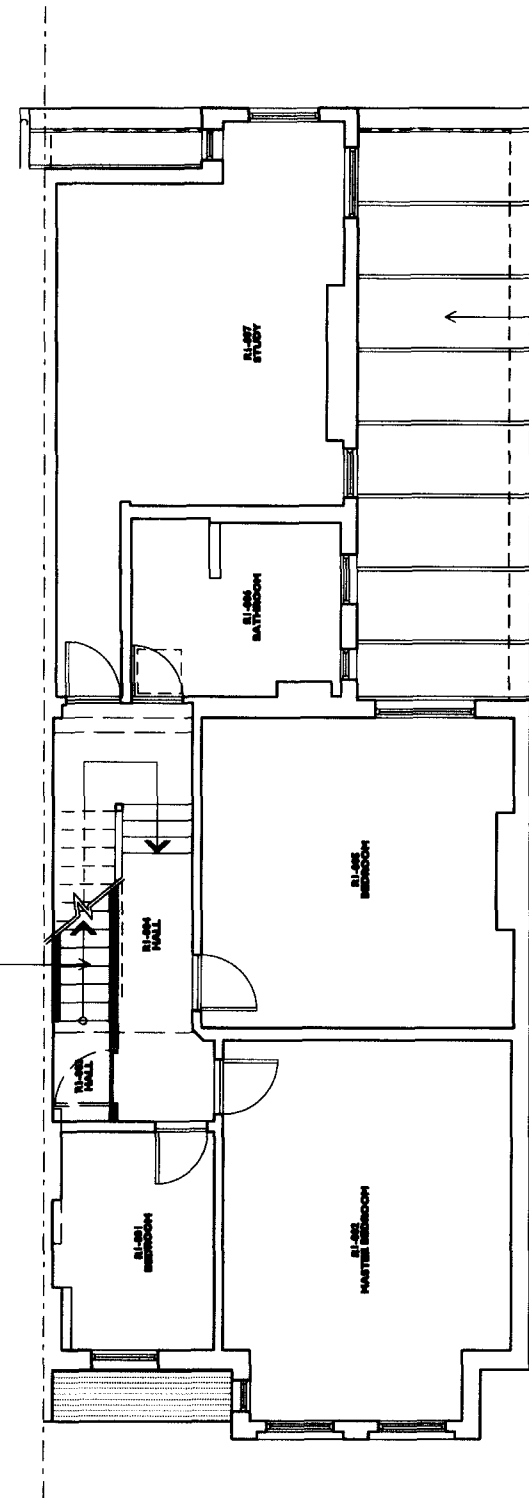

FIRST FLOOR PLAN

NEW GLASS ROOF

Date Revision

RIBA #
Chartered Practice

arb
Architects Register

Unit 1.1,
Trowbridge House,
The Leathermarket,
Wotton Street,
London,
SE1 3BR
T: +44 (0) 207 183 1063
F: +44 (0) 207 491 7242
office@simonwhitehead.com
www.simonwhitehead.com
Simon Whitehead Architects Limited

Do not scale
All dimensions in millimetres unless otherwise stated.

Any variations or supplementary drawings are to be approved
by the Architect.

**ALL DIMENSIONS AND CONDITIONS ARE TO BE CHECKED
ON SITE PRIOR TO PROCEEDING OR
CONSIDERING ANY WORK.**

Magnetic Media does not constitute contract documentation
and updates of this data will occur. These files are current as of
the date of issue. Your use of the content of these files is at
your own risk. Reference should always be made to the hard
copy which is superior to the digital format. Any documents
produced by yourselves which contain part or all of this data
remains your responsibility and is attributed to yourselves. Whilst
every effort has been made to ensure that this file has been
checked for viruses, we cannot ensure that it does not contain any.

ISSUED FOR TENDER
ISSUED FOR CONSTRUCTION

Status

PRELIMINARY

Project
5 SARRE ROAD ROAD
LONDON, NW2 3SN

Drawing description
PROPOSED PLANS

Local Authority
London Borough of Camden

Client
Mr & Mrs Rowler

Scale
1:100@A3

Date
FEB 2010

CADdrawn
SMW

Job Number
10-008

Drawing Number
PL-001

Revision

© 2008, Simon Whitehead Architects Limited