

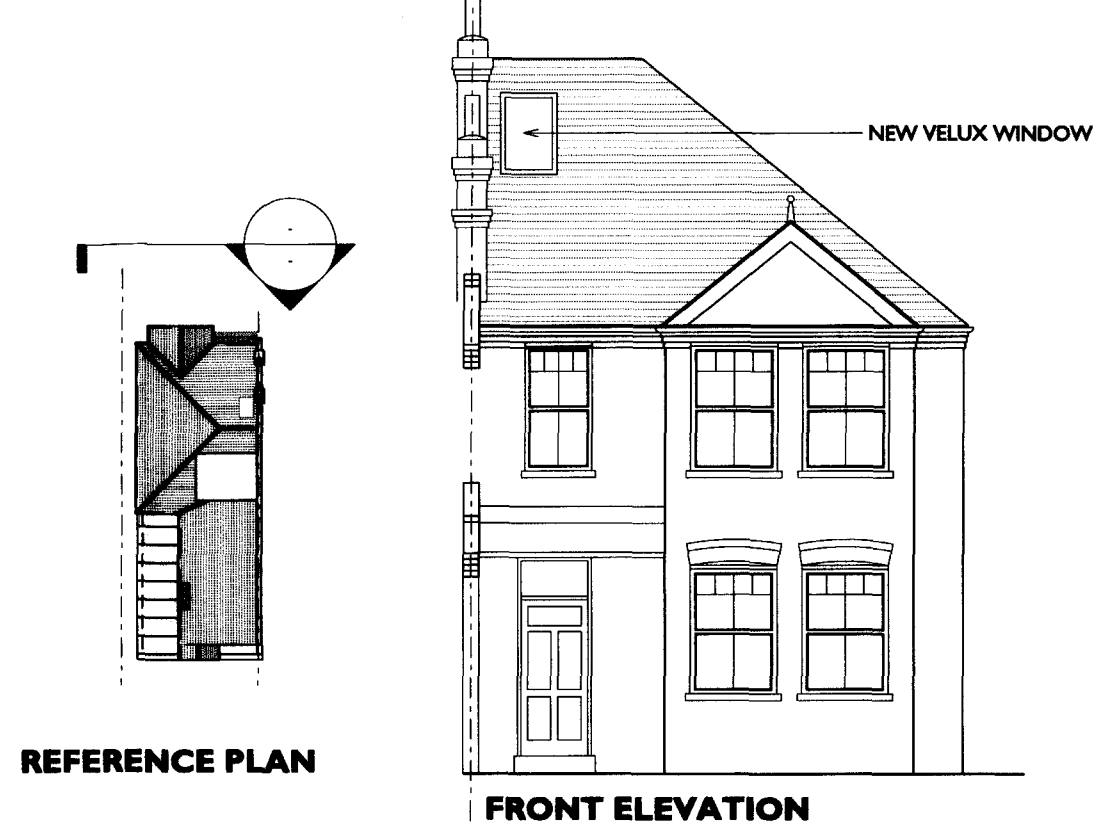


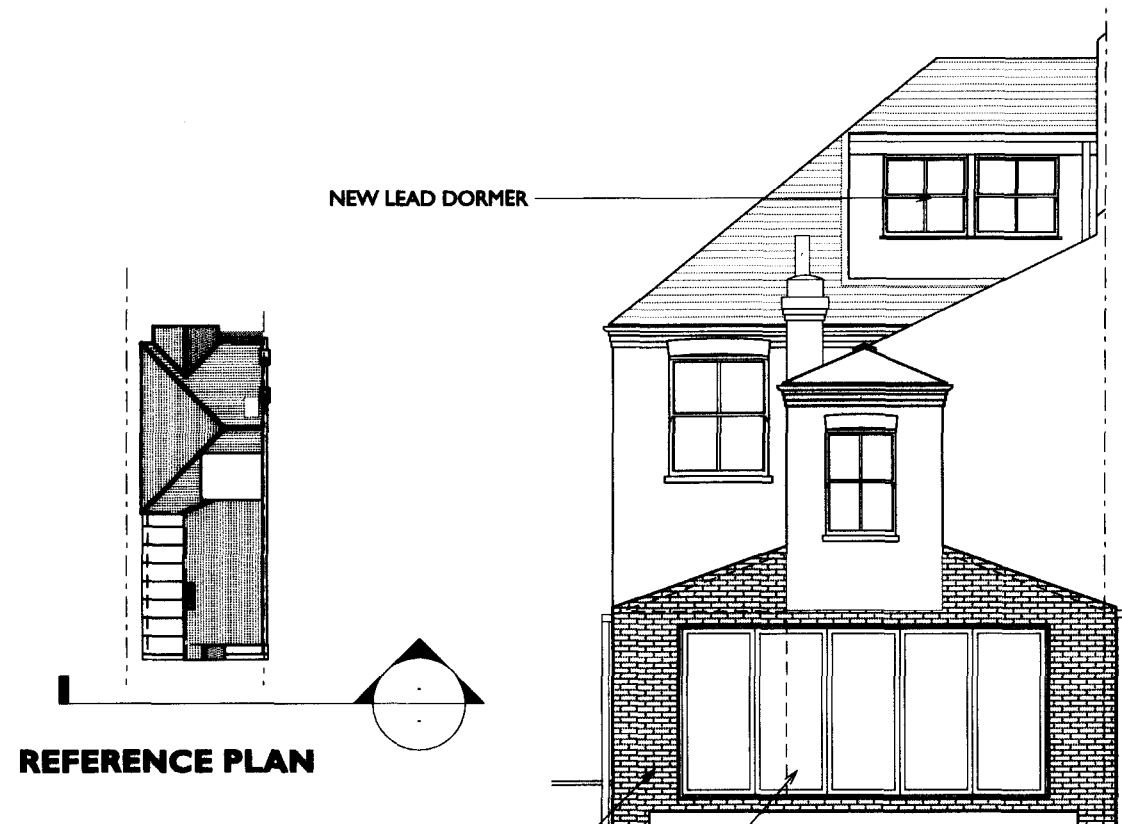

NEW BRICKWORK TO MATCH EXISTING

NEW SLIDING FOLDING DOORS TO REAR ELEVATION

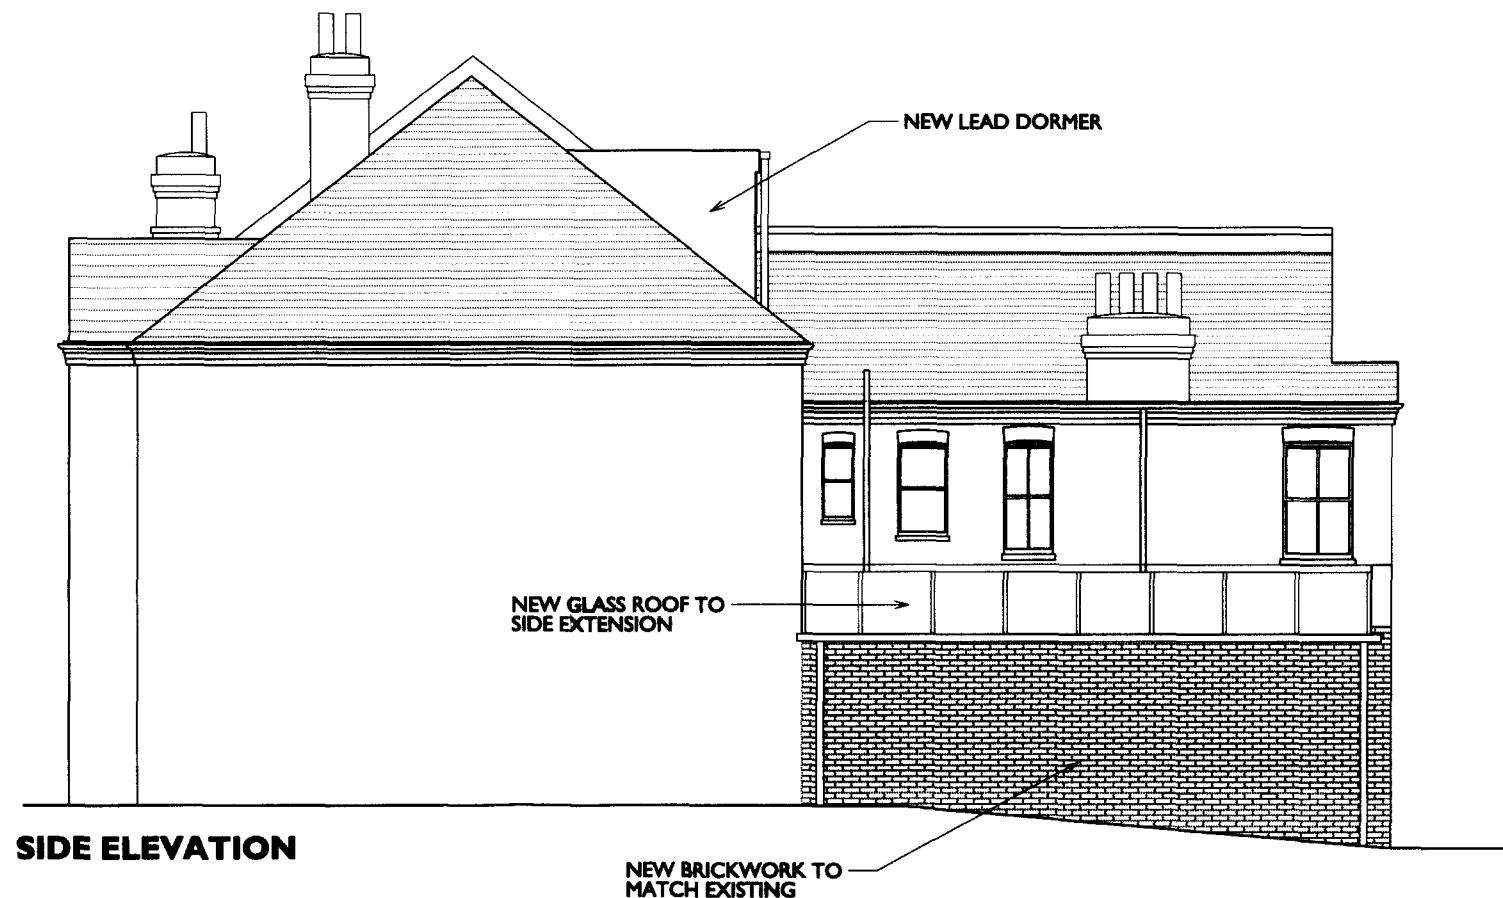

Date Revision

RIBA

Chartered Practice

Unit 1.1,
Trevor House,
The Leathershop,
Wotton Street,
London,
SE1 3ER
T: +44 (0) 207 183 1063
F: +44 (0) 207 691 7242
office@simonwhitehead.com
www.simonwhitehead.com
Simon Whitehead Architects Limited

Do not scale

All dimensions in millimetres unless otherwise stated.

Any variations or supplementary drawings are to be approved by the Architect.

ALL DIMENSIONS AND CONDITIONS ARE TO BE CHECKED ON SITE PRIOR TO COMMENCEMENT OF WORK.

Magnetic Media does not constitute contract documentation and updates of this data will occur. These files are current as of the date of issue. Your use of the content of these files is at your own risk. Reference should always be made to the hard copy which is superior to the digital format. Any documents produced by yourselves which contain part or all of this data remain your responsibility and is attributed to yourselves. Whilst every effort has been made to ensure that this file has been scanned for viruses, we cannot ensure that it does not contain any.

ISSUED FOR TENDER

ISSUED FOR CONSTRUCTION

Status

PRELIMINARY

Project

**5 SARRE ROAD ROAD
LONDON, NW2 3SN**

Drawing description

PROPOSED ELEVATIONS

Local Authority

London Borough of Camden

Client

Mr & Mrs Rautler

Scale

1:100@A3

Date

FEB 2010

CAD drawn

SMW

Checked

Job Number

10-008

Drawing Number

PL-004

Revision

--	--	--	--	--	--	--	--	--	--

© 2000, Simon Whitehead Architects Limited