




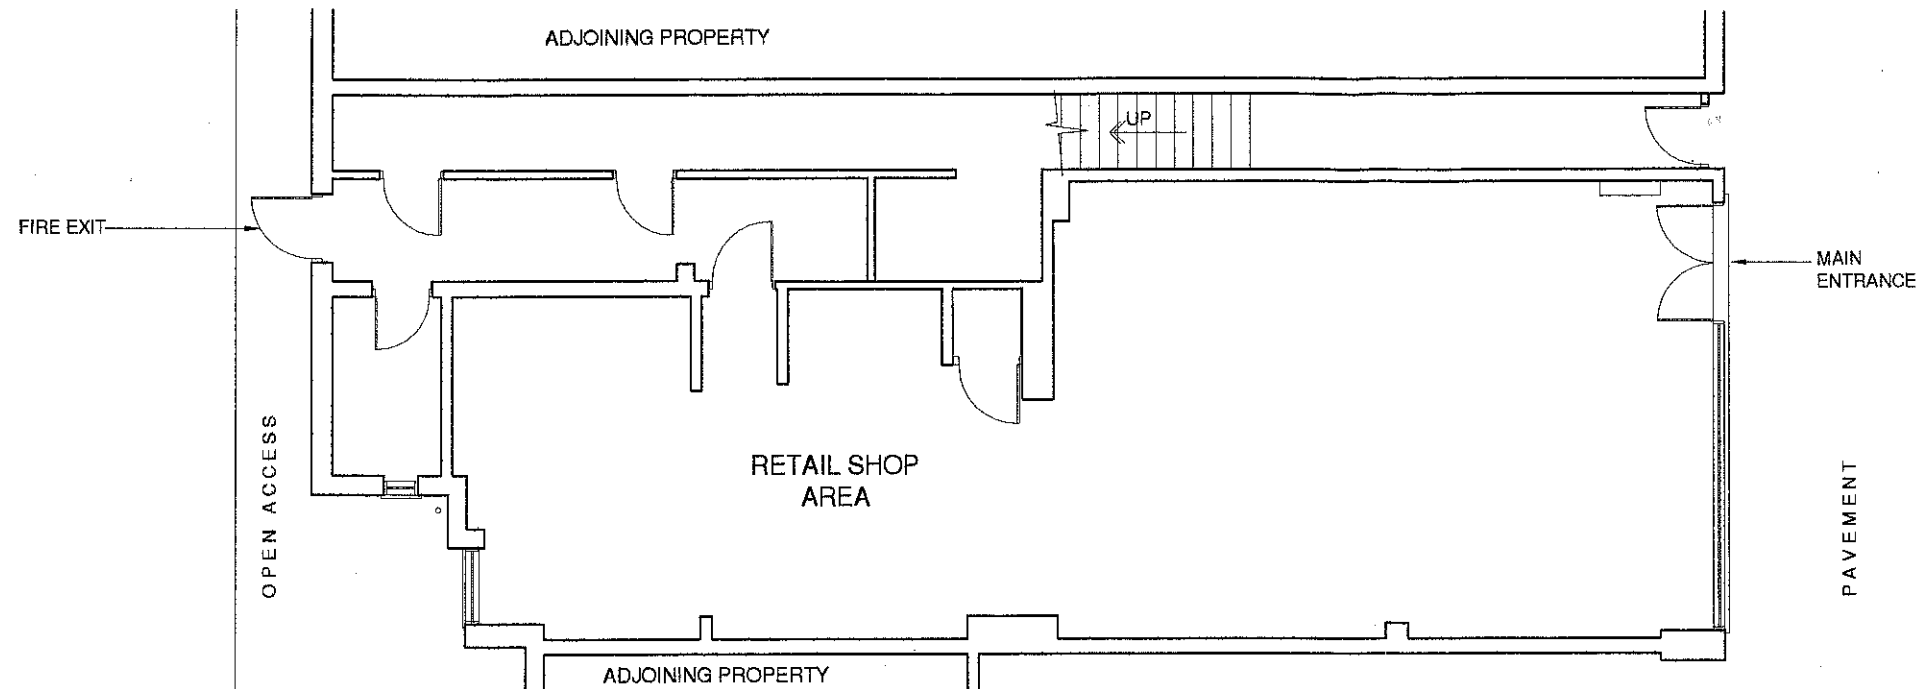


EXISTING GROUND FLOOR PLAN
SCALE 1:100

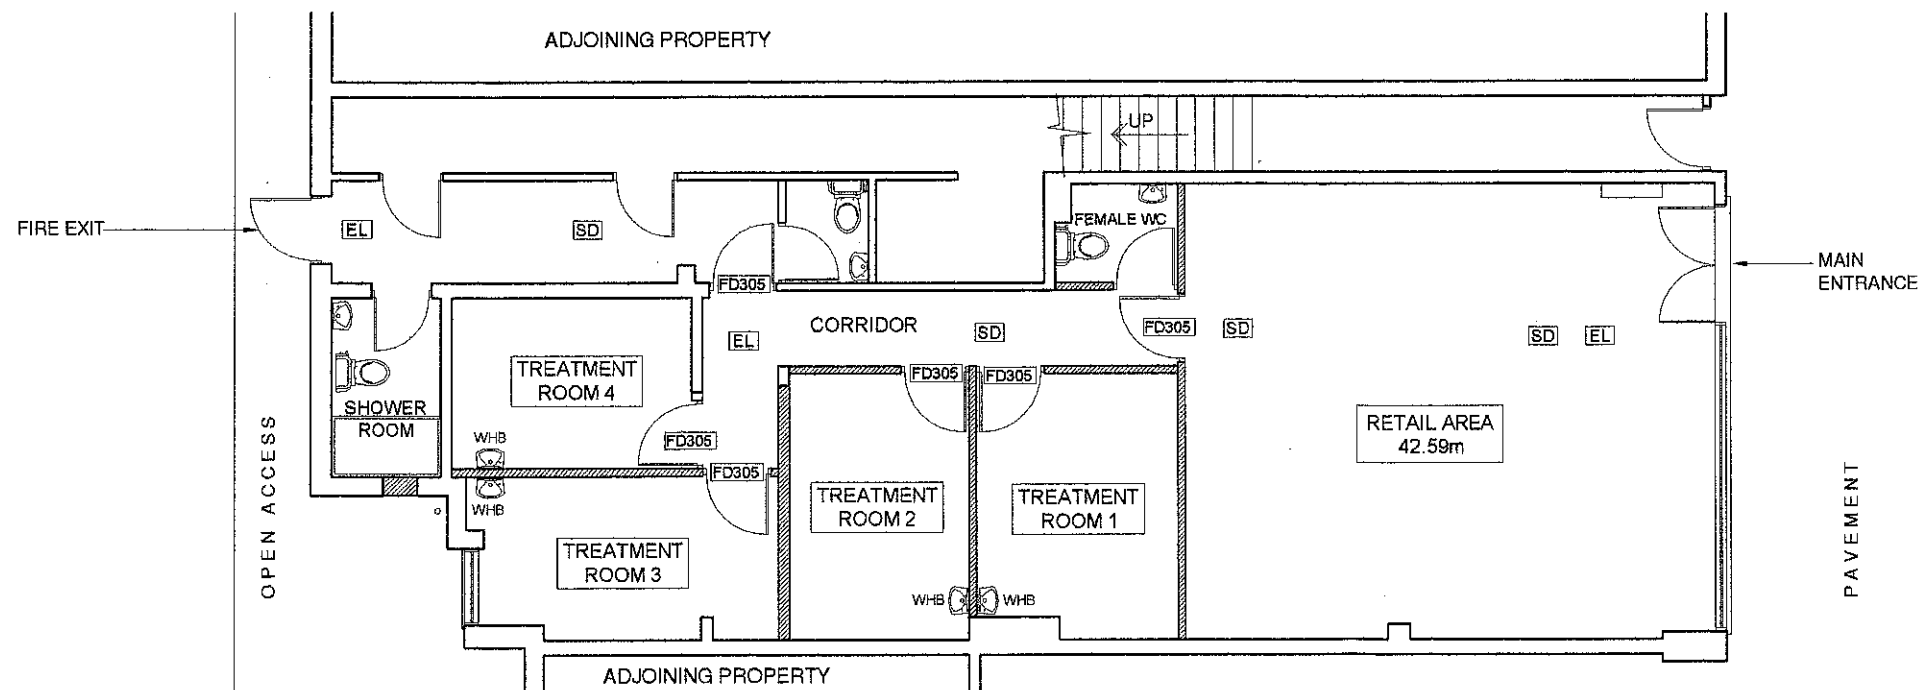

PROPOSED GROUND FLOOR PLAN
SCALE 1:100

TREATMENT ROOM 4 IS A STAFF ROOM

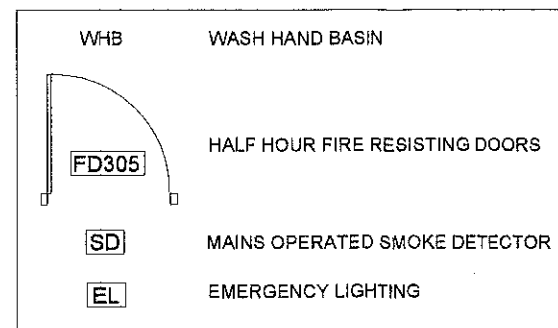 

TITLE		
EXISTING GROUND FLOOR		
59 CAMDEN HIGH STREET LONDON NW1		
DRAWING NUMBER		
KS / 2010 / 01		
SCALE	DRAWN KS	REVISION
RTD	DATE 05/03/10	-