




Cross Section

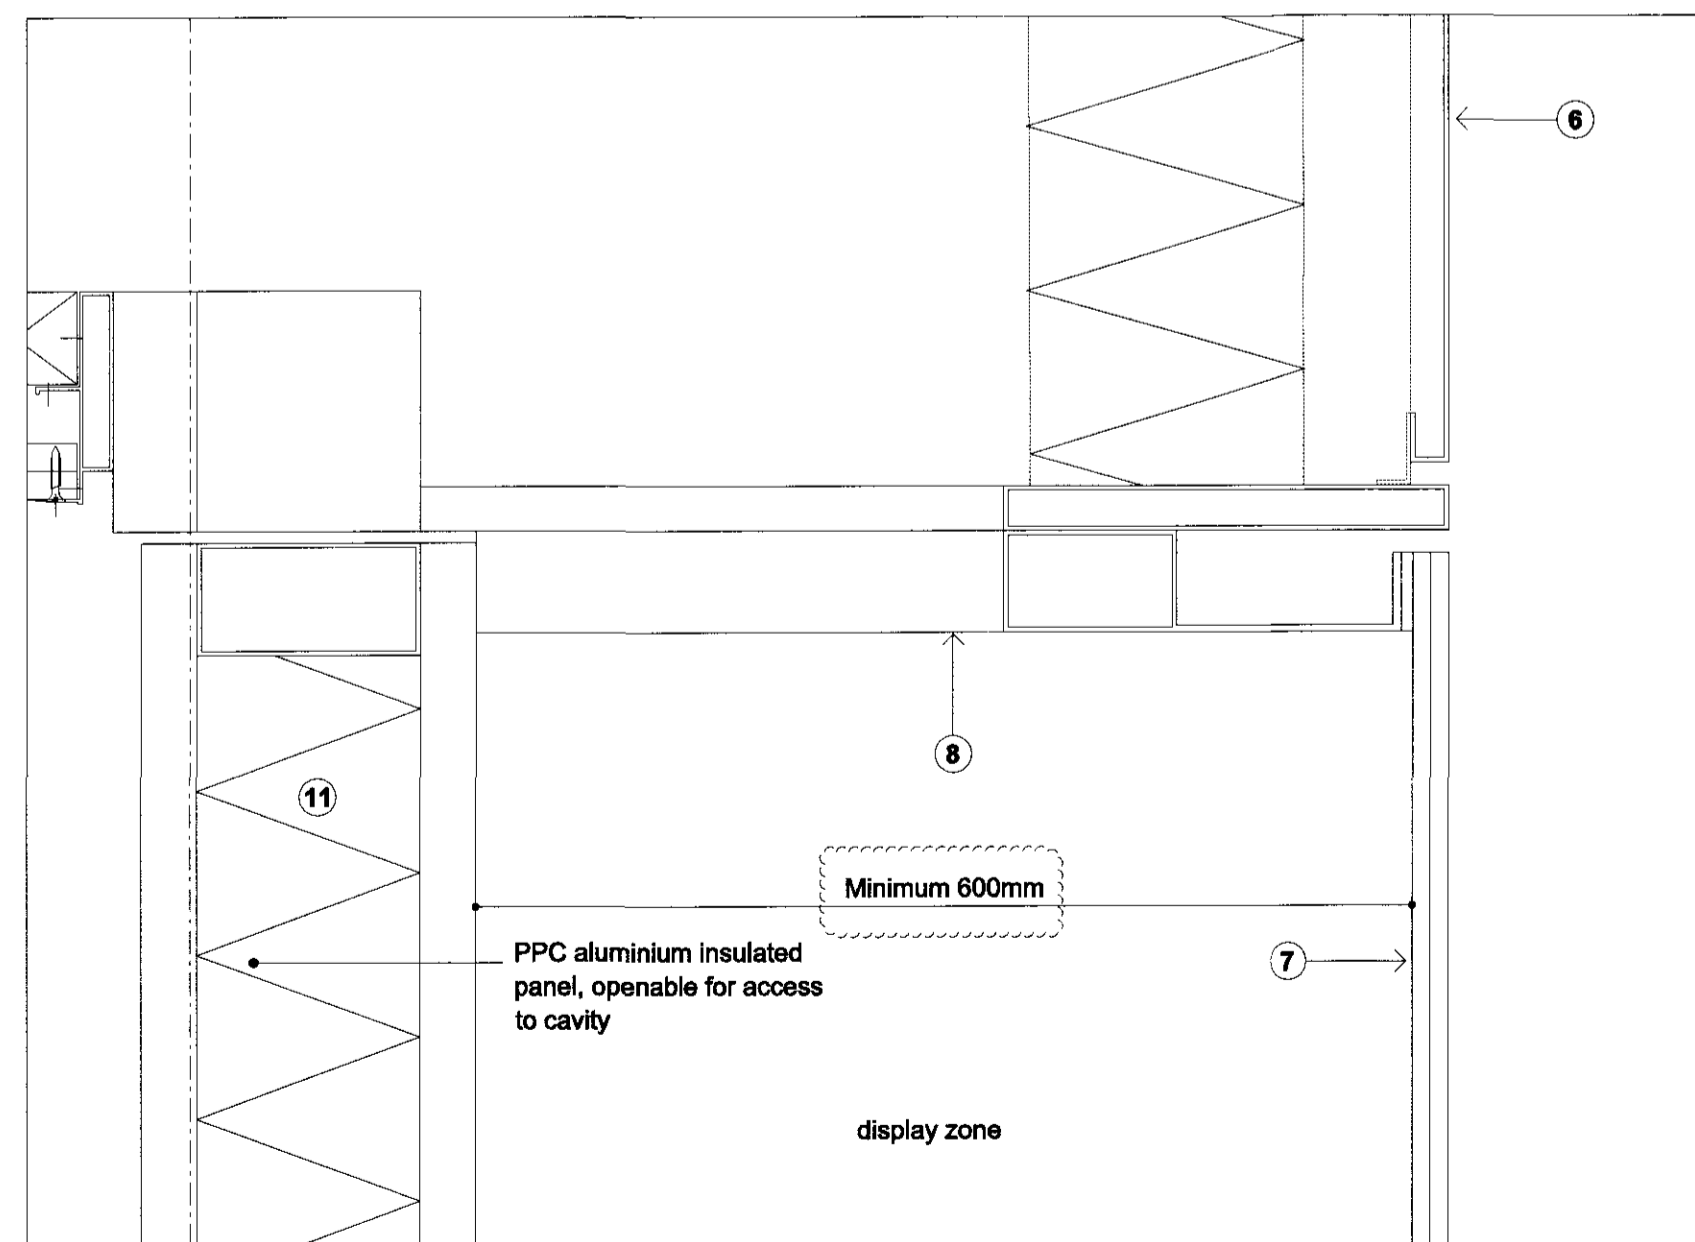

Detail 01. Scale 1:5

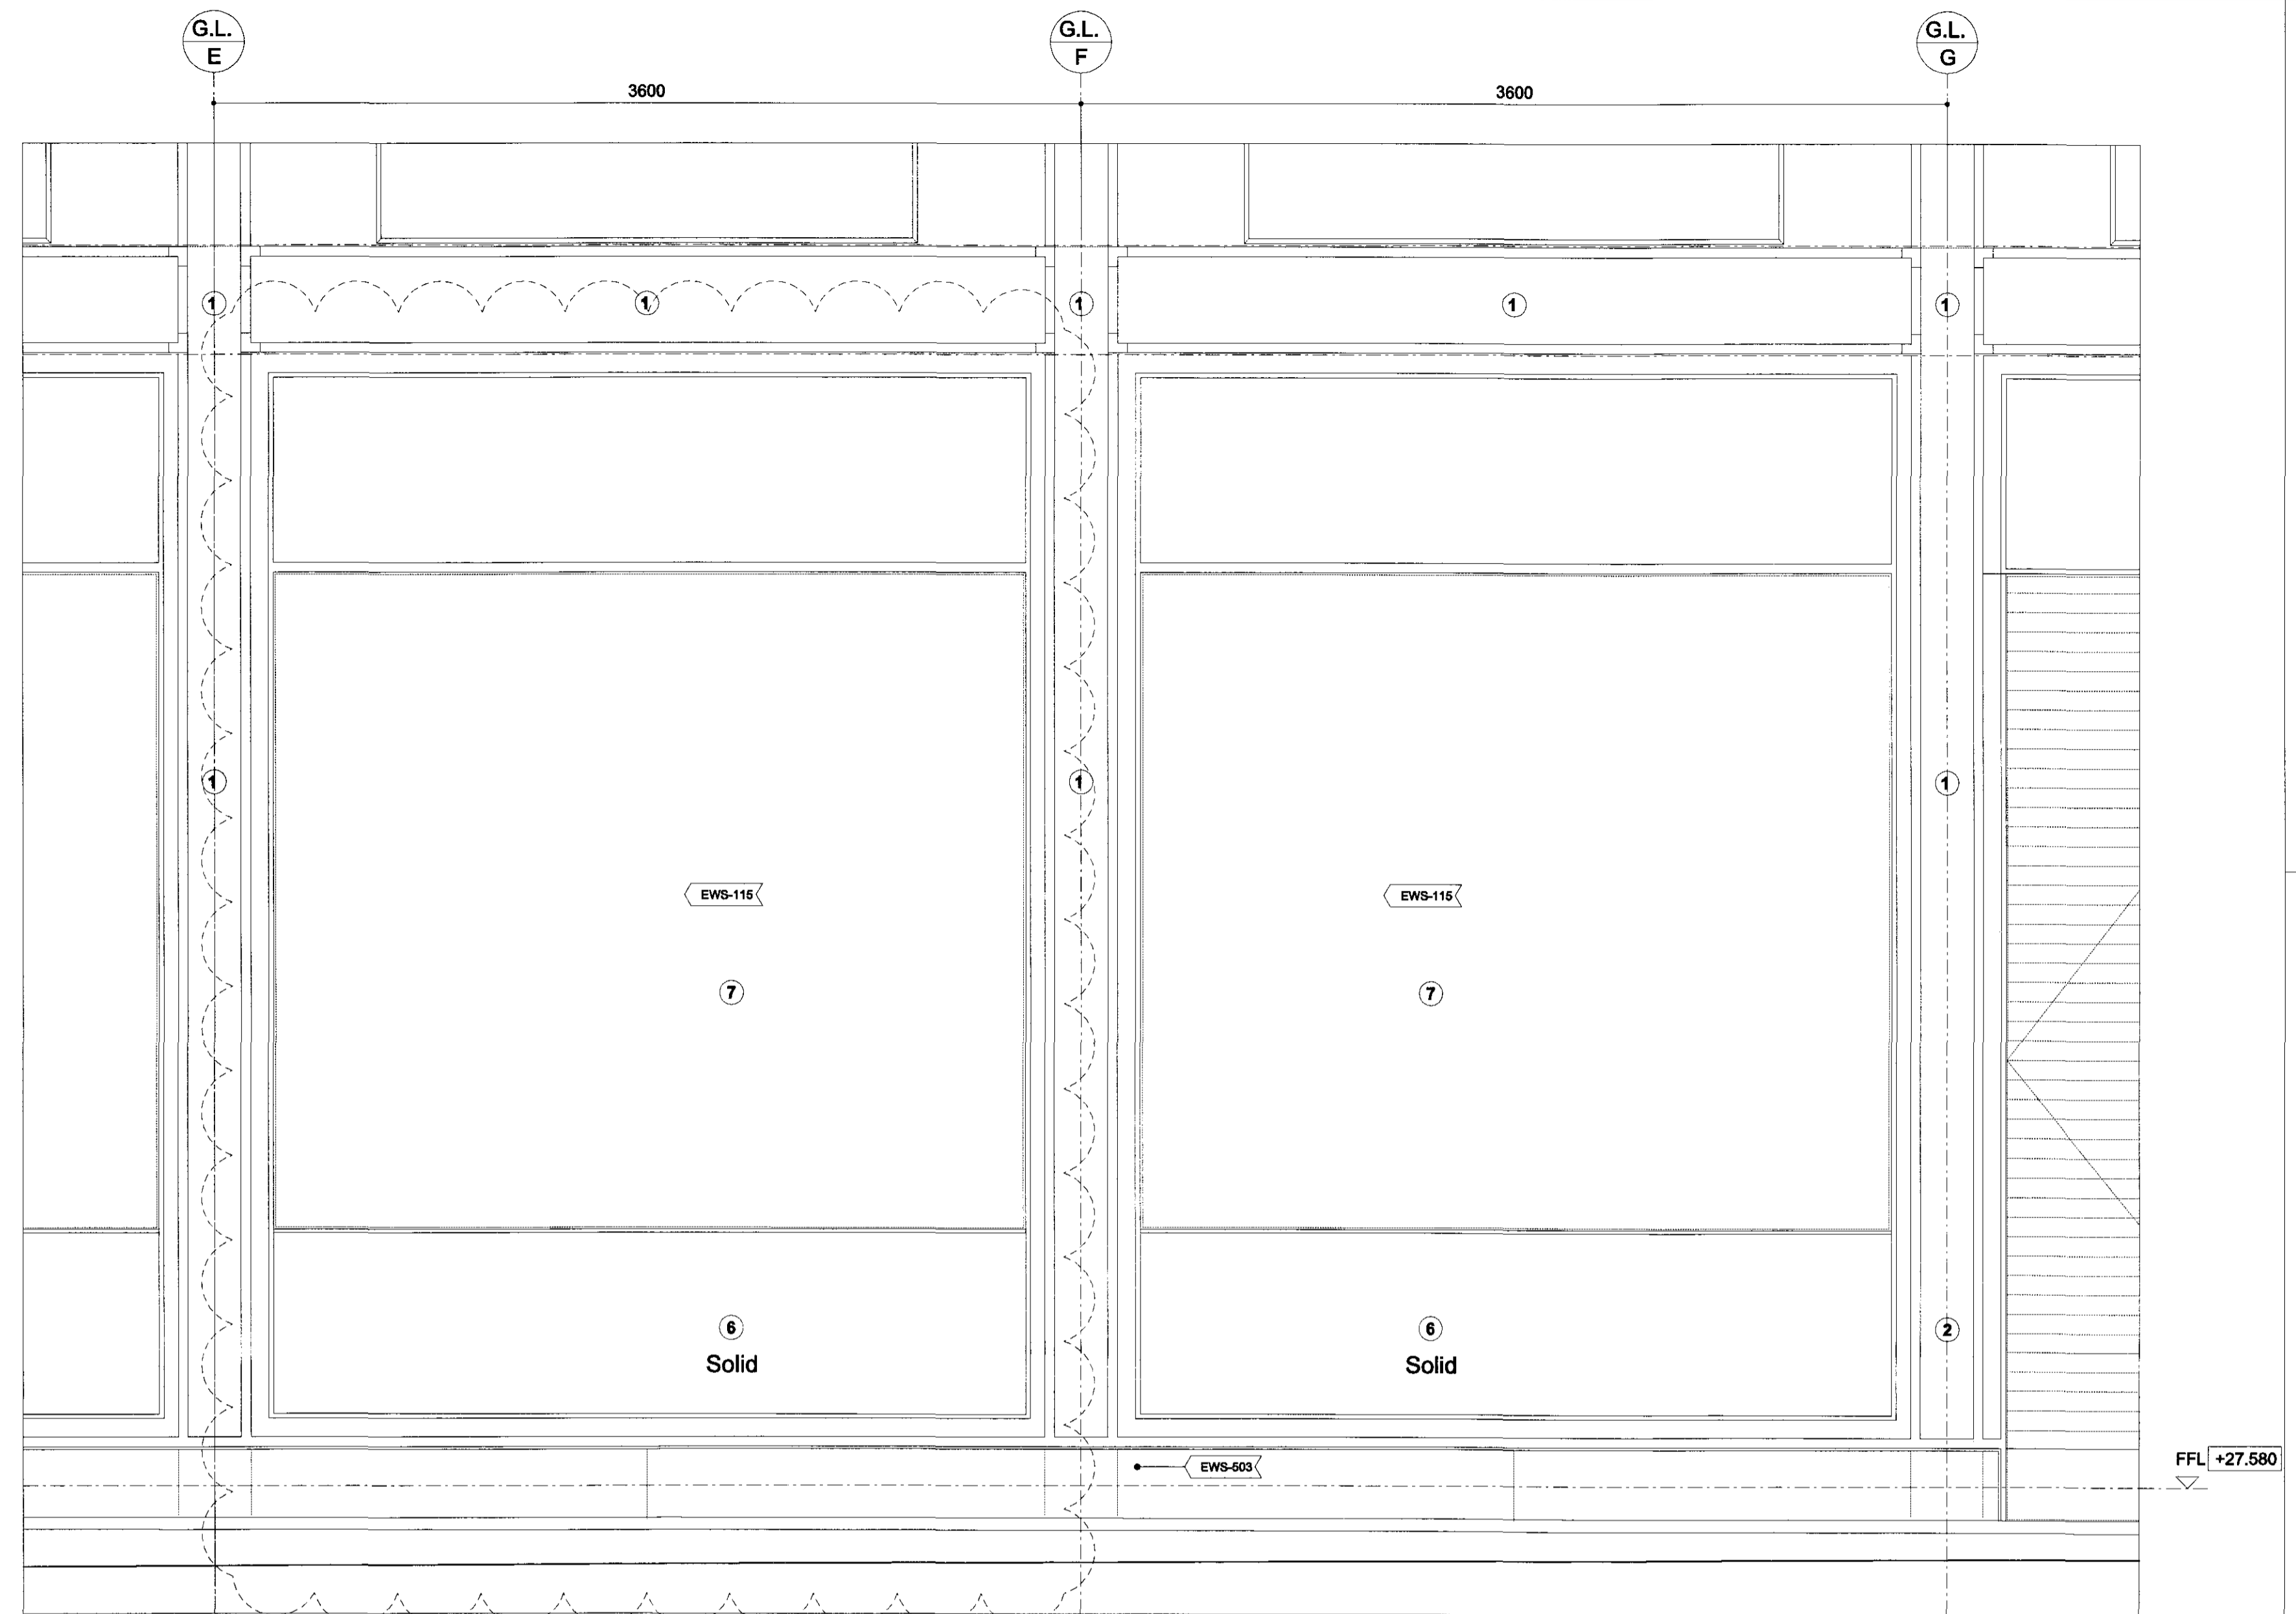

Elevation

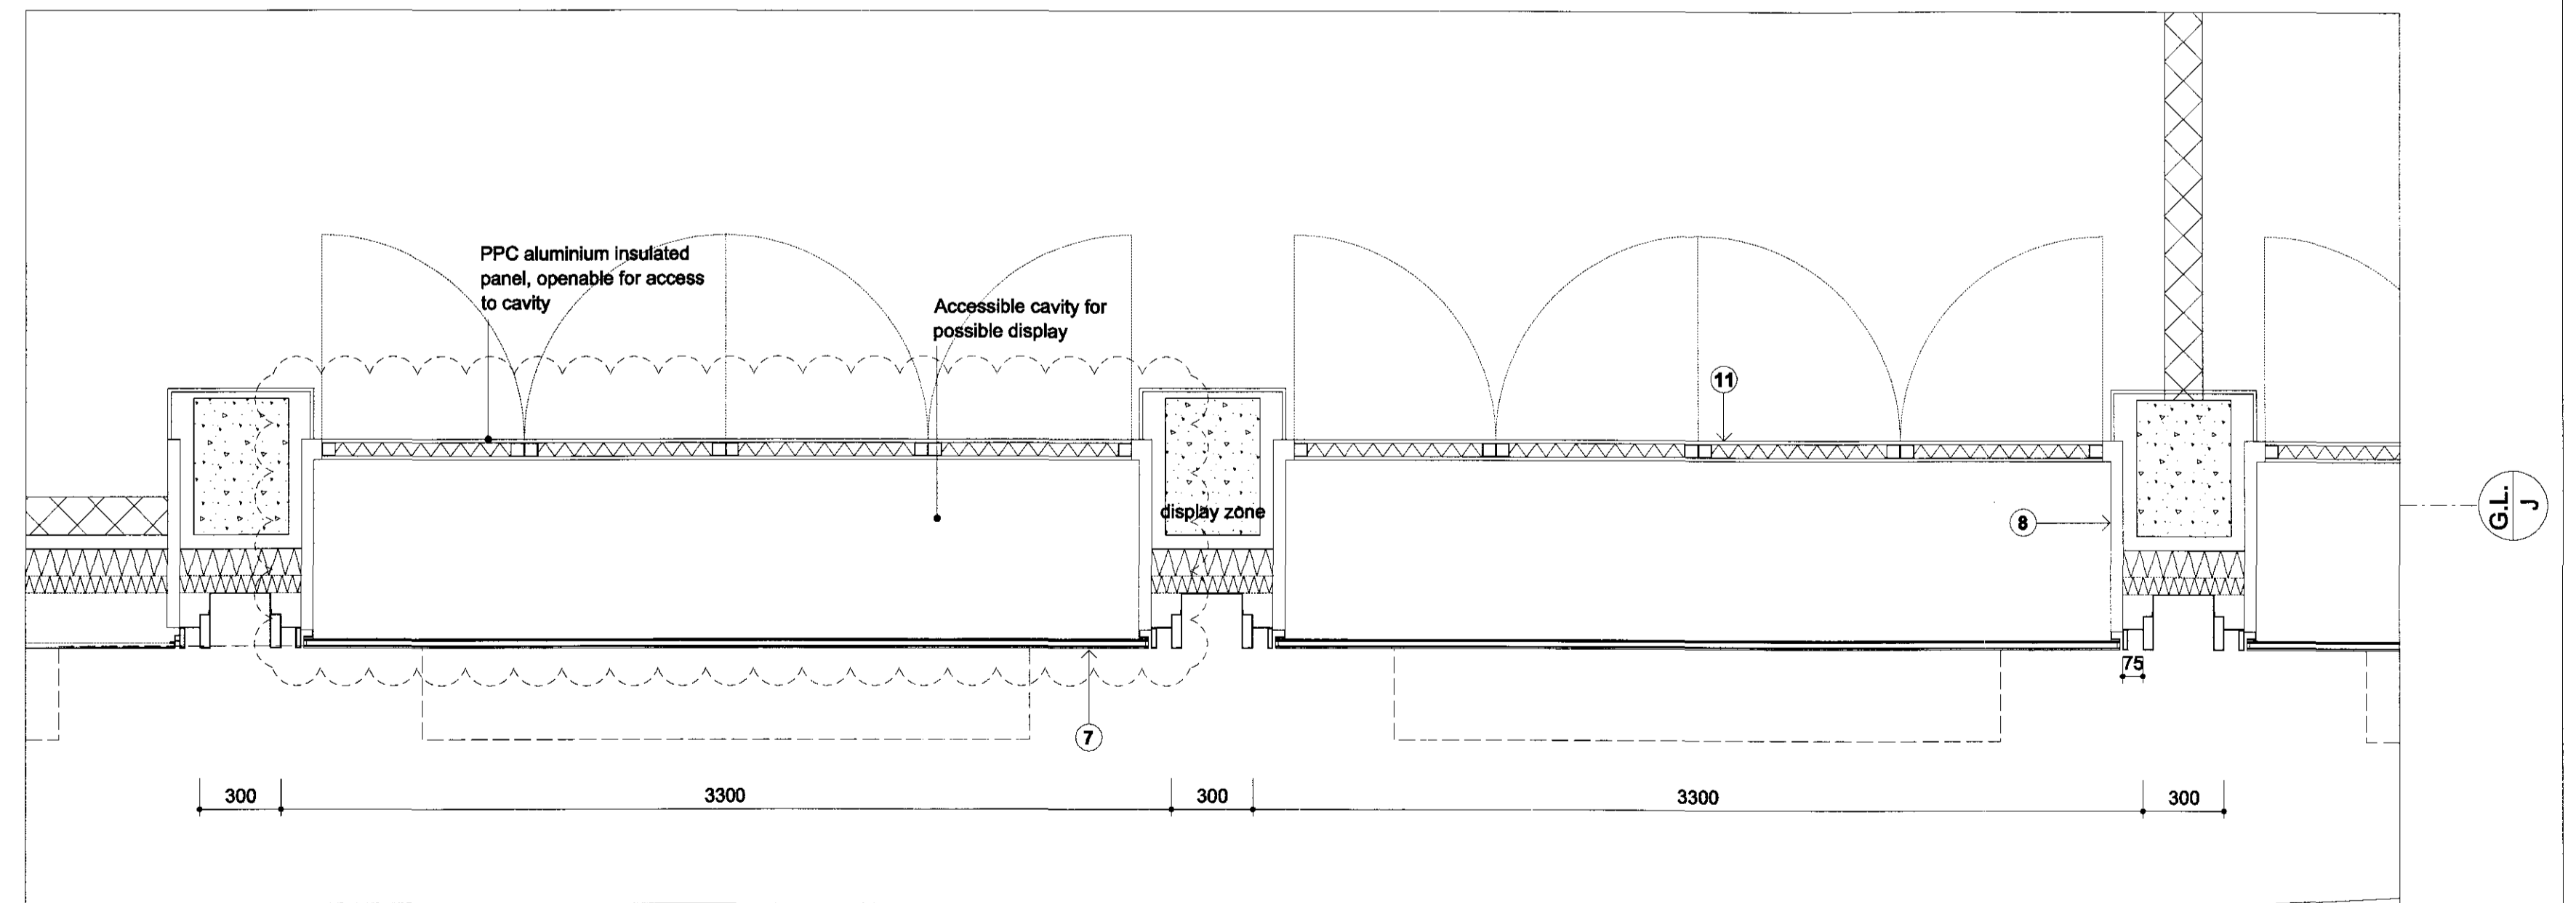

Plan

General Notes:

- G1 For Site and Grid setting out refer to AUCLH4A/3000
- G2 All dimensions to be checked on site
- G3 Any discrepancies between drawings to be reported to the Architect immediately.
- G4 All Levels are above ordnance datum (AOD)  
New Levels are shown thus:  $\pm 20.345$   
Existing Levels are shown thus:  $\text{EX} \pm 20.345$   
Retained Existing Levels:  $\text{EX} \pm 20.345$
- G5 Use figured dimensions only. Do not scale from drawings. IF IN DOUBT, ASK.
- G6 Refer to Structural Engineers drawings for all structural and services information.
- G7 For tolerances see the Design Drawings and Specifications
- G8 For elements of work subject to Contractor's Design, this drawing is indicative of the visual & performance requirements only. The Contractor is responsible for the detailed design and co-ordination of the installation within the parameters defined in the specification, design drawings, contract terms and contract documents.
- G9 Room numbers are shown thus:  $\text{115}$
- G10 Door(D) & Window (W) References are shown thus:  $\text{D} \cdot \text{1}$
- G11 Clear height is shown thus (finished floor to finished soffit)  $\text{2750}$
- G12 T Sheet Reference shown thus  $\text{MS-01}$
- G13 Finishes are shown thus:  $\text{SOP}$
- G14 Setting Out Points shown thus:  $\text{SOP}$
- G15 Refer to AUCLH4A/100 for T Sheet references, and to AUCLH4A/9110 to 9167 for Architectural Specifications.

Notes

- ① Bronze channel formed with bronze fins and panel.
- ② Not in use
- ③ Bronze fin.
- ④ Not in use
- ⑤ Stone or precast concrete plinth
- ⑥ Bronze panels set within fins (3).
- ⑦ Clear glazed outer leaf
- ⑧ PPC aluminium inner face to window frame
- ⑨ Suspended ceiling
- ⑩ Not in use
- ⑪ Solid aluminium hinged insulated panel to provide access to display zone
- ⑫ Fixed insulated aluminium panel

**EWS-115 / EWS-503**

Work Package	Cost Check	Info/Briefing	Tender	Contract	Construction

Date	Ref.	Revision
04.02.09	A	Issued as Stage D final draft information under Memo 303.
06.02.09	B	Issued as Stage D final issue under Memo 0357.
20.03.09	C	Memo 381: UCLH Phase 3 Redevelopment for Cancer Services: Tender Issue.
20.03.09	D	In Progress facade package issued to ECH under Memo 0394
23.04.09	E	Memo 0420: UCLH Phase 3 Redevelopment for Cancer Services: Tender Addendum
05.05.09	F	Memo 0460: UCLH Phase 3 Redevelopment for Cancer Services: Issued for ITT.
11.09.09	G	Memo 0700: UCLH Phase 3 Redevelopment for Cancer Services: Issued for PS2 facade.
05.03.10	H	T1 External Envelope Package under Memo 1394
08.03.10	H	Issued for Discharge of Planning Conditions under Memo 1405.

Date	Ref.	Revision

Project	UCLH4A - Phase 3 Cancer Centre
Subject	EWS-115 and EWS-503 South Elevation - Bronze panel rainscreen system
Architects	Hopkins Architects Ltd 27 Broadley Terrace, London, NW1 8LG T: 020 7724 1151 E: mail@hopkins.co.uk

Sort Code	Drawing Number	Rev.
A / UCLH4A	<b>5029</b>	<b>H</b>
Date	04.02.09	Scale 1:20 at A1