


THIRD FLOOR PLAN

RIBA 
Chartered Practice

Y B ARCHITECTS	62 REGENTS PARK ROAD LONDON NW1 ROOF EXTENSION
38 Guildford Grove London SE10 8JT Phone: 020 8488 3161 yb.arch@ntlworld.com	EXISTING THIRD FLOOR PLAN 1:50 @ A3 Dec 2009 Drawing No 832/002

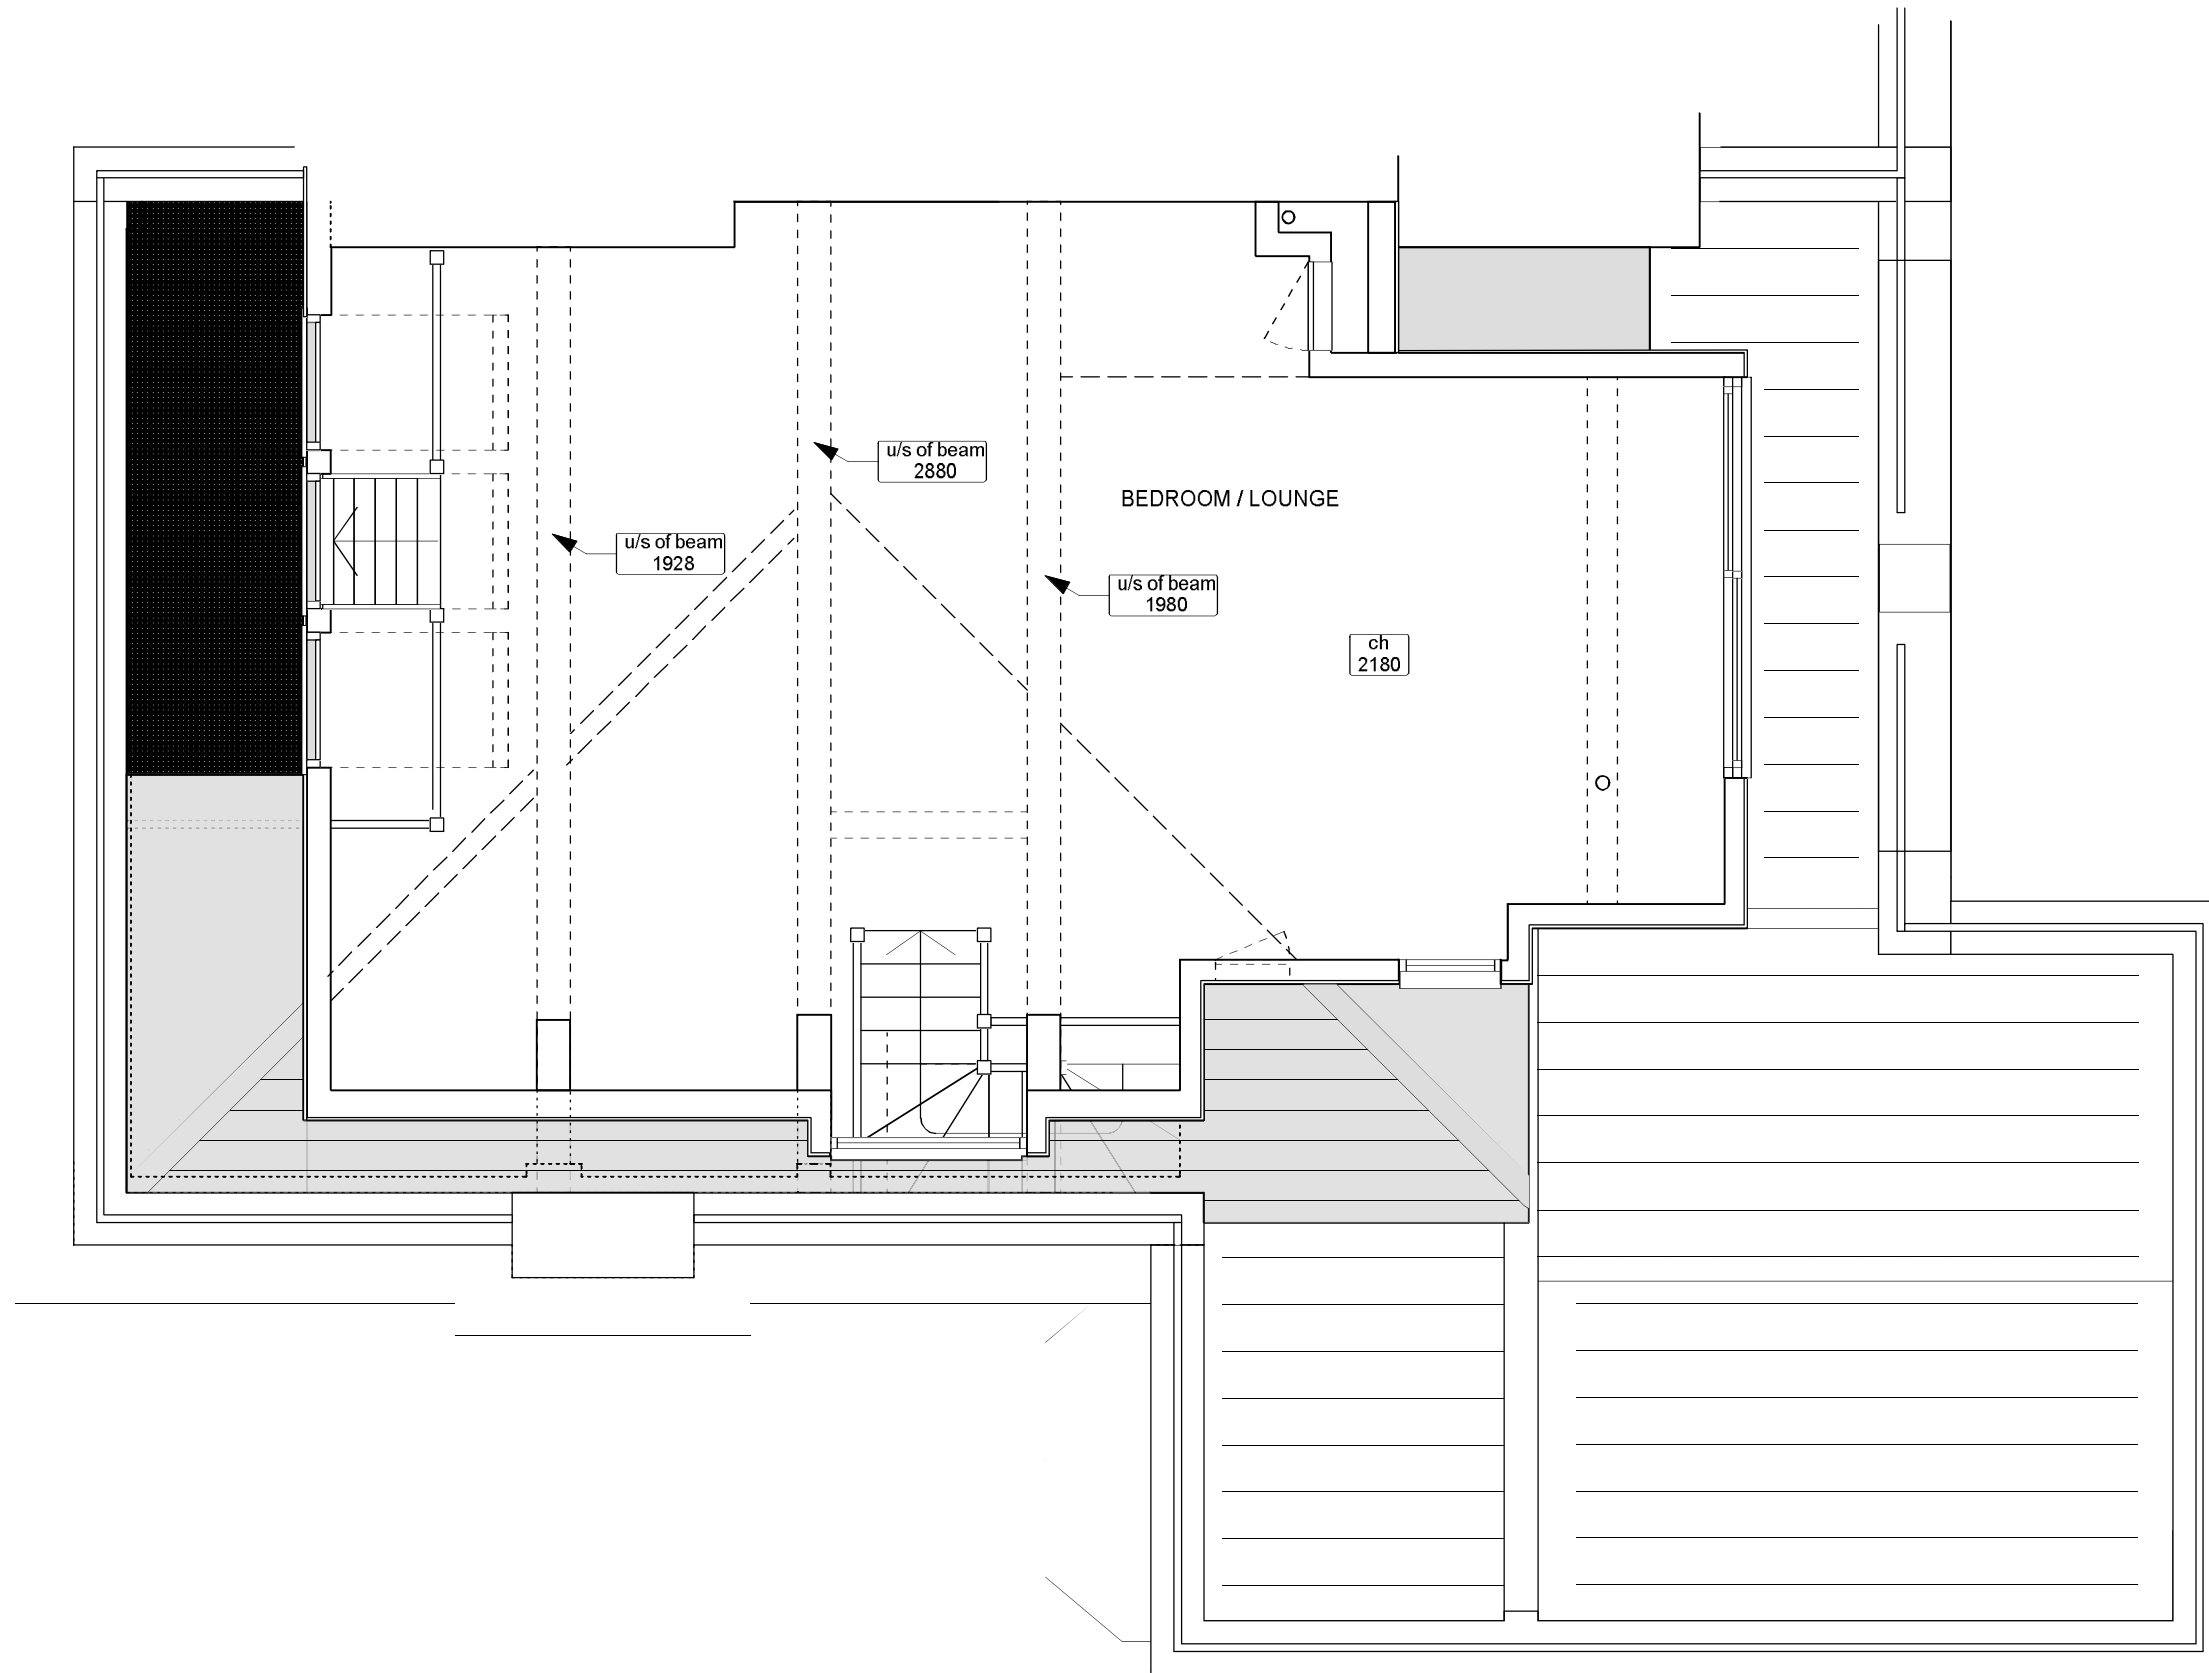


LOFT / FOURTH FLOOR PLAN



64

62


FRONT ELEVATION

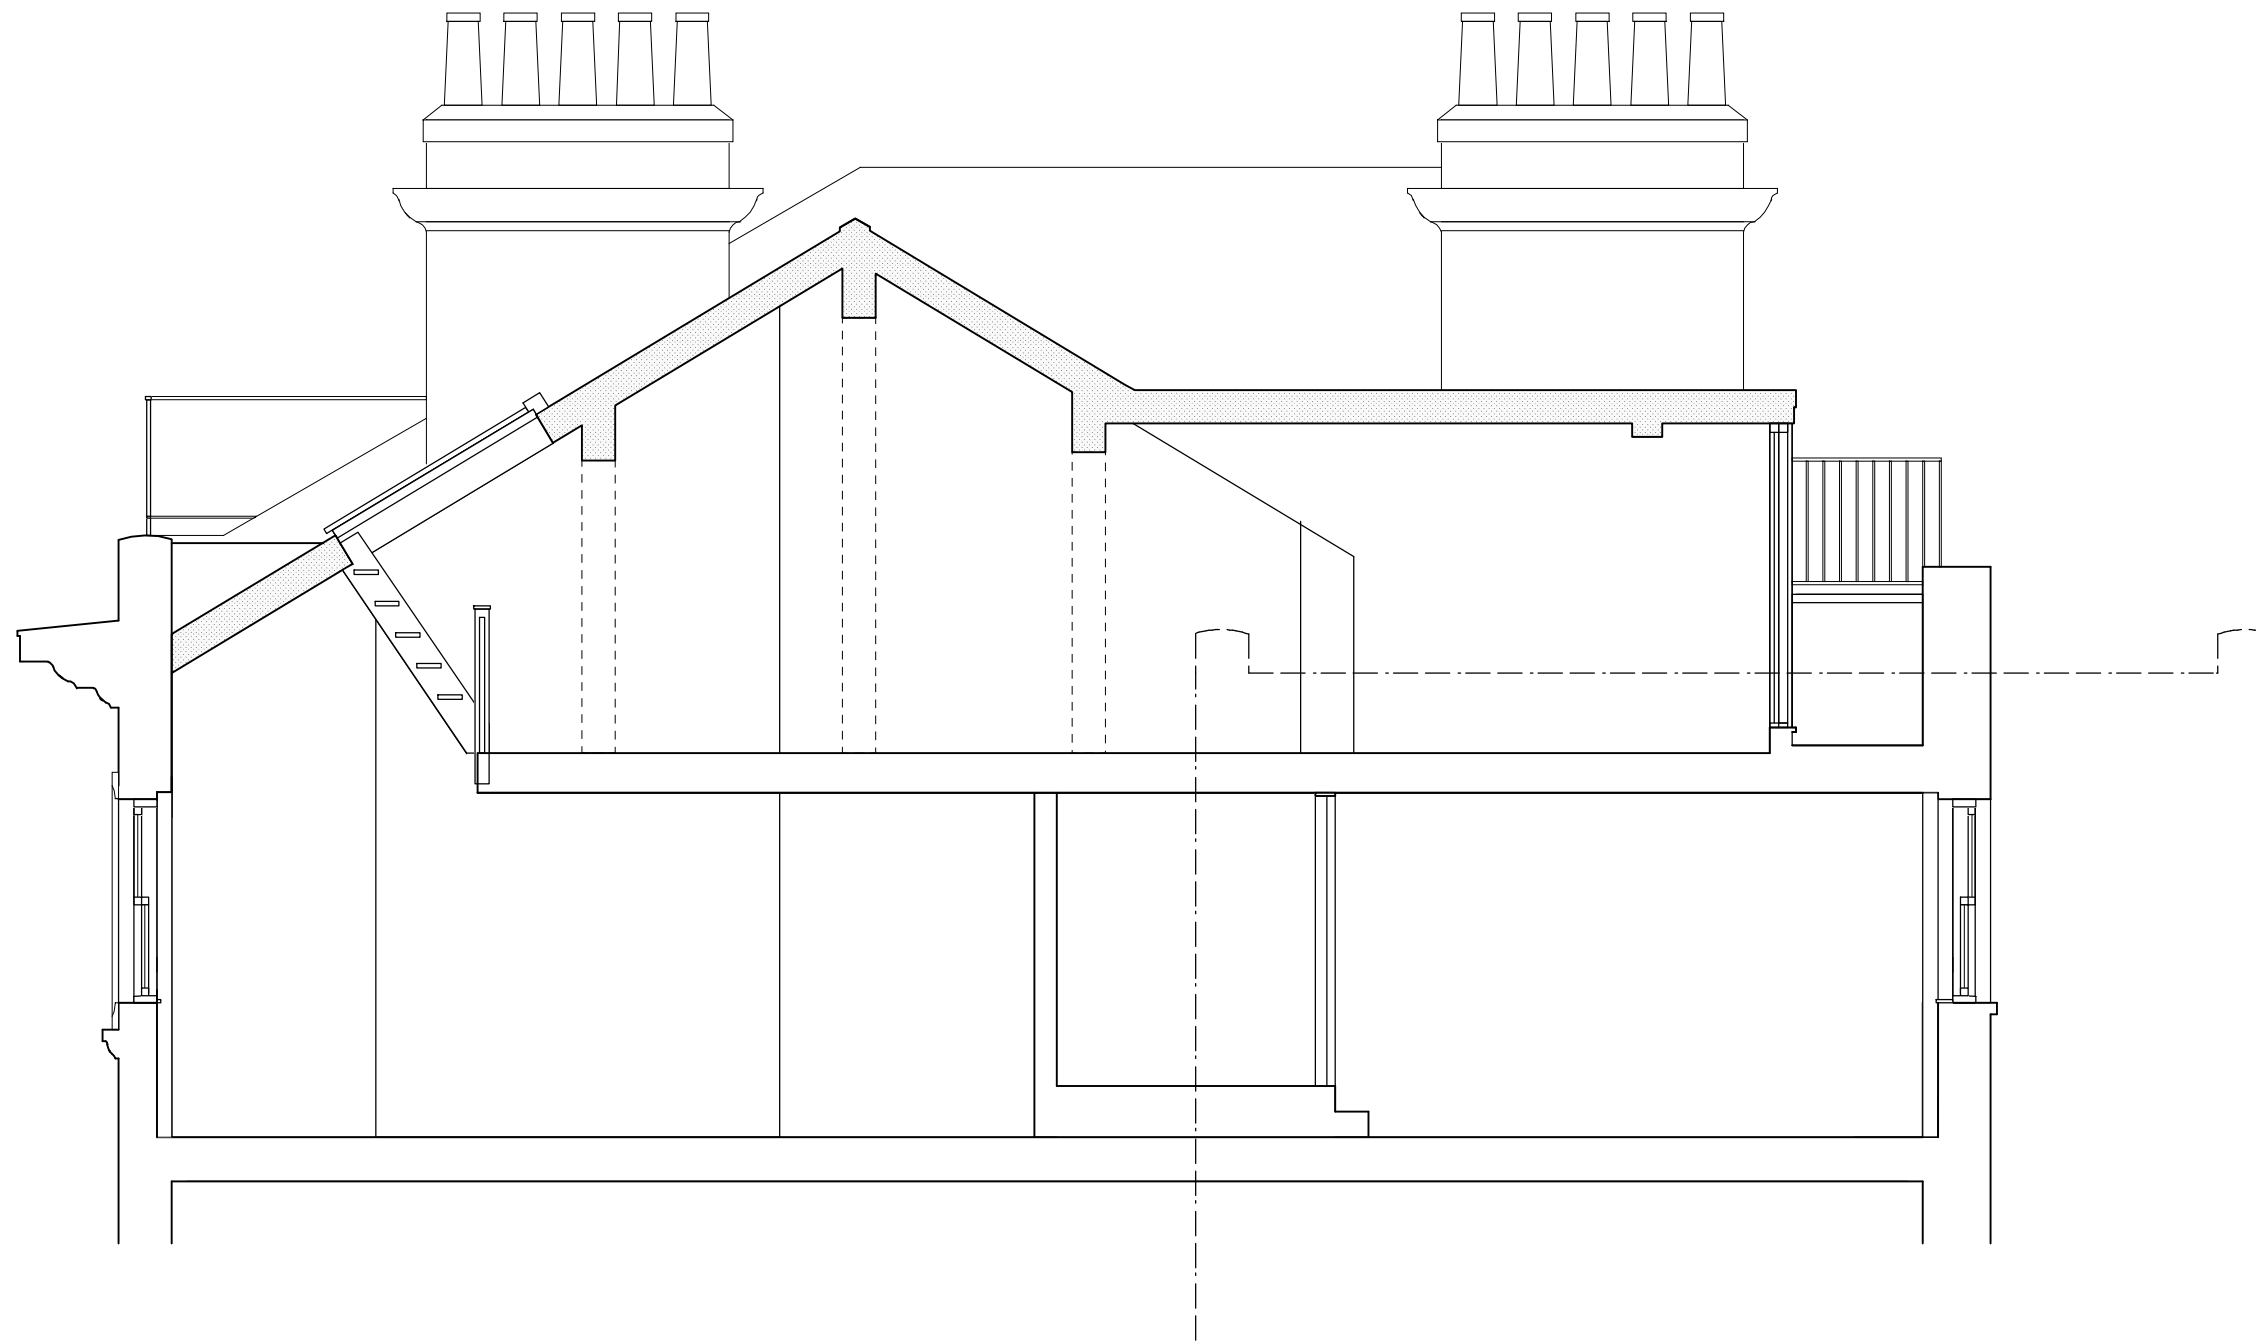

SECTION 1-1 (third and fourth floors)

RIBA 
Chartered Practice

Y B ARCHITECTS	62 REGENTS PARK ROAD LONDON NW1
38 Guildford Grove London SE10 8JT Phone: 020 8488 3161 yb.arch@ntlworld.com	ROOF EXTENSION EXISTING SECTION 1-1 1:50 @ A3 March 2010 Drawing No 832/008

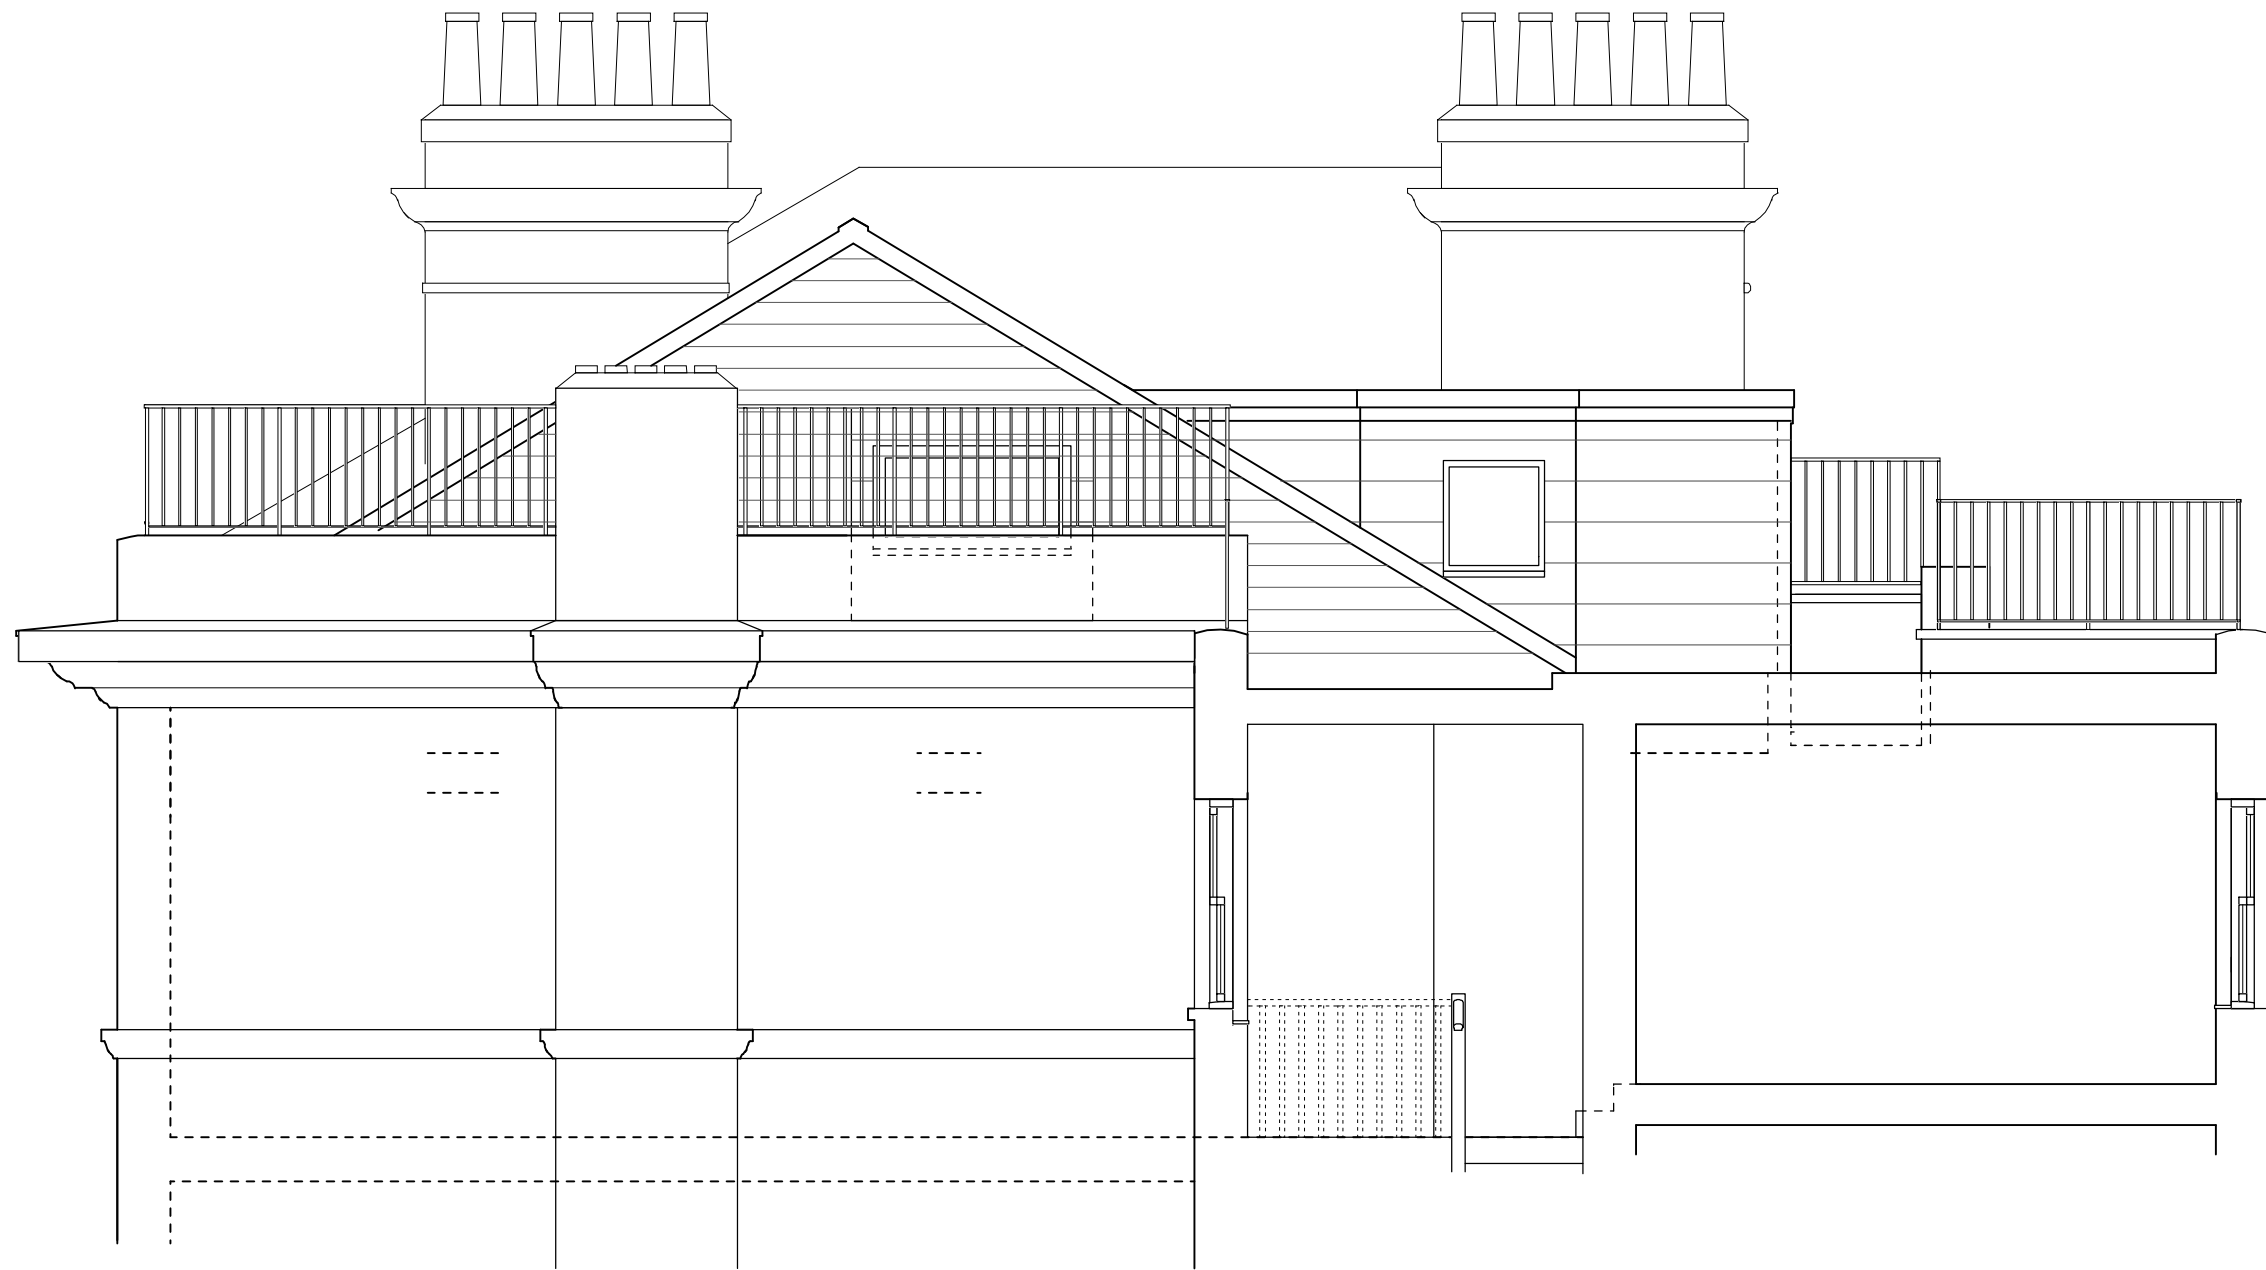

SIDE ELEVATION (third and fourth floors)



REAR ELEVATION (third and fourth floors)

RIBA 
Chartered Practice

Y B ARCHITECTS	62 REGENTS PARK ROAD LONDON NW1
38 Guildford Grove London SE10 8JT Phone: 020 8488 3161 yb.arch@ntlworld.com	ROOF EXTENSION EXISTING REAR ELEVATION 1:50 @ A3 March 2010 Drawing No 832/007