


NOTE: PLEASE REFER TO NOISE SURVEY REPORT 16214/PNA1 FOR FURTHER DETAILS OF PLANT

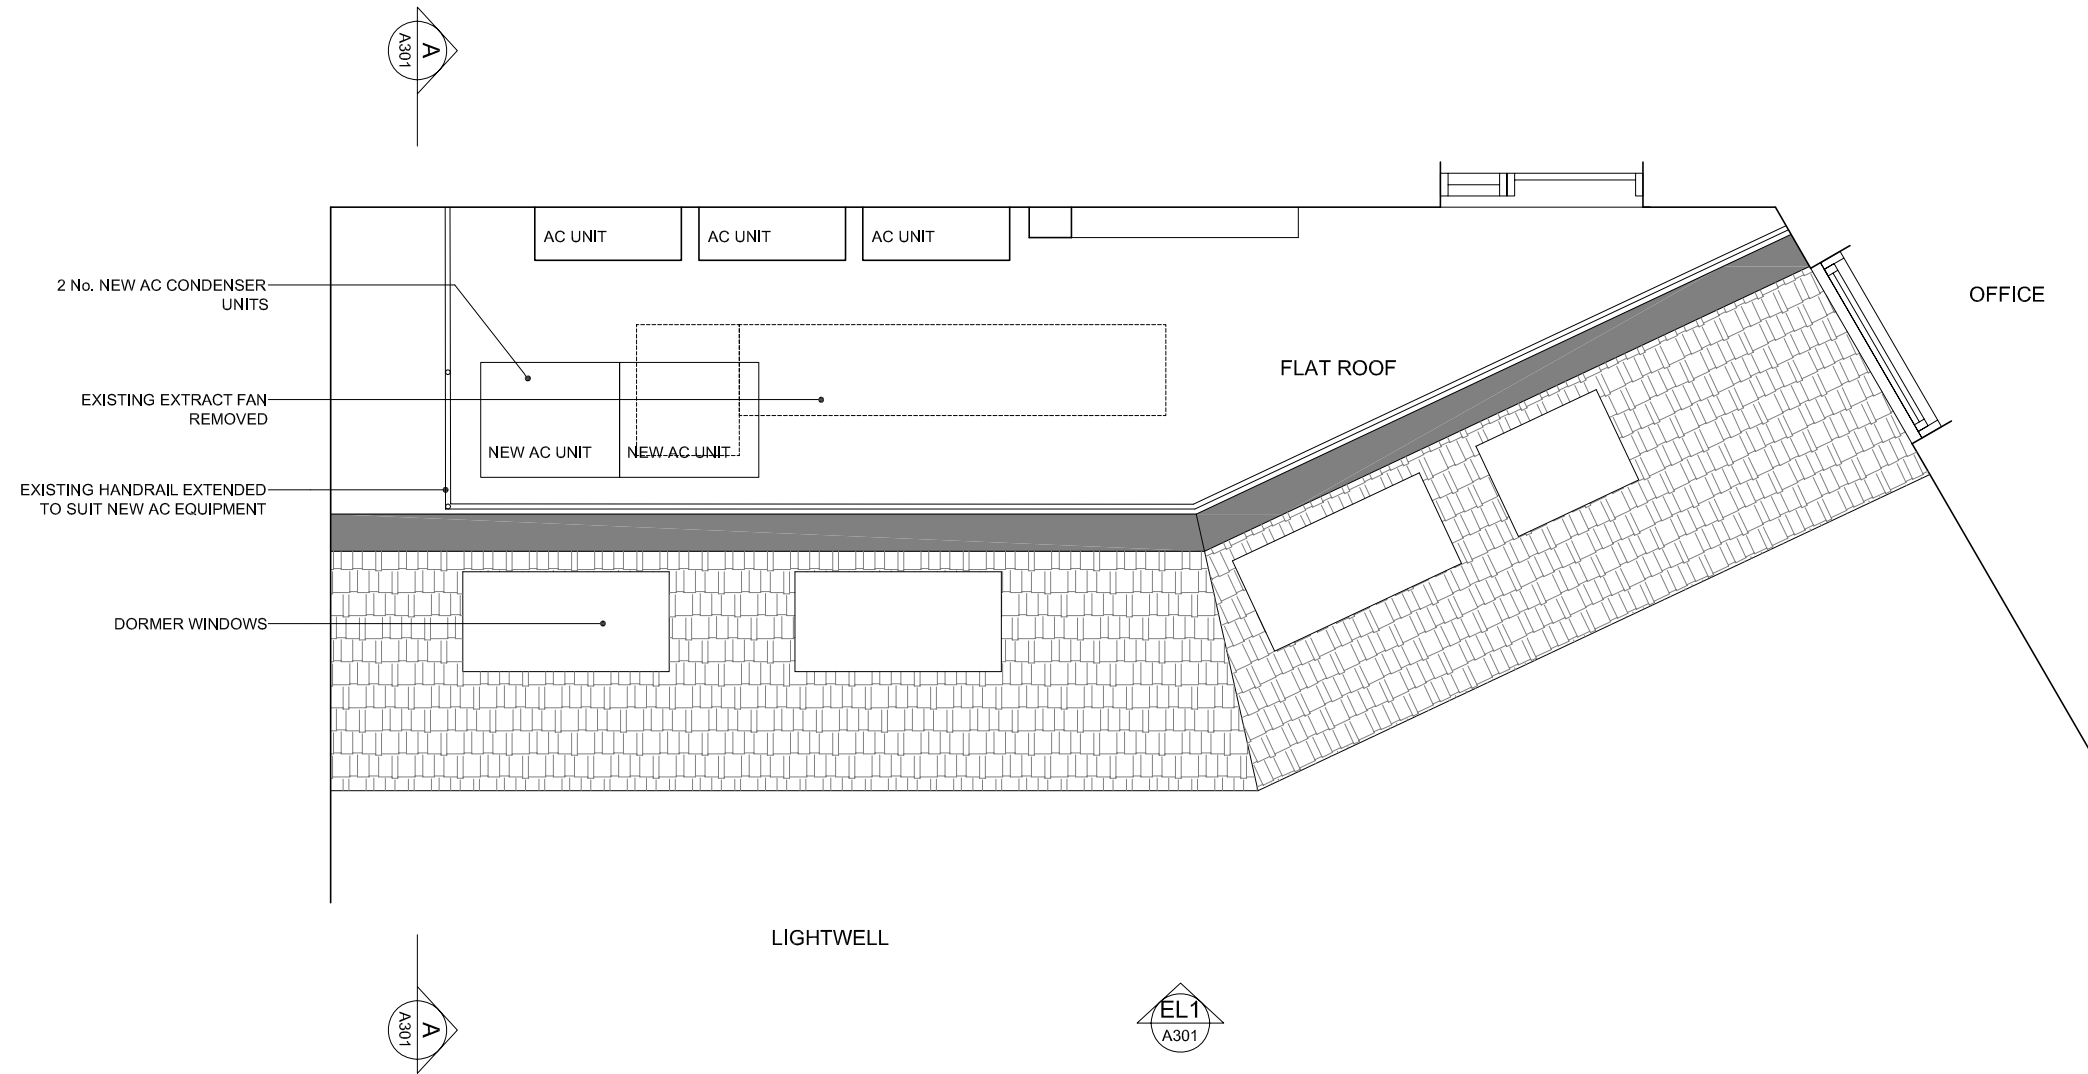

date rev revisions

notes



DMFK Architects Ltd take no responsibility for dimensions obtained by scaling from this drawing. If no dimension is shown the recipient must ascertain the dimension specifically from the architect or by site measurement and may not rely on the drawing. Supply of the drawing in digital form is solely for convenience and no reliance may be placed on any data in digital form. All data must be checked against hard copy. This drawing is issued for design intent only and should not be used for construction unless stated.

copyright
This drawing is the property of dMFK Architects Ltd. No disclosure or copy of it may be made without the written permission of dMFK Architects Ltd.



DE METZ FORBES KNIGHT ARCHITECTS

add: the old library 119 cholmeley gardens london nw6 1aa t 020 7435 1144 f 020 7435 0884 mail info@dmfk.co.uk
project drawing title

1 ELY PLACE, LONDON, EC1N 6RY PROPOSED ROOF PLAN EXTRACT

client scale at A1 scale at A3 drawn date

THE HATTON GARDEN ESTATE 1.25 project no. 1.50 drawing no. TD revision FEB 10

1675 A300 -