


EXISTING 1F
PLAN



EXISTING GF
PLAN

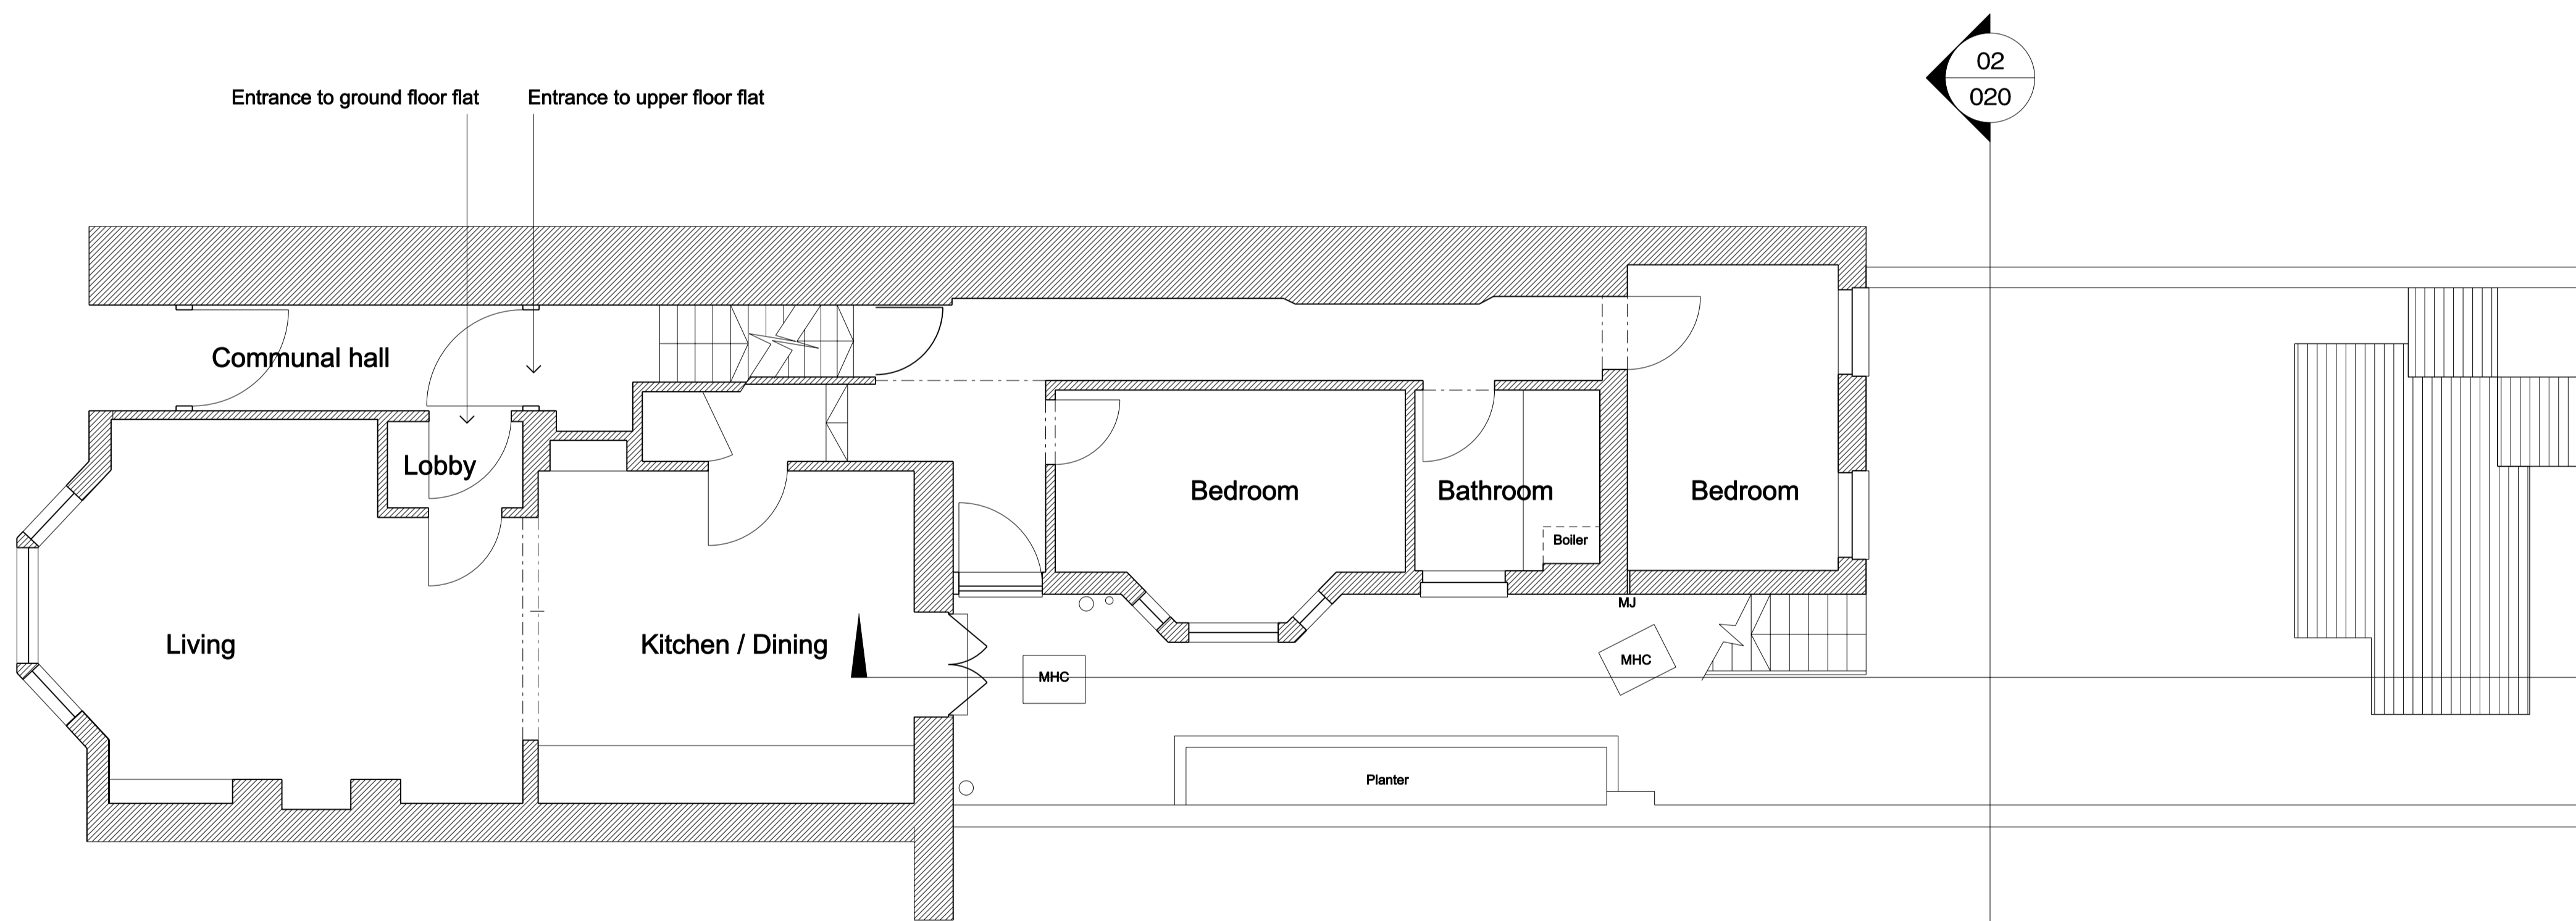

NOTES

THIS DRAWING IS FOR INFORMATION ONLY
DO NOT SCALE OFF THIS DRAWING
FOR ALL STRUCTURE REFER TO STRUCTURAL
ENGINEER'S DRAWINGS AND SPECIFICATIONS
FOR ALL M&E REFER TO M&E ENGINEER'S
DRAWINGS & SPECIFICATIONS

REVISION No. DATE ISSUED

-	15.01.10	ISSUED FOR COMMENT
P1	15.03.10	ISSUED FOR PLANNING
P2	23.03.10	SCALE 1:50 @ A1 ADDED ISSUED FOR PLANNING

SCALE 1:100 @ A3
1:50 @ A1
DATE JAN 2010
CONTRACTORS MUST CHECK
ALL DIMENSIONS ON SITE
ONLY FIGURED DIMENSIONS
ARE TO BE WORKED FROM
DISCREPANCIES MUST BE
REPORTED TO THE ARCHITECT
BEFORE PROCEEDING
© THIS DRAWING IS COPYRIGHT

TITLE 18 SHIRLOCK ROAD

DETAIL
EXISTING GROUND AND FIRST FLOOR PLANS

AUTHOR PA	DRAWING NO 140 / 010	REV P2	OFFICE Unit 1 33 Waterson Street London E2 8HT	TEL: 020 77399812 FAX: 020 70435841 info@platform5architects.com
--------------	-------------------------	-----------	--	--

PLANNING

Platform 5
architects