


**NOTES**

1. Do not scale from drawing, use figured dimensions only after checking. Report any discrepancies or omissions to architect before ordering materials or putting work in hand.
2. Where any drawing is to be read in conjunction with any other drawing, including a specialist's drawing, the two drawings shall be cross-checked and any discrepancies in the work shown, including the dimensions, reported to the architect before the work is put in hand.
3. Where work to an existing building is involved, figured dimensions shown on drawings including those of specialists, shall be verified by measurement of the building and any discrepancy reported to the architect before the work is put in hand.

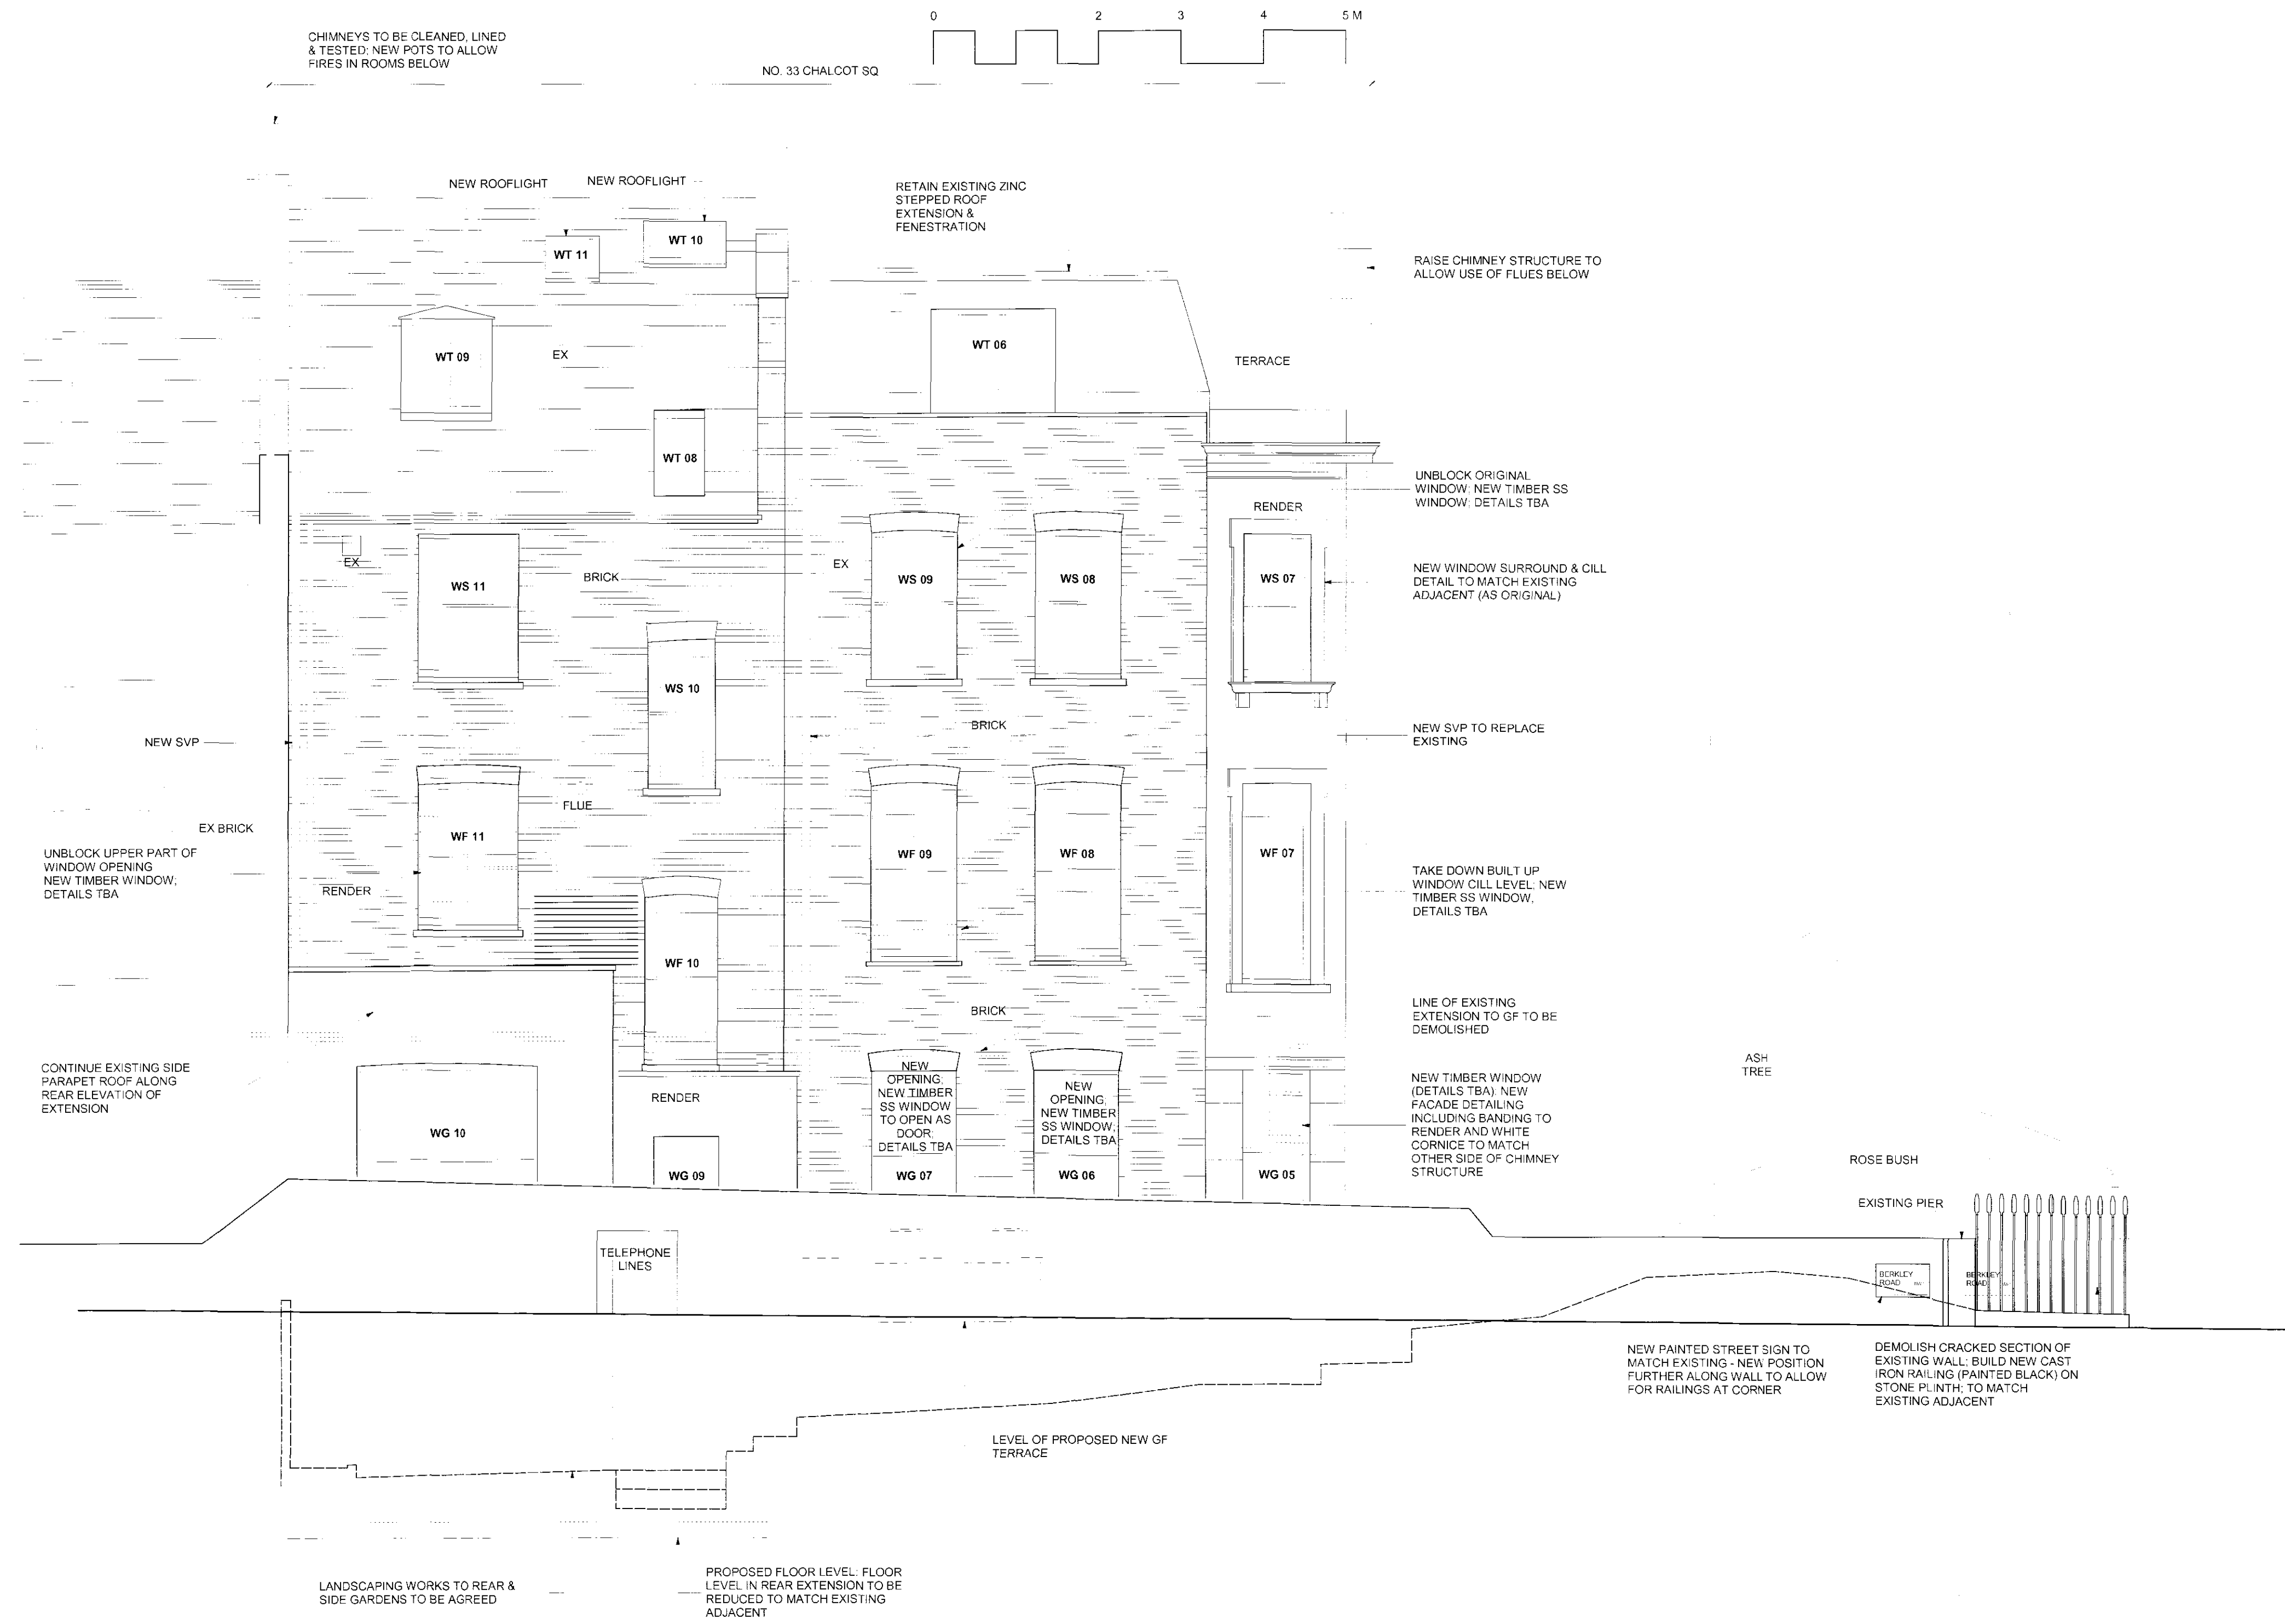

33 CHALCOT SQUARE LONDON NW1		
Drawing REAR ELEVATION FROM ROAD AS PROPOSED		
Scale	Drawn	Date
1:50@A1	EP	26/01/10
Drawing number	rev	
3245/ C/ P42		
Client	MR P. HALL	

**ARP**  
 ANTHONY RICHARDSON AND PARTNERS TEL: 020 7485 0991  
 ARCHITECTS AND QUANTITY SURVEYORS FAX: 020 7482 4022  
 31 OVAL ROAD CAMDEN TOWN LONDON NW1 7TA EMAIL: [arp@anthonyrichardson.co.uk](mailto:arp@anthonyrichardson.co.uk)

This drawing is the property of ARP Anthony Richardson & Partners Ltd. Copyright is reserved or from and the liability is limited on the condition that it is not copied, reproduced, resold or otherwise used in any unauthorised manner without the written consent of the Company.