


All dimensions to be checked on site.

Any errors or omissions must be reported to the architect.


REVISION	NOTES	DATE
A	Depth of extension reduced by 100mm to ensure overall depth including gutter is 3m or less. Notes added regarding finish of new doors.	26-03-10

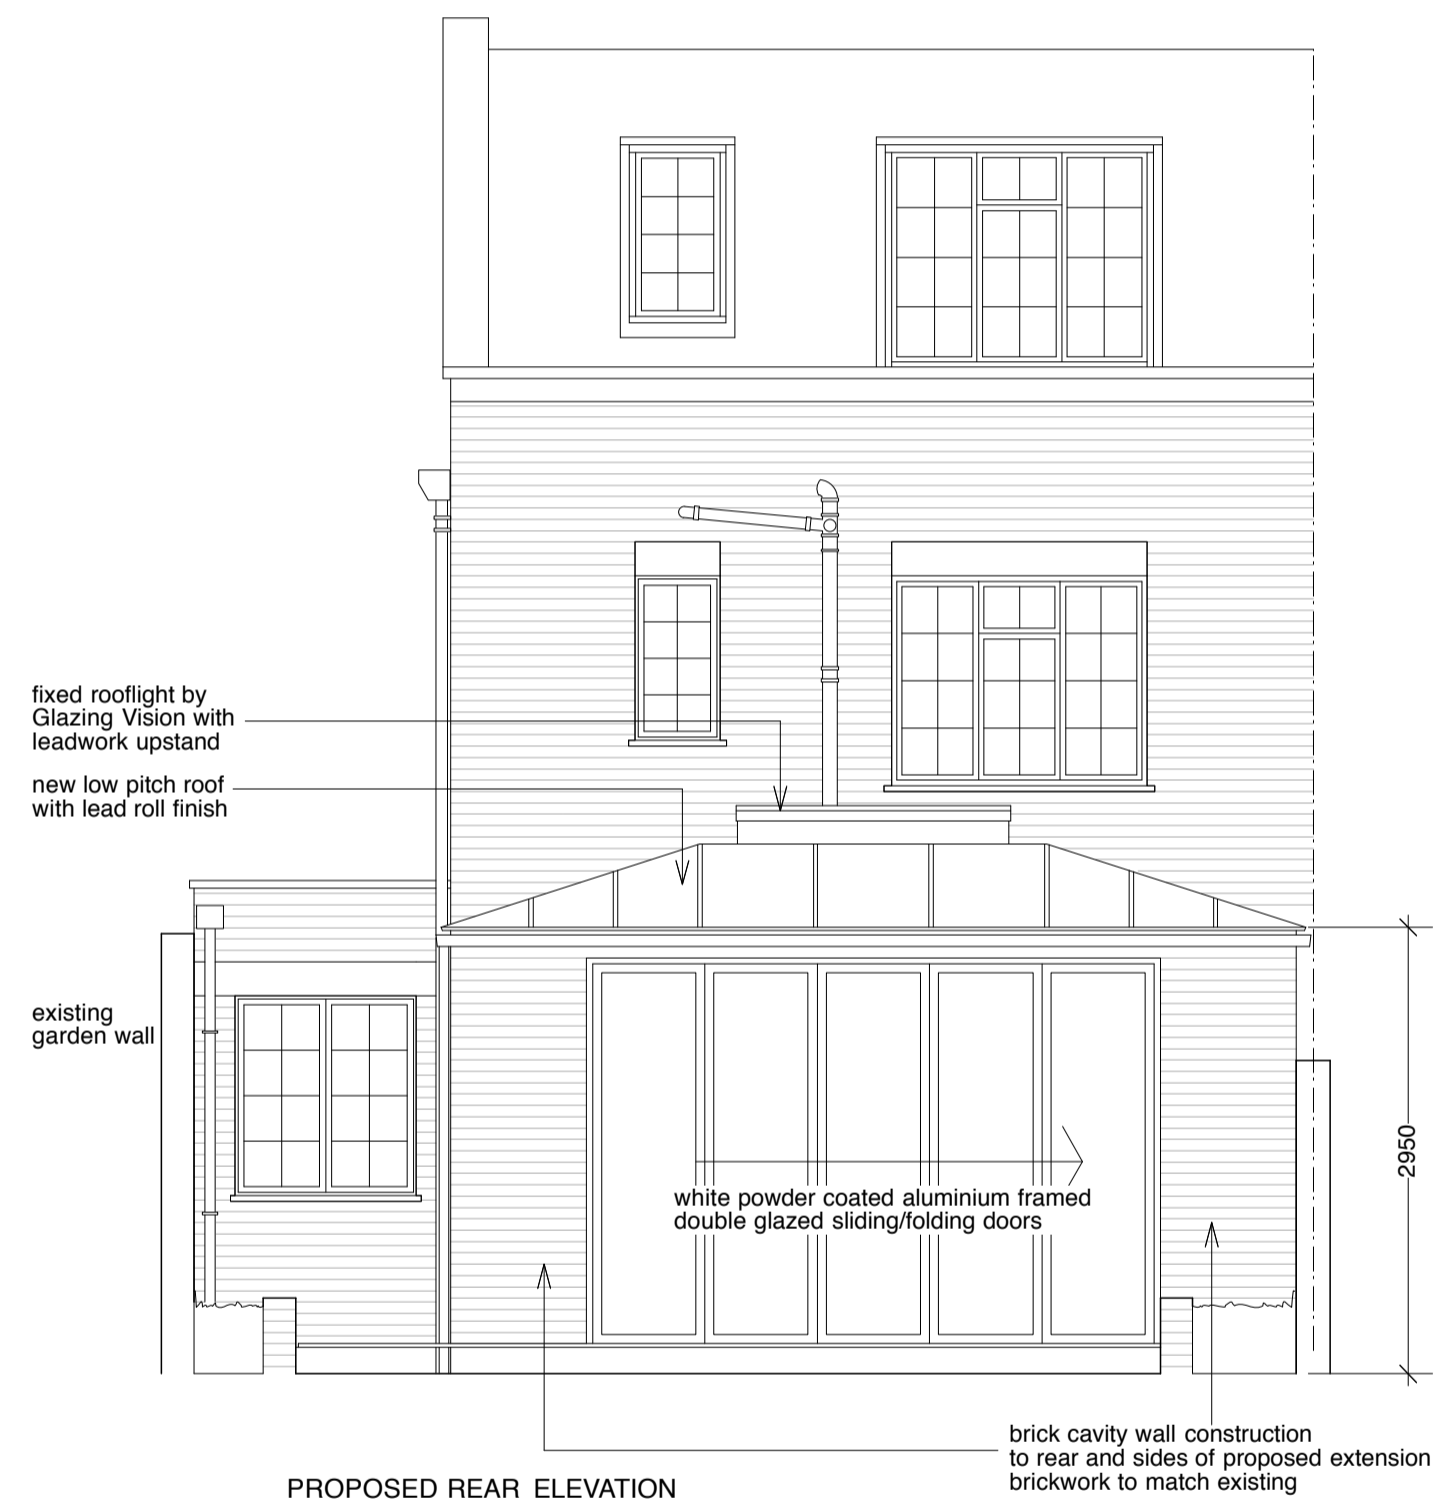

PROPOSED REAR ELEVATION



PROPOSED SECTION

 

CLIENT  
James Woolf

PROJECT  
4 Belsize Road  
London  
NW6 4RD

TITLE  
Proposed Rear elevation and section

DRAWING NO. SCALE DATE  
0164-303A 1:50@A2 Jan. 10

STATUS  
Planning

Stephen Turvil Architects  
51A Upland Road London SE22 9EF 1 020 8299 6169 info@stephenturvilarchitects.com  
1 020 8693 2401 www.stephenturvilarchitects.com

© reserved