


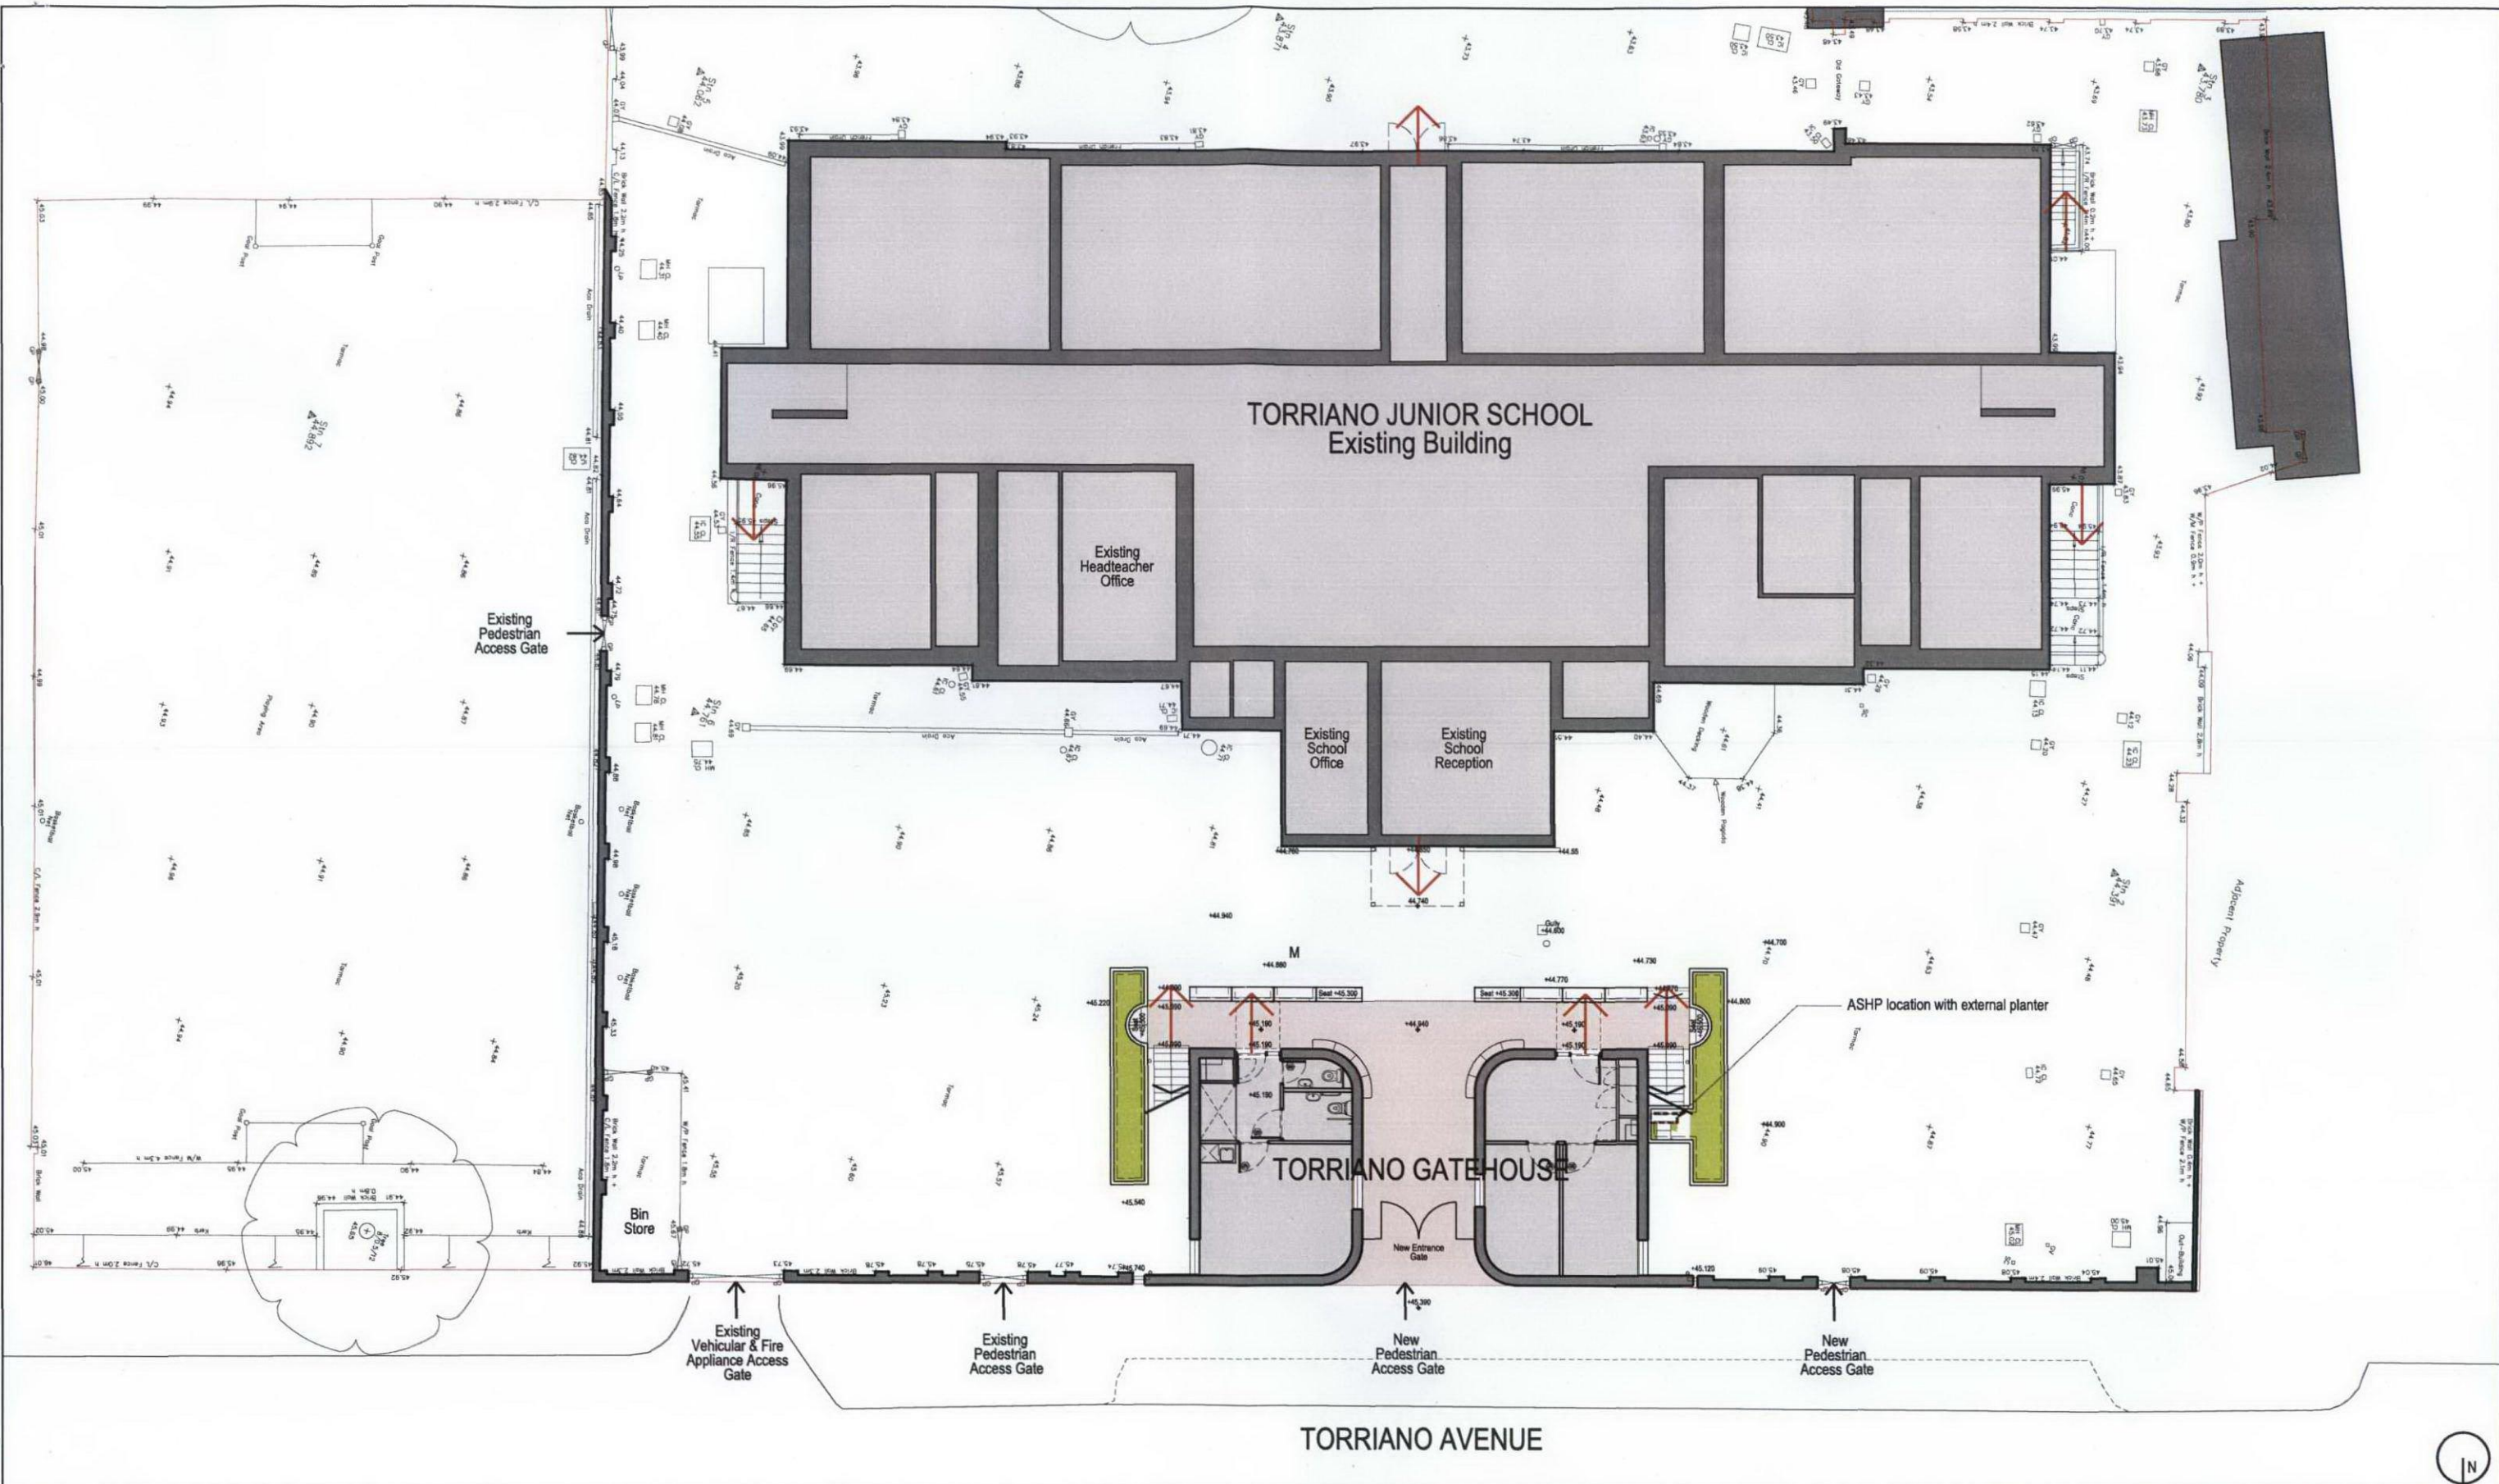

DRAWING NUMBER TJS-ECA-2001		REVISION C	PROJECT TITLE THE TORRIANO GATEHOUSE Torriano Junior School, Torriano Avenue, Camden NWS 2SJ		DATE 16.09.09		REV / A B C	DATE 16.09.09 16.11.09 07.12.09 04.02.10	REVISION First Issue for comment Issued for Building Control Updated and issued for Tender Issued for Construction	DRN EH EH EH EH	CHK JR TB TB TB	NOTES: See drawing TJS-ECA-1000 for Key See TJS-ECA-2002 for proposed underground site services	SAFETY, HEALTH AND ENVIRONMENTAL INFORMATION:	
EDWARD CULLINAN ARCHITECTS 1 BALDWIN TERRACE LONDON N1 7RU TEL: 020 7704 1975 FAX: 020 7354 2739 email: tjs@ecarch.co.uk © EDWARD CULLINAN ARCHITECTS LTD 2009			STATUS CONSTRUCT'N		IN ADDITION TO THE HAZARDS / RISKS NORMALLY ASSOCIATED WITH THE TYPES OF WORK DETAILED ON THIS DRAWING, NOTE THE FOLLOWING: Significant Residual Risks: Refer to ECA's Risk Register									
			DRAWING TITLE PROPOSED SITE PLAN		Action to be Taken: Refer to ECA's Risk Register									
			SCALE 1:200 @A3											
DRAWN EH		CHECKED JR												