




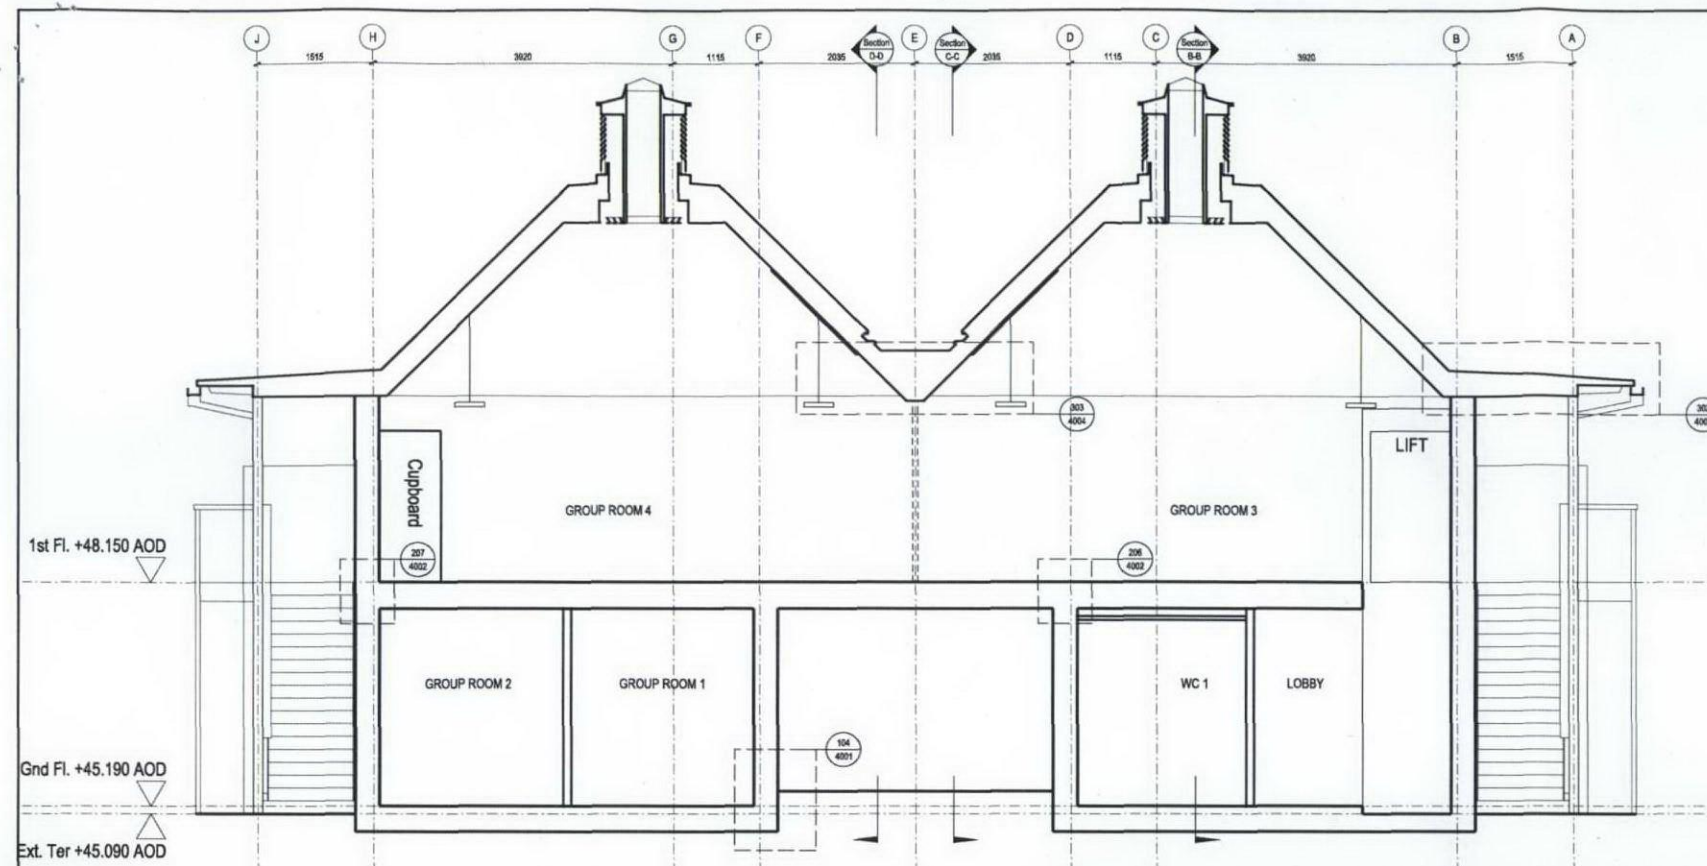


1 Long Section AA

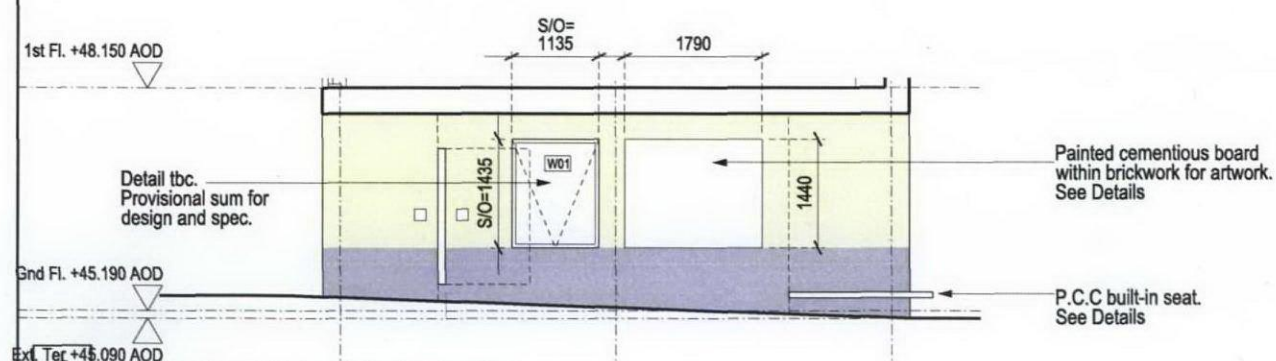

2 Short Section CC/ Tunnel South Elevation

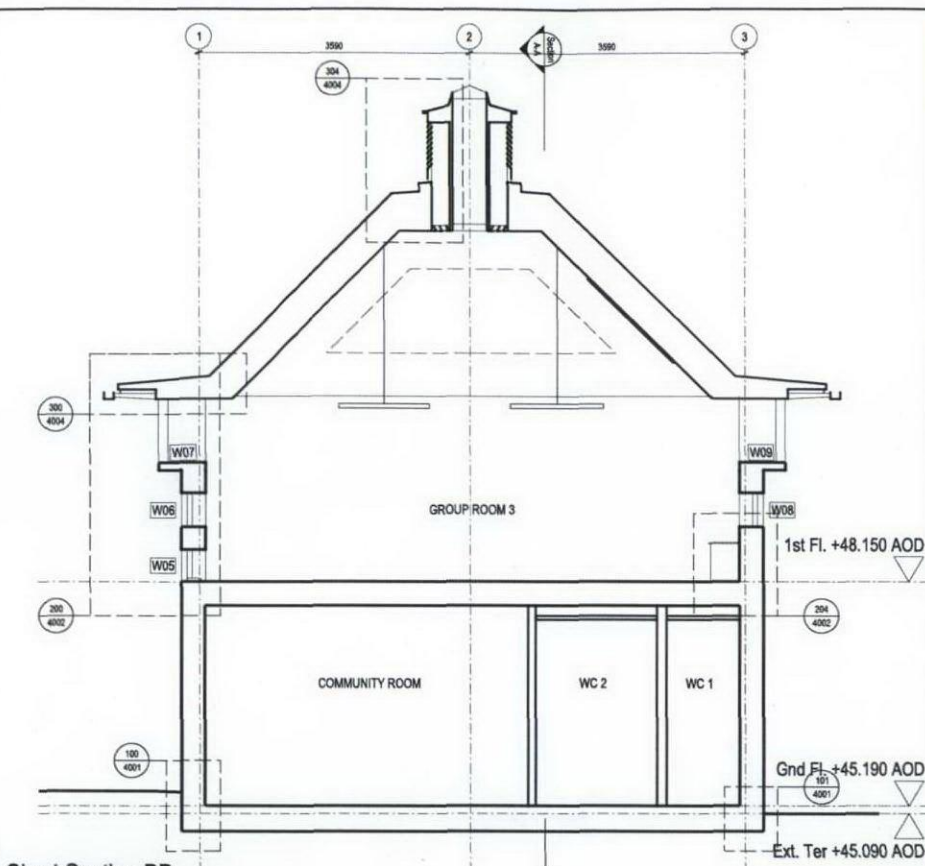

3 Short Section BB

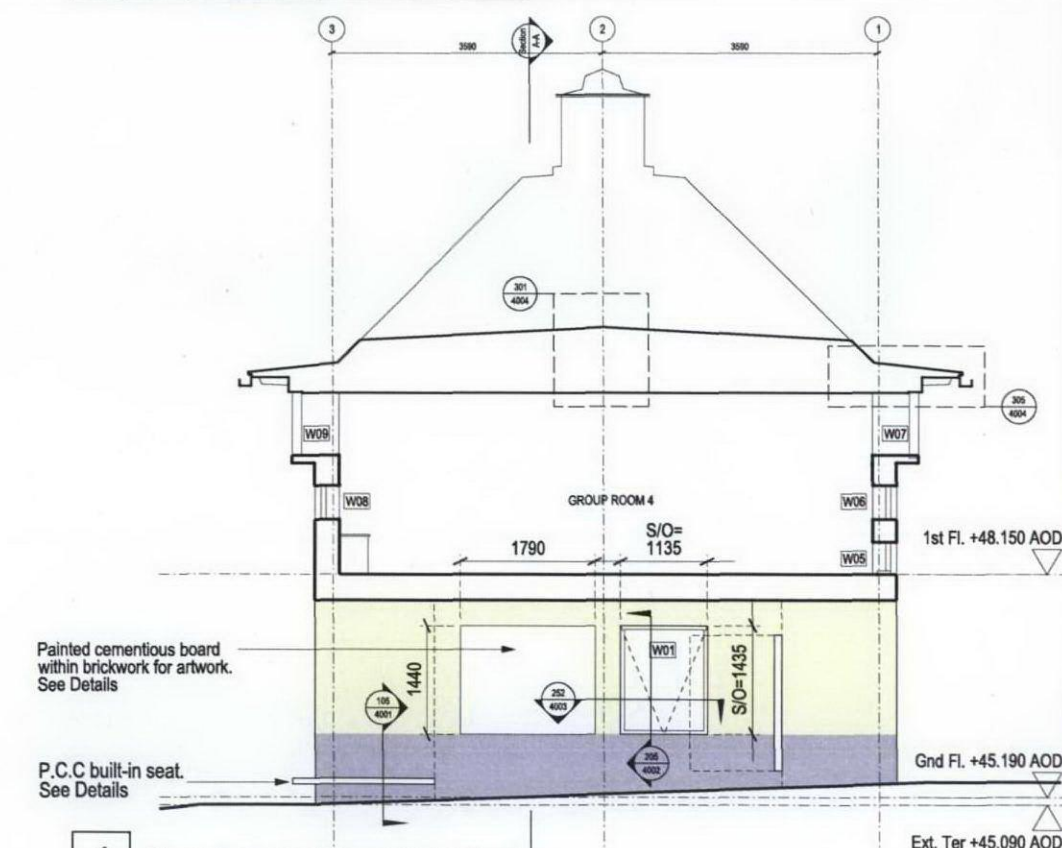

4 Short Section DD/ Tunnel North Elevation

DRAWING NUMBER TJS-ECA-3001	REVISION B	PROJECT TITLE THE TORRIANO GATEHOUSE Torriano Junior School, Torriano Avenue, Camden NW5 2SJ	DATE 20/11/09	REV / A 20/11/09 Issued for Costing B 07/12/09 Updated and issued for Tender C 04/02/10 Issued for Construction	DRN EH TB EH	CHK JR EH TB	NOTES:	SAFETY, HEALTH AND ENVIRONMENTAL INFORMATION: IN ADDITION TO THE HAZARDS / RISKS NORMALLY ASSOCIATED WITH THE TYPES OF WORK DETAILED ON THIS DRAWING, NOTE THE FOLLOWING: Significant Residual Risks: Refer to ECA's Risk Register
EDWARD CULLINAN ARCHITECTS 1 BALDWIN TERRACE LONDON N1 7RU TEL: 020 7704 1975 FAX: 020 7354 2739 email: tjs@ecarch.co.uk © EDWARD CULLINAN ARCHITECTS LTD 2009		DRAWING TITLE GENERAL ARRANGEMENT External Elevations & Sections		SCALE 1:100 @A3	DRAWN EH	CHECKED JR		Action to be Taken: Refer to ECA's Risk Register