

lamp post ©

Front Elevation


Side Elevation

Rear Elevation

asphalte roof

brick coping

PARKING/DRIVE

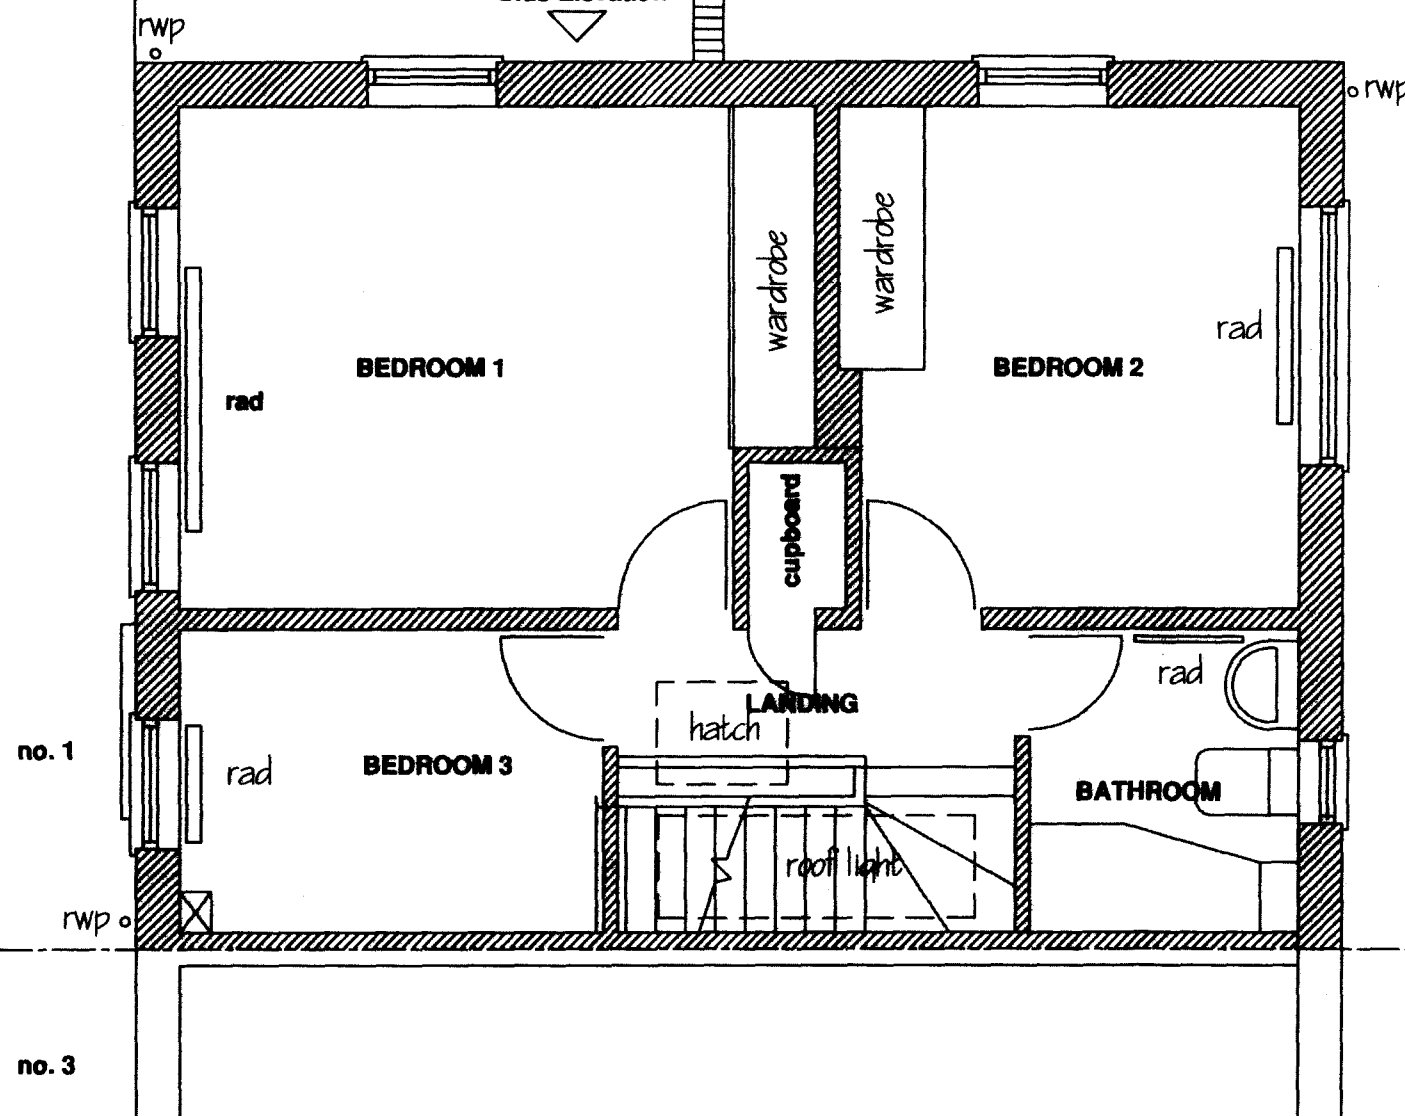


ARCHITECT :-
F.J.C. Design Studio Limited
25 Coniston Road
Twickenham TW2 7HH
Middlesex
tel 020 8255 7142
m 07950 028800

Scale 1:50
Date: January 2010

SURVEY: FIRST FLOOR PLAN

PROPOSED REFURBISHMENT
for Mrs Yeoh Swee Linn
1 Fairfax Place
NW6 4EJ
LONDON

 

SURVEY
DRG FP/3