


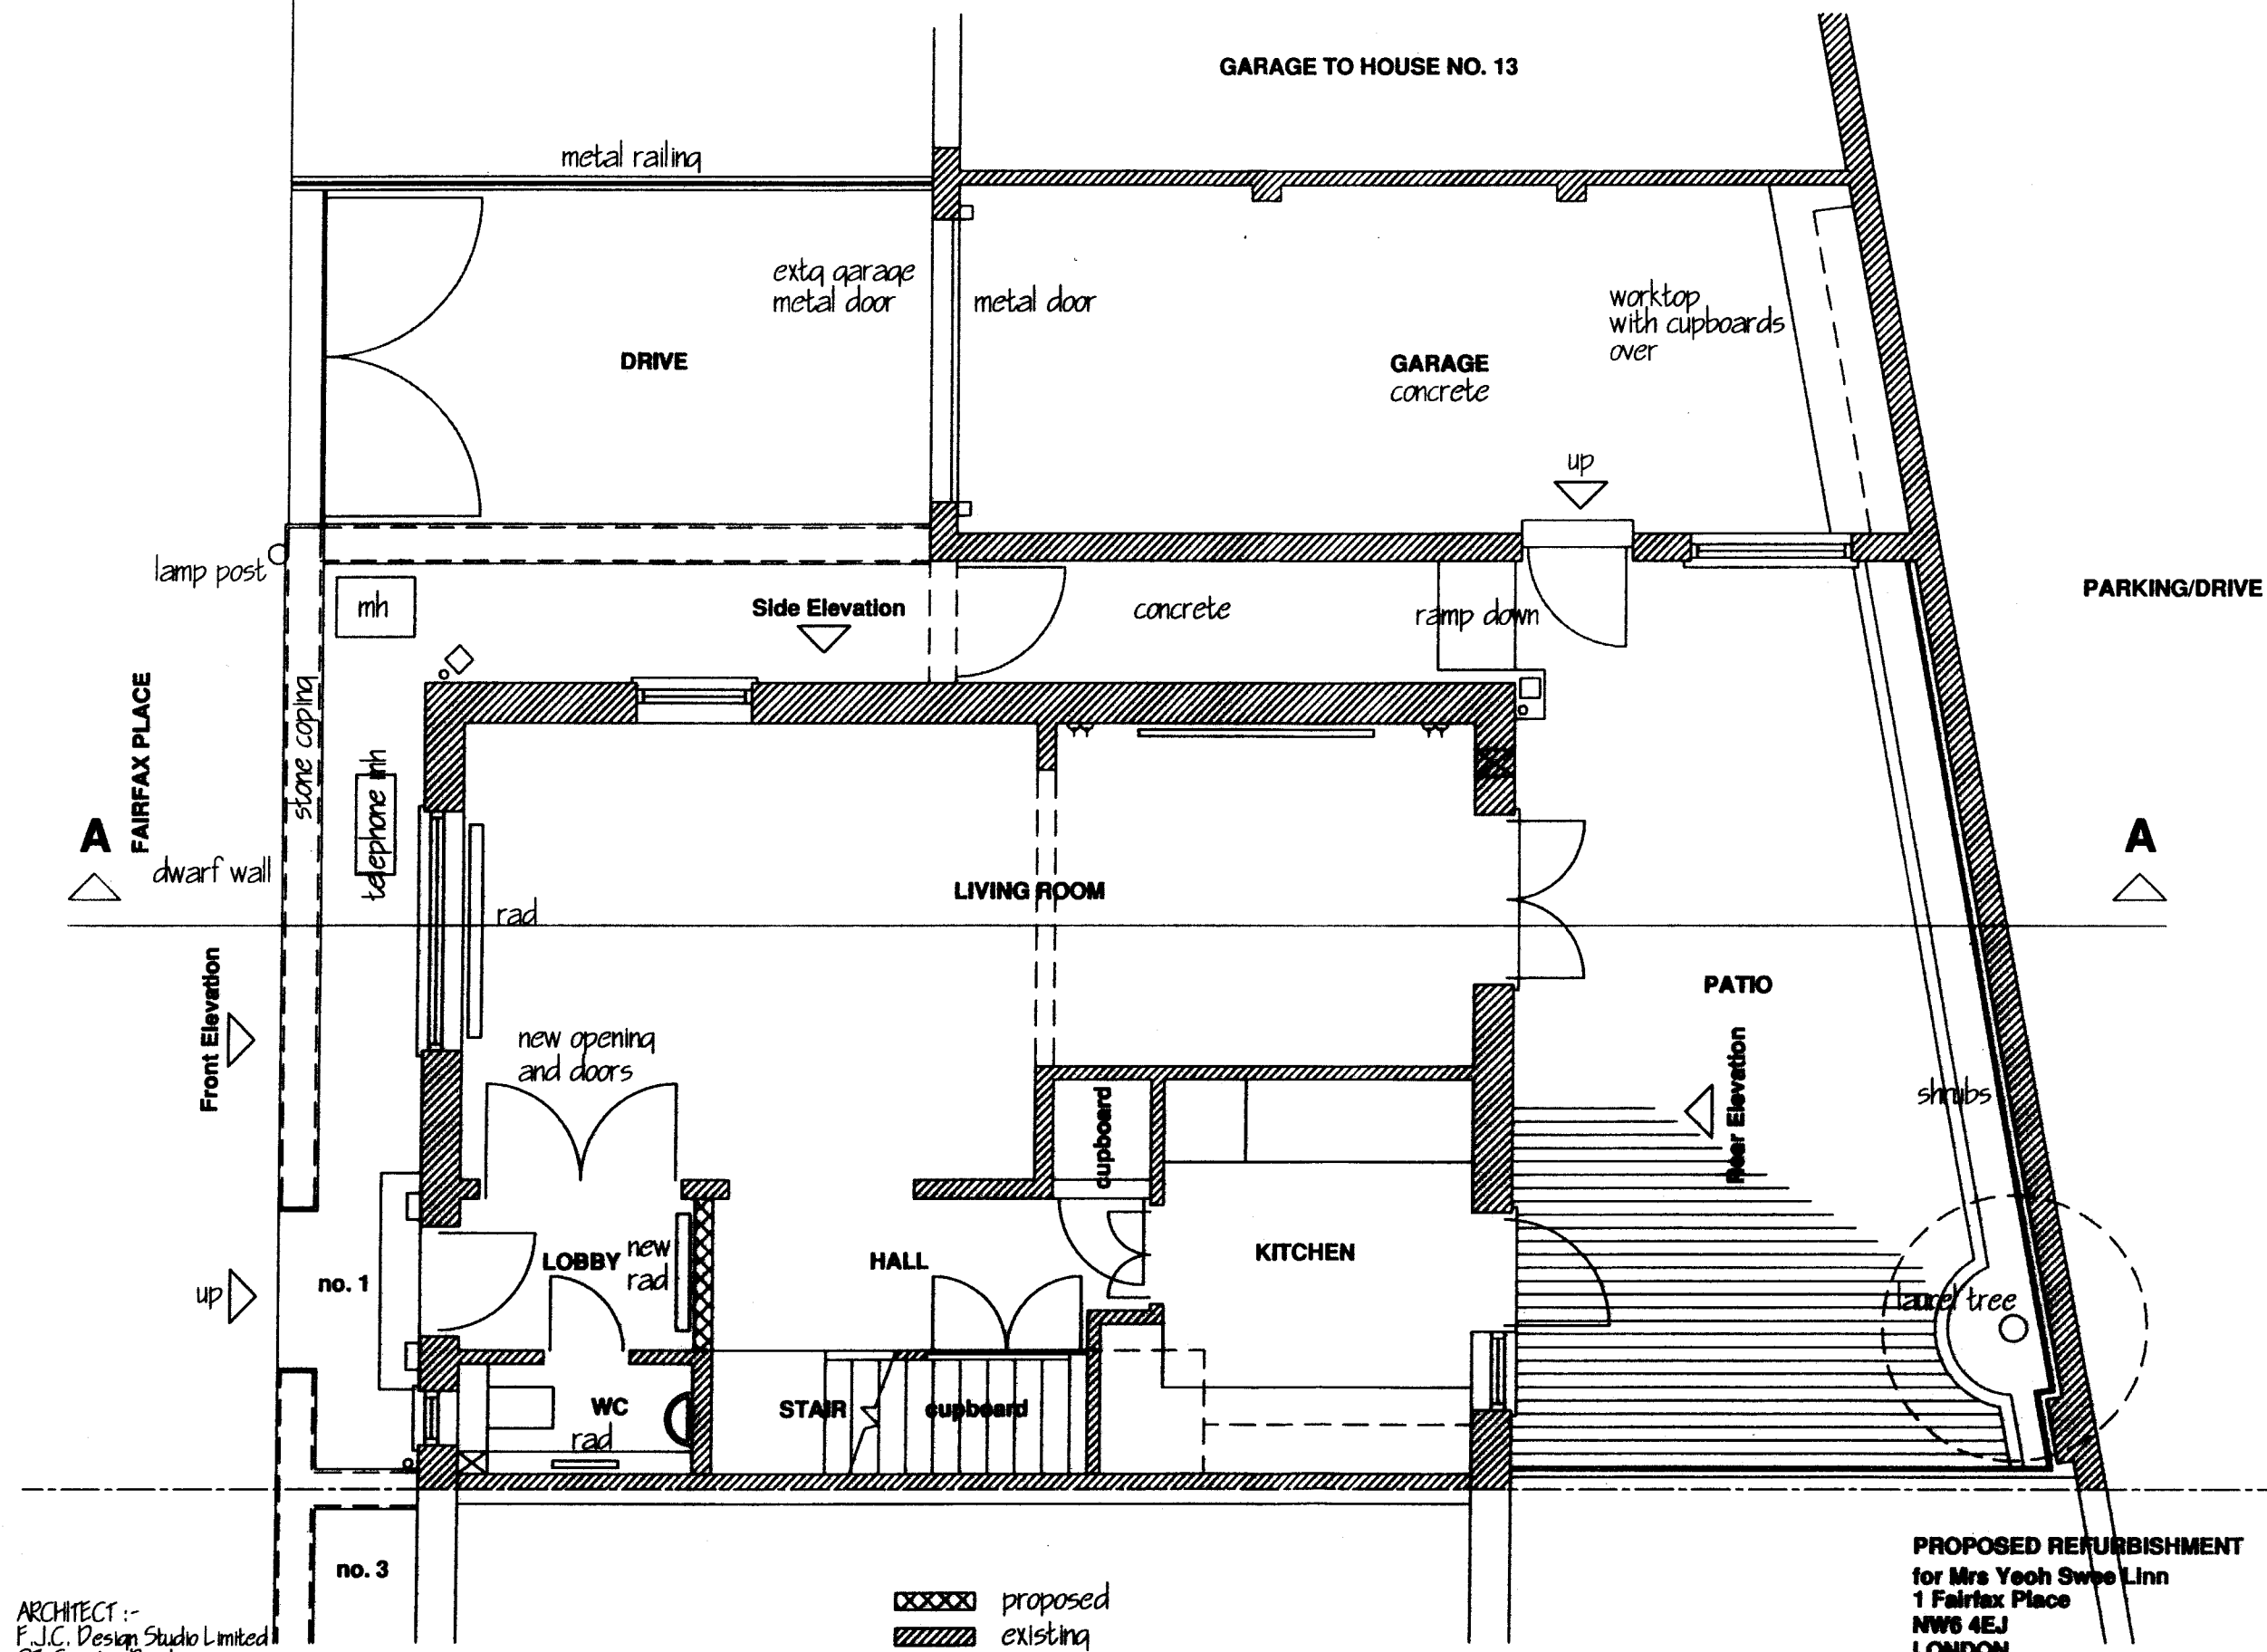

ARCHITECT :-
F.J.C. Design Studio Limited
23 Coniston Road
Twickenham TW2 7HH
Middlesex
tel 020 8255 7142
m 07950 028800
Scale 1:50
Date: February 2010

PROPOSED: GROUND FLOOR PLAN