


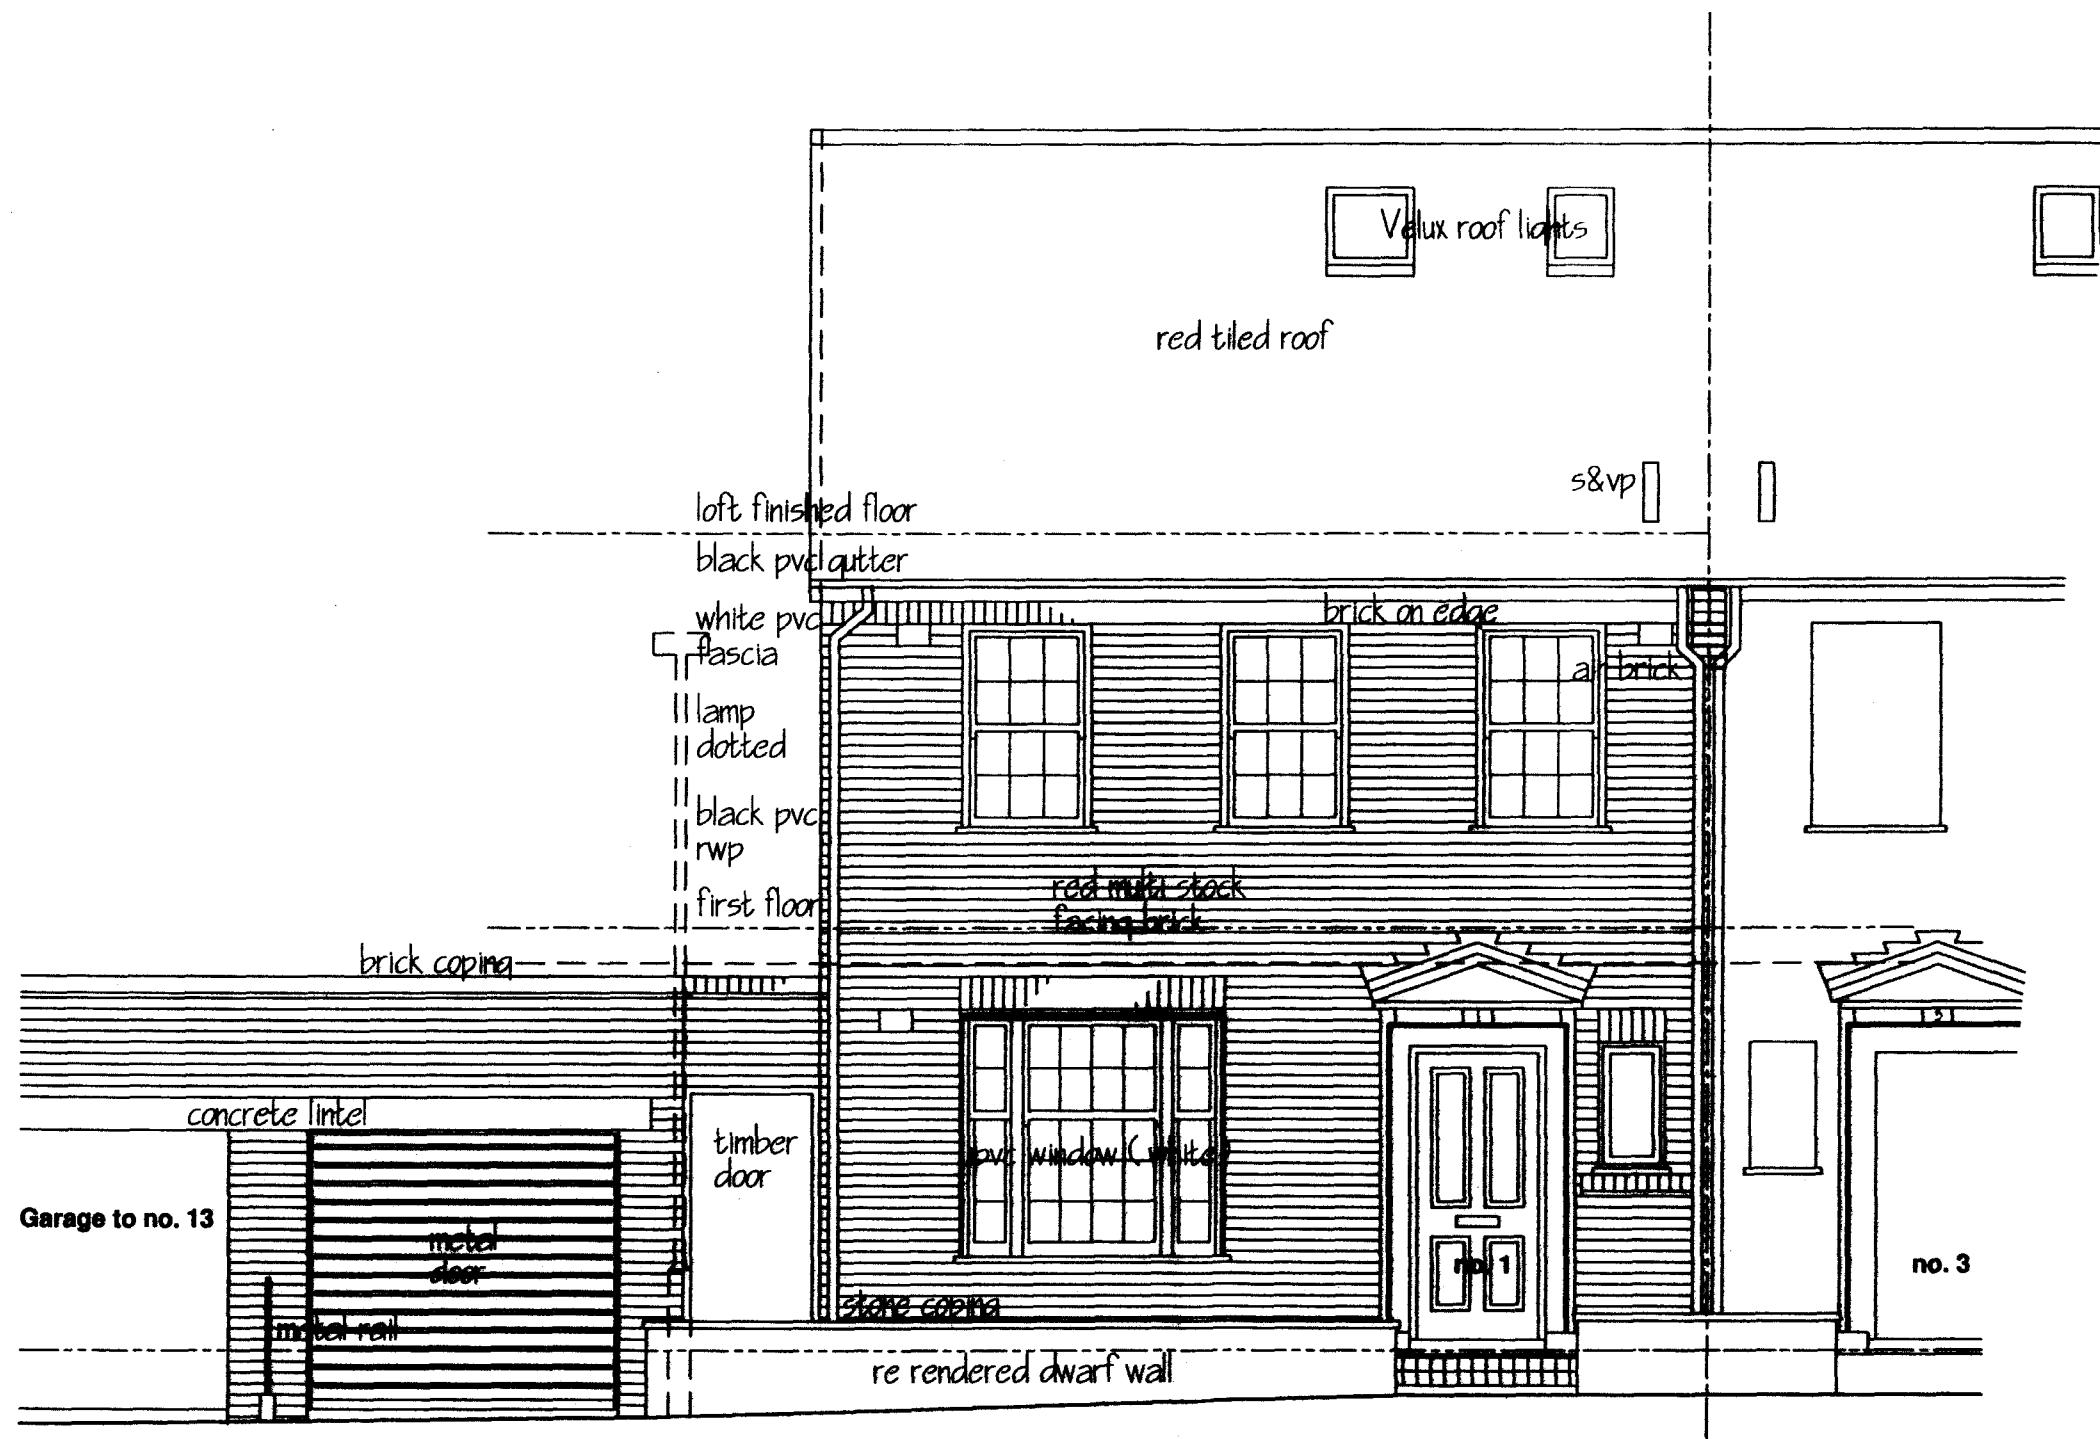


ARCHITECT :-  
F.J.C. Design Studio Limited  
25 Coniston Road  
Twickenham TW2 7HH  
Middlesex  
tel 020 8255 7142  
m 07950 028800

Scale 1:50  
Date: February 2010

PROPOSED: FRONT ELEVATION

FAIRFAX PLACE

PROPOSED REFURBISHMENT  
for Mrs Yeoh Swee Linn  
1 Fairfax Place  
NW6 4EJ  
LONDON

 

PROPOSED  
DRG FP/14