


Existing first floor plan

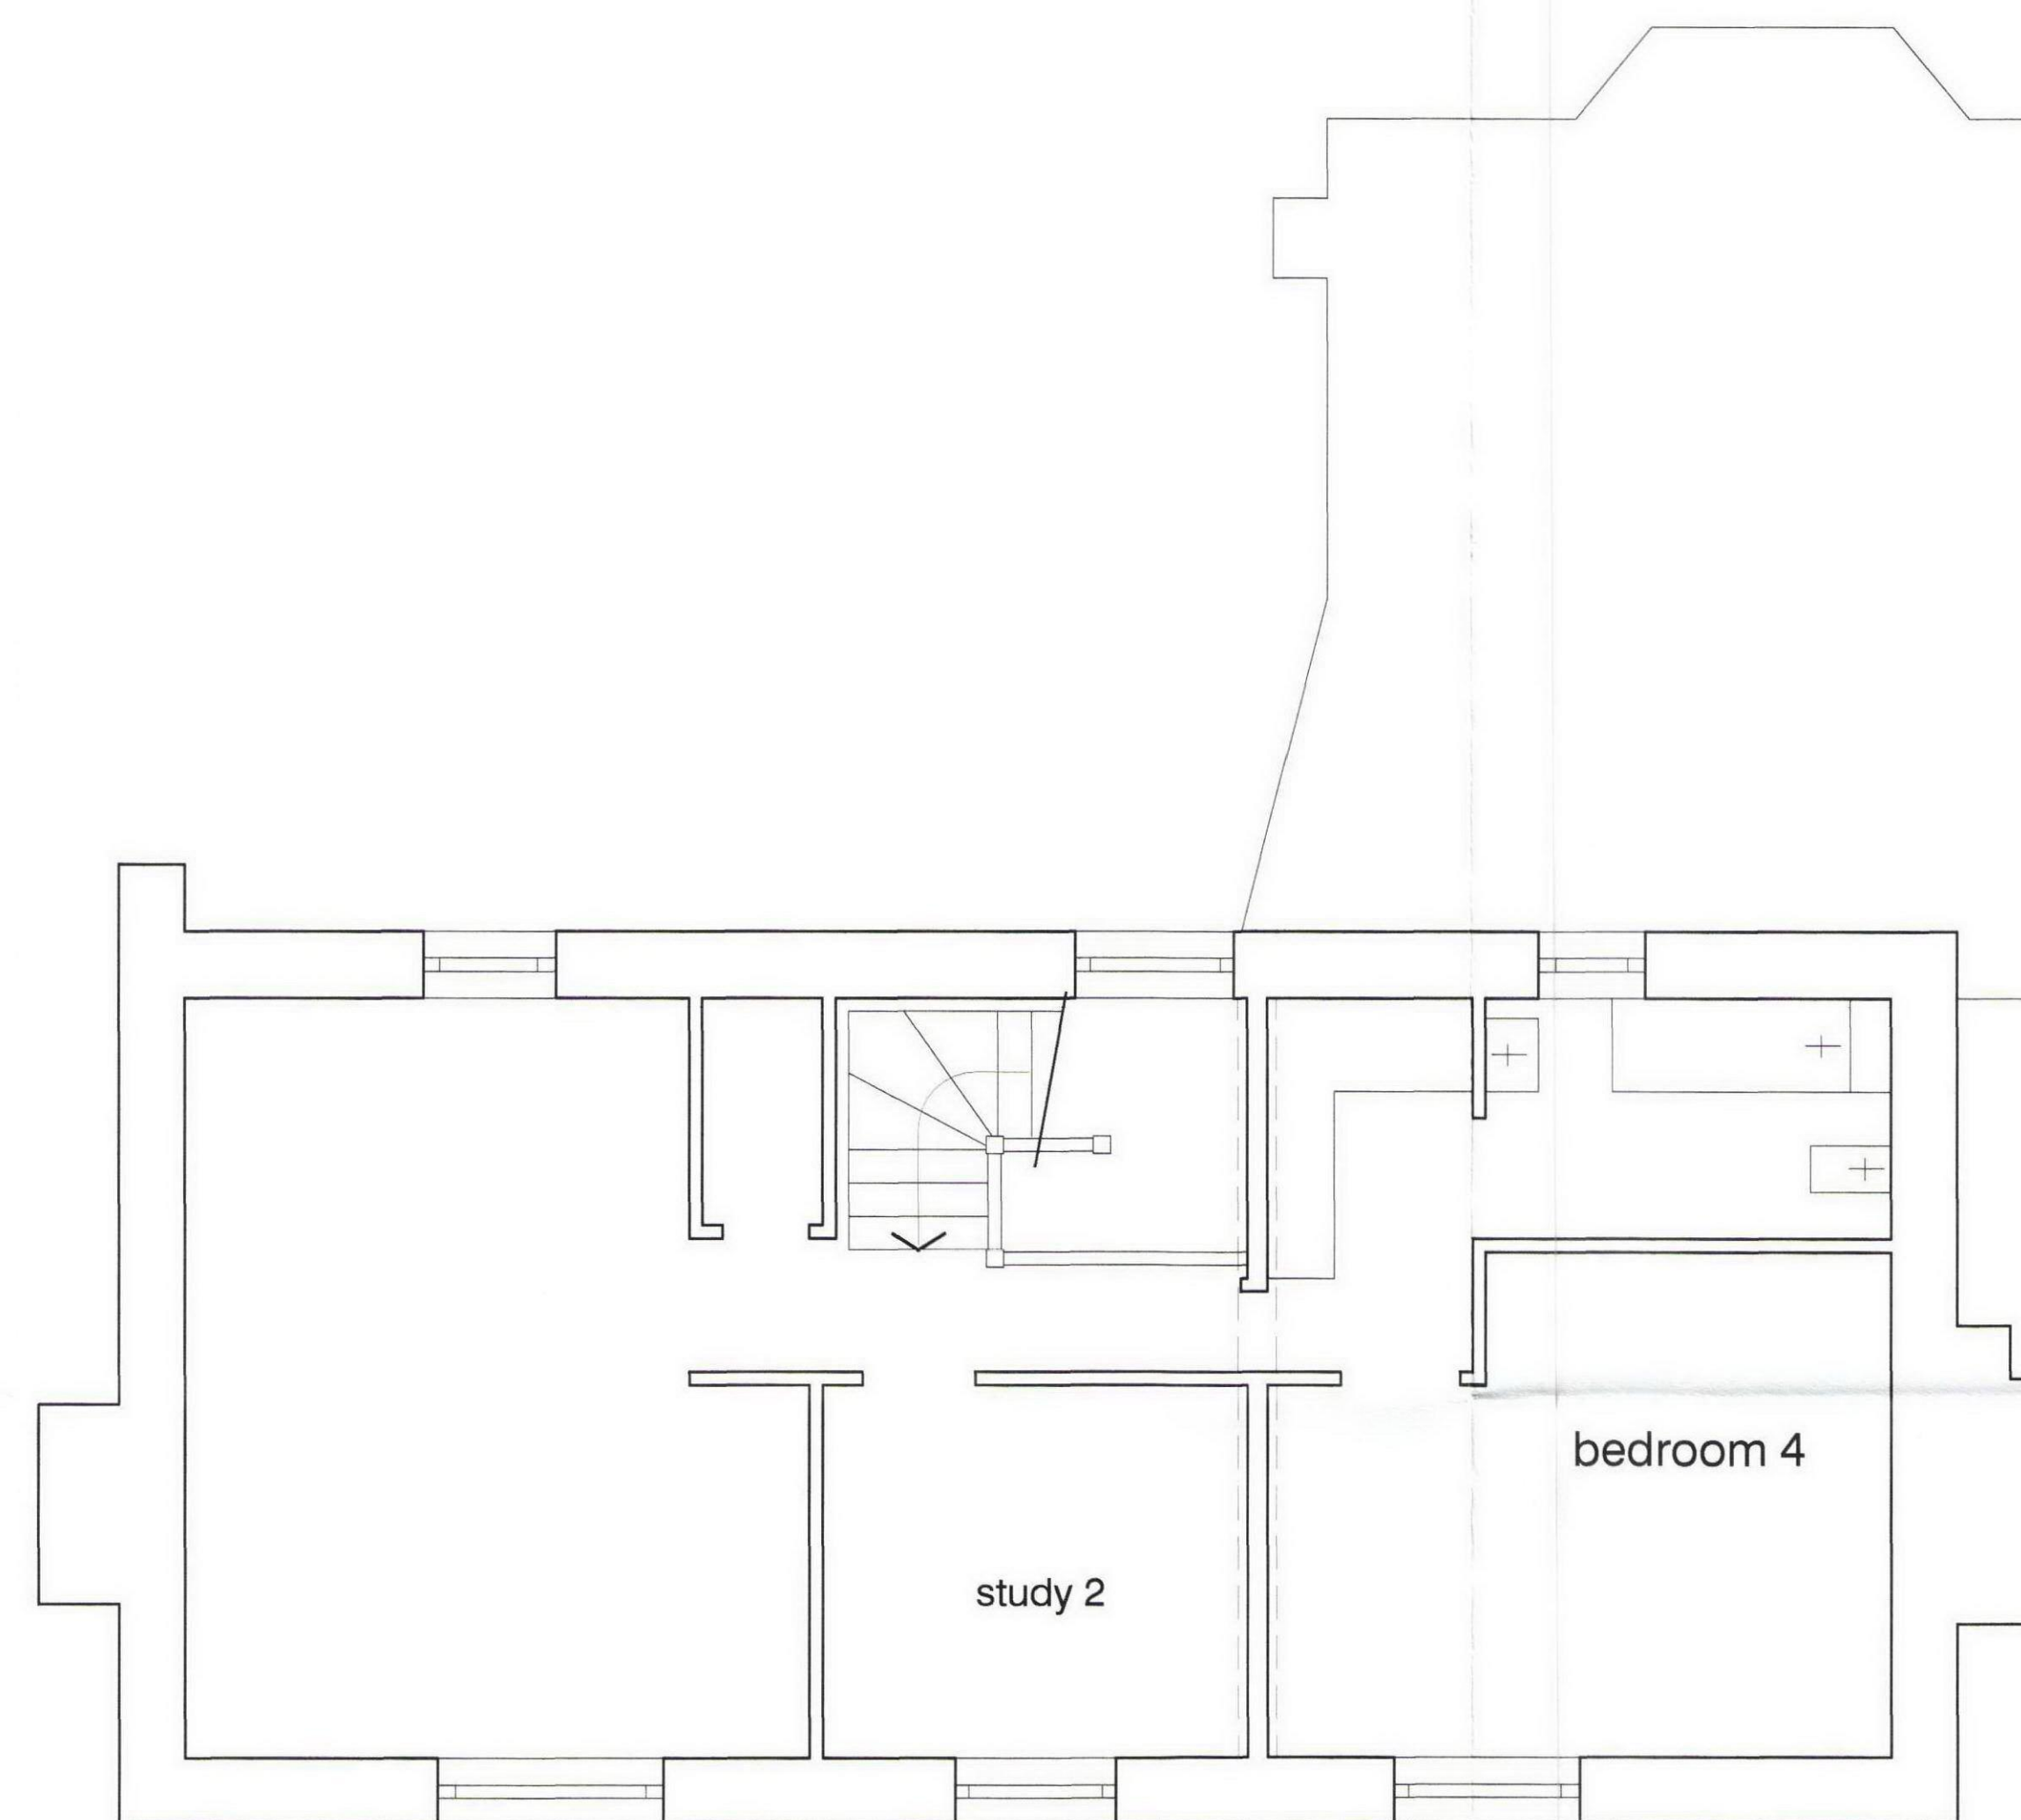

Existing second floor plan

DVM ARCHITECTS <small>4a Murray Street . London . NW1 9RE Telephone 0207 485 2121 . Facsimile 0207 267 2527 e-mail: studio@dvmarch.com</small>			
Client Mr B Palmer			
Project Voel House Highgate, Lodon N6			
Title First + Second Floor Plans as EXISTING			
Scale 1:50	Date 22.07.09	Job No. 1717	
Drawing No. 1717/02			Rev.
<small>All dimensions are to be checked on site. This drawing is copyright and remains the property of David & Victoria Mercer at all times and may not be reproduced in part or whole without written consent.</small>			