



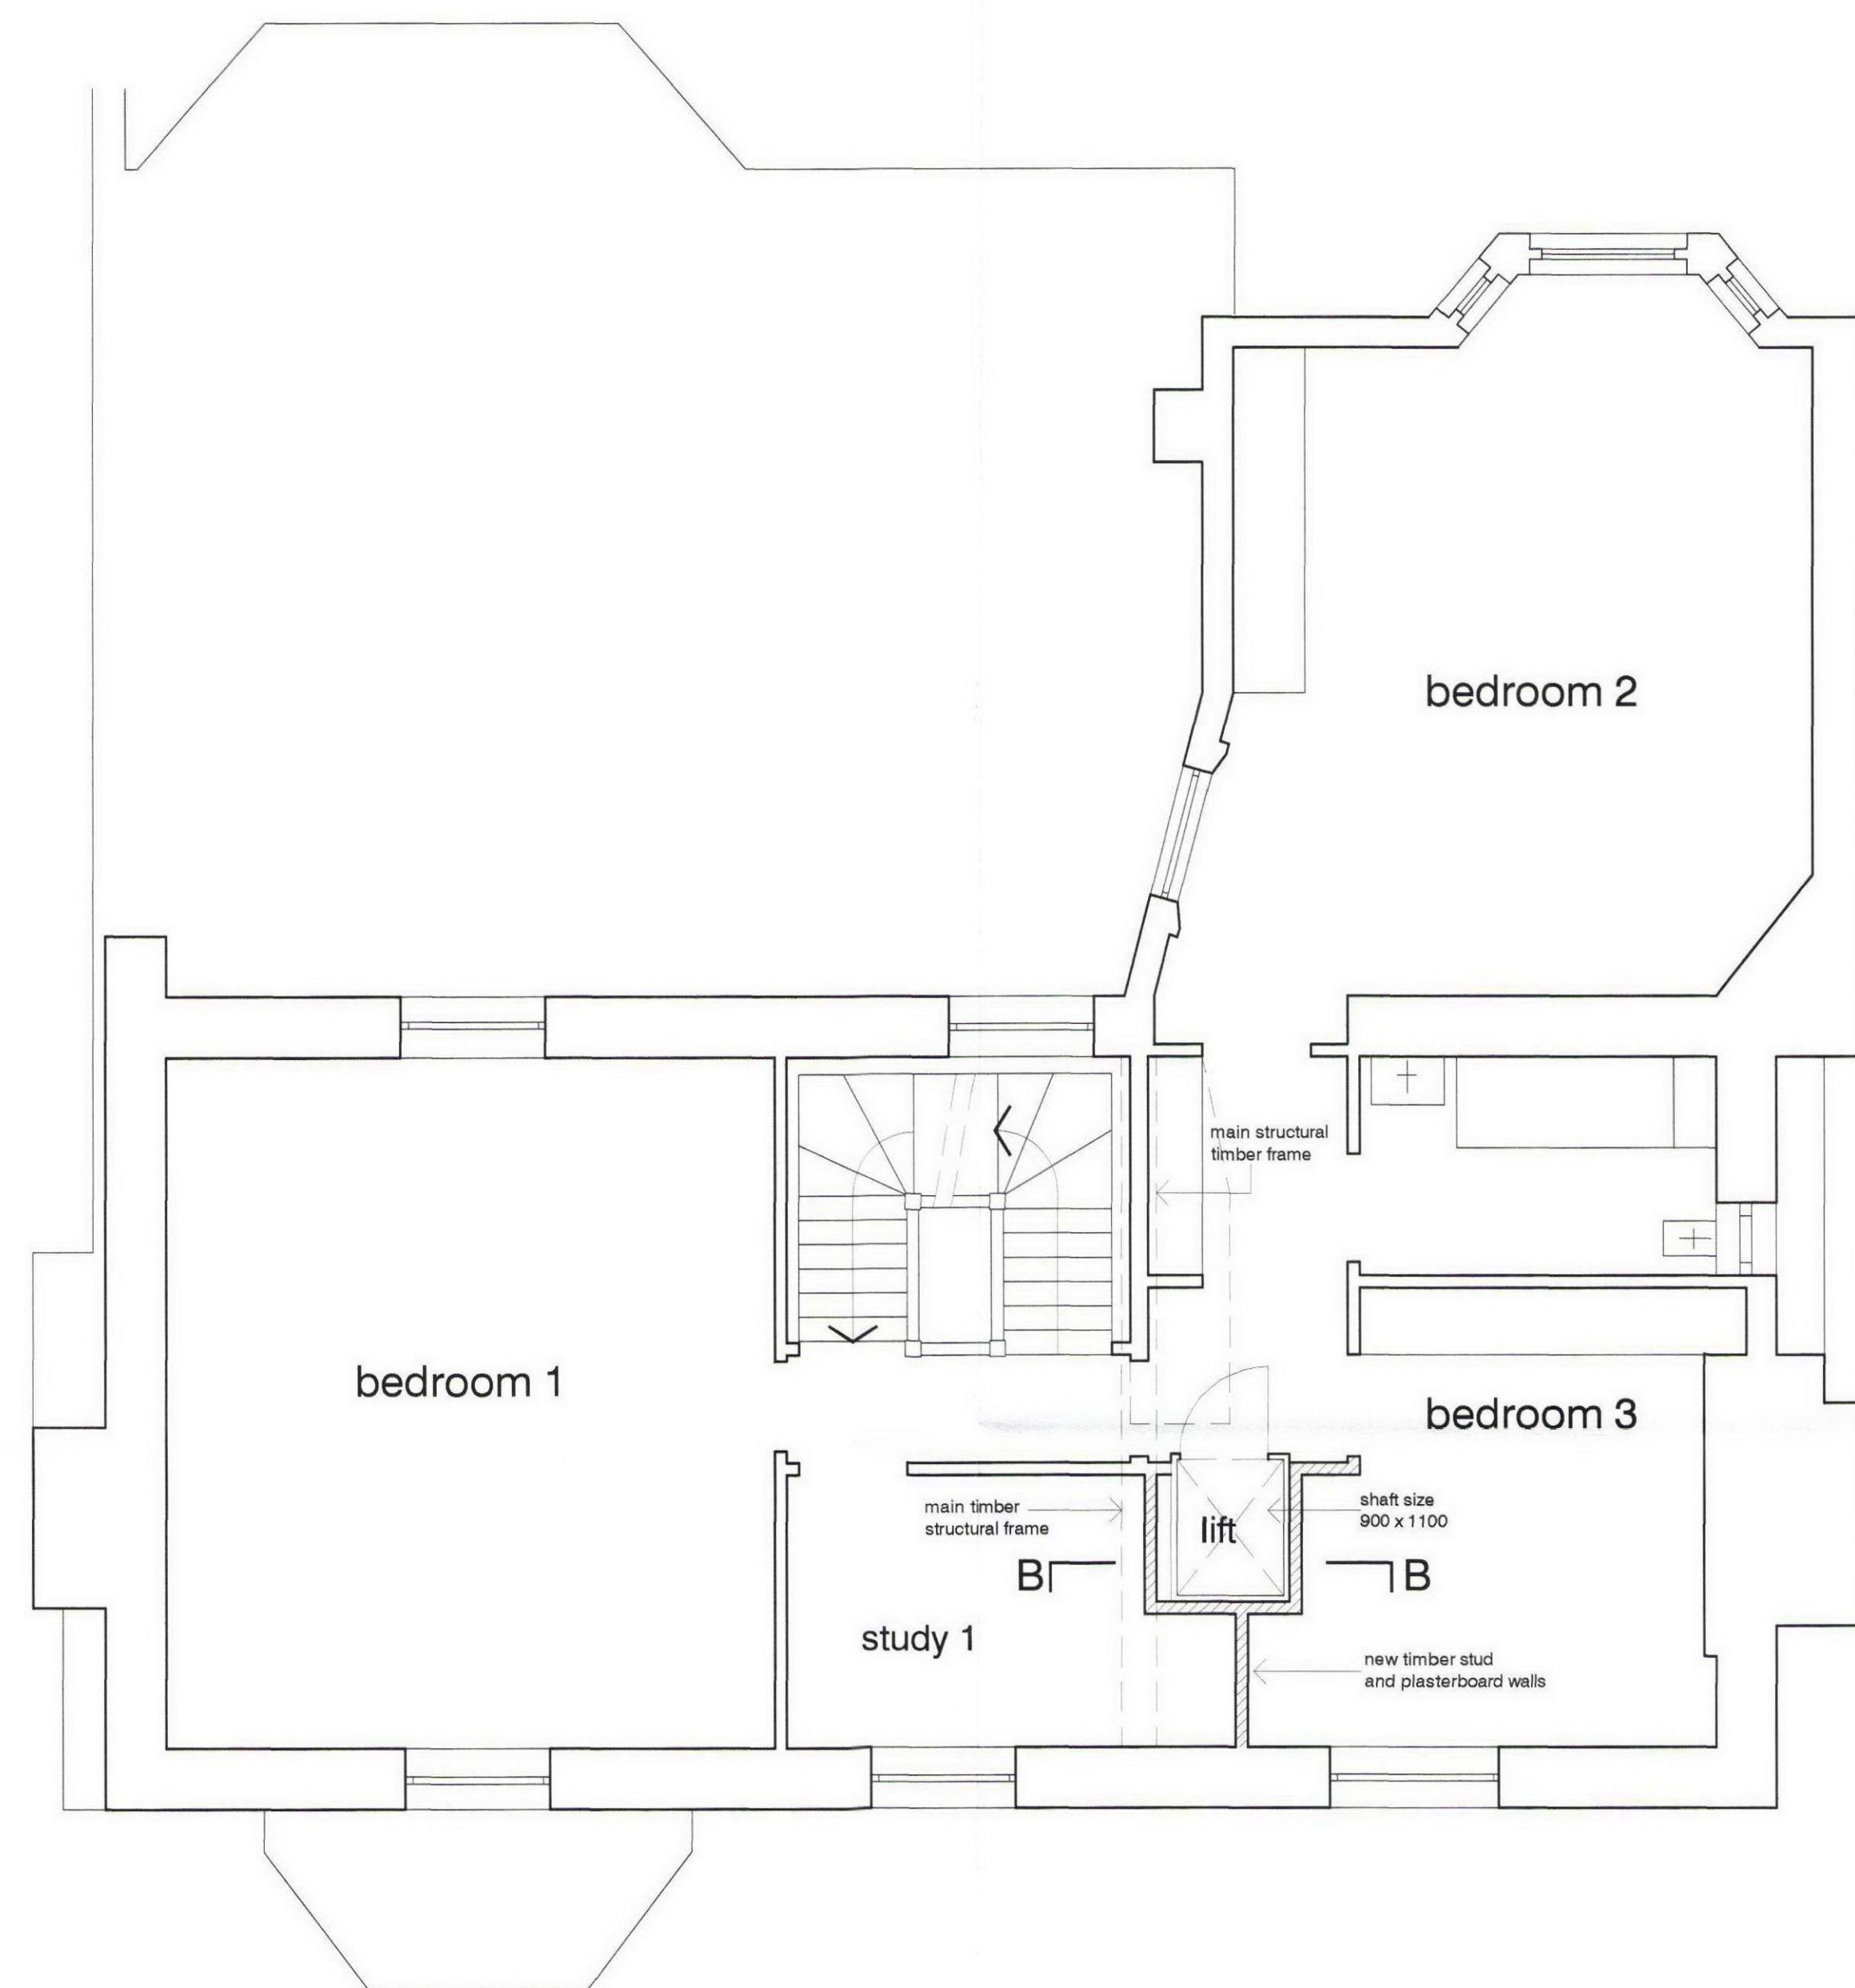

proposed first floor plan

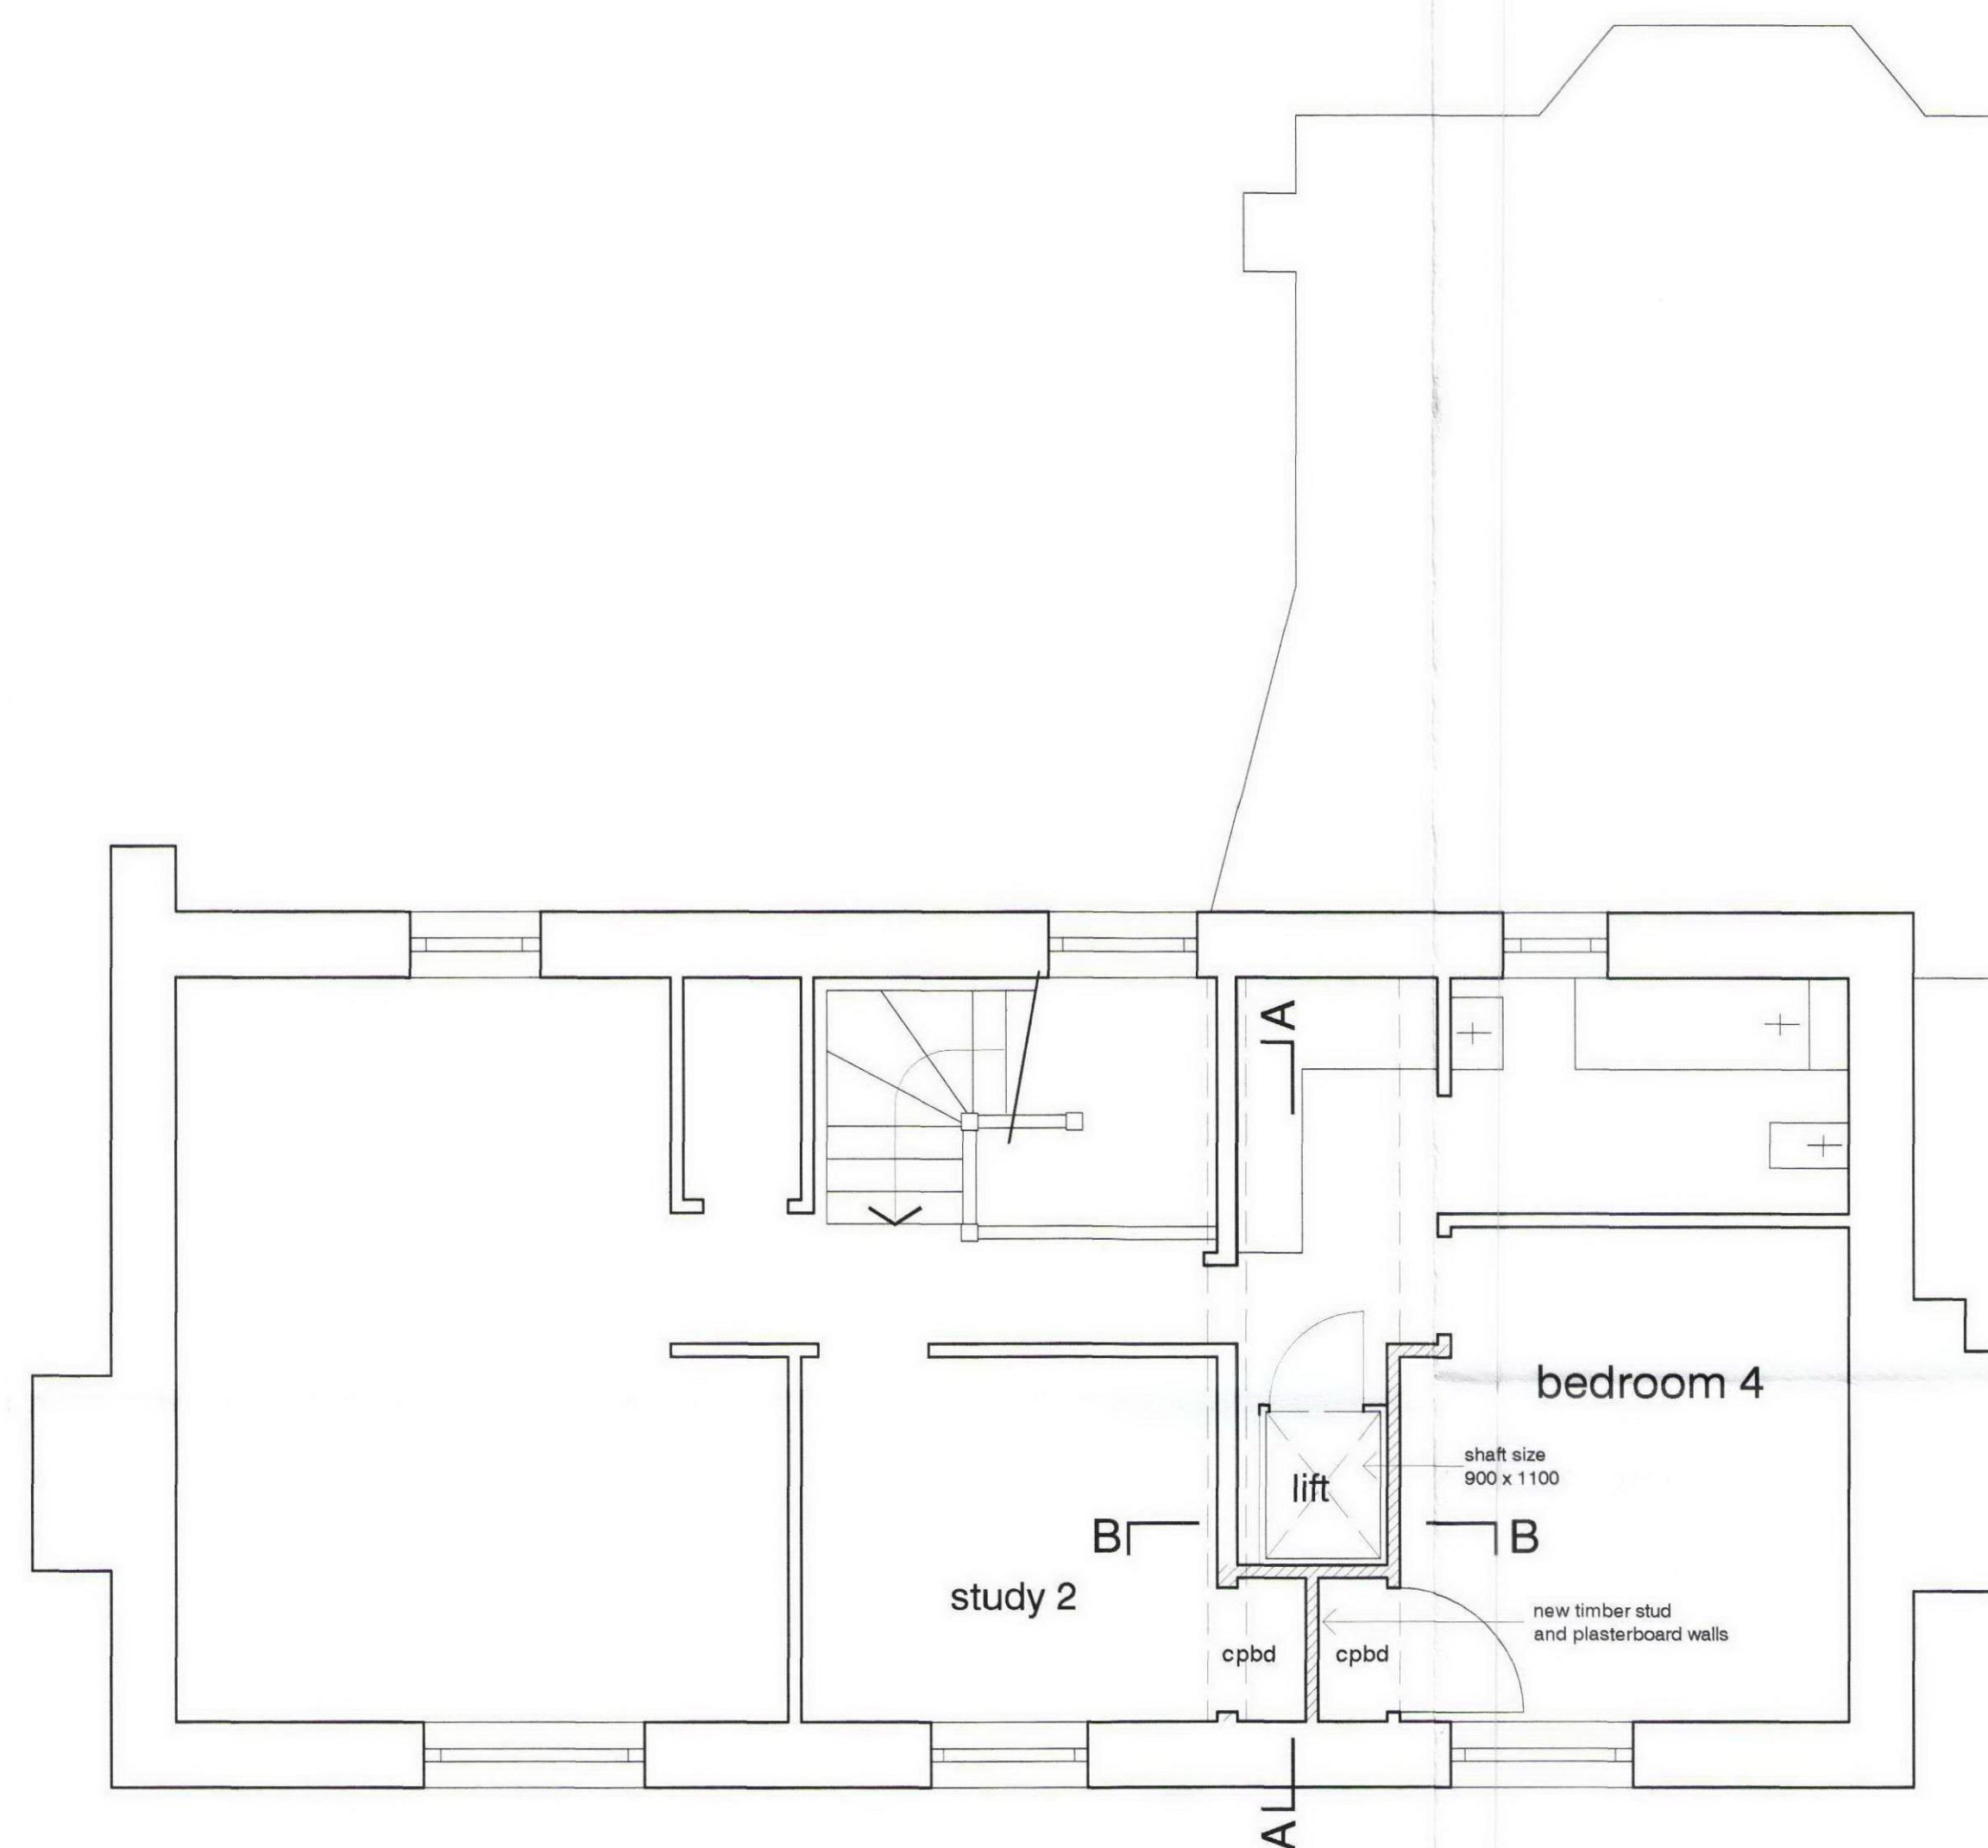

proposed second floor plan

DVM ARCHITECTS 4a Murray Street . London . NW1 9RE Telephone 0207 485 2121 . Facsimile 0207 267 2527 e-mail: studio@dvmarch.com		
Client		
Mr B Palmer		
Project		
Voel House Highgate, London N6		
Title		
First + Second Floor Plans as PROPOSED		
Scale	Date	Job No.
1:50	22.07.09	1717
Drawing No.	Rev.	
1717/05		
All dimensions are to be checked on site. This drawing is copyright and remains the property of David & Victoria Mercer at all times and may not be reproduced in part or whole without written consent.		