
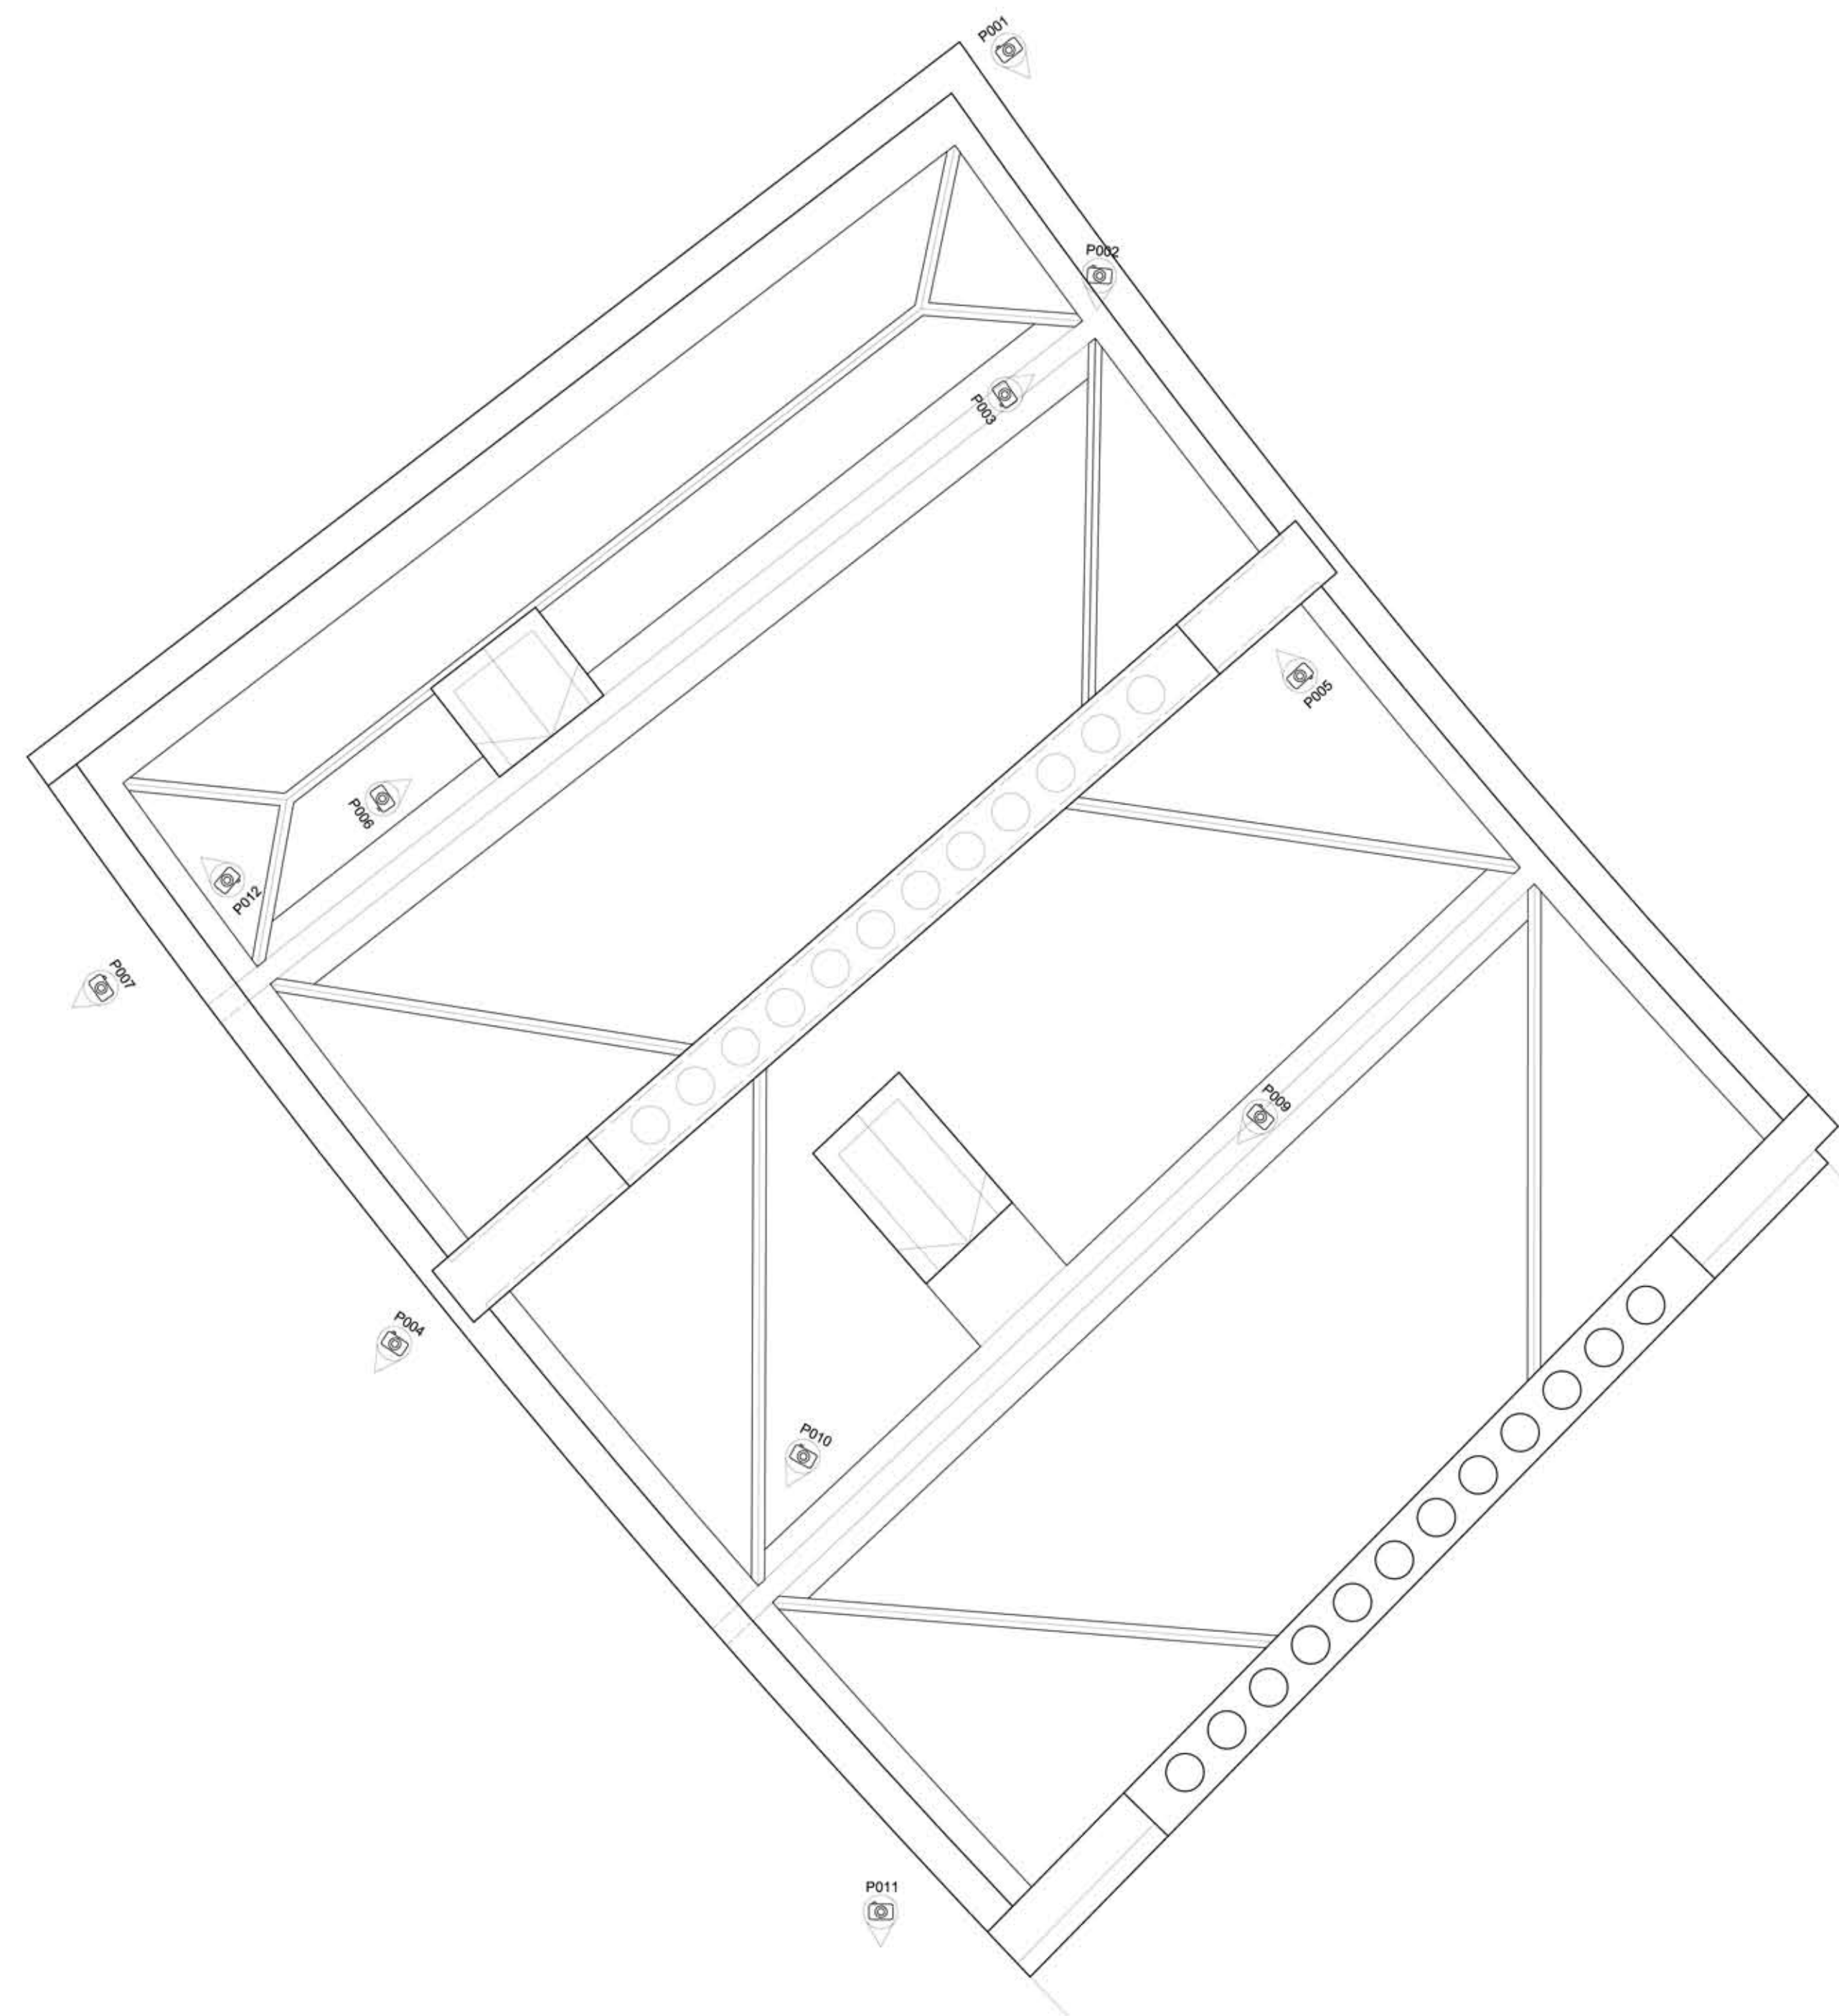


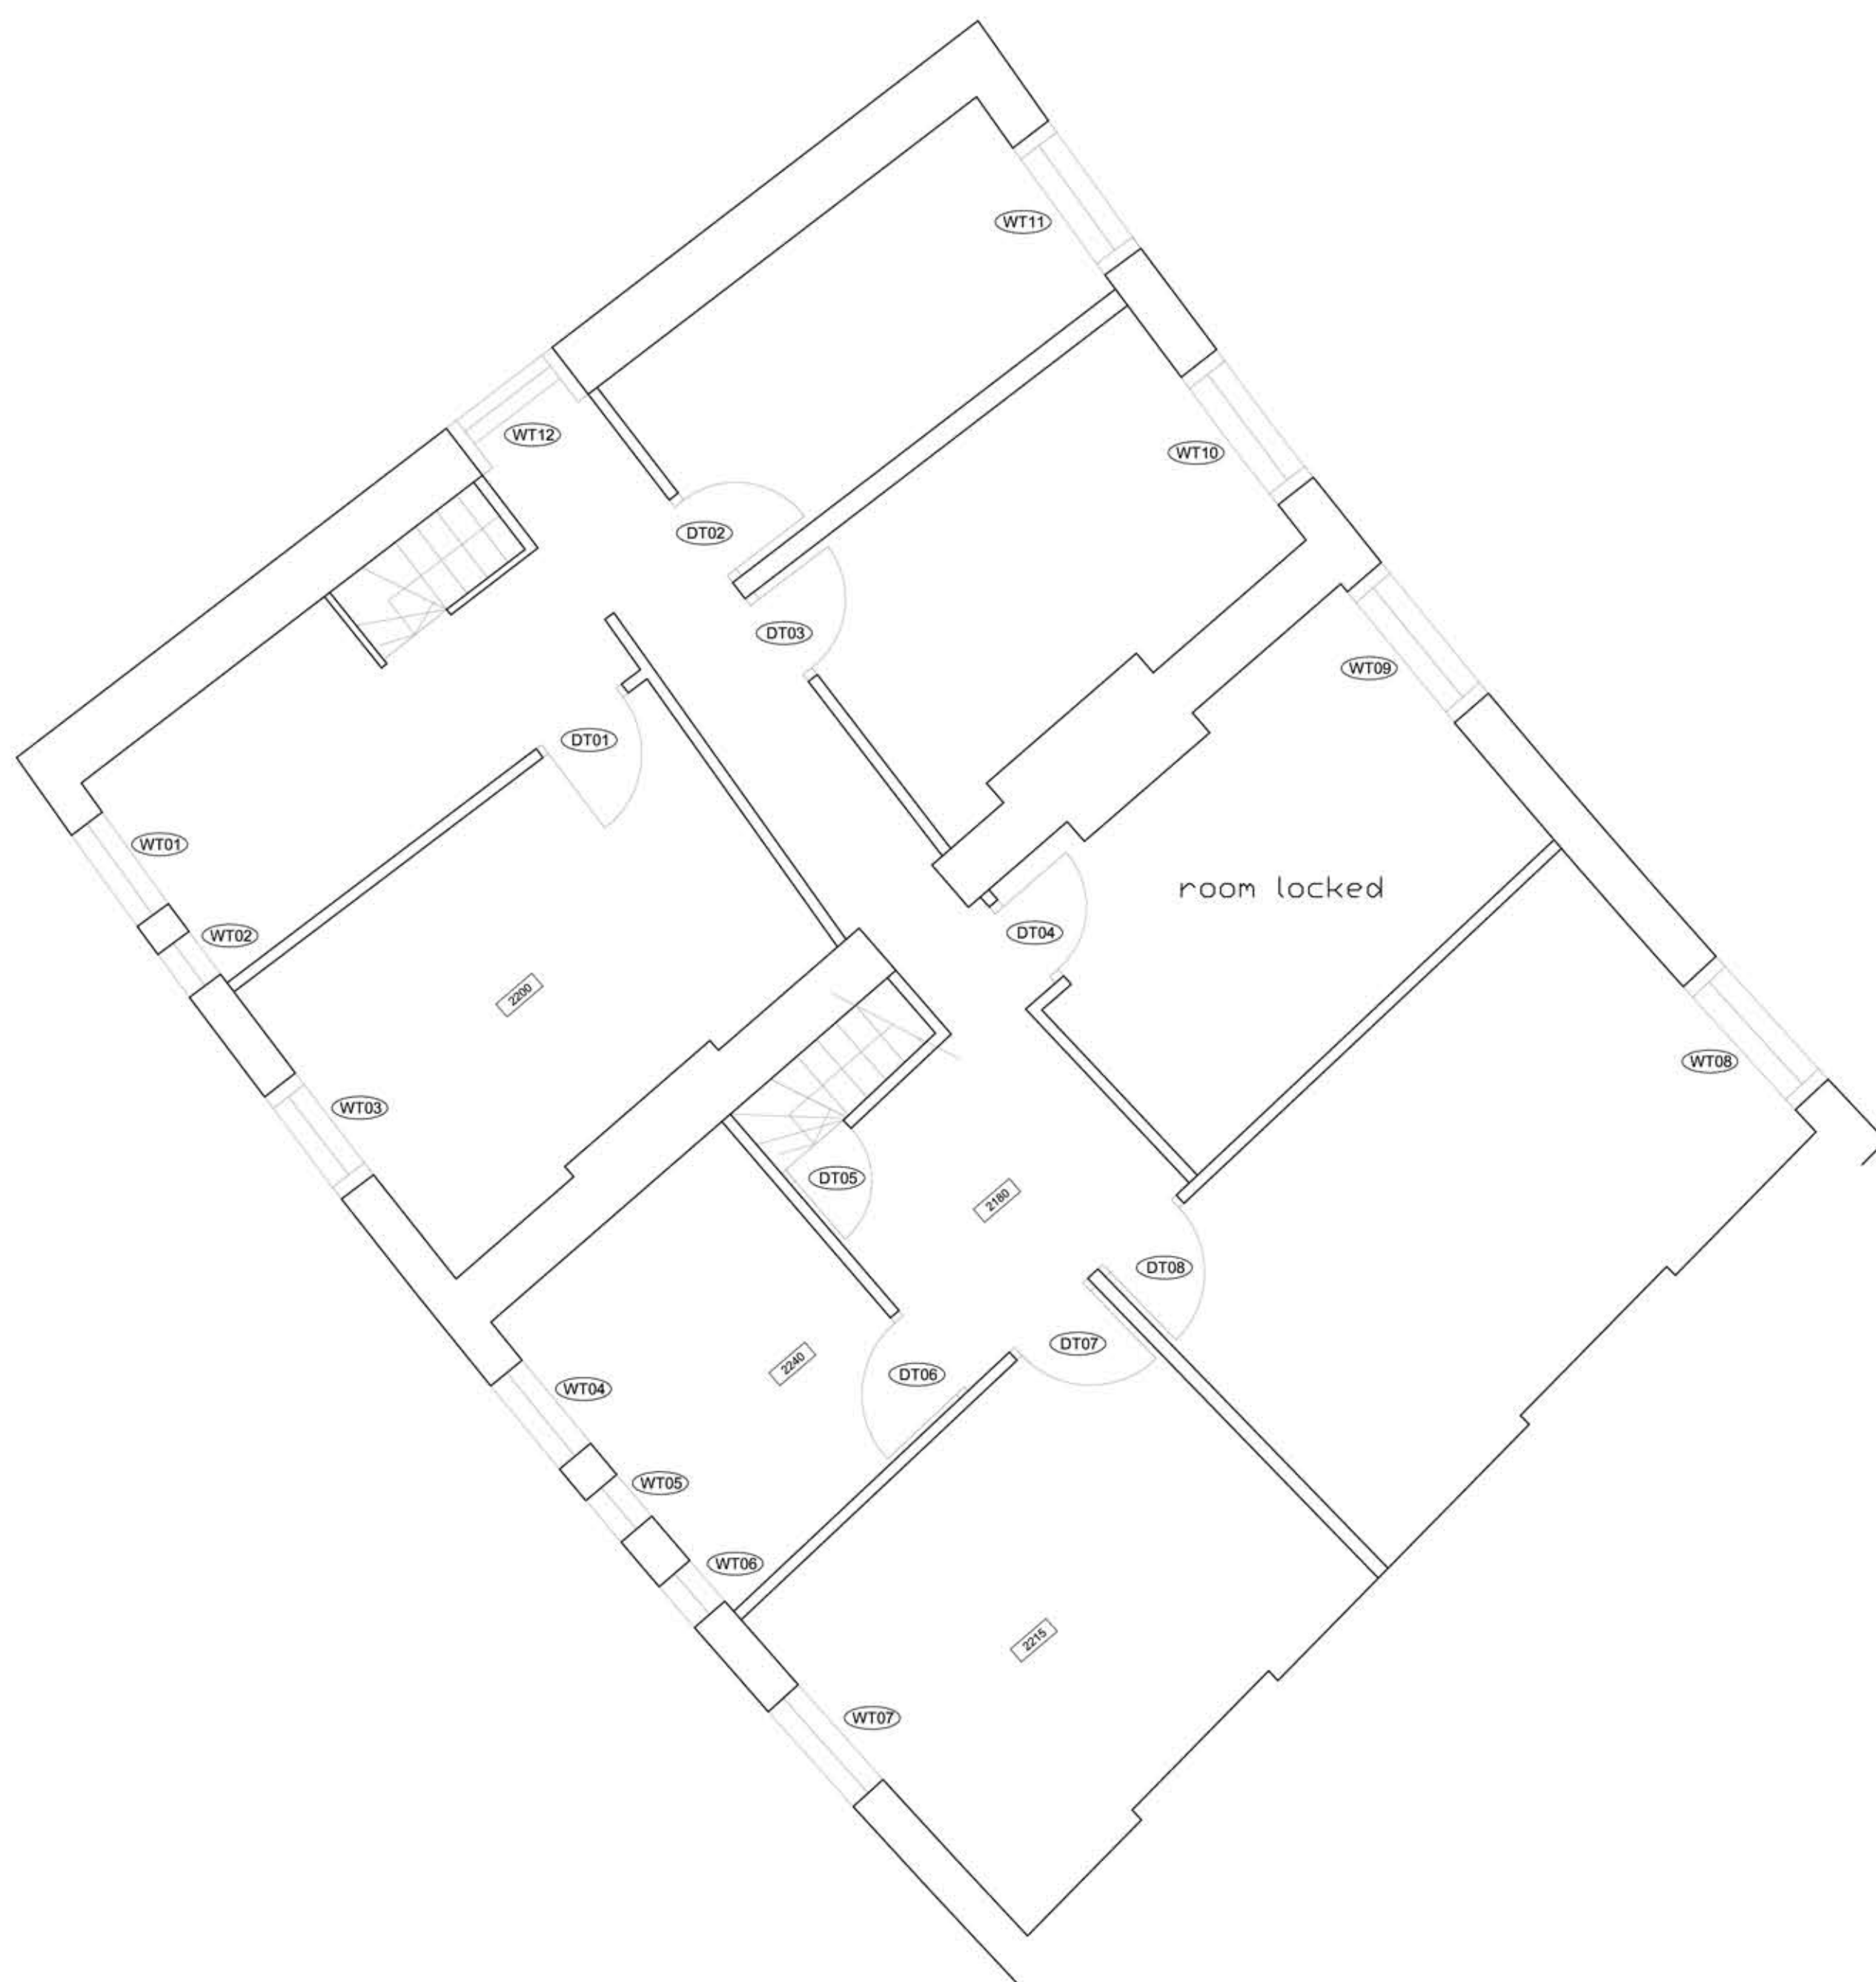

### General Notes

All dimensions to be verified on site by Main Contractor before the start of any shop drawings or work whatsoever either on their own behalf or that of sub-contractors.

Report any discrepancies to the Contract Administrator at once.

This drawing is to be read with all relevant Architect's and Engineer's drawings and other relevant information.

P011

 Refer photographic album for image reference

[illegible]

|   |        |                    |
|---|--------|--------------------|
| A | 160609 | general amendments |
|---|--------|--------------------|

**Stamos Yeoh architects**

1st Floor, Old Town Hall  
354 Mare Street,  
London, UK  
E8 1HU  
tel +44(0)2089861280  
fax +44(0)2081817717

Unit 1507 Guardian House  
32 Oi Kwan Road,  
Wanchai  
HONG KONG  
tel +852 35280599  
fax +852 25731698

email [mail@stamosyeoharchitects.com](mailto:mail@stamosyeoharchitects.com)

Project : Avalon Hotel,  
46/47 Cartwright Garden  
WC1H 9EL

Client: Crescent Projects, London, SW1Y 5NQ

Drawing : Existing 3rd Floor  
& Roof Plan

Date : 22/05/2009

|               |                     |
|---------------|---------------------|
| Check by : GS | Scale : 1/ 50 at A1 |
|---------------|---------------------|

|             |            |       |  |
|-------------|------------|-------|--|
| Drawing No. | 1233 / 004 | Rev : |  |
|-------------|------------|-------|--|

This drawing **MUST NOT** be scaled