


All dimensions to be verified on site by Main Contractor before the start of any shop drawings or work whatsoever either on the own behalf or that of sub-contractors.

This drawing is to be read with all relevant Architect's and Engineer's drawings and other relevant information.

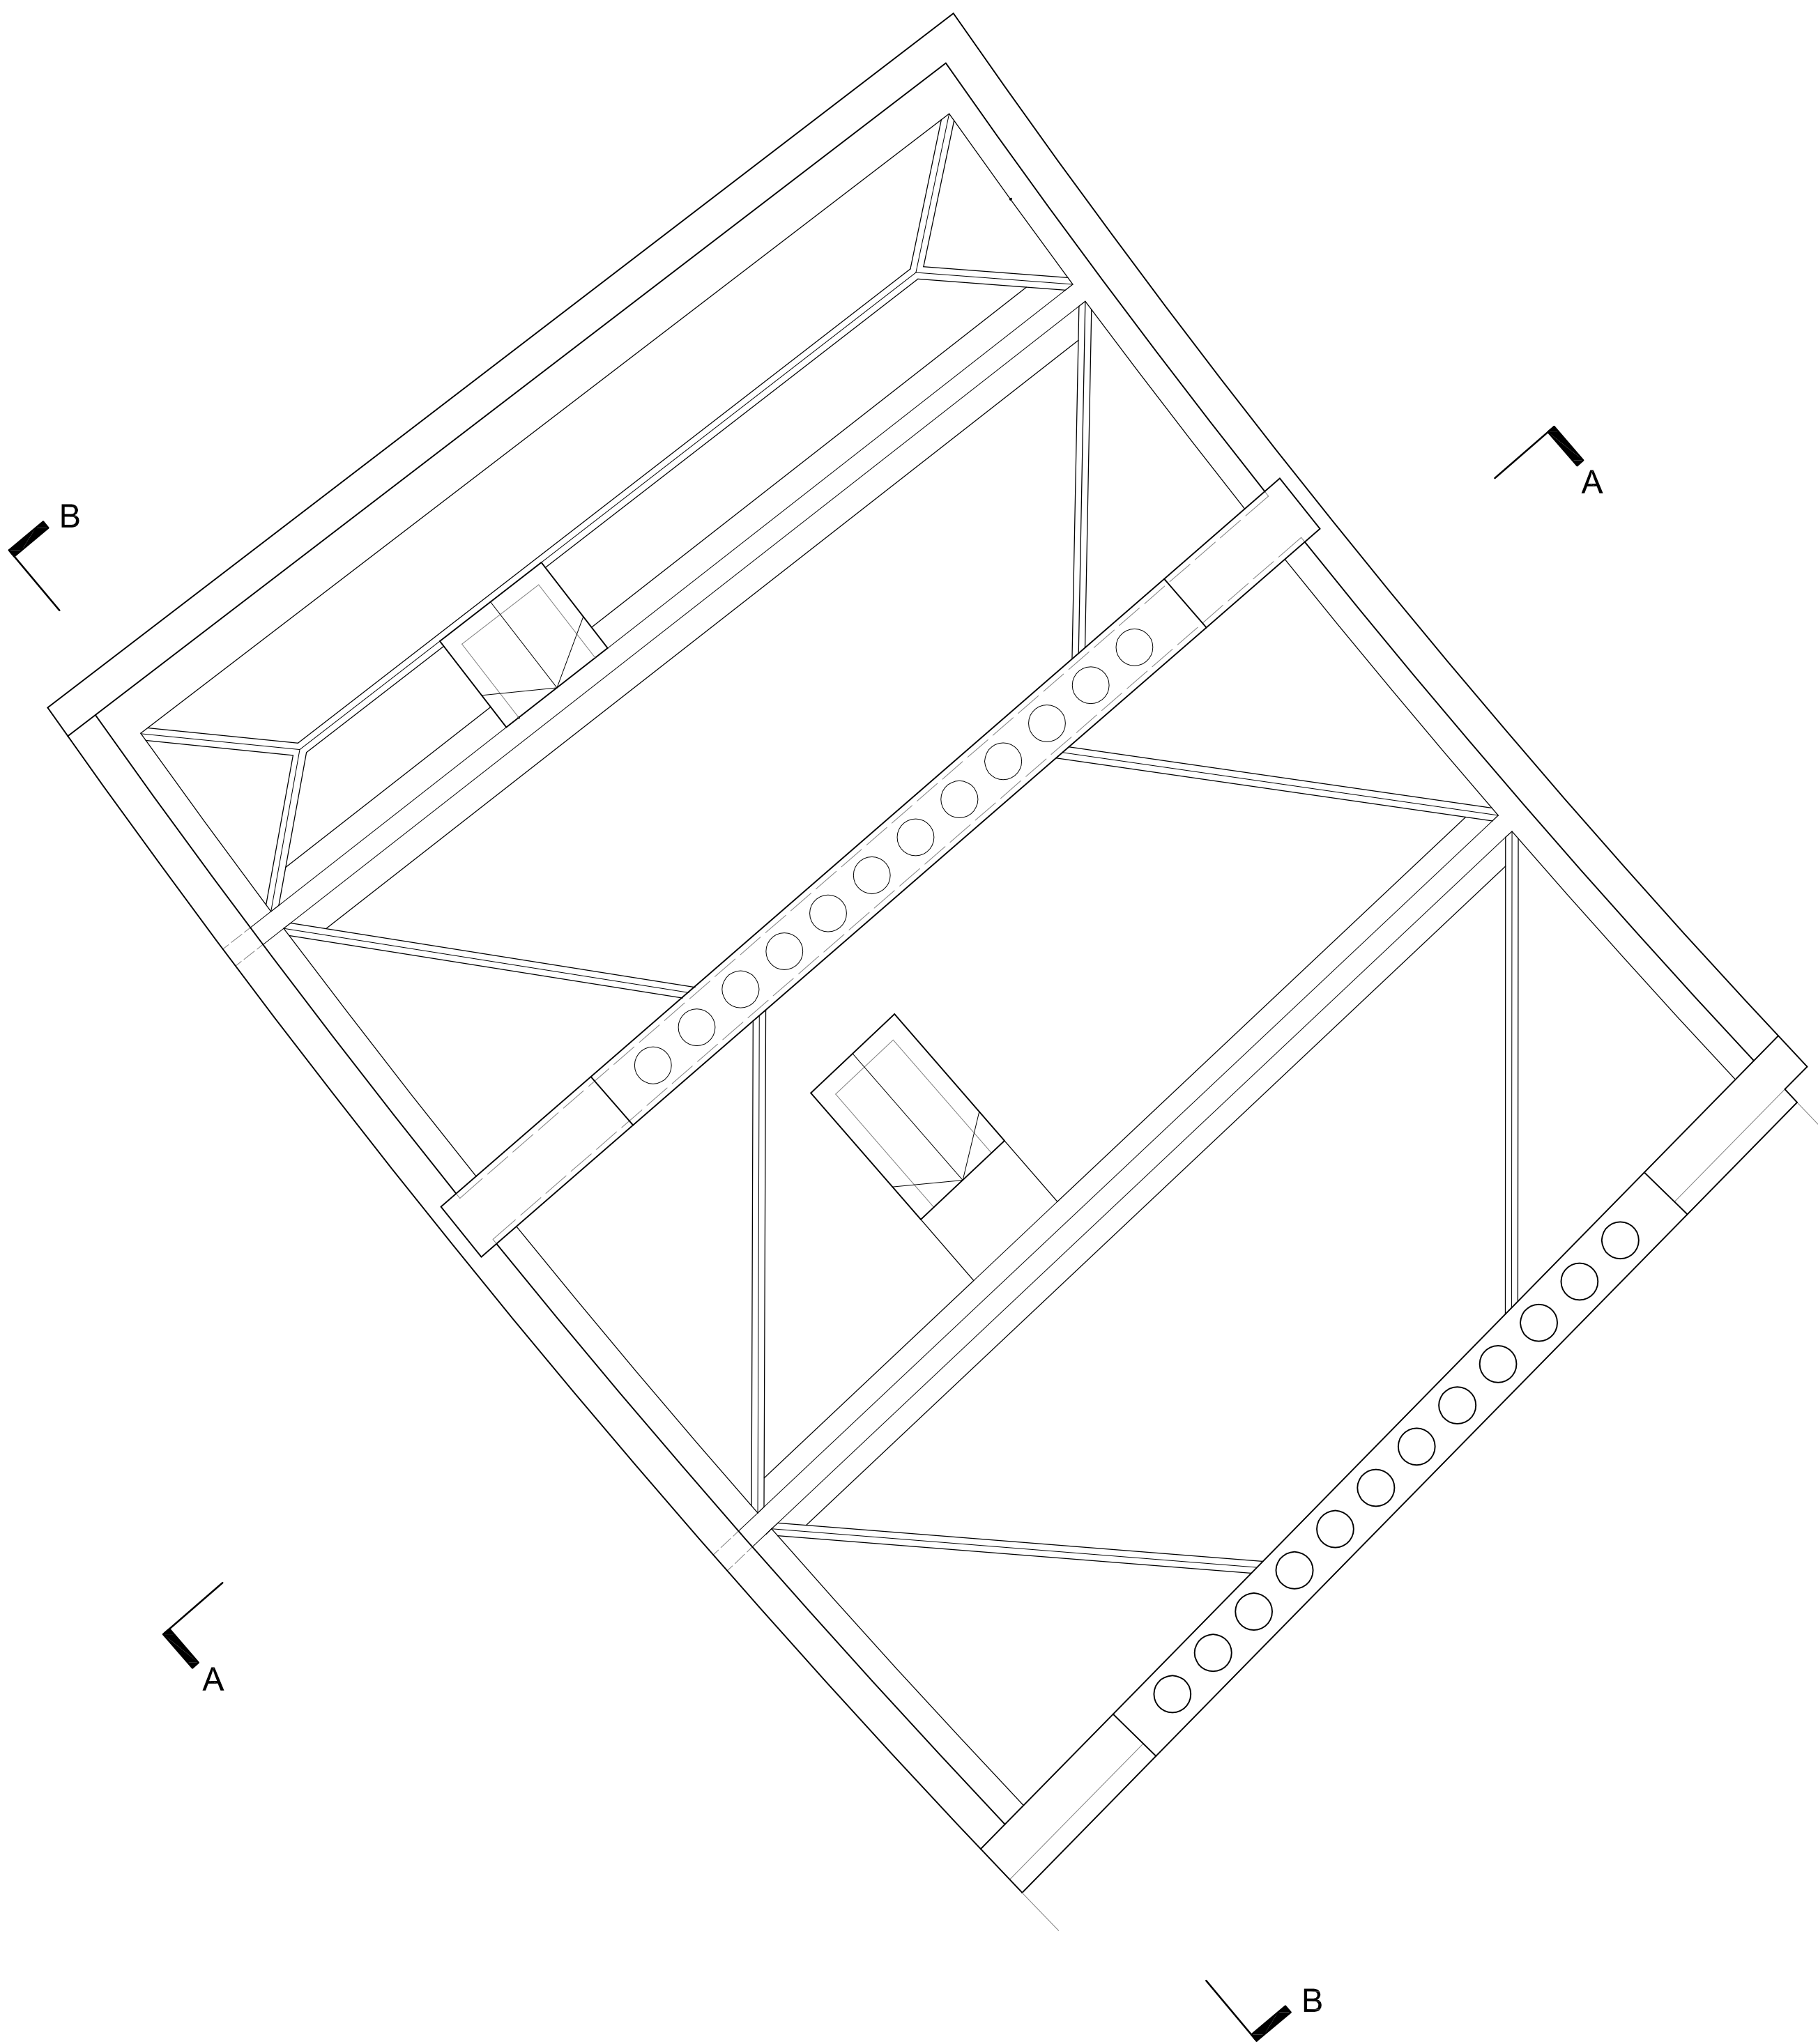

**Stamos Yeoh architects**

1st Floor, Old Town Hall 354 Mare Street, London, UK E8 1HU tel +44(0)2089861280 fax +44(0)2081817717	Unit 1507 Guardian House 32 Oi Kwan Road, Wanchai HONG KONG tel +852 35280599 fax +852 25731698
--	--

email mail@stamosyeoharchitects.com

Drawing :  
Proposed 3rd Floor  
& Roof Plan

Check by: <b>GS</b>	Scale: <b>1/ 50 at A1</b>
Drawing No.	Rev.

## 2. Proposed General Arrangement Plan