


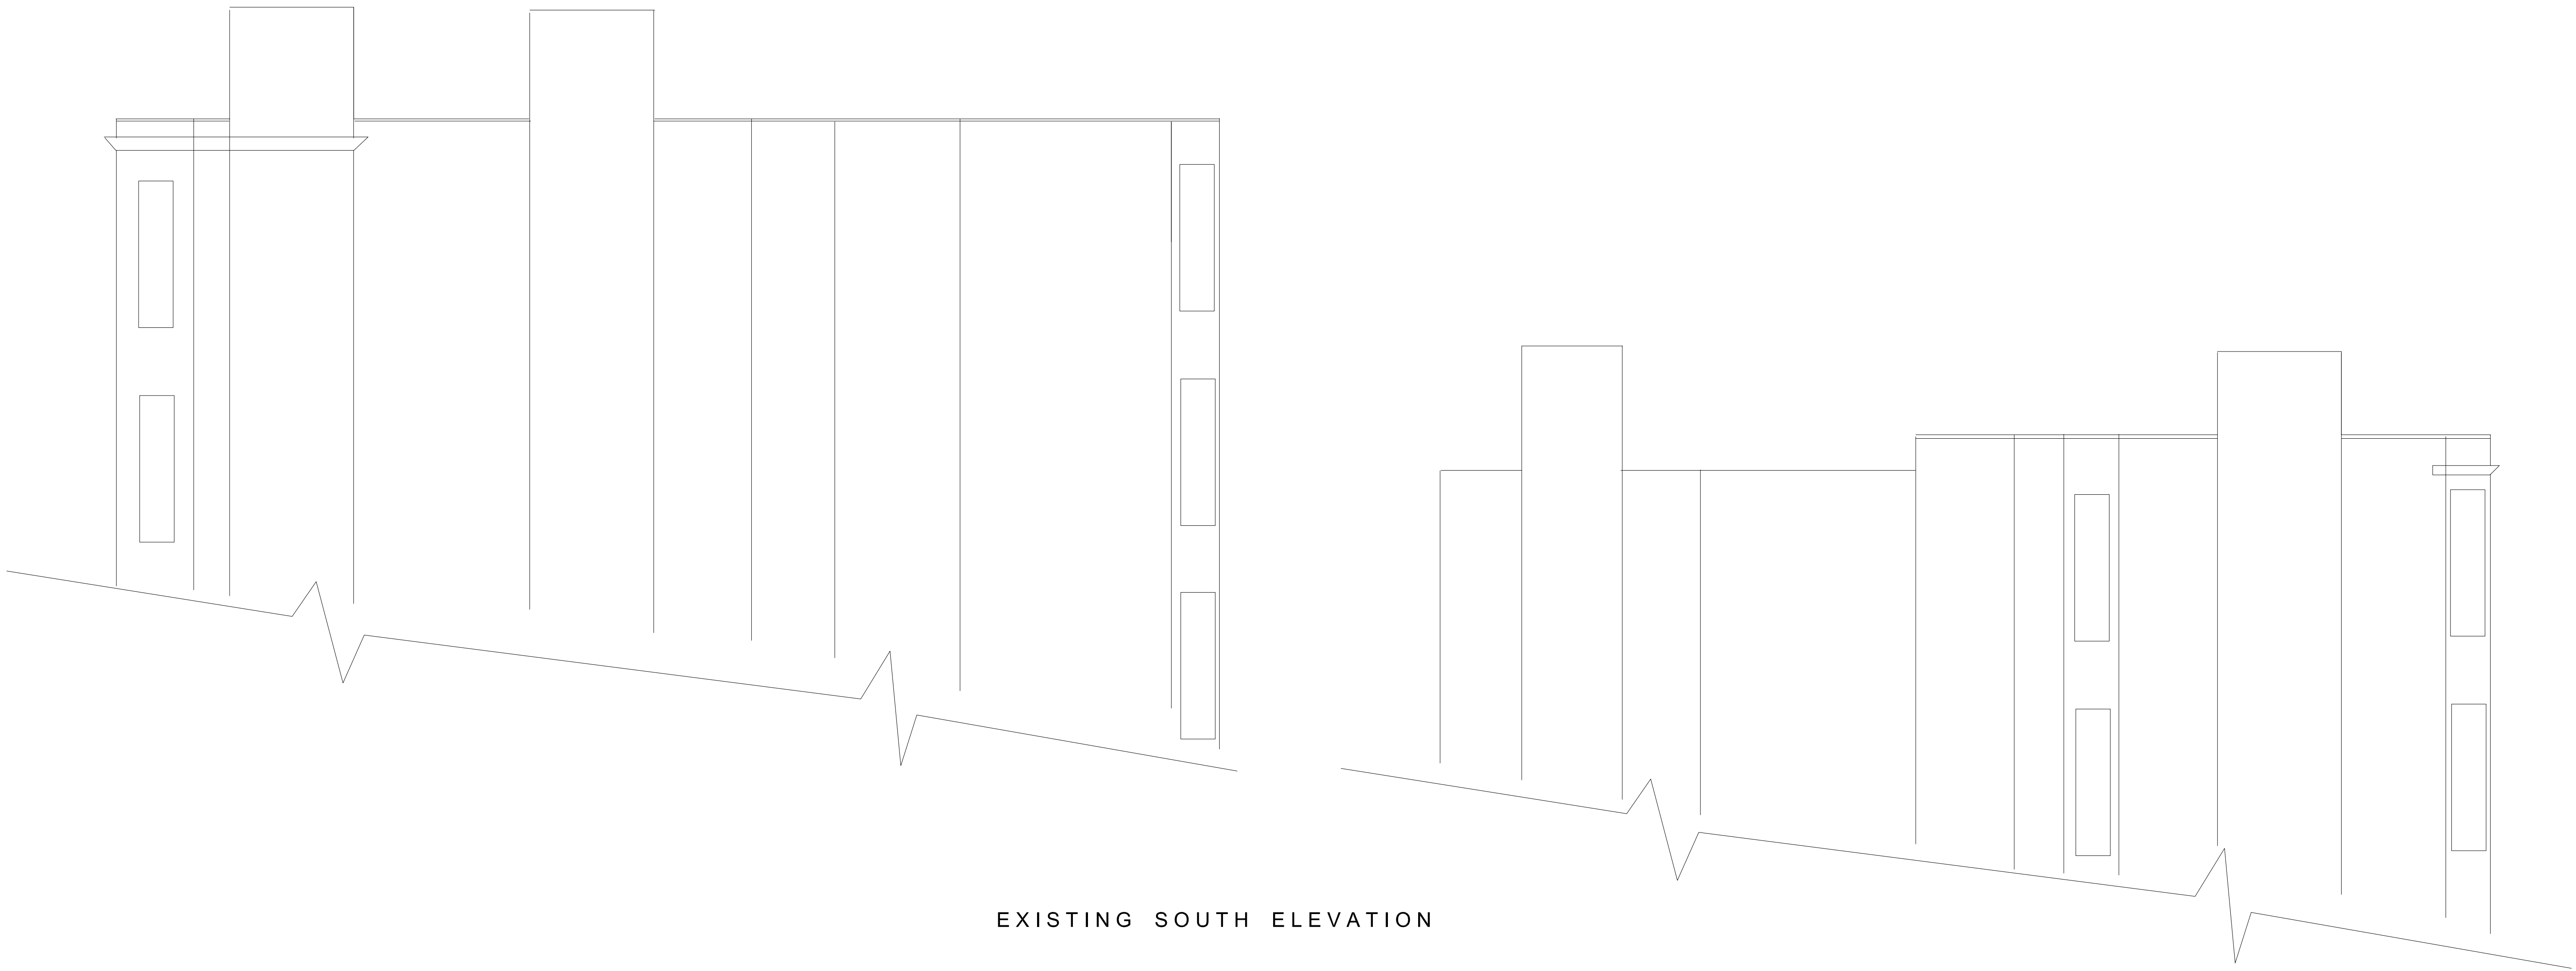

EXISTING SOUTH ELEVATION



EXISTING NORTH ELEVATION

ALL DIMENSIONS TO BE CHECKED ON SITE

RD&D ASSOCIATES 76 Hodford Road London NW11 8NG Tel: 020 8731 7287 Fax: 020 8458 5670		HEATH MANSIONS, LONDON NW3 CLIENT: MR H LANIADO		
		TITLE EXISTING NORTH & SOUTH ELEVATIONS		
SIZE A0	CAGE CODE	DWG NO RF/HM/S03	REV	
SCALE 1:50		SHEET MARCH 2010		