



DO NOT SCALE FROM THIS DRAWING. CHECK ALL DIMENSIONS ON SITE.
IF INFORMATION IS NOT CLEAR OR CONSISTANT CONSULT ARCHITECT.
THIS DRAWING IS COPYRIGHT.




Front Elevation




Side Elevation

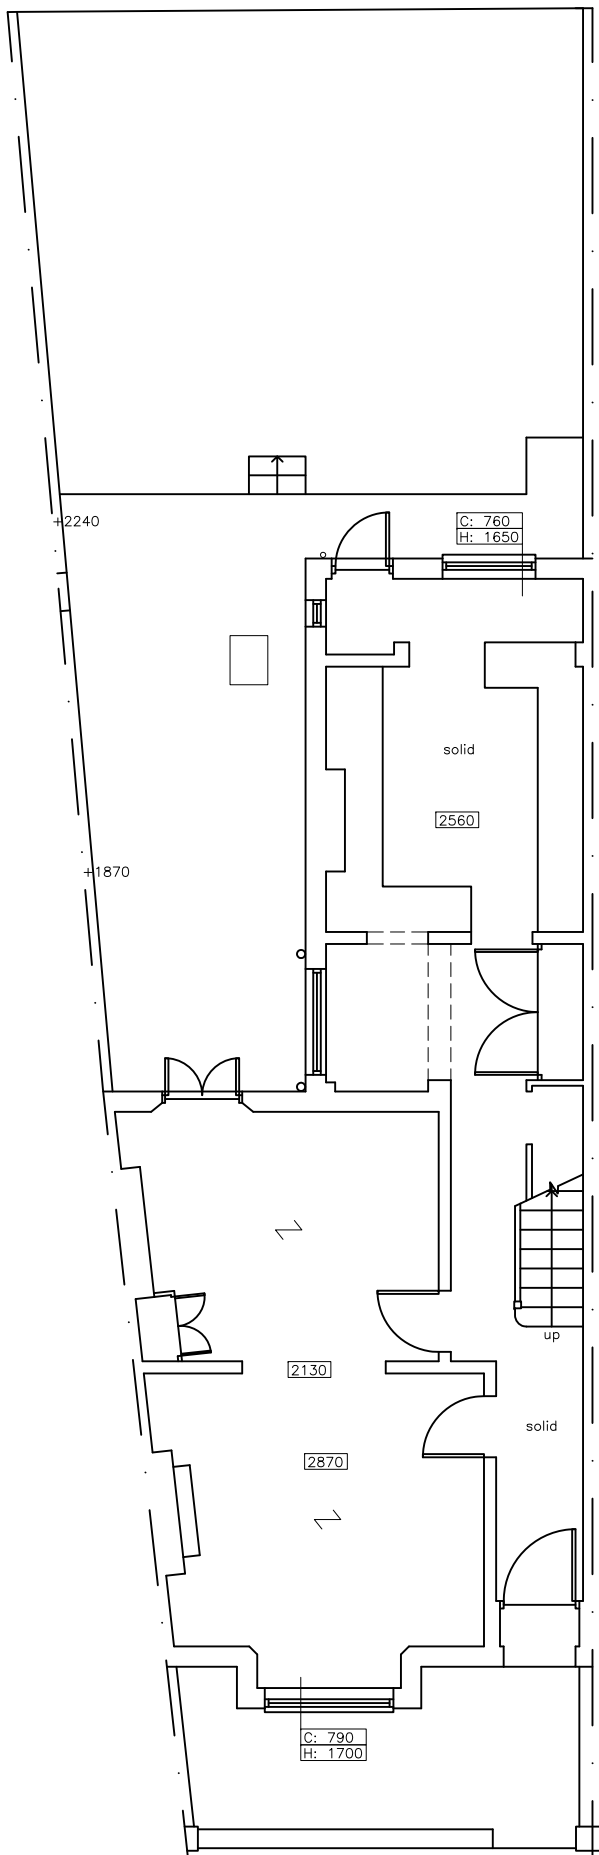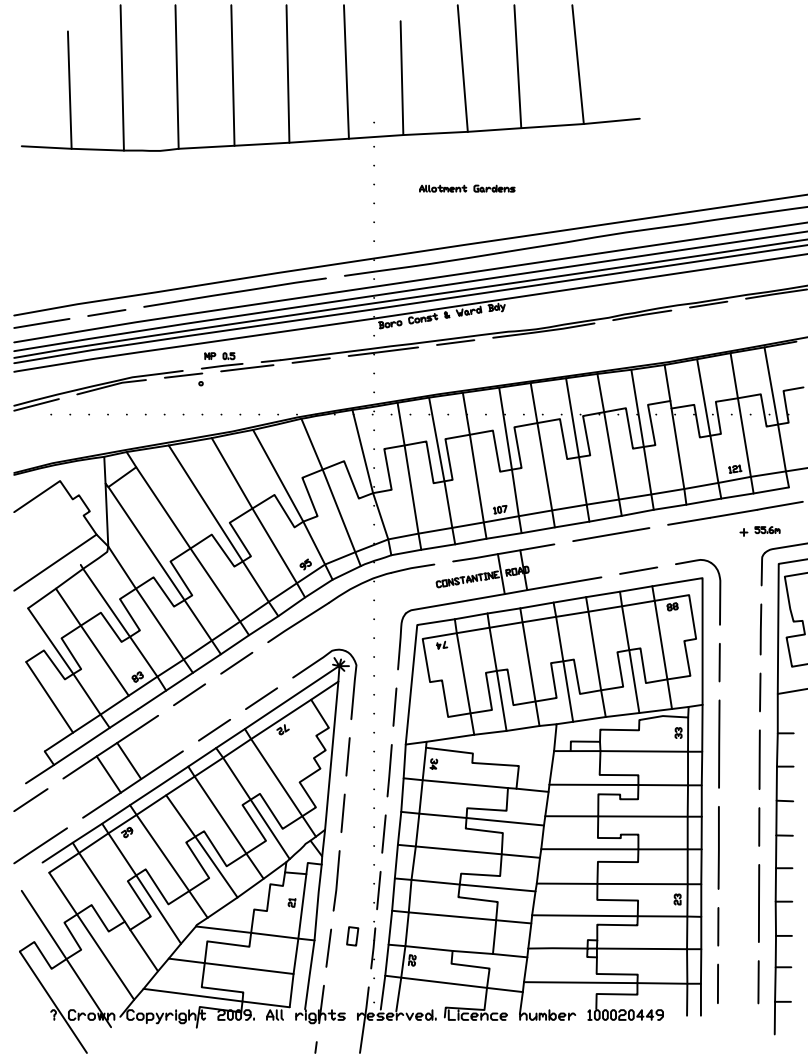

Ground Floor Layout

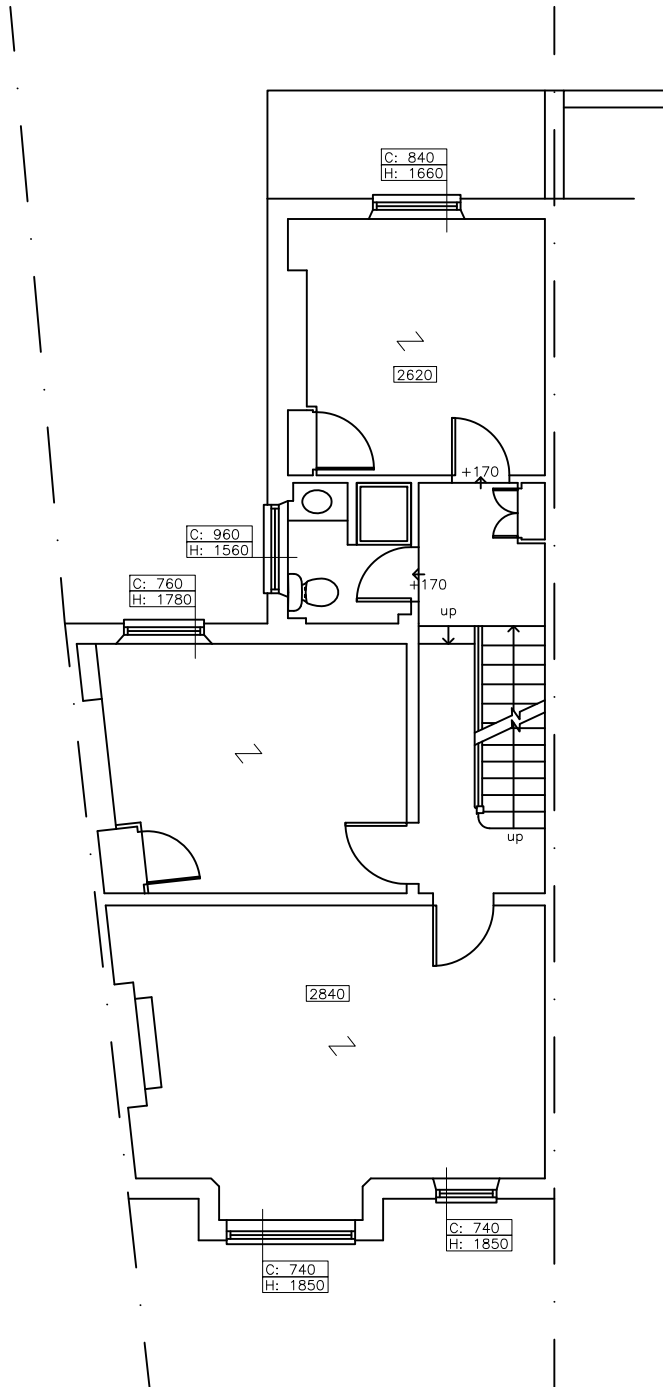

First Floor Layout

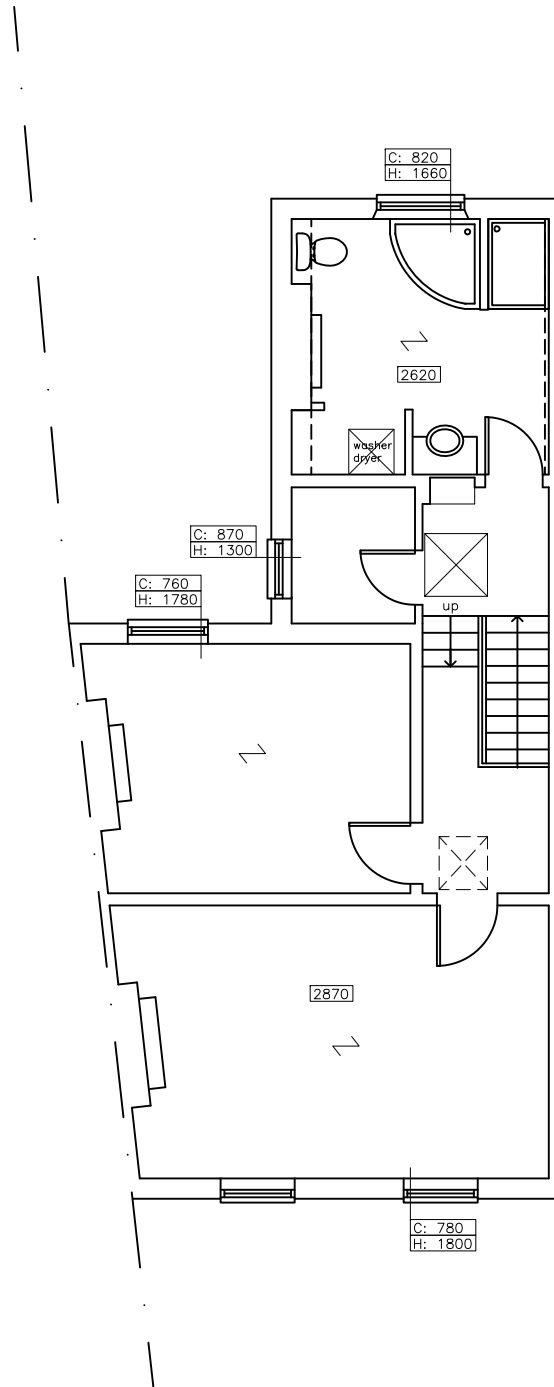

Second Floor Layout

Client:
Project Title:
101 Constantine Road
London
NW3 2LR
Drawing Title:
Existing Floor Plans & Elevations
Drawn: Date: 01.12.2009
Scale: 1:100 @ A1
Dwg.No.: CR.01.01
HARTLEYS PROJECTS LTD
PO BOX 43391
London N5 1SZ 020 7704 8272