




THE COPYRIGHT DESIGN AND PATENTS ACT 1988
THIS DRAWING IS THE COPYRIGHT OF PROJECT
ORANGE Ltd AND MUST NOT BE COPIED OR
REPRODUCED, IN WHOLE OR PART, BY ANY
METHOD WHATSOEVER, WITHOUT THE PRIOR
WRITTEN APPROVAL OF PROJECT ORANGE Ltd

NOTES

ALL SETTING OUT MUST BE CHECKED ON SITE
ALL LEVELS MUST BE CHECKED ON SITE
ALL DIMENSIONS MUST BE CHECKED ON SITE
DO NOT SCALE FROM THIS DRAWING
THIS DRAWING MUST NOT BE USED ON SITE
UNLESS ISSUED FOR CONSTRUCTION

LEGEND

EXISTING PARTITION

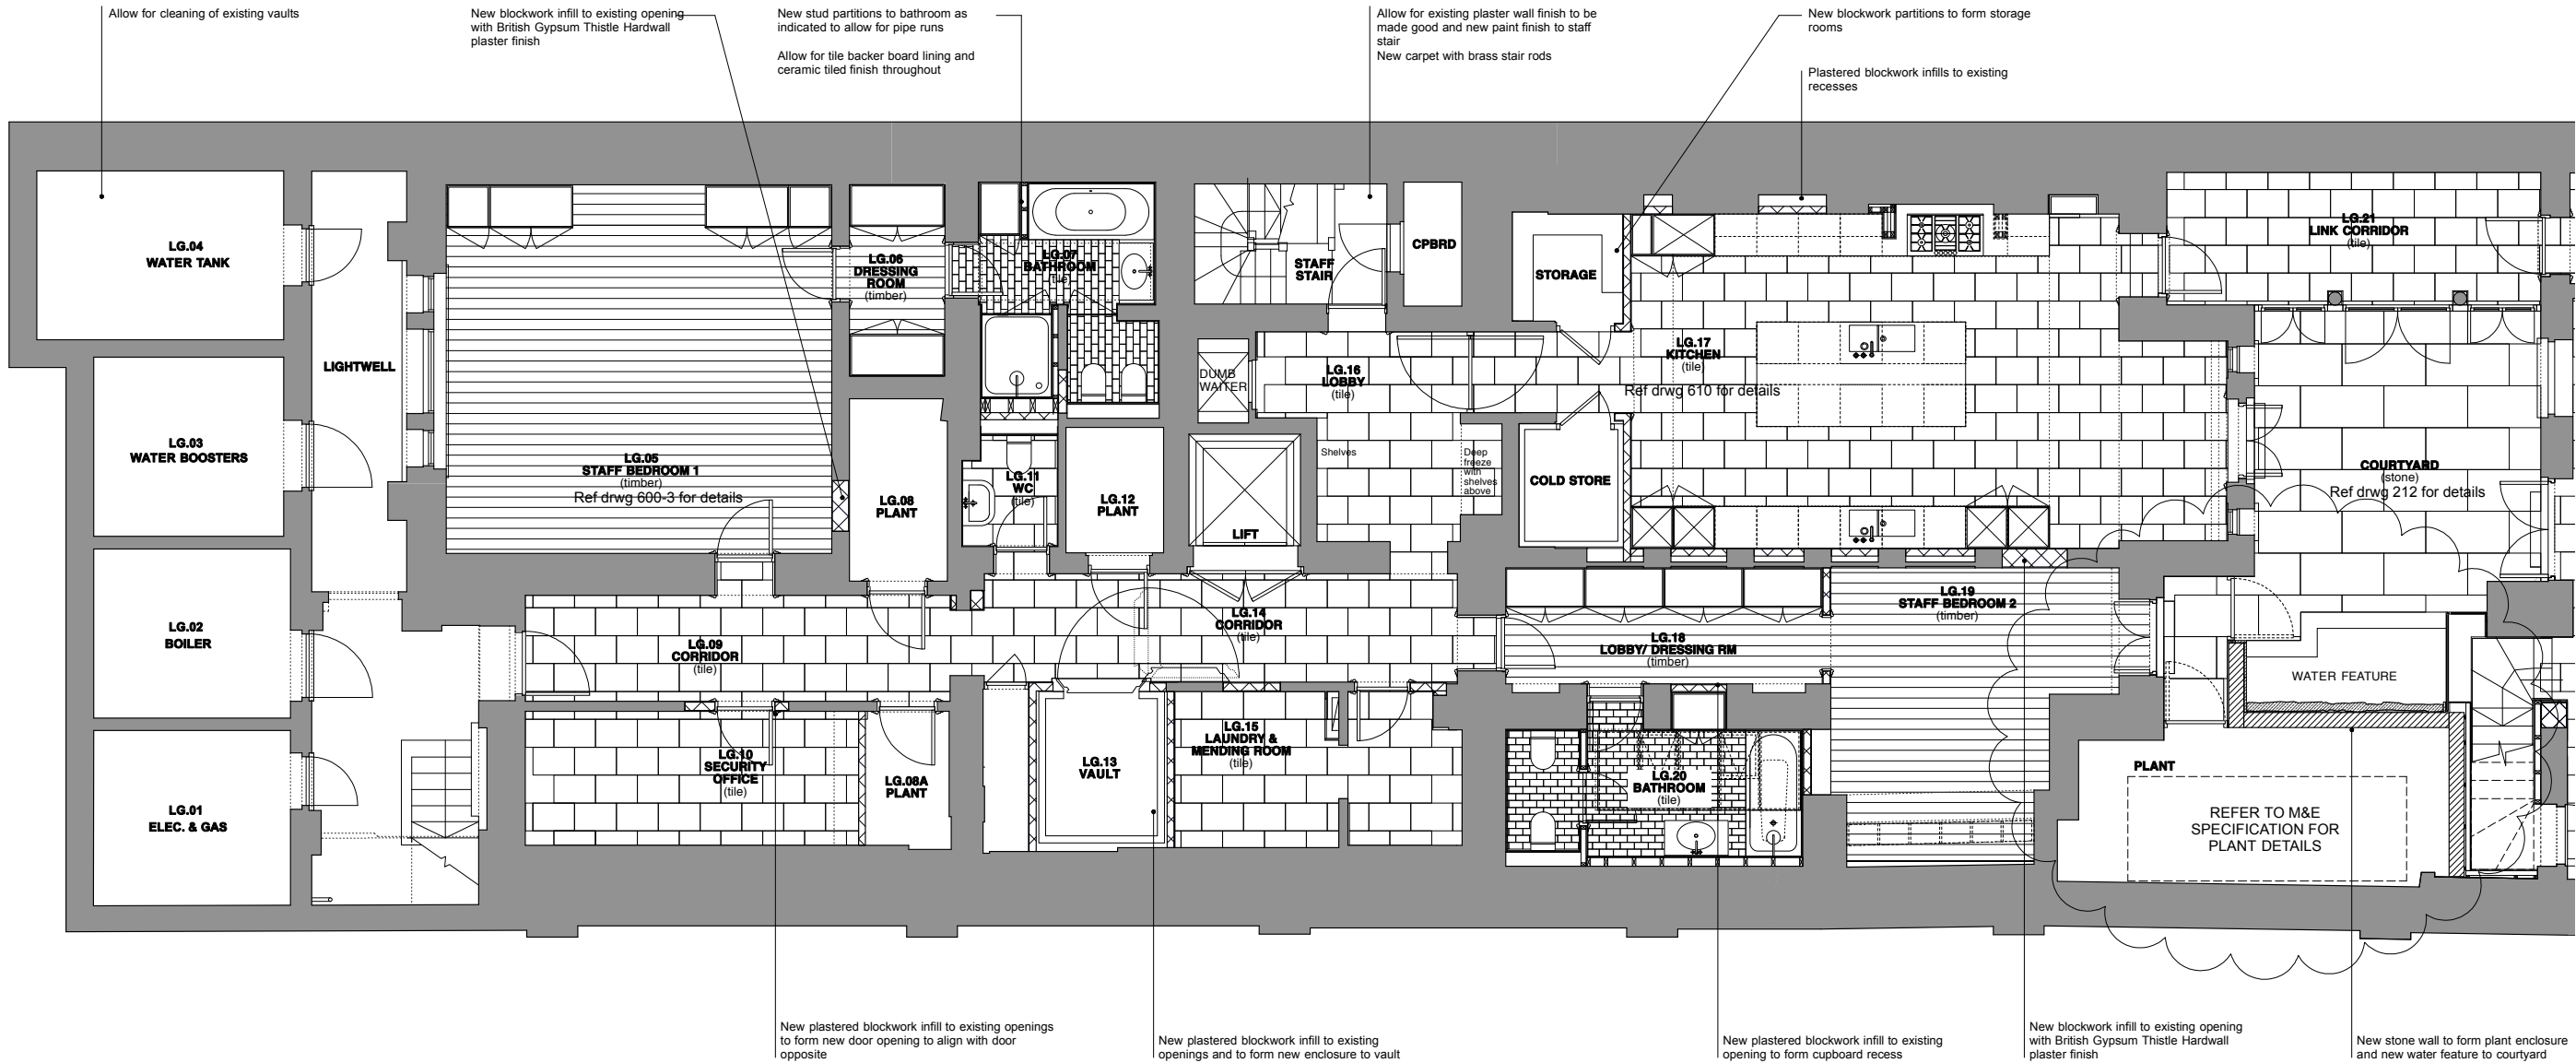

FOR POOL HOUSE
DETAILS REFER TO
DRAWING 0901/ 102

PLANT REVISED	12.02.10	RC	B
PROPOSED PLANT ADDED	20.10.09	RC	A
ISSUE FOR LISTED BLDG	13.10.09	RC	-
Date	Init.	Revision	

PROJECT ORANGE

2nd Floor Block E Morelands,
5-23 Old Street, London EC1V 9HL
t 020 7566 0410 f 020 7566 0411

Project

1 CAMBRIDGE GATE
LONDON, NW1 4JX

Drawing

LOWER GROUND FLOOR PLAN
PROPOSED

Drawn

Date

Scale

RC

13.10.09

1:100 @ A3
1:50 @ A1

Job No.

Drg. No.

Rev.

0901

P200

B