
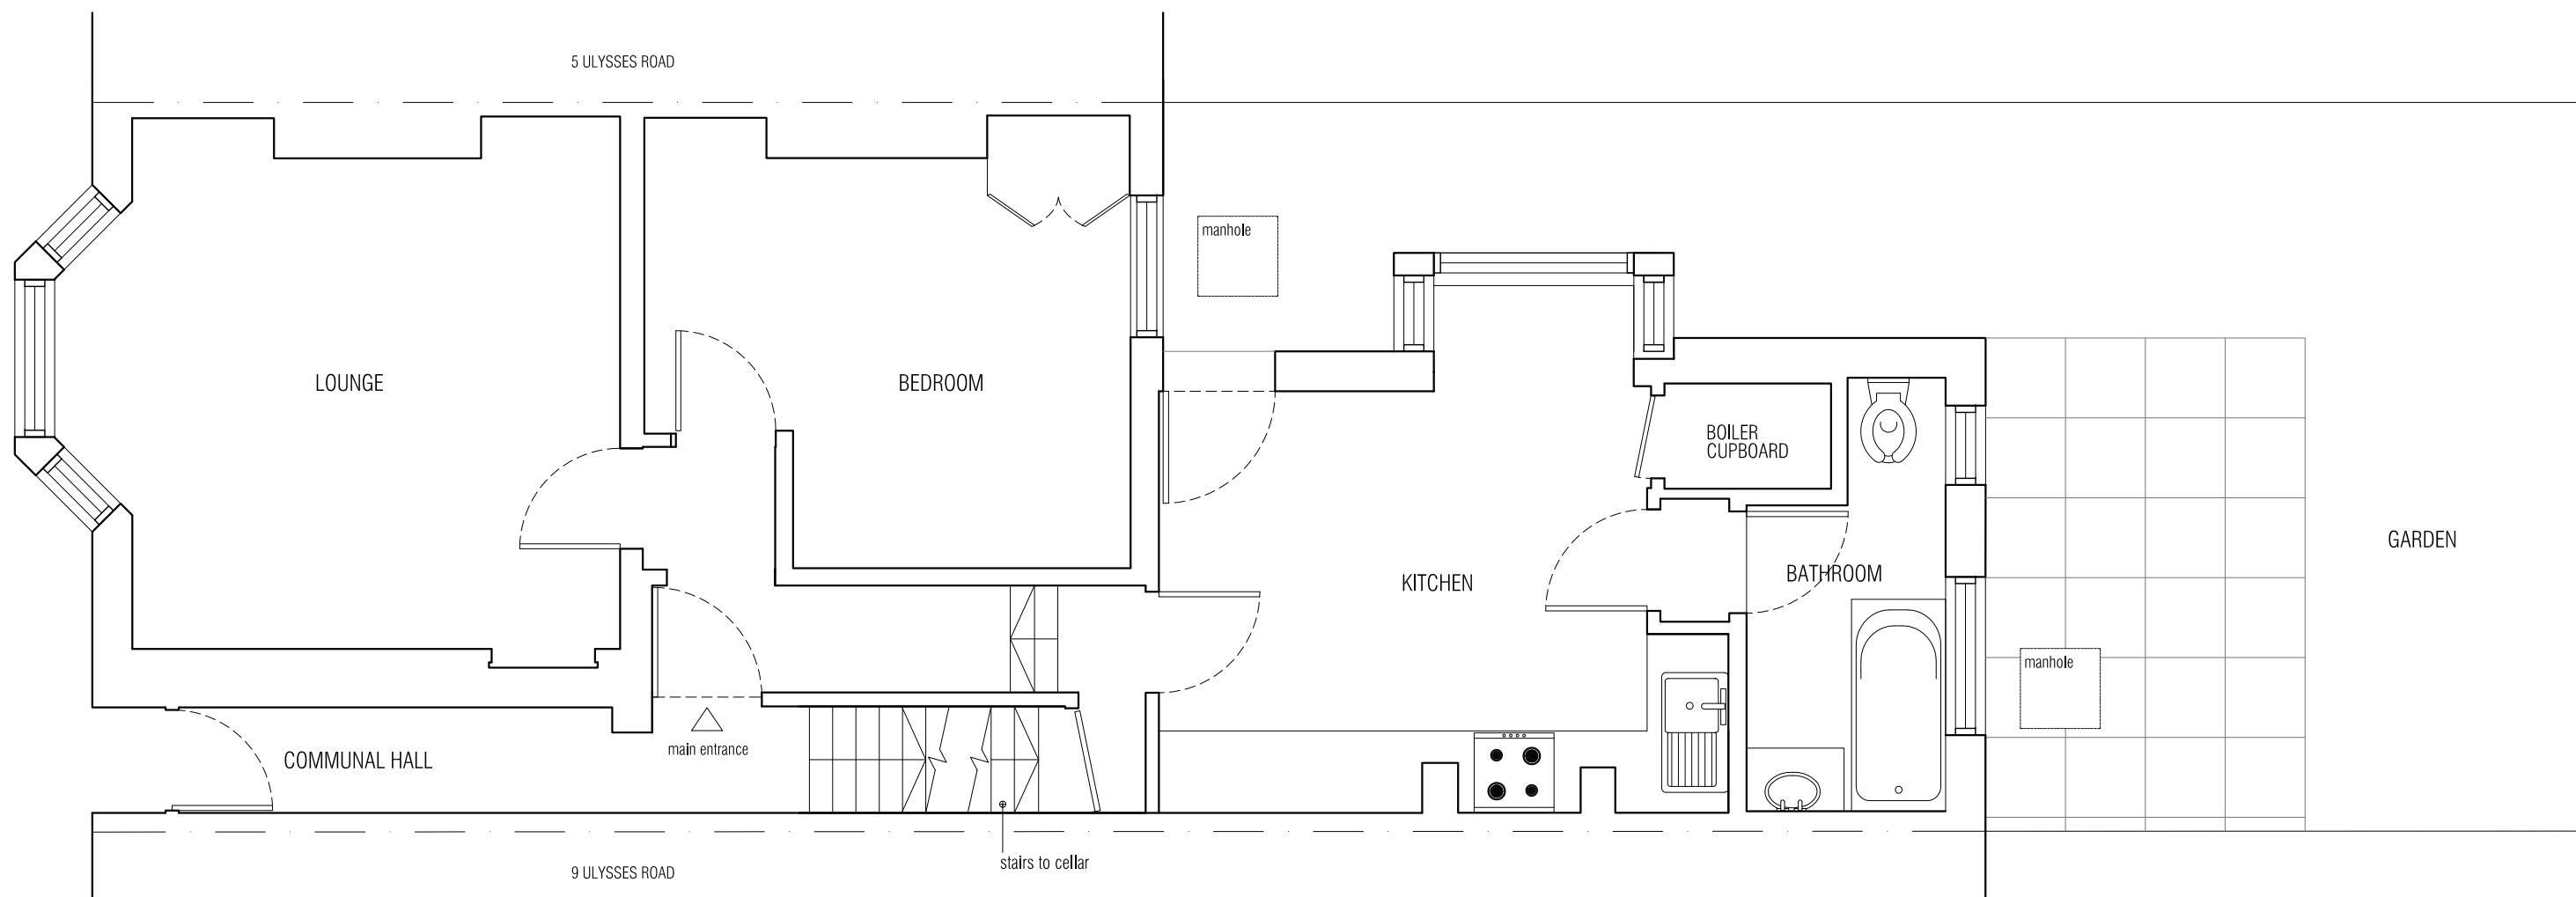


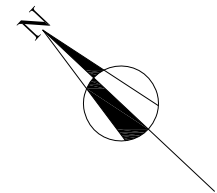

01
250

EXISTING GROUND FLOOR PLAN
SCALE 1:50

PROJECT: 7 ULYSSES ROAD		STATUS: PLANNING	
TITLE: EXISTING GROUND FLOOR PLAN		SCALE 1:50@A3	
DATE: 16.02.2010	REVISION: A		DWG. NO. 250-101-E