
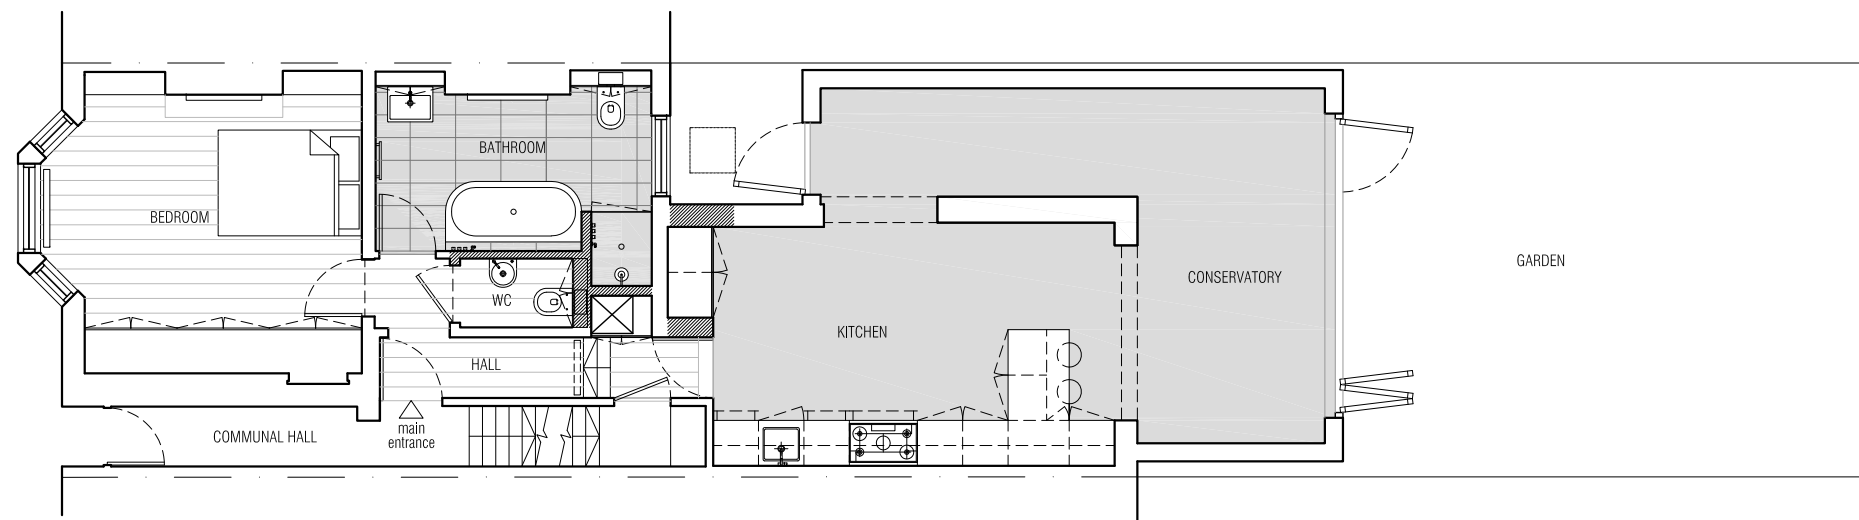


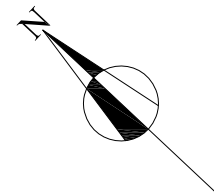

01
250

PROPOSED GROUND FLOOR PLAN
SCALE 1:100

PROJECT: 7 ULYSSES ROAD		STATUS: PLANNING	
TITLE: PROPOSED GROUND FLOOR PLAN		SCALE 1:100@A3	
DATE: 16.02.2010	REVISION: A		DWG. NO. 250-103-P