

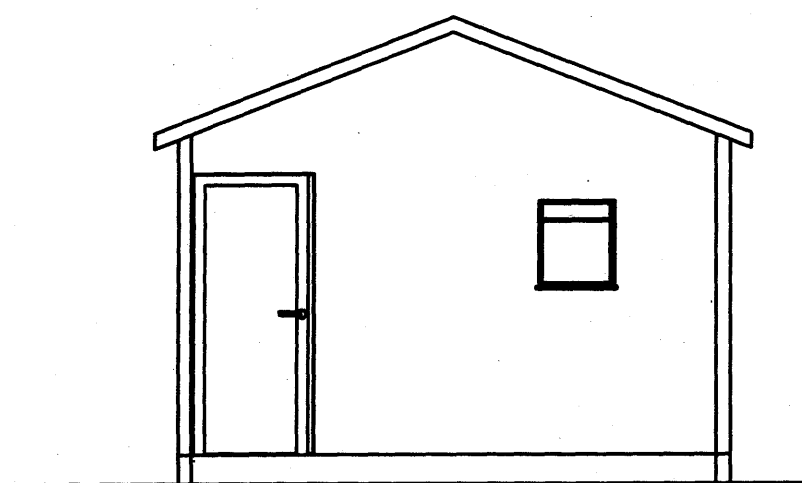


FLOOR PLAN OF EXISTING
TIMBER GARDEN STORAGE
SHED

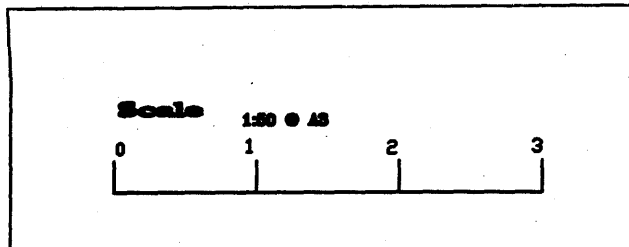

SHED ELEVATION

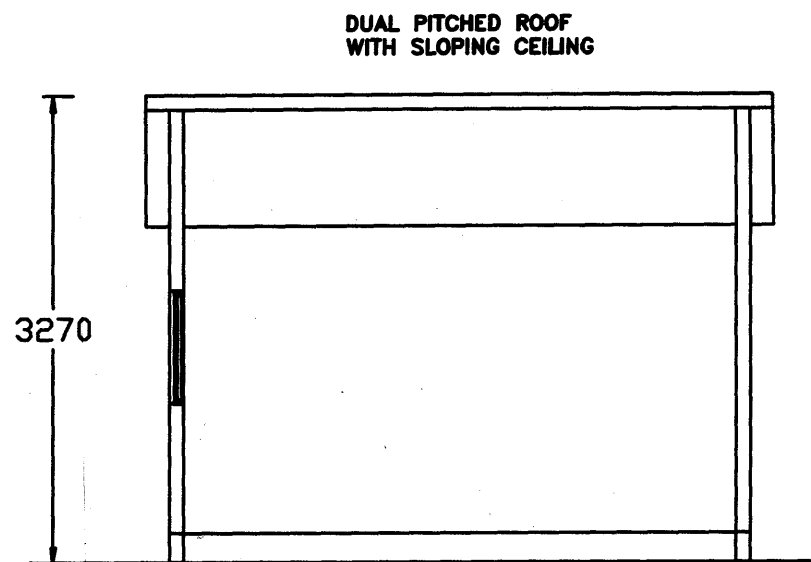

SECTION A-A

RECEIVED
03 FEB 2010

Site
282 CAMDEN ROAD
NW1 9AB

Proposed Work
Conversion of ground floor office to
self contained flat and erection of
storage room

Title
Existing Floor Plan Elevation
and Section of storage shed

Date August 2009
Scale 1:50

Drawn by
C G

Drawing
number 809/38