

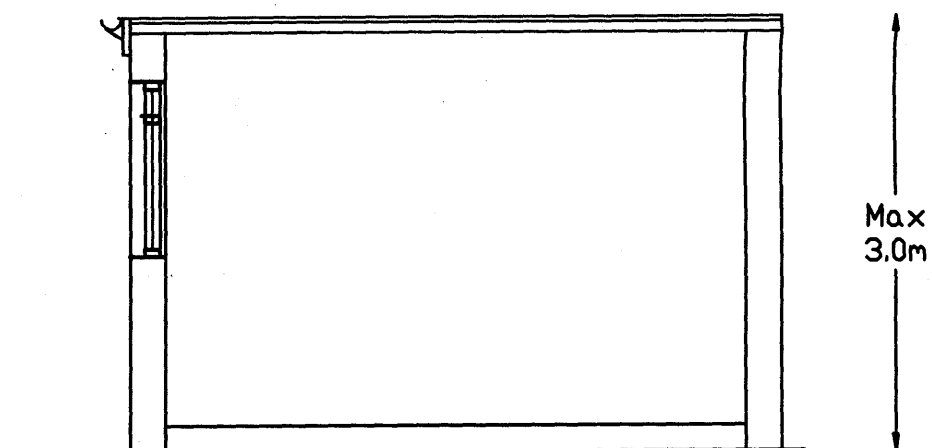


FLOOR PLAN OF PROPOSED GARDEN STORAGE SHED

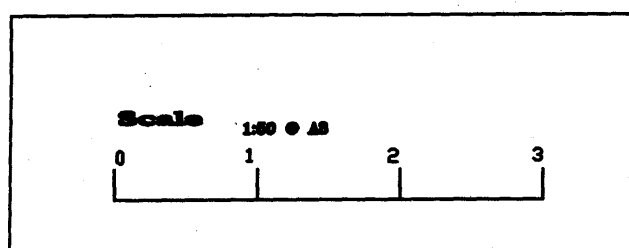

SECTION A-A

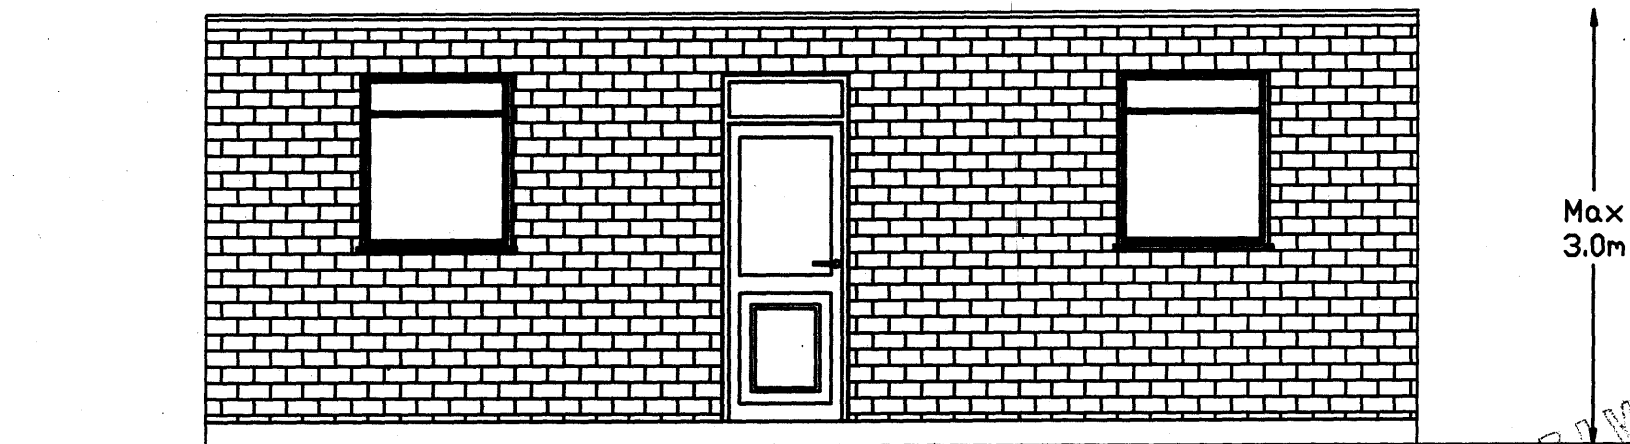

ELEVATION OF SHED

RECEIVED  
03 FEB 2009

Site  
282 CAMDEN ROAD  
NW1 9AB

Proposed Work  
Conversion of ground floor office to  
self contained flat and erection of  
storage room

Title  
Proposed Floor Plan Elevation  
and Section of storage room

Date August 2009  
Scale 1:50

Drawn by  
C G

Drawing  
number 809/39