
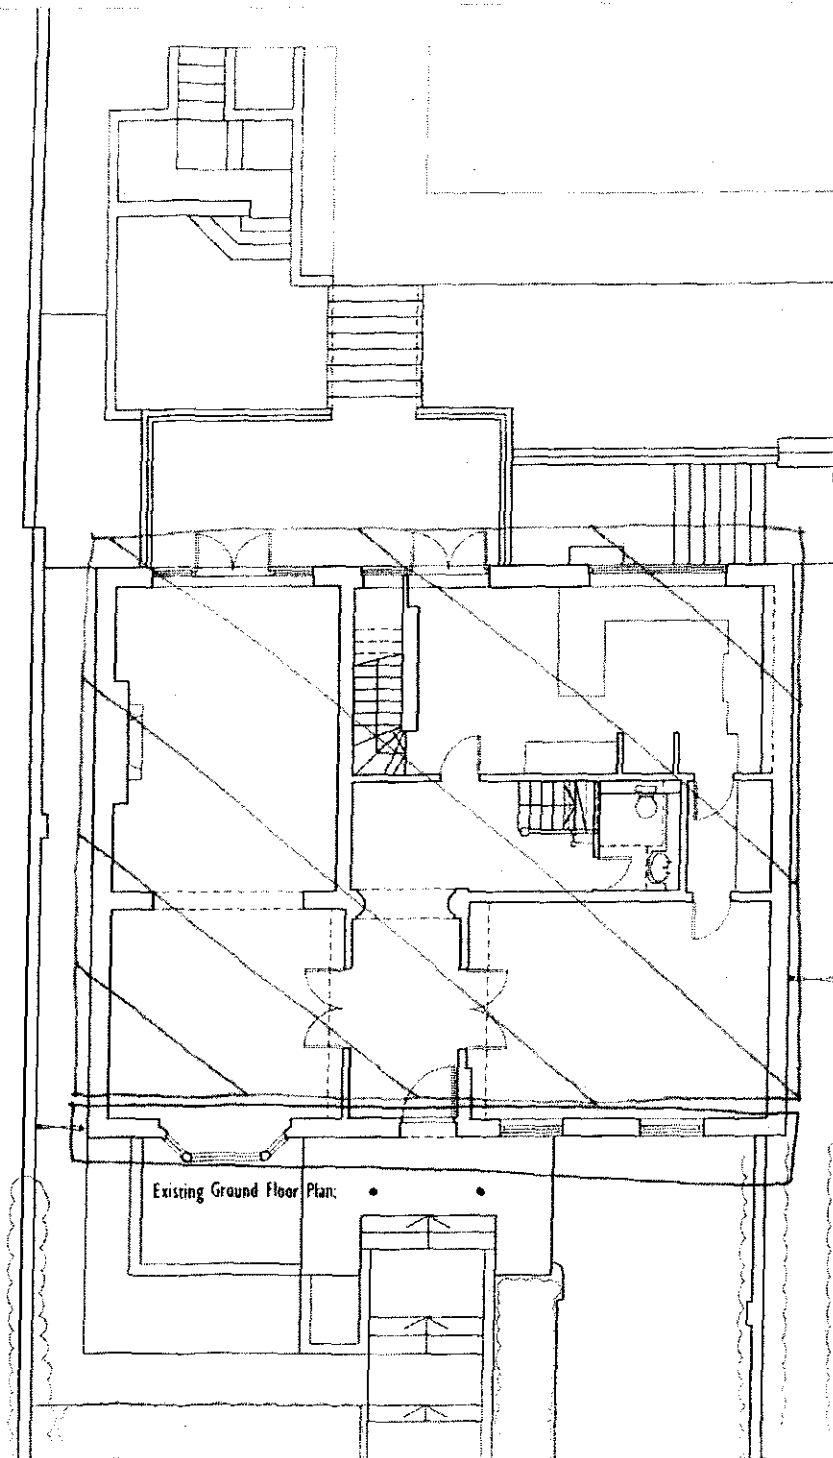


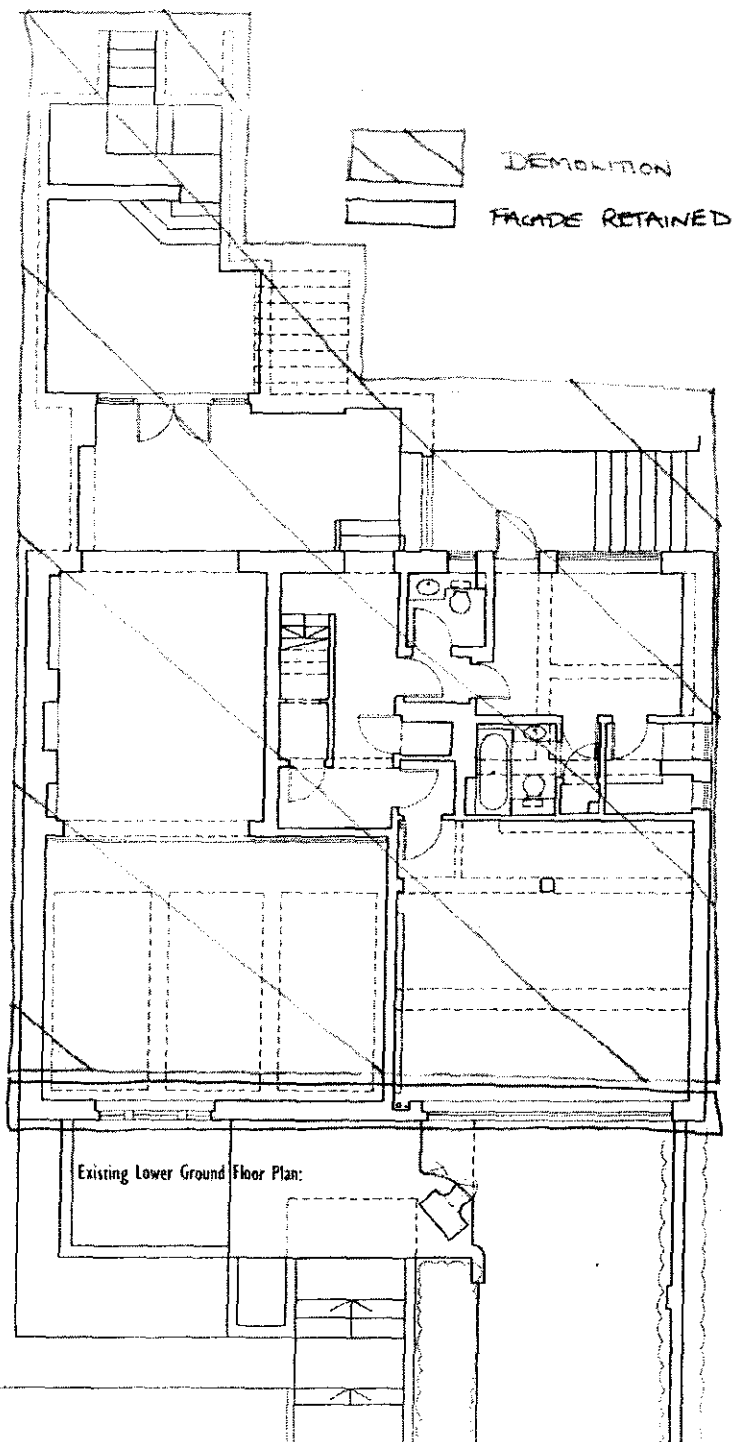

This drawing is protected under Copyright and no one should copy or part of this drawing be reproduced or copied without the permission of the architect.
(Design Copyright Act 1988)

This drawing must not be used for purposes other than that for which it is provided. It is supplied without liability for any error or omission.

Drawings only to be used for planning application purposes. All dimensions to be checked on site. All drawings subject to Town and Country Planning Act 1990.

Notes:

0 First Issue 04.04.06

REV: 0316

STATUS: EXISTING

W O L F F
ARCHITECTS

16 Lambton Place
Hoxton Hill
London N15 1SH
Tel: 020 7234 123
Fax: 020 7234 123
Email: woff@hoff.co.uk

Project: 41 Queens Grove
London, NW8 6HH

Dwg No: 0601-EX-101 Rev No: 0


Drawing Title: Existing Lower Ground
& Ground Floor Plans

Date: 04.04.06 Scale: 1:100




DEMOLITION

FACADE RETAINED

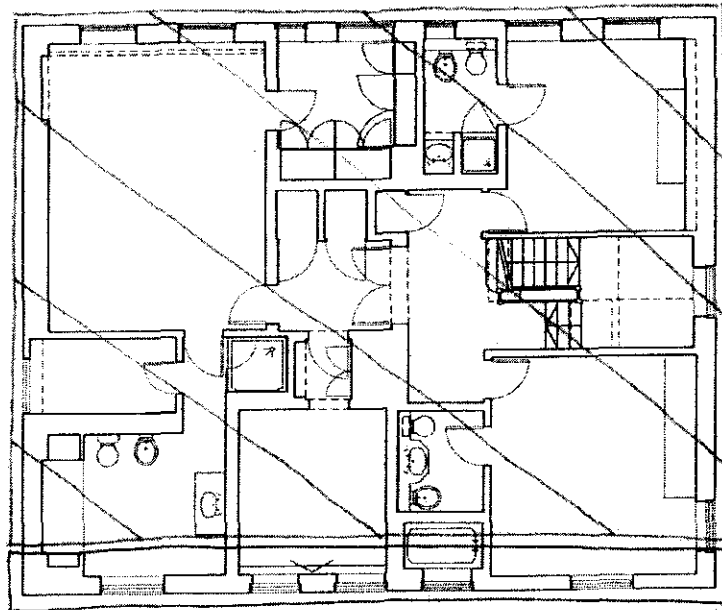

Existing First Floor Plan:

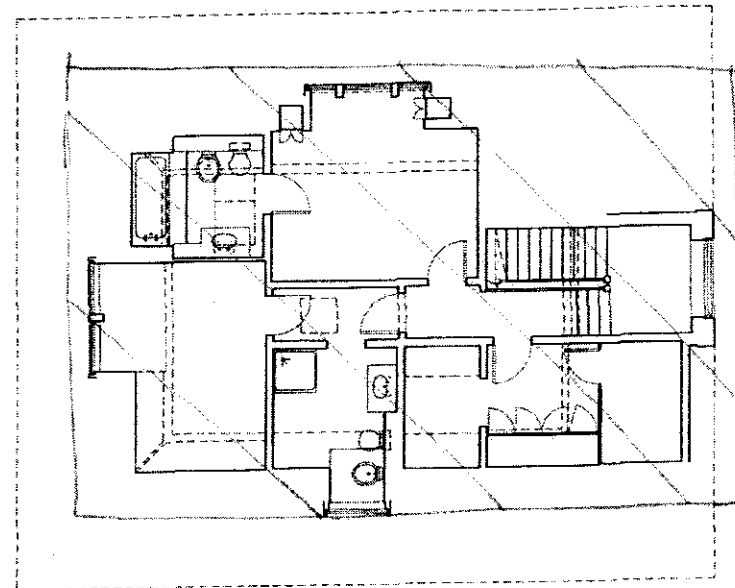

Existing Second Floor Plan:

W O I F F
ARCHITECTS

16 lampton place
notting hill
london w11 2sb
t: 0207 33293125
f: 0207 33293257
info@woiffarchitects.co.uk

This drawing is unapproved unless Copyright has been
on our behalf the person at the drawing has
represented in a signed contract the permission of the
building owner. Copyright for W.O.I.F.F.

This drawing has not been used for purposes other
than that for which it is provided. It is not to be
reproduced without written permission from W.O.I.F.F.

Drawings used in the design of planning, building
regulations, or otherwise, are to be checked in the
light of drawings, which are subject to building regulations.

NO: 0
REV: First Issue

DATE: 04.04.06

EXISTING

PROJECT:

41 Queens Grove
London, NW8 6HH

DATE:

04.04.06

SCALE:

1:100

DWG NO: Drawing title:

Existing First &
Second Floor Plans


0601-PR-102

REV: 0




DEMOLITION

FACADE RETAINED

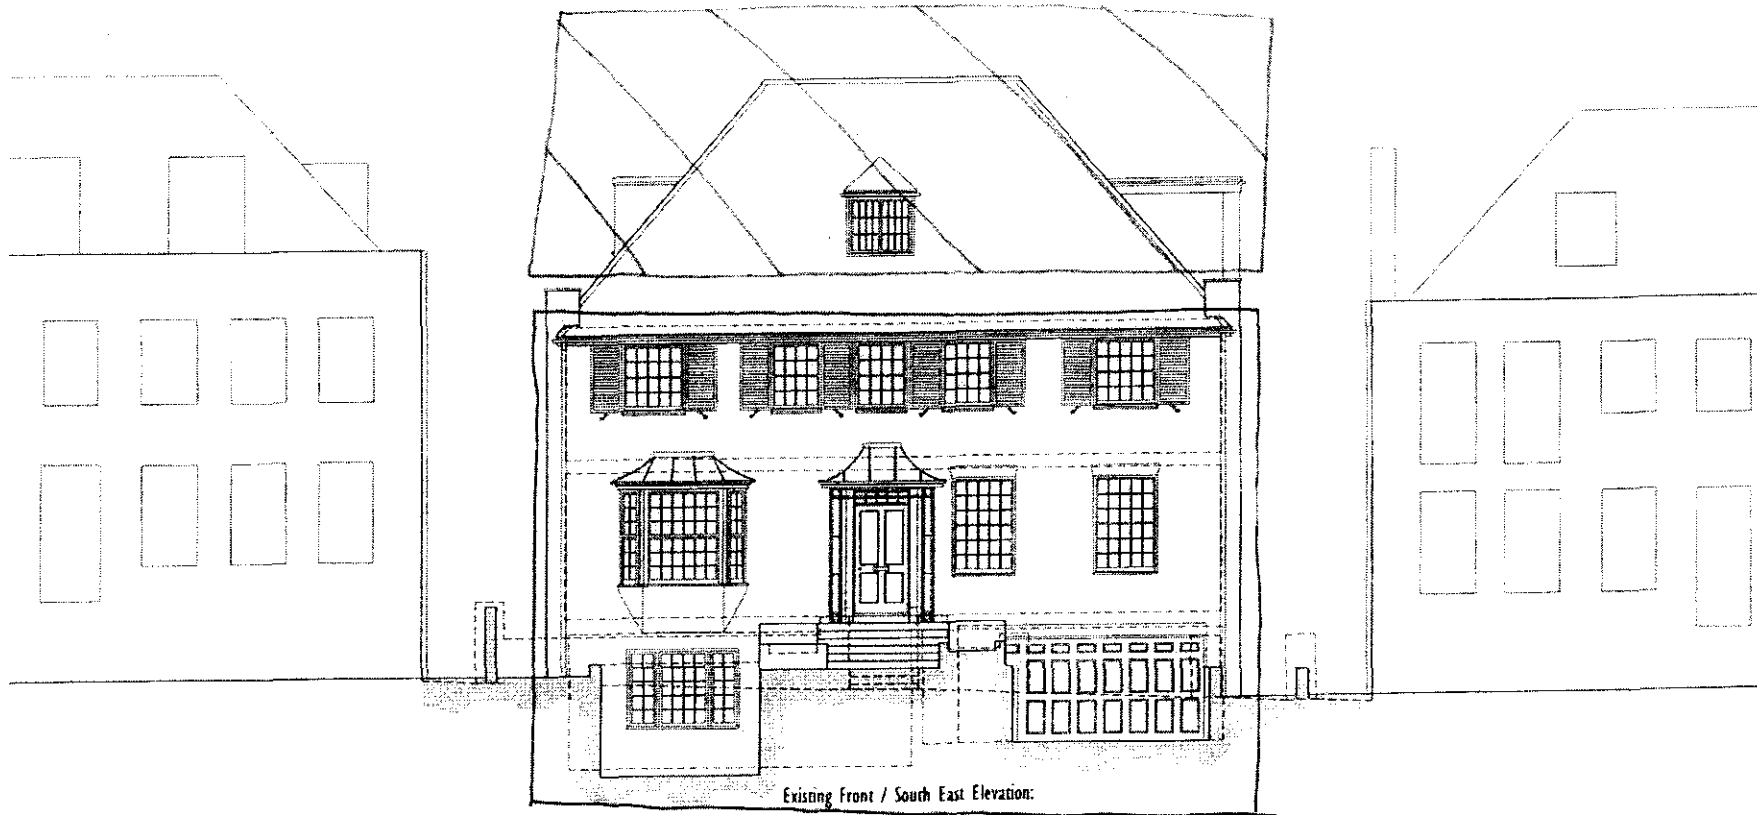

Existing Front / South East Elevation:

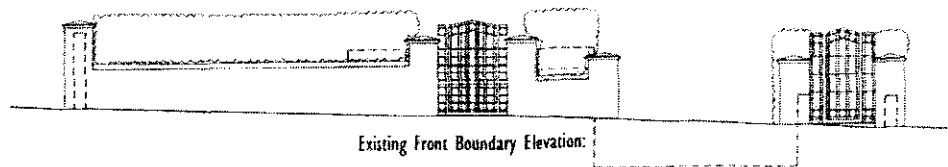

Existing Front Boundary Elevation:

This drawing is protected under copyright and if no time should any portion of this drawing be reproduced or copied without the permission of the Architect.
(Design Copyright Act 1988)

This drawing must not be used for purposes other than that for which it is provided. It is supplied without liability for any errors or omissions.

Responsibility is not accepted for errors made by others in working from this drawing.

NO/EX

0 First Issue

04.04.06

NO/REV

DATE

STATUS

EXISTING

W O I F F
A R C H I T E C T S

20 zirconia road
eastling hill
london w2 5ar
tel 02073243135
fax 02073243137
info@woiffarchitects.co.uk

project

41 Queens Grove
London, NW8 6HH

dwg no:

0601-EX-110

NO/REV

0

drawing title:

Existing Front /
South East Elevations

date:


04.04.06

SCALE

1:100



DEMOLITION

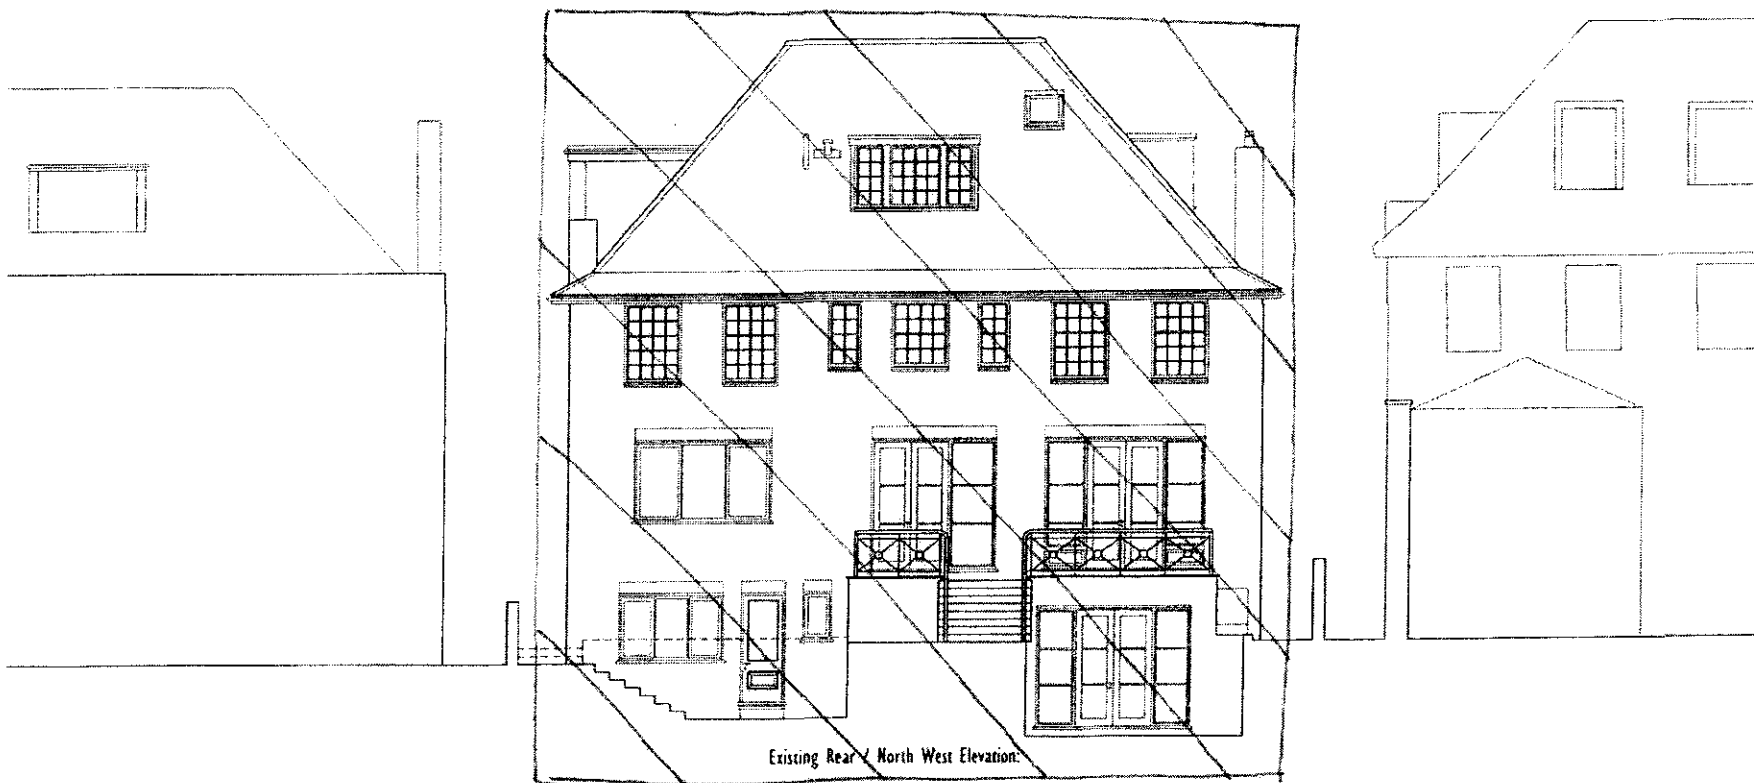

This drawing is protected under copyright and at no time should any portion of this drawing be reproduced or copied without the permission of the Architect.
(Design Copyright Act 1988)

This drawing must not be used for purposes other than that for which it is provided. It is supplied without liability for any error or omission.

Responsibility is not accepted for errors made by others in relying upon this drawing.

NOTES:

0 First Issue 04.04.06

no: rev: date:

status: EXISTING

W O L F
ARCHITECTS



20 ARLESIAN ROAD
NOTTING HILL
LONDON W2 5AR
TEL 020 7221 1135
FAX 020 7221 1257
WWW.WOLFFARCHITECTS.CO.UK

41 Queens Grove
London, NW8 6HH

0601-EX-111 rev no: 0

Existing Rear /
North West Elevations

date: 04.04.06 scale: 1:100

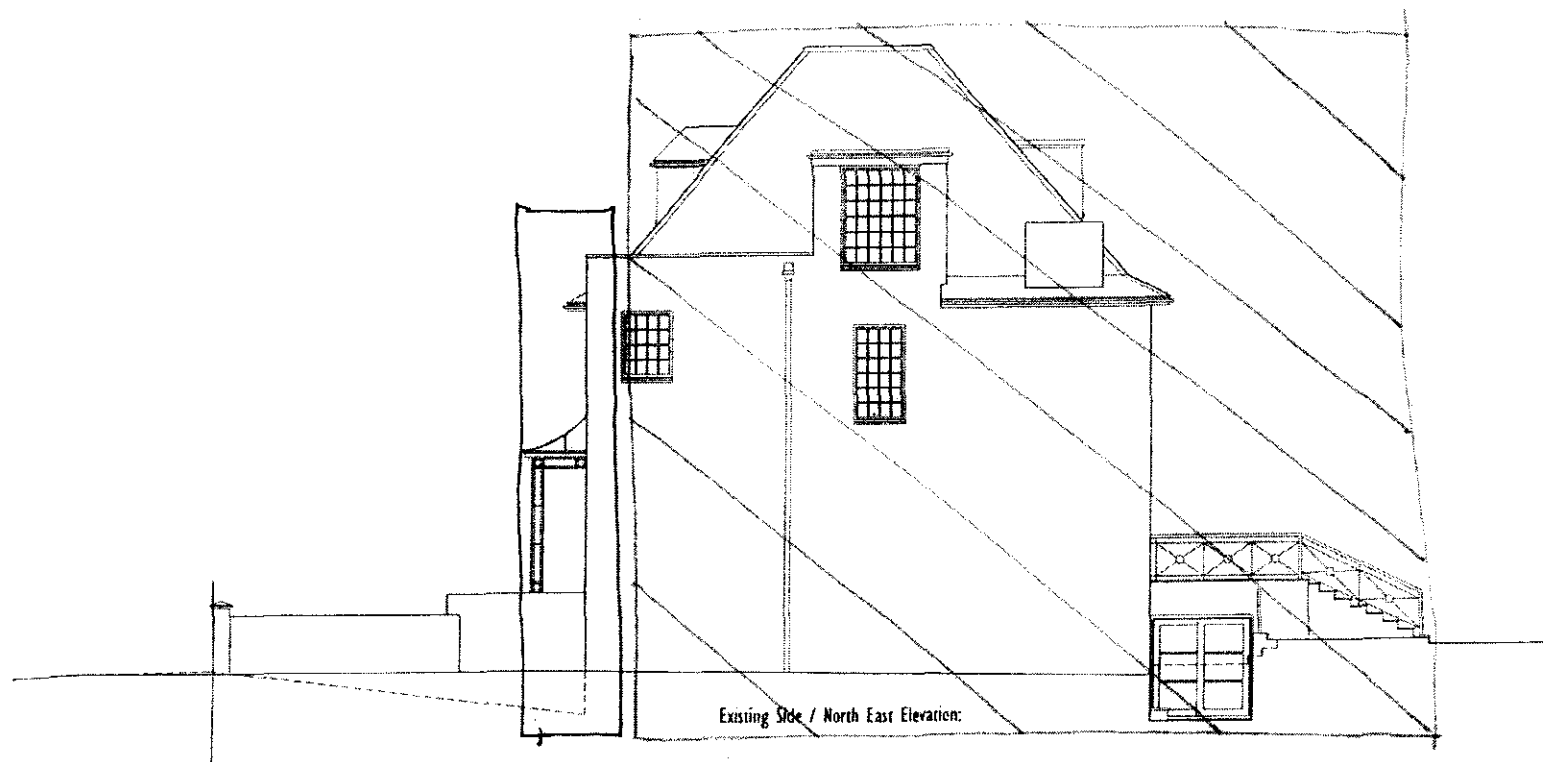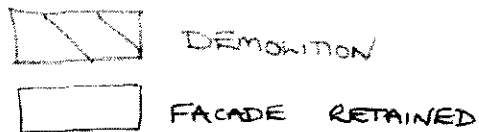

This drawing is protected under copyright law and no part should be reproduced or copied without the permission of the architect.
(Design Copyright Act 1988)


This drawing must not be used for purposes other than that for which it is provided, it is supplied without liability for any errors or omissions.

Responsibility is not accepted for errors made by others in using this drawing.


notes:		
0	First Issue	04.04.06
no:	rev:	date:
status:	EXISTING	
W O I F F ARCHITECTS		
20 Arresian Road Horsing Hill London W2 5AR Tel: 0202 2293123 Fax: 0202 2293152 Email: info@woiffarchitects.co.uk		
project:	41 Queens Grove London, NW8 6HH	
dwg no:	0601-EX-112	rev no: 0
drawing title:	Existing Side / North East Elevations	
date:	04.04.06	scale: 1:100



DEMOLITION

 

FACADE RETAINED

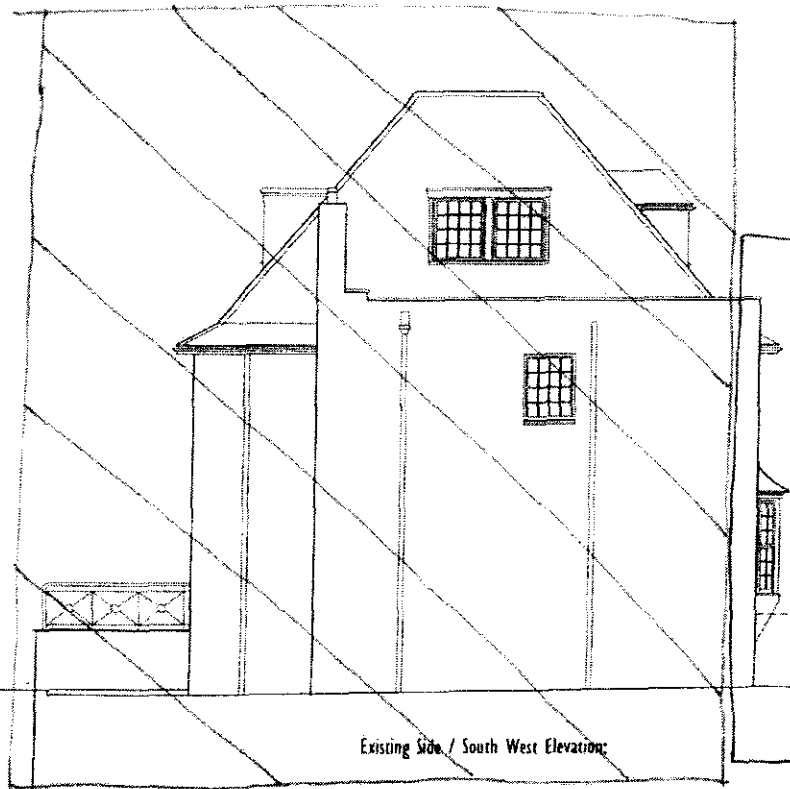

Existing Side / South West Elevation

This drawing is protected under Copyright and at no time should any portion of this drawing be reproduced or copied without the permission of the Architects.
(Design Copyright Act 1988)

This drawing must not be used for purposes other than that for which it is provided. It is issued without liability for any errors or omissions.

Responsibility is not accepted for errors made by others in working from this drawing.

note:

0 First Issue 04.04.06

no: rev: date:

status: EXISTING

W O I F F
A R C H I T E C T S


20 acres in 1000
notting hill
london w1 5as
tel 020 7222 1111
fax 020 7222 1111
info@woiffarchitects.co.uk

project: 41 Queens Grove
London, NW8 6HH

draw no: 0601-EX-113 rev no: 0

drawing title: Existing Side /
South West Elevations

date: 04.04.06 scale: 1:100

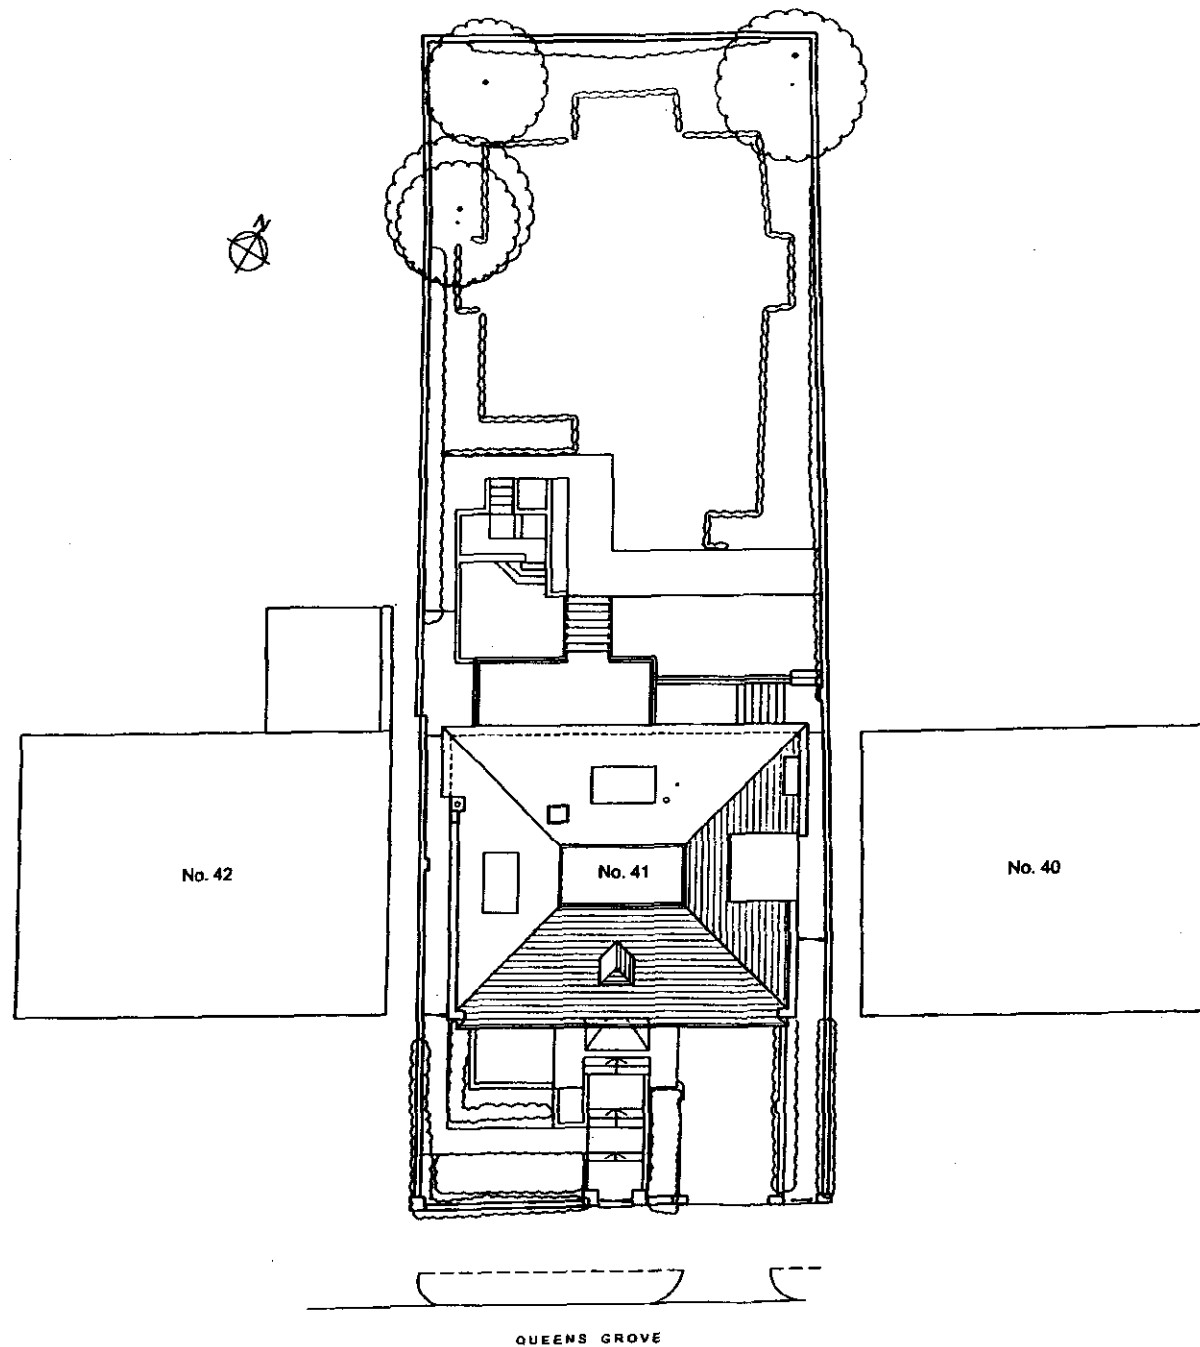


This drawing is protected under Copyright and as no time should any portion of this drawing be reproduced or copied without the permission of the architect.
(Design Copyright Jan 1948)


This drawings must not be used for purposes other than that for which it is provided. It is supplied without liability for any errors or omissions.

Drawings only to be used for planning application purposes. All dimensions to be checked on site. All drawings subject to Secretary Authority Approval.

notes:		
0	First Issue	04.04.06
no:	rev:	date:
status:	EXISTING	
W O I F		
ARCHITECTS		
16 Lambton place		
Notting hill		
London W11 2SL		
tel: 020 7 229 125		
fax: 020 7 229 125		
info: woiarchitects.co.uk		
project:	41 Queens Grove London, NW8 6HH	
dwg no:	0601-EX-100	rev no: 0
drawing title:	Existing Site / Roof Plan	
date:	04.04.06	scale: 1:200

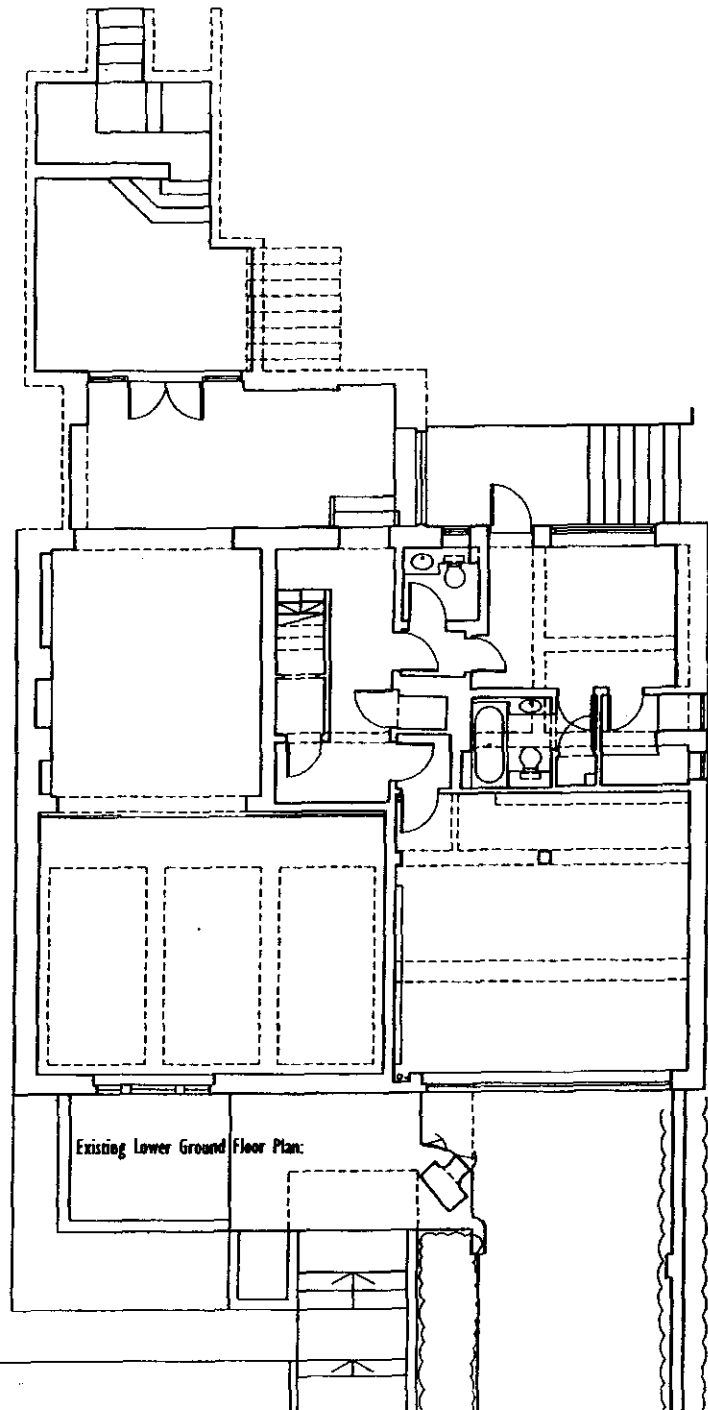

Existing Lower Ground Floor Plan:

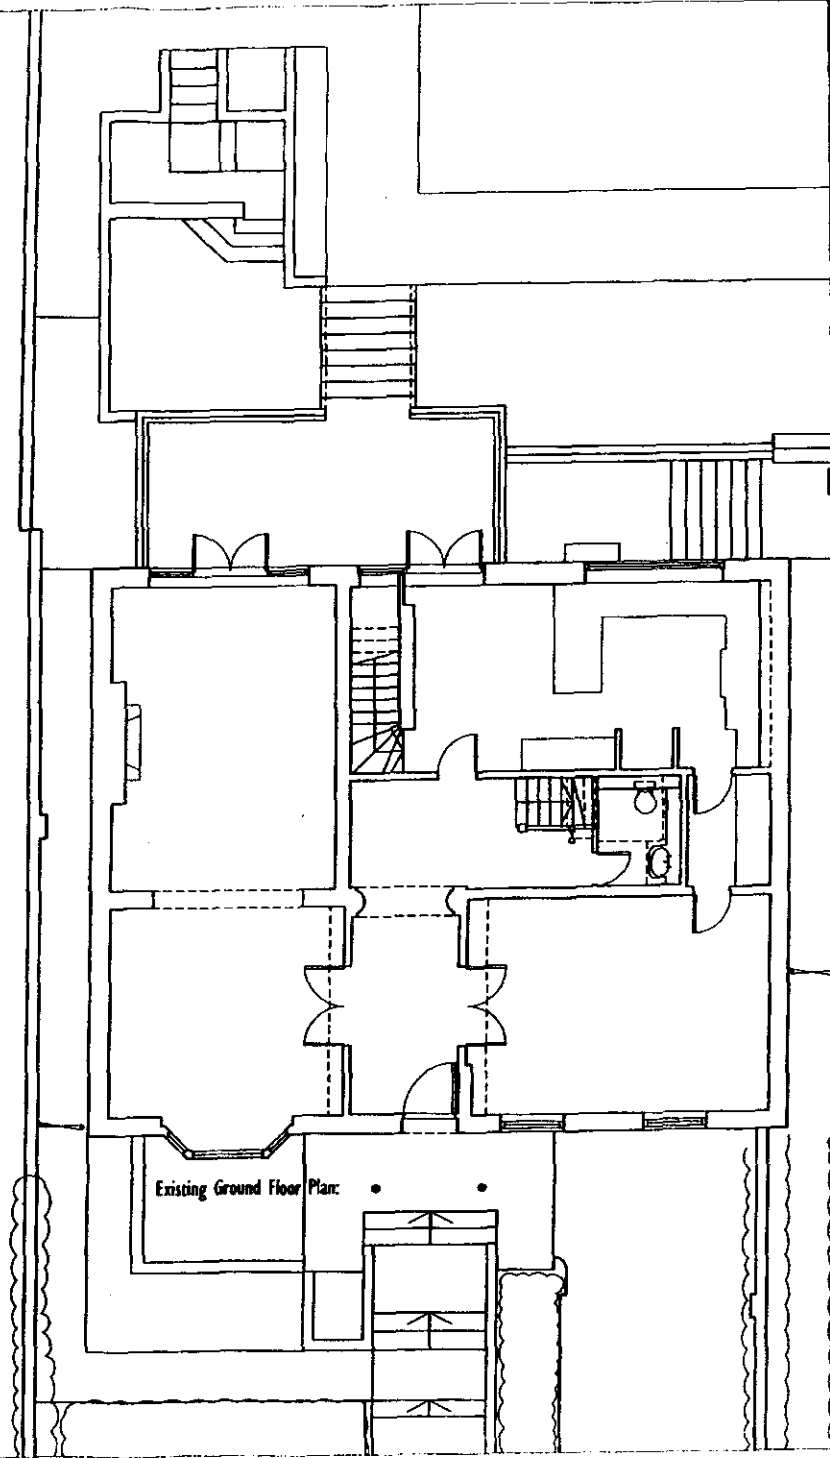

Existing Ground Floor Plan:

This drawing is protected under Copyright and as no time should any portion of this drawing be reproduced or copied without the permission of the architect.
(Design Copyright Act 1949)

This drawing must not be used for purposes other than that for which it is provided. It is supplied without liability for any errors or omissions.

Drawings only to be used for planning application purposes, all dimensions to be checked on site. All drawings subject to Secretary's Authority Approval.

00101

0 First Issue 04.04.06

no: rev: date:

STATUS EXISTING

W O L F F
ARCHITECTS


16 LAMBETH PLACE
LONDON W11 2SH
TEL: 020 7323 3125
FAX: 020 7323 3157
WWW.WOLFFARCHITECTS.CO.UK

41 Queens Grove
London, NW8 6HH


0601-EX-101 0

Existing Lower Ground
& Ground Floor Plans

04.04.06 1:100

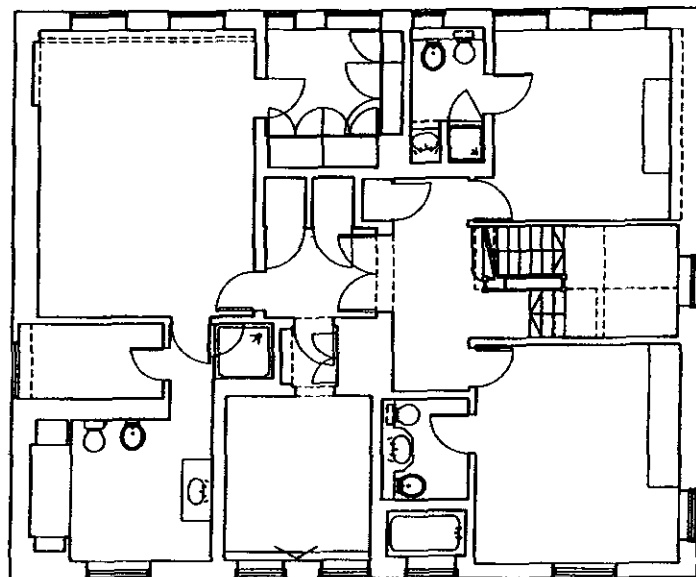

Existing First Floor Plan:

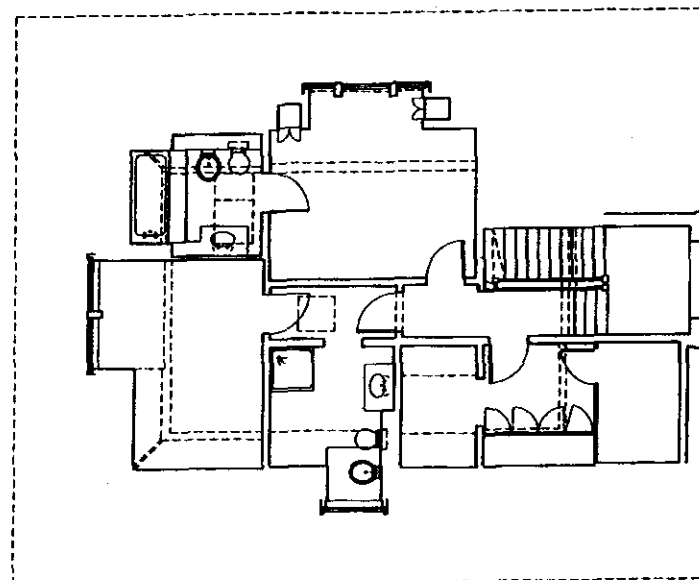


Existing Second Floor Plan:

W O I F F
ARCHITECTS


16 lambton place
notting hill
london w11 2sh
t: 02072293125
f: 02072293257
info@woiffarchitects.co.uk

This drawing is prepared under copyright and as such shall remain the property of the architect. It is not to be reproduced or used in any way without the written permission of the architect. (Design Copyright Law 1988)
This drawing may not be used for purposes other than those for which it is prepared. It is supplied without liability for any errors or omissions.
Drawings only to be used for planning applications purposes. All drawings to be checked in the planning office to be issued as a planning application.

REV	DATE	PROJECT	DATE	SCALE	DRAWING NO.	DRAWING TITLE			
0	First Issue	41 Queens Grove London, NW8 6HH	04.04.06	1:100	0601-PR-102	Existing First & Second Floor Plans			
DATE	04.04.06	PROJECT	41 Queens Grove London, NW8 6HH	SCALE	1:100	DRAWING NO.	0601-PR-102	REV NO.	0

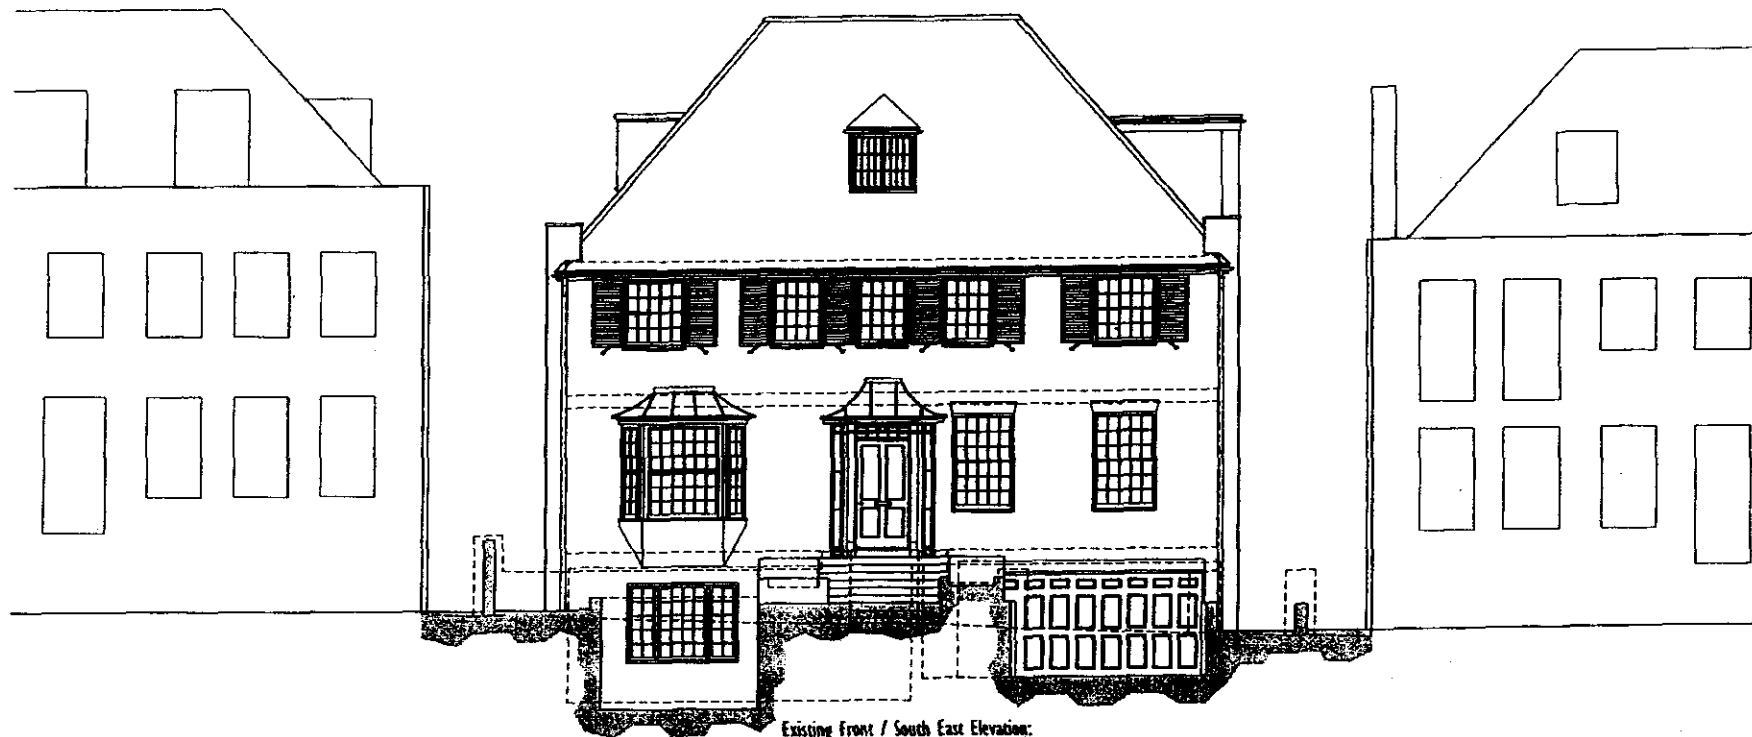

Existing Front / South East Elevation:

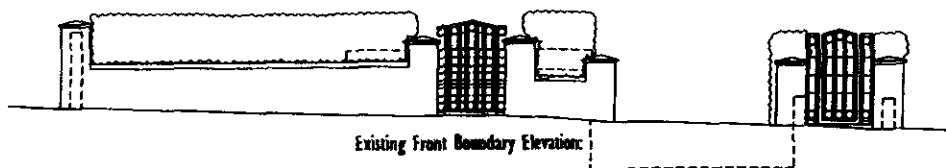

Existing Front Boundary Elevation:

This drawing is protected under Copyright and at no time should any portion of this drawing be reproduced or copied without the permission of the Architect.
(Design Copyright Act 1988)

This drawing must not be used for purposes other than that for which it is provided. It is supplied without liability for any errors or omissions.

Drawings only to be used for planning application purposes, all dimensions to be checked on site. All drawings subject to Treasury Authority Approval.

PROJECT	
0 First Issue	04.04.06
NO:	DATE:
STATUS EXISTING	
W O L F F ARCHITECTS	
16 Lambton Place Notting Hill London W11 2SL Tel: 02072293125 Fax: 02072293257 info@wolffarchitects.co.uk	
PROJECT 41 Queens Grove London, NW9 6HH	
DWG NO: 0601-EX-110	REV NO: 0
DRAWING TITLE: Existing Front / South East Elevation	
DATE: 04.04.06	SCALE: 1:100



Existing Rear / North West Elevation:


This drawing is protected under Copyright and at no time should any portion of this drawing be reproduced or copied without the permission of the Architect.
(Design Copyright Act 1988)

This drawing must not be used for purposes other than that for which it is provided. It is supplied without liability for any errors or omissions.

Drawings only to be scaled for planning application purposes. All dimensions to be checked on site. All drawings subject to Statutory Authority Approval.

NOTES	
8 First Issue	04.04.06
no: 1/1	date:
STATUS: EXISTING	
W O L F ARCHITECTS	
16 LAMBETH PLACE LONDON SE1 7LH TEL: 0207 2233125 FAX: 0207 2233125 WWW.WOLFACTH.COM	

project:	41 Queens Grove London, NW8 6HN		
dwg no:	0601-EX-111	rev no:	0
drawing title:	Existing Rear / North West Elevation		
date:	04.04.06	scale:	1:100

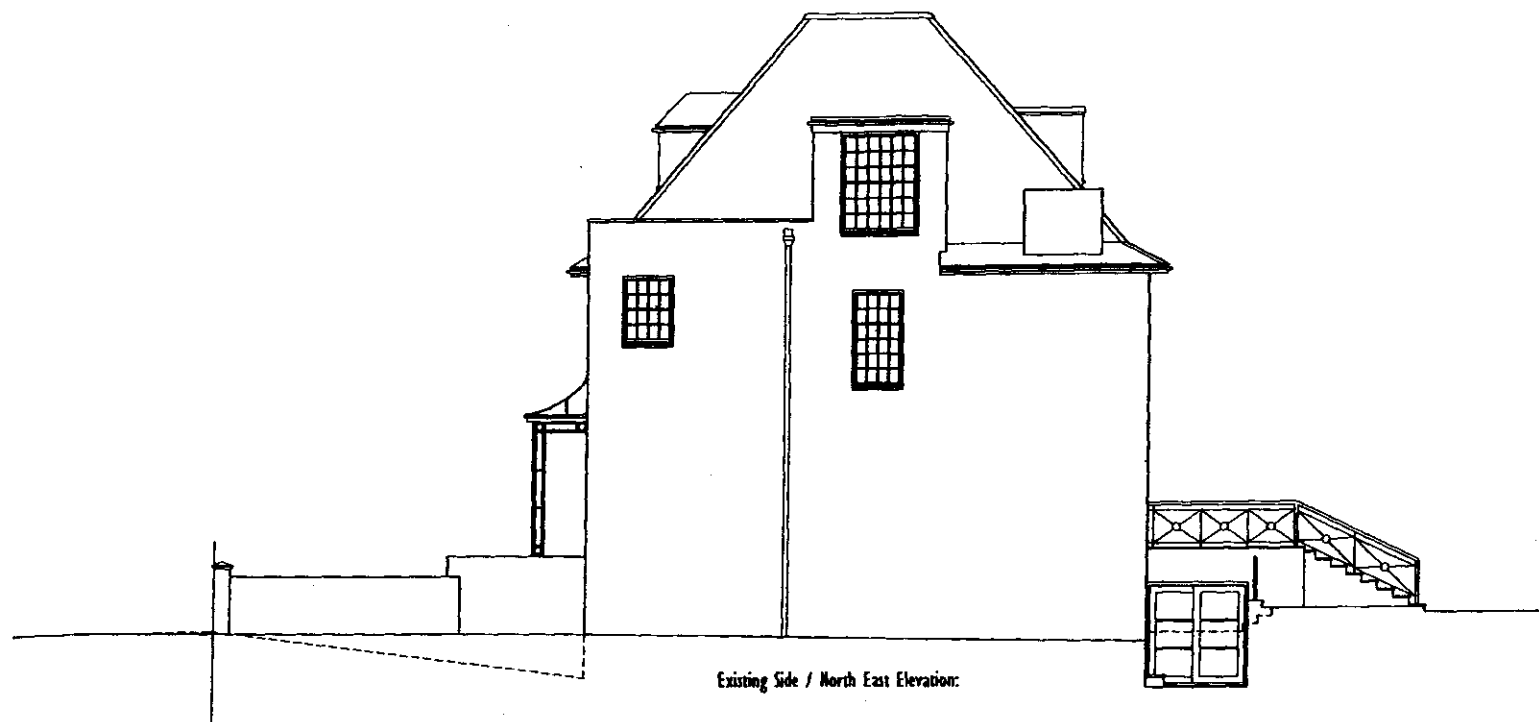


Existing Side / North East Elevation:

This drawing is protected under Copyright and at no time should any portion of this drawing be reproduced or copied without the permission of the architect.
(Design Copyright Act 1968)

This drawings must not be used for purposes other than those for which it is provided. It is supplied without liability for any errors or omissions.

Drawings only to be scaled for planning application purposes, all dimensions to be checked on site. All drawings subject to Statutory Authority approval.

NOTES:		
0 First Issue		04.04.06
NO:	REV:	DATE:
STATUS: EXISTING		
W O L F F ARCHITECTS		
16 Lambton place Harring Hill London W11 2AB TEL: 020 7279 1257 FAX: 020 7279 1257 info @ wolffarchitects.co.uk		
project: 41 Queens Grove London, NW8 6HH		
drawing no:	0601-EX-112	rev no: 0
drawing title:	Existing Side / North East Elevation	
date:	04.04.06	scale: 1:100

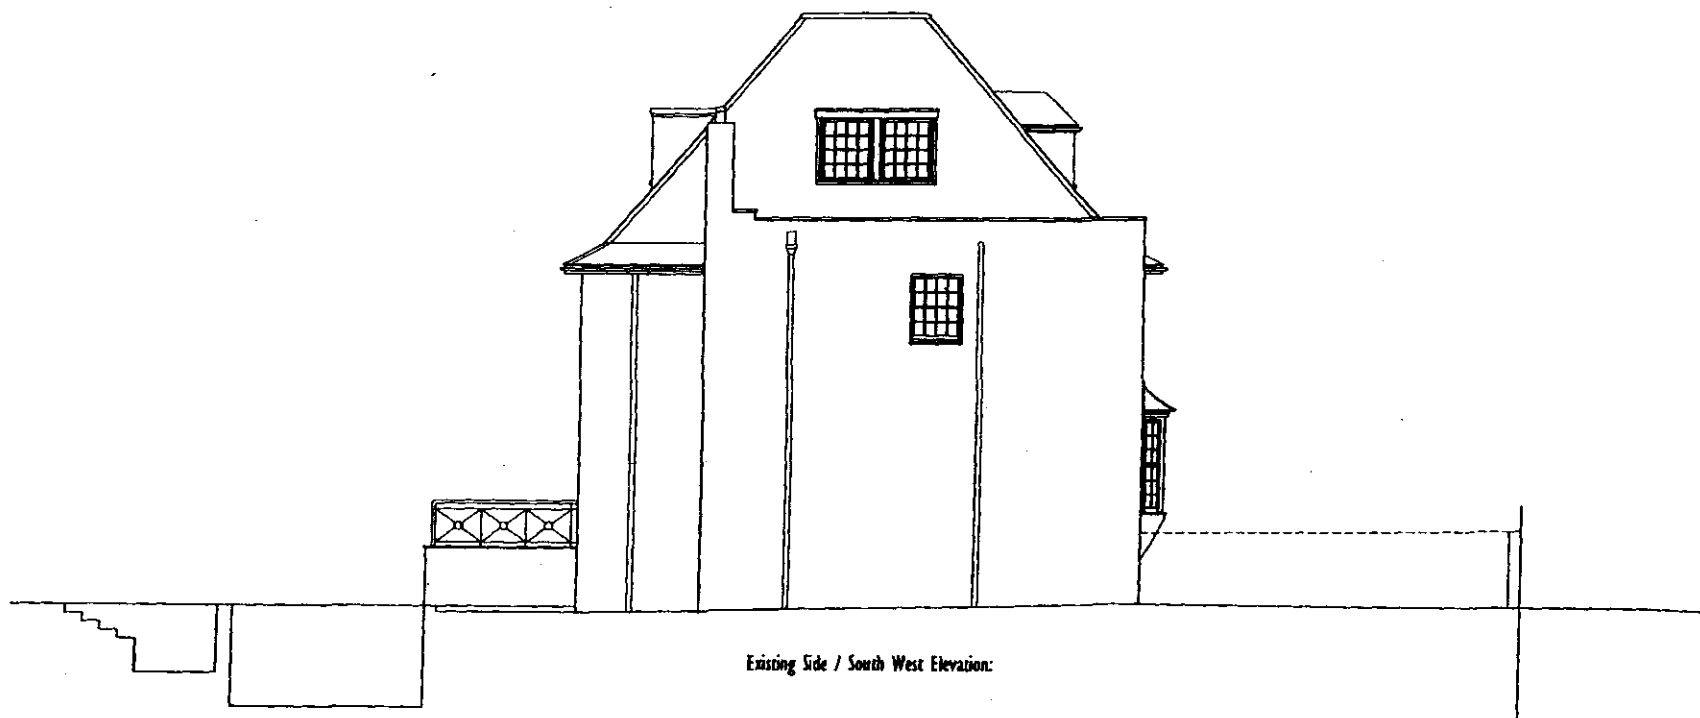

Existing Side / South West Elevation:

This drawing is protected under Copyright and at no time should any portion of this drawing be reproduced or copied without the permission of the Architect.
(Design Copyright Act 1948)

This drawing must not be used for purposes other than that for which it is provided. It is supplied without liability for any errors or omissions.

Drawings only to be relied for planning application purposes, all dimensions to be checked on site. All drawings subject to Secretary Authority Approval.

PROJECT:	
REV:	
DATE:	
0 First Issue	04.04.06
REV:	DATE:

STATUS: EXISTING

W O L F
ARCHITECTS


16 Lambton Place
Acting Hill
London W11 2SB
Tel: 0207 1293125
Fax: 0207 1293151
info@wolffarchitects.co.uk

project: 41 Queens Grove
London, NW8 6HN

drawing no:	0601-EX-113	REV:	0
-------------	-------------	------	---

drawing title: Existing Side /
South West Elevation

date:	04.04.06	scale:	1:100
-------	----------	--------	-------

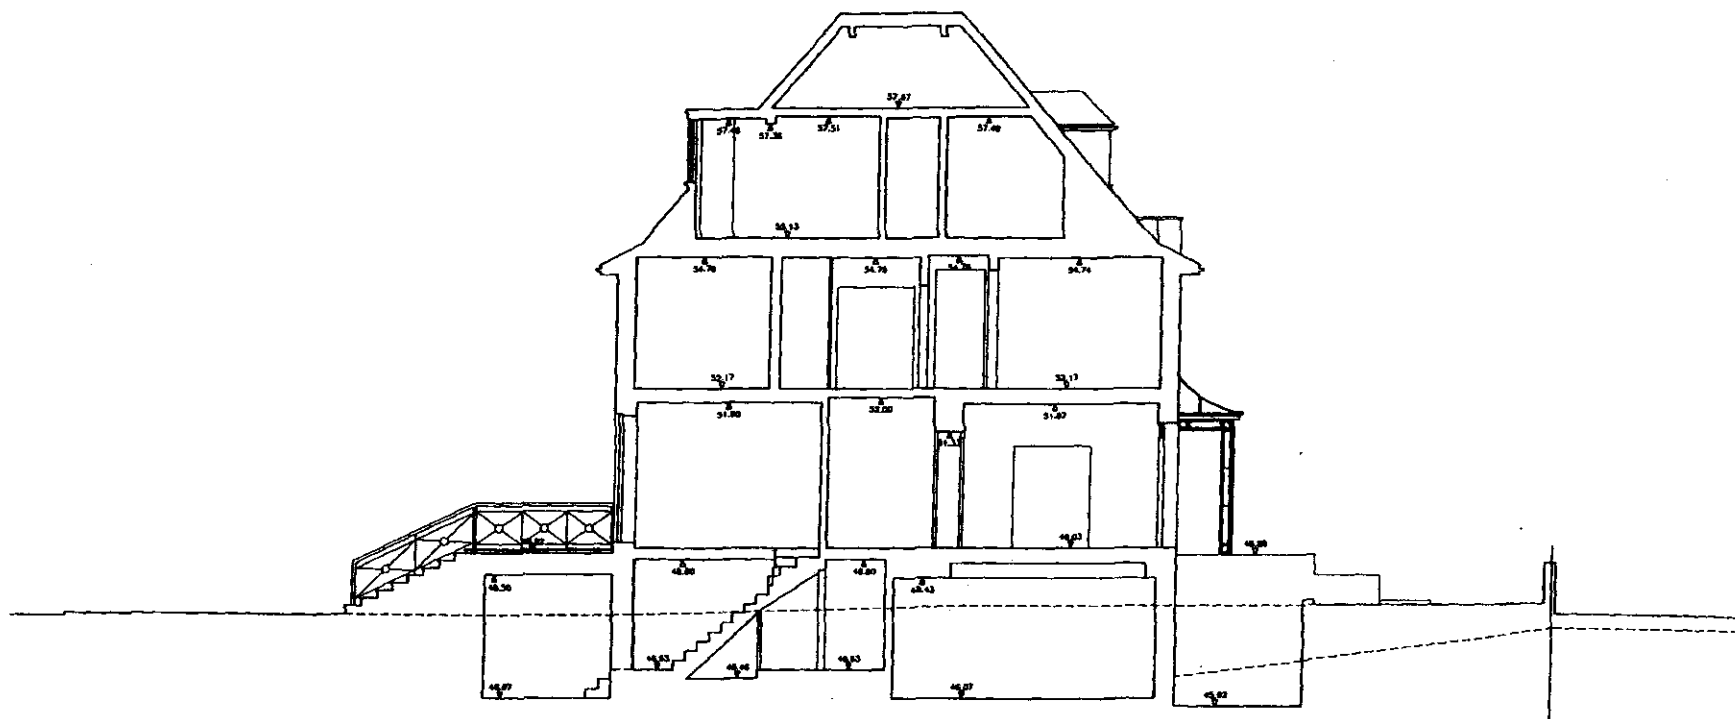

Existing Section A-A

This drawing is protected under Copyright and at no time should any portion of this drawing be reproduced or copied without the permission of the Architect.
(Design Copyright Act 1988)

This drawing must not be used for purposes other than those for which it is provided. It is supplied without liability for any errors or omissions.

Drawings only to be used for planning application purposes. All dimensions to be checked on site. All drawings subject to Statutory Authority Approval.

REVISION

0 First Issue

04.04.06

NO

REV

DATE

STATUS

EXISTING

W O L F F
ARCHITECTS

16 Lambton Place
Kew Green Hill
London W11 2LH
Tel: 0207 229 3125
Fax: 0207 229 3157
info@wolffarchitects.co.uk

PROJECT

41 Queens Grove
London, NW8 6HH

DWG NO.

0601-EX-120

31

0

DRAWING TITLE

Existing Section A-A

DATE

04.04.06

SCALE

1:100