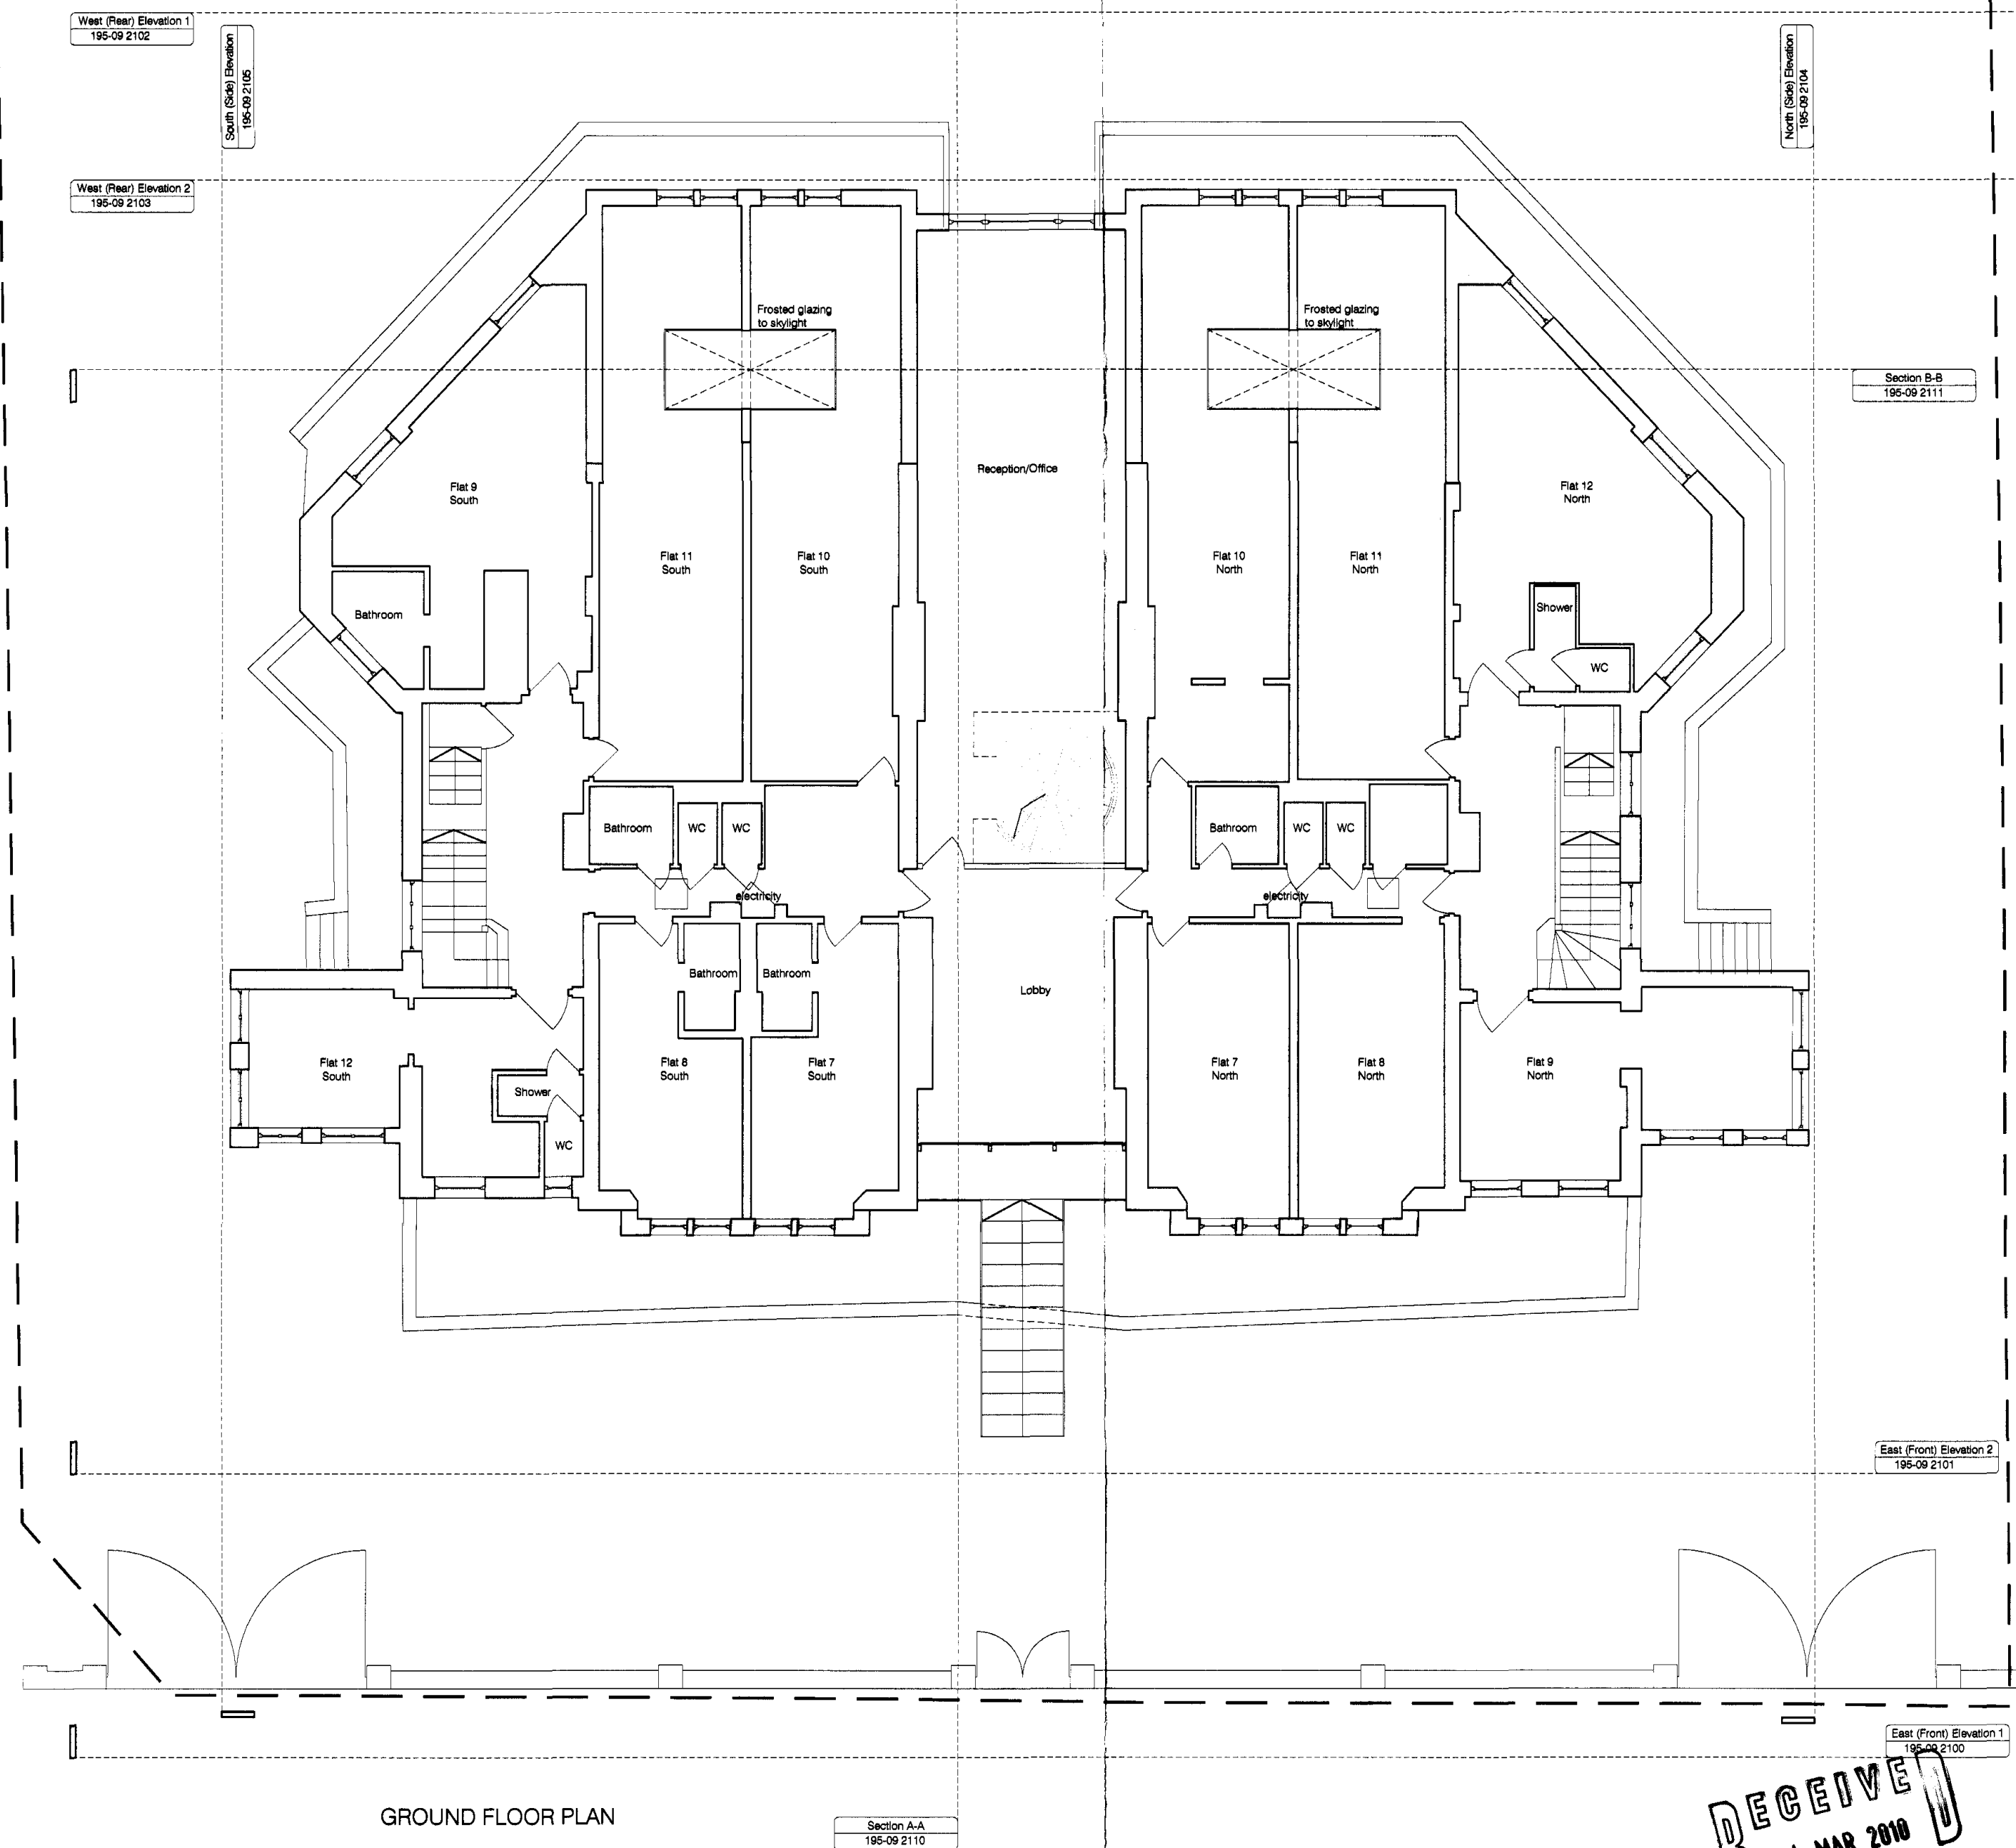
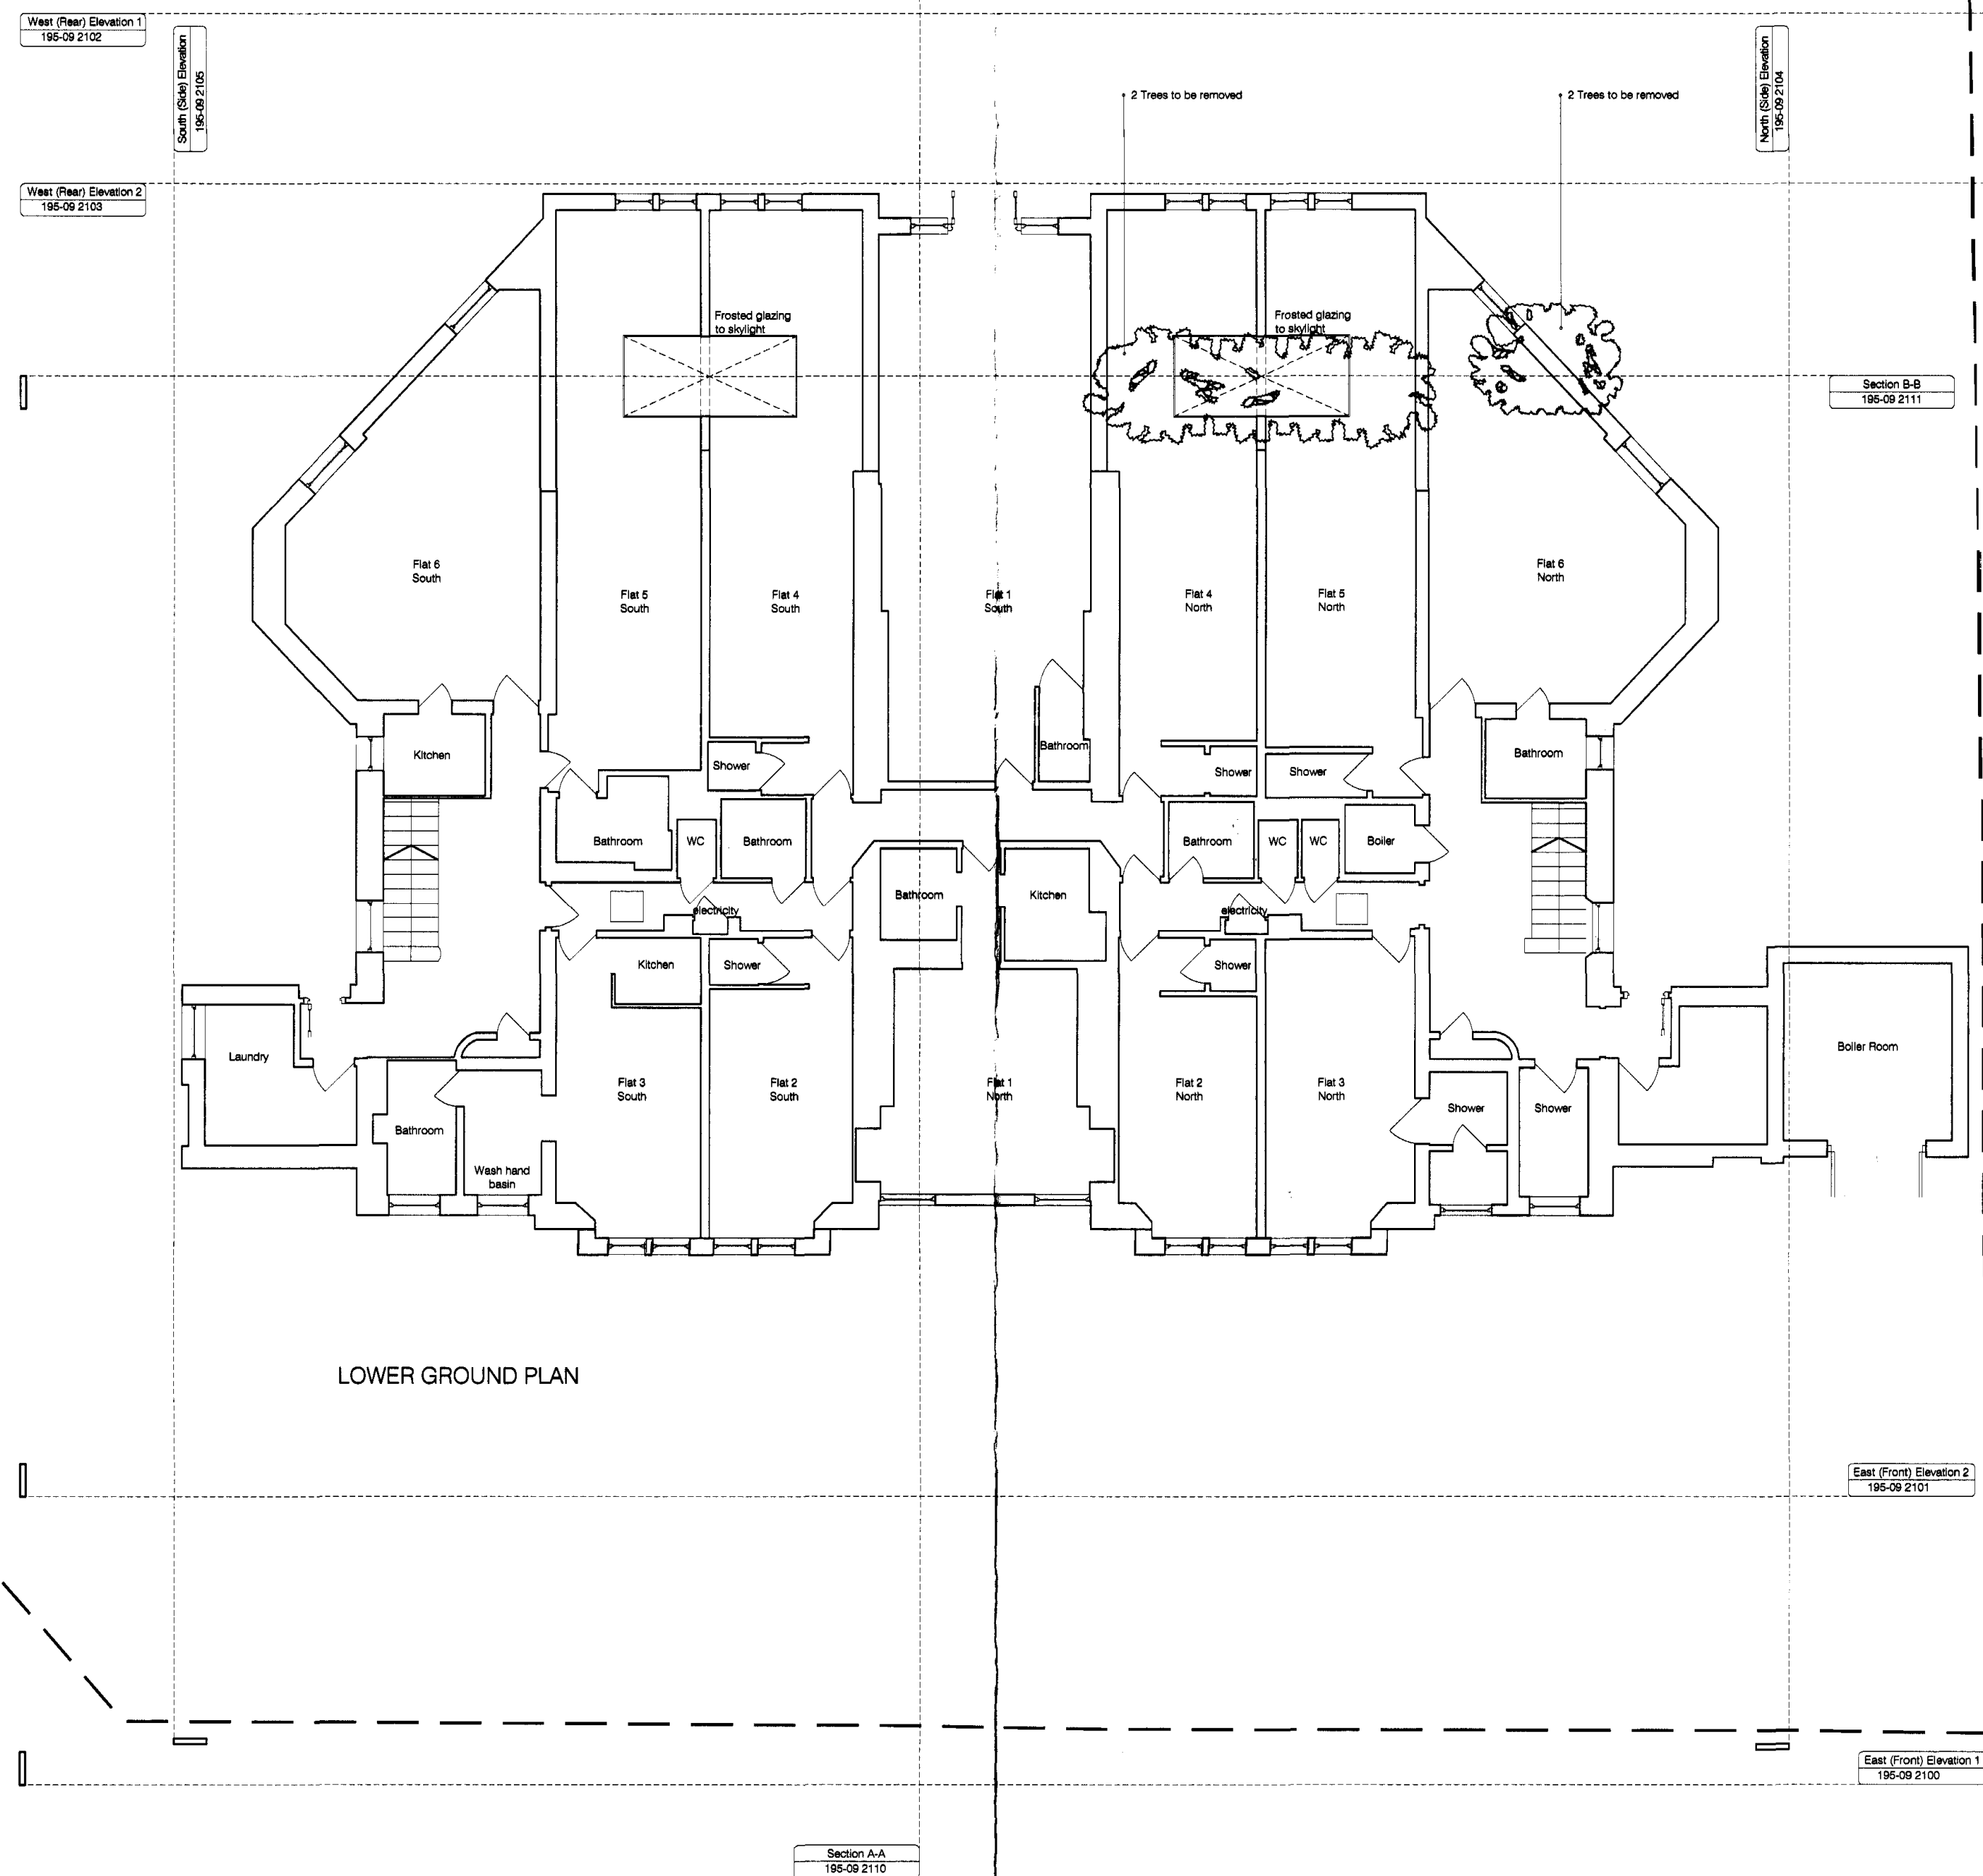


--- Site application boundary
 --- Line of existing wall

Rev	Comments	By	Date
A	Additional Section B-B section line added to all plans.	MOS	10/08/03

1:100@A1 Oct 09 MOS SGK

PROPOSED

Supply Information By Others

Client:
 Loham (UK) Ltd.

Project Title:
 Conversion of Dwelling house
 No 43-45 Fitzjohns Avenue, Hampstead, London

Drawing Title:
 Proposed
 Lower Ground & Ground floor plans

Scale: 1:100@A1 Date: Oct 09 Drawn: MOS Checked: SGK

RECEIVED
 04 MAR 2010

Studio:
 257E, Mare Street
 London
 UK
 E8 5HS

T: +44(0) 20 8065 4545
 E: enquiries@kyson.co.uk
 W: www.kyson.co.uk

Project No: 195-09 Drawing No: 2000 Revision: A

kyson
 GROUP LIMITED