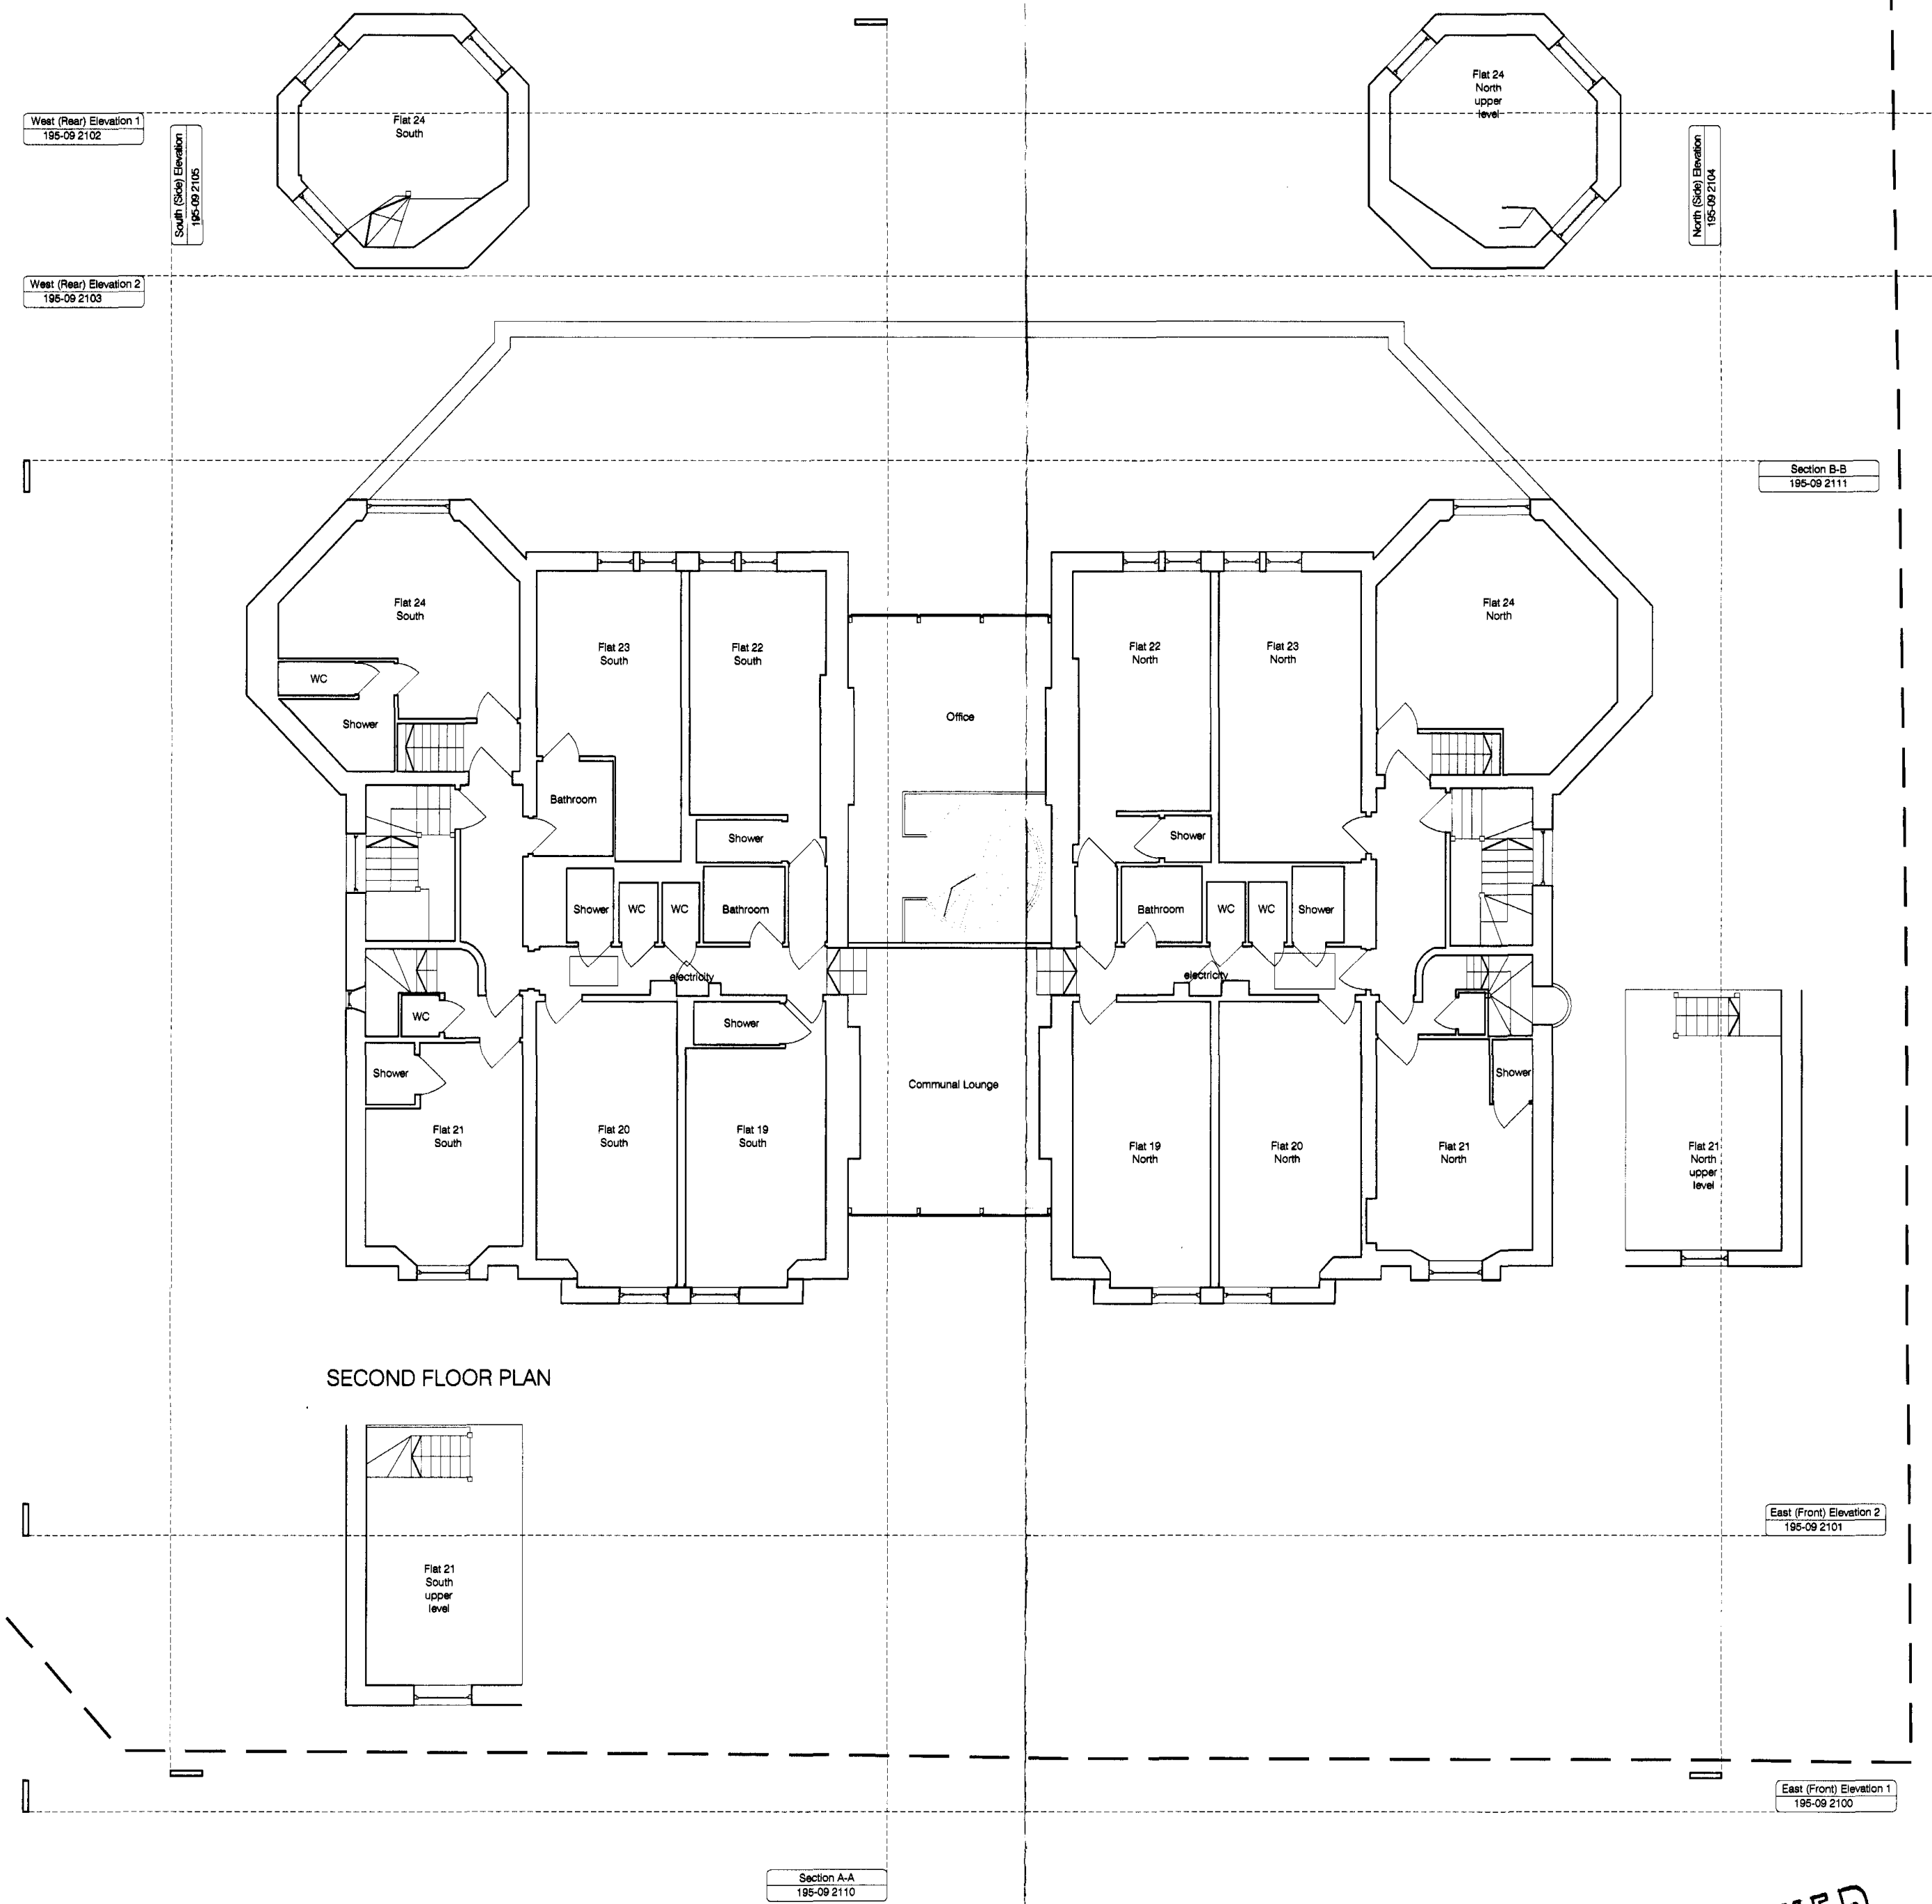
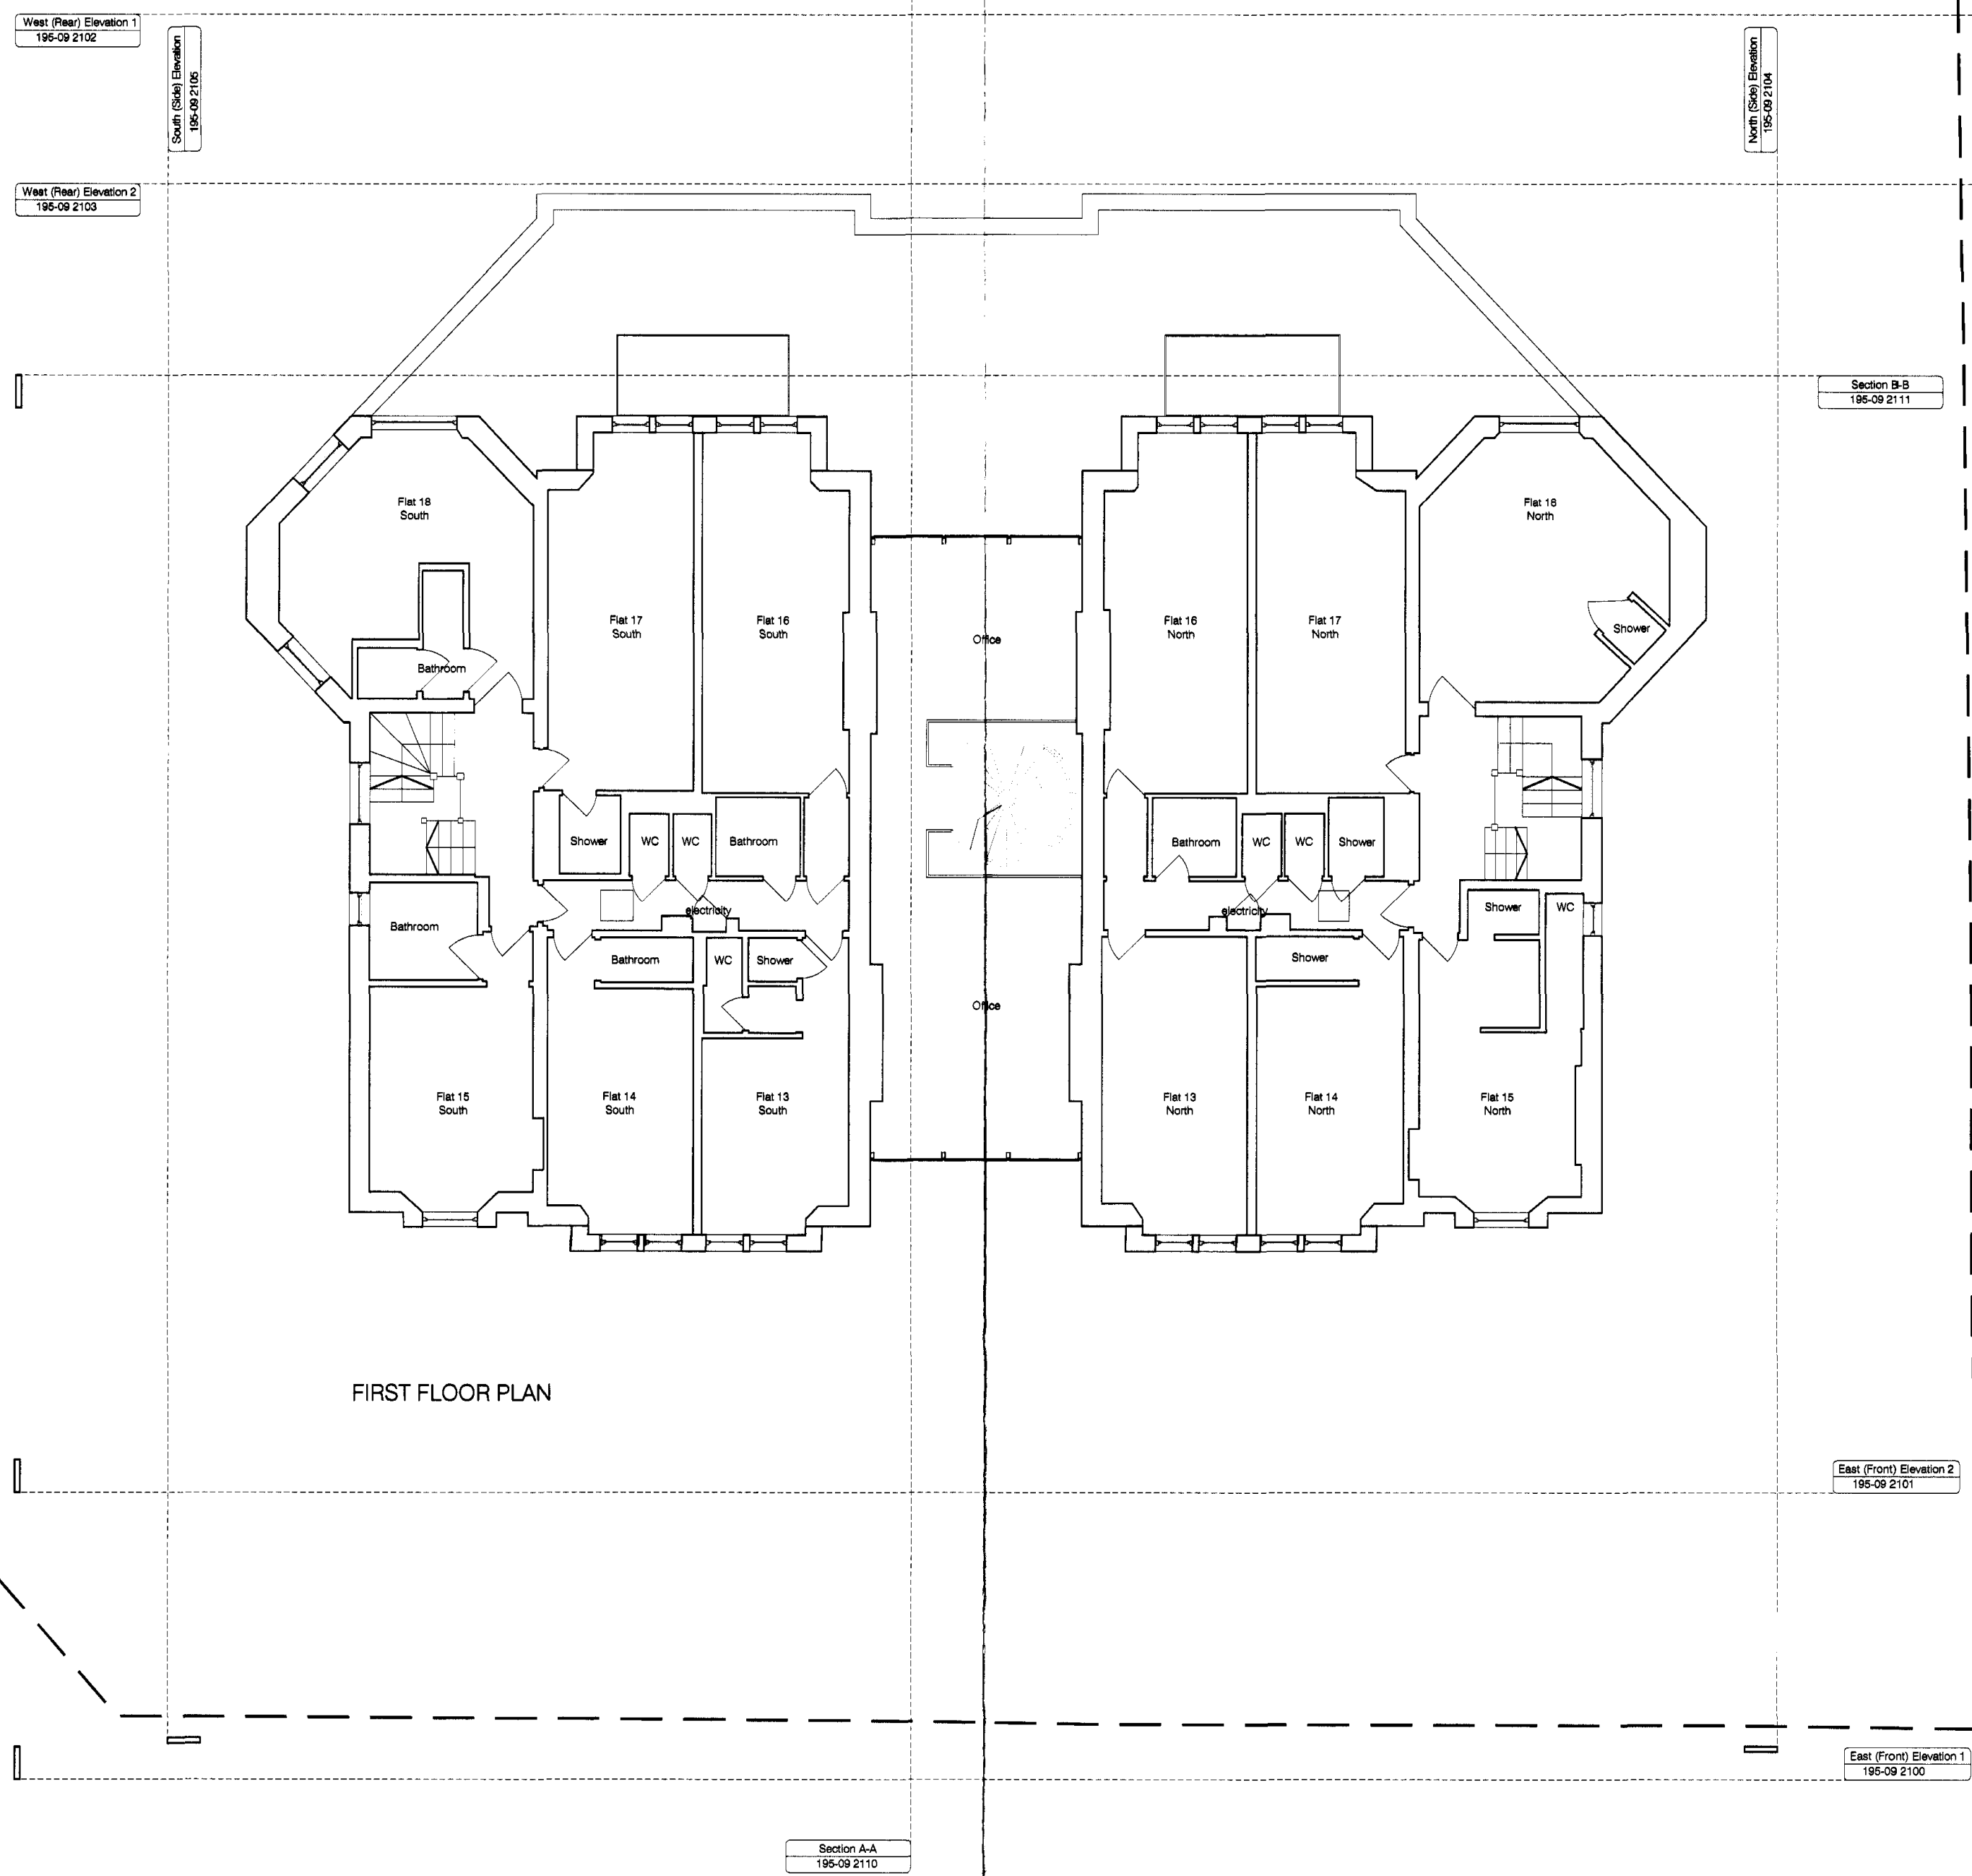


--- Site application boundary
--- Line of existing wall

Rev.	Comments	By	Date
A	Additional Section B-B section line added to all plans.	MOS	100/03

Scale: 1:100@A1
Date: Oct 09
Drawn: MOS
Checked: SGK


PROPOSED

Survey Information By Others

Client:
Loham (UK) Ltd.

Project Title:
Conversion of Dwelling house,
No.43-45 Fitzjohns Avenue, Hampstead, London

Drawing Title:
Proposed
Floor Plans

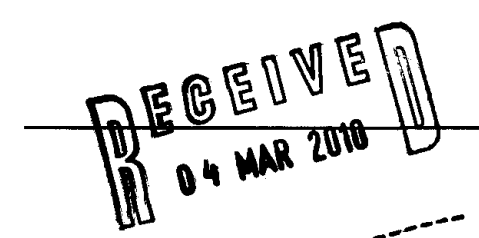

Studio
257E, Mare Street
London
UK
E8 3NS

Tel: +44(0)20 8985 4545
E: enquiries@kyson.co.uk
W: www.kyson.co.uk

Project No.: 195-09
Drawing No.: 2001
Revision: A

kyson
GROUP LIMITED